
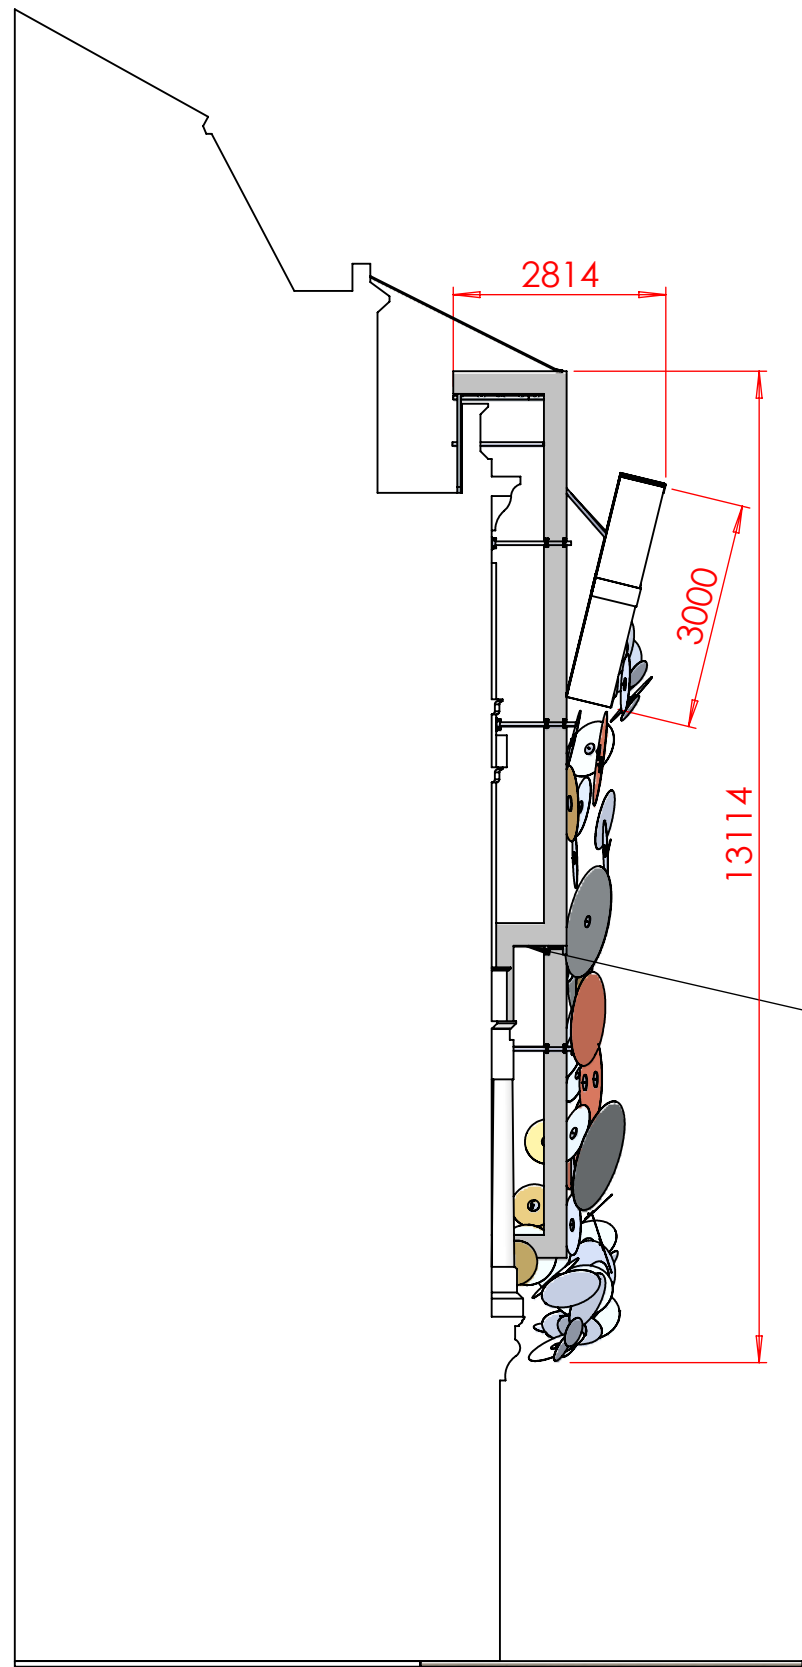



Proposed Plans & Elevations

 


SIDE ELEVATION
SCALE 1:100

3mm Aluminium disk
Powdercoated finish
Various finishes


Truss structure fixed
to building

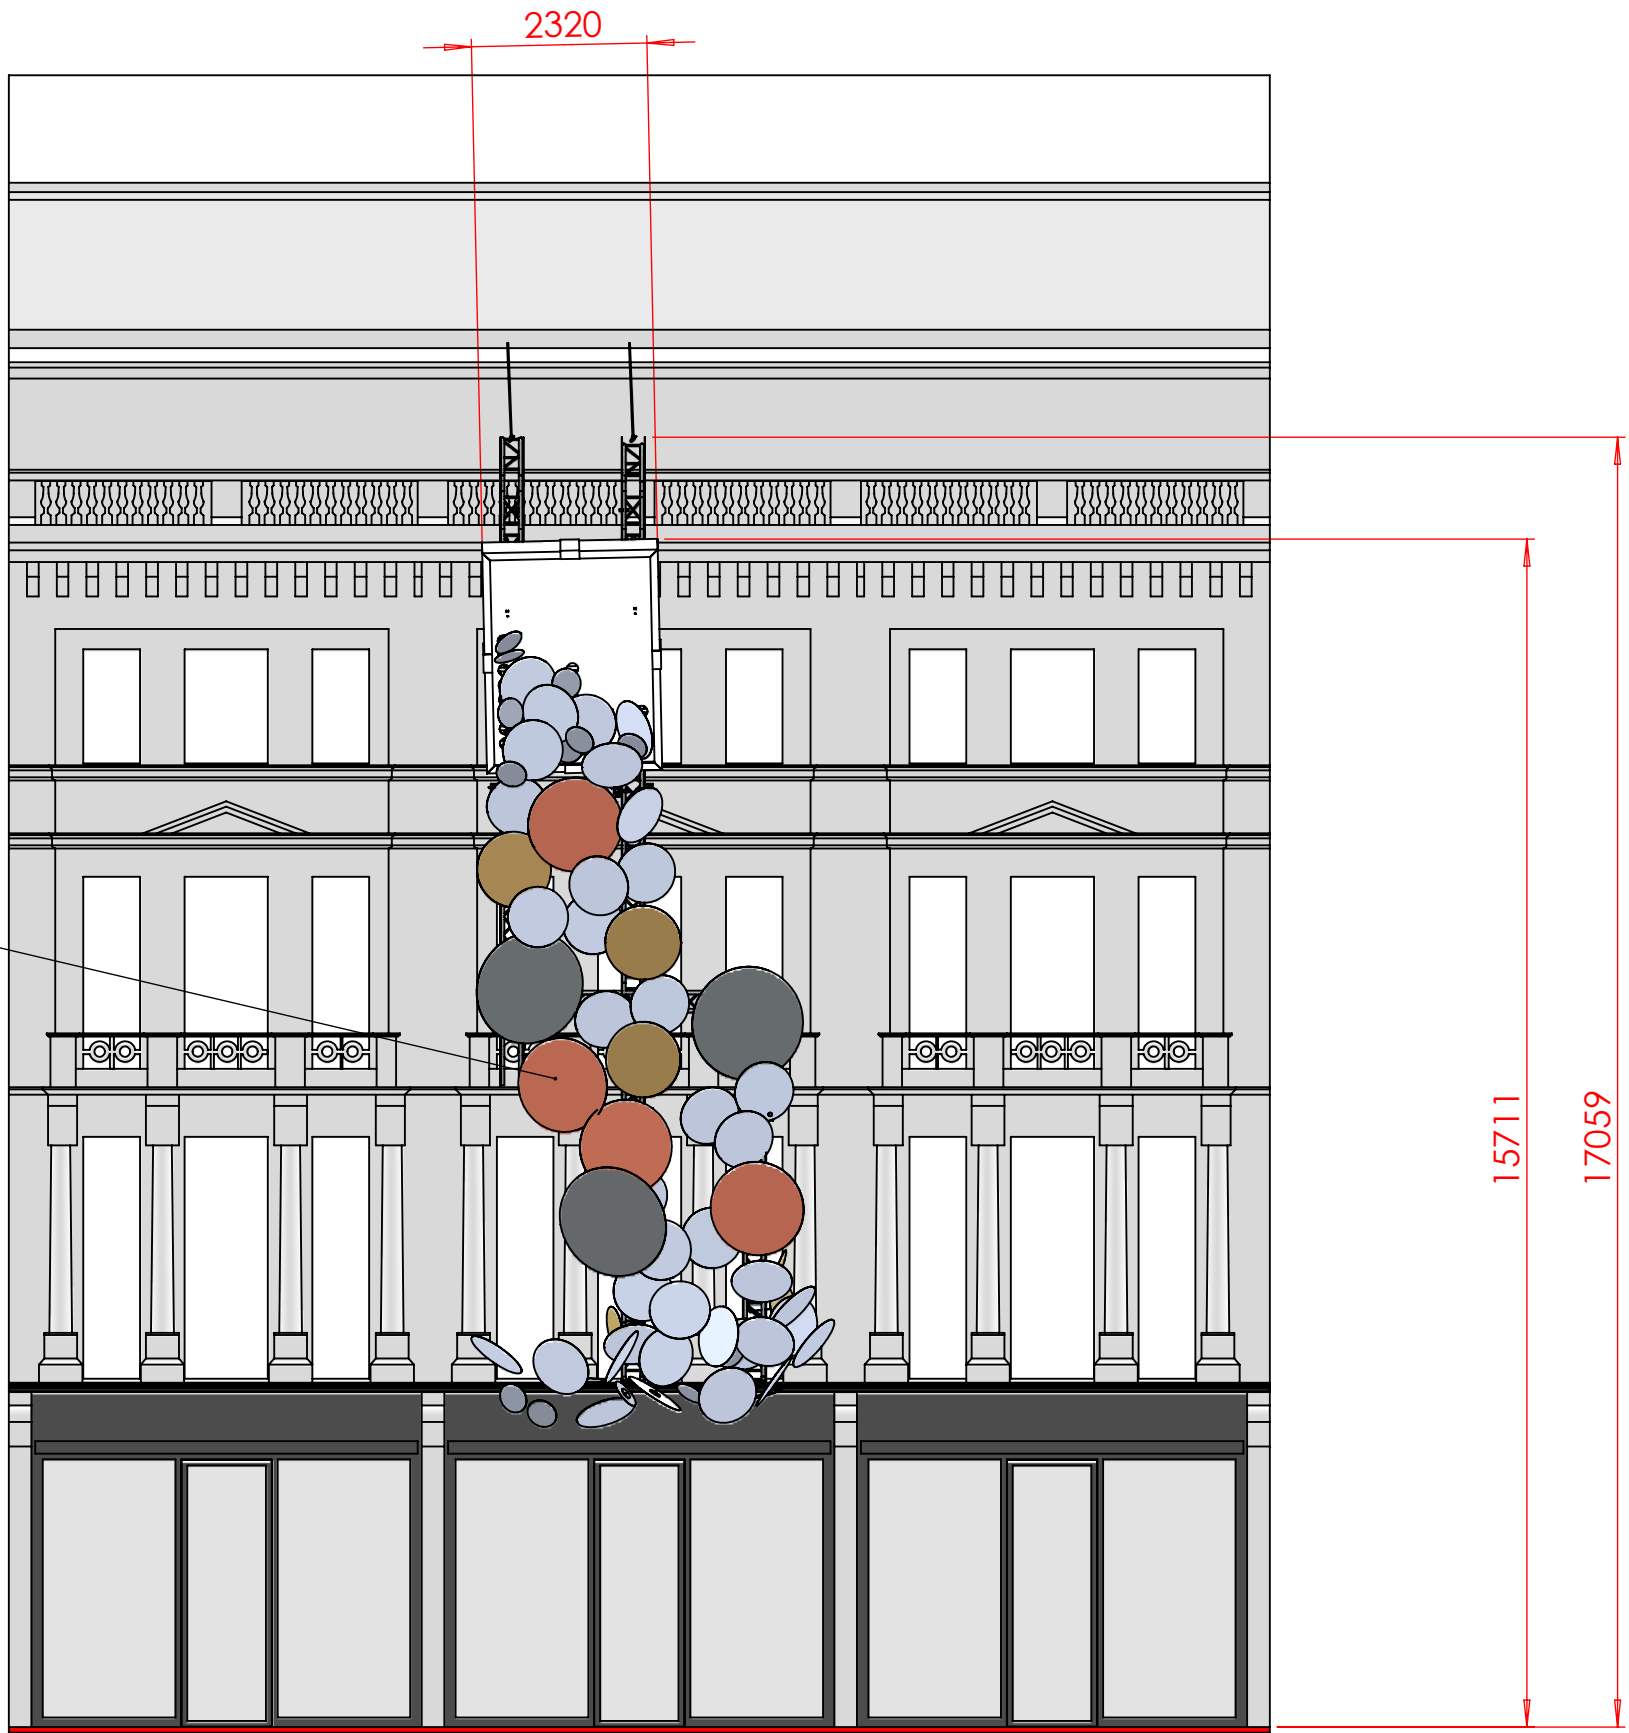

FRONT ELEVATION
SCALE 1:100

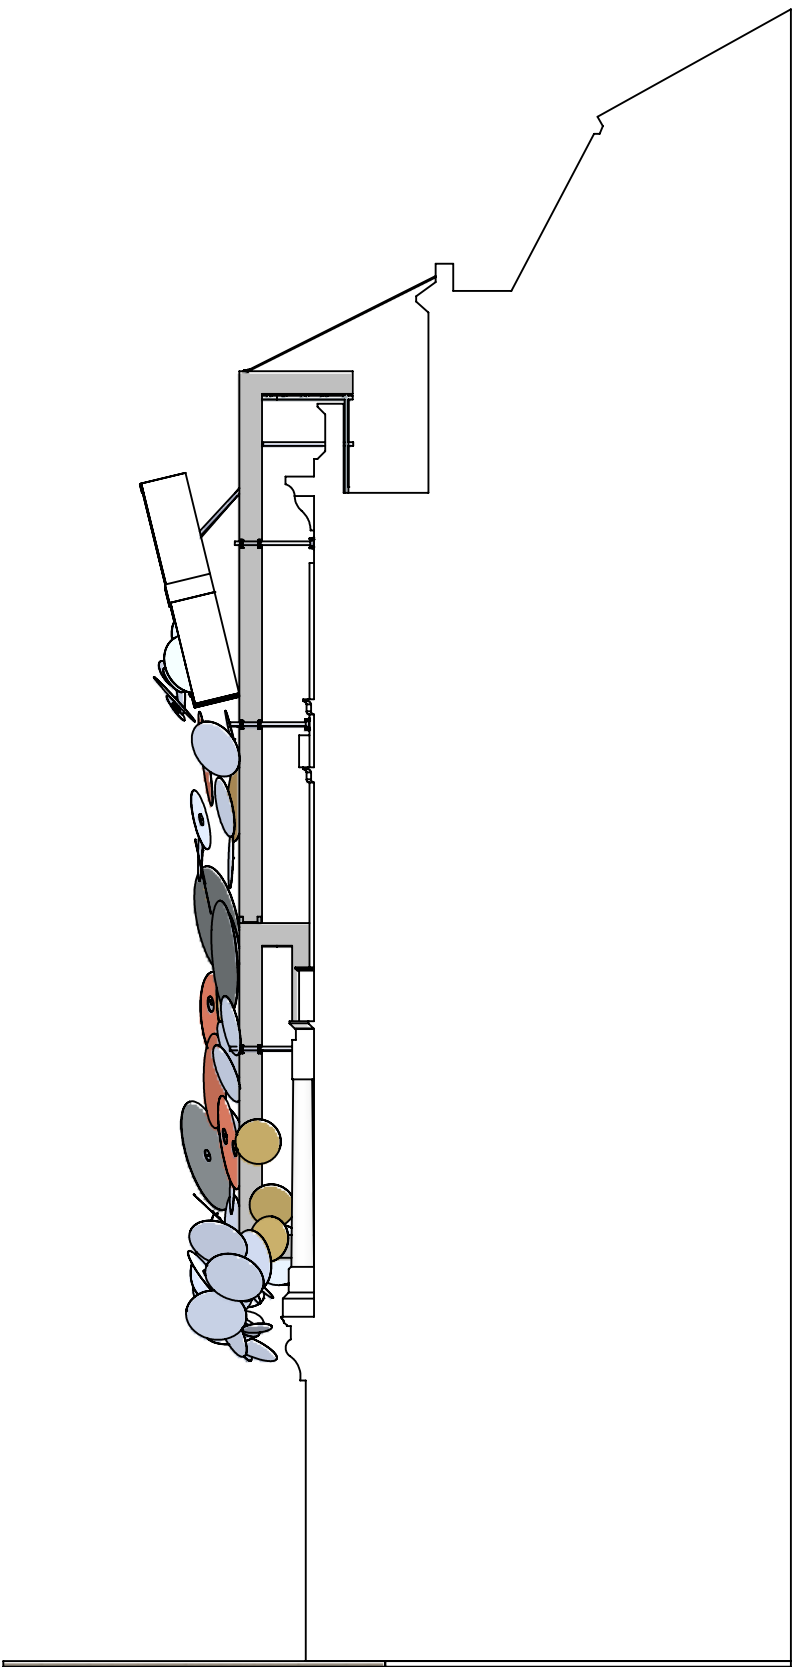

SIDE ELEVATION
SCALE 1:100

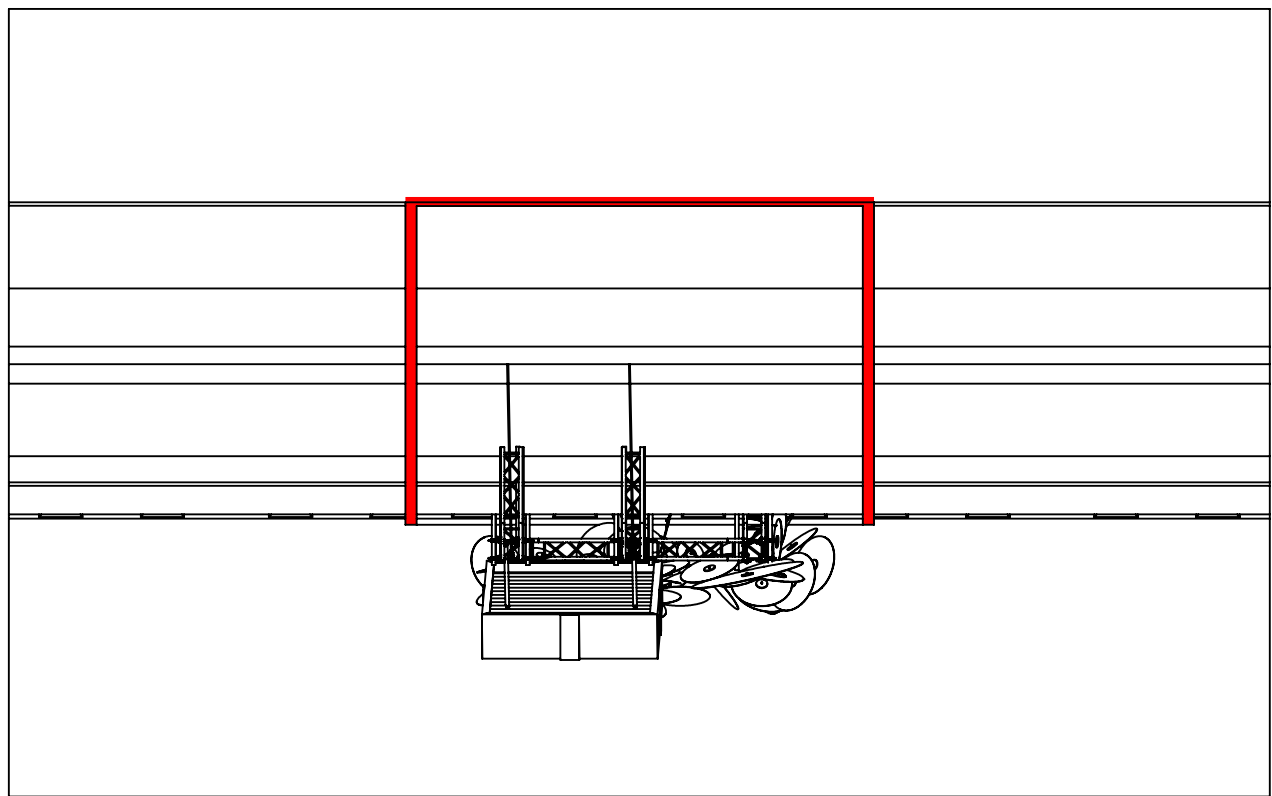

PLAN
SCALE 1:100

FOR
PLANNING
ONLY

Scale 1:100



CLIENT: Chanel
PROJECT: New Bond Street
VENUE: London
DATES: NA
TITLE: Proposed Plans & Elevations
DRAWN BY: DH
DRAWING DATE: 09-08-2021

REVISION: 1
All construction, materials, electrics and services to comply with local authority, organiser, hall, health, fire and safety regulations.

No amendments, substitute materials and/or fittings to be used without the prior approval of End Client

UNLESS OTHERWISE SPECIFIED
DIMENSIONS ARE IN MILLIMETERS