

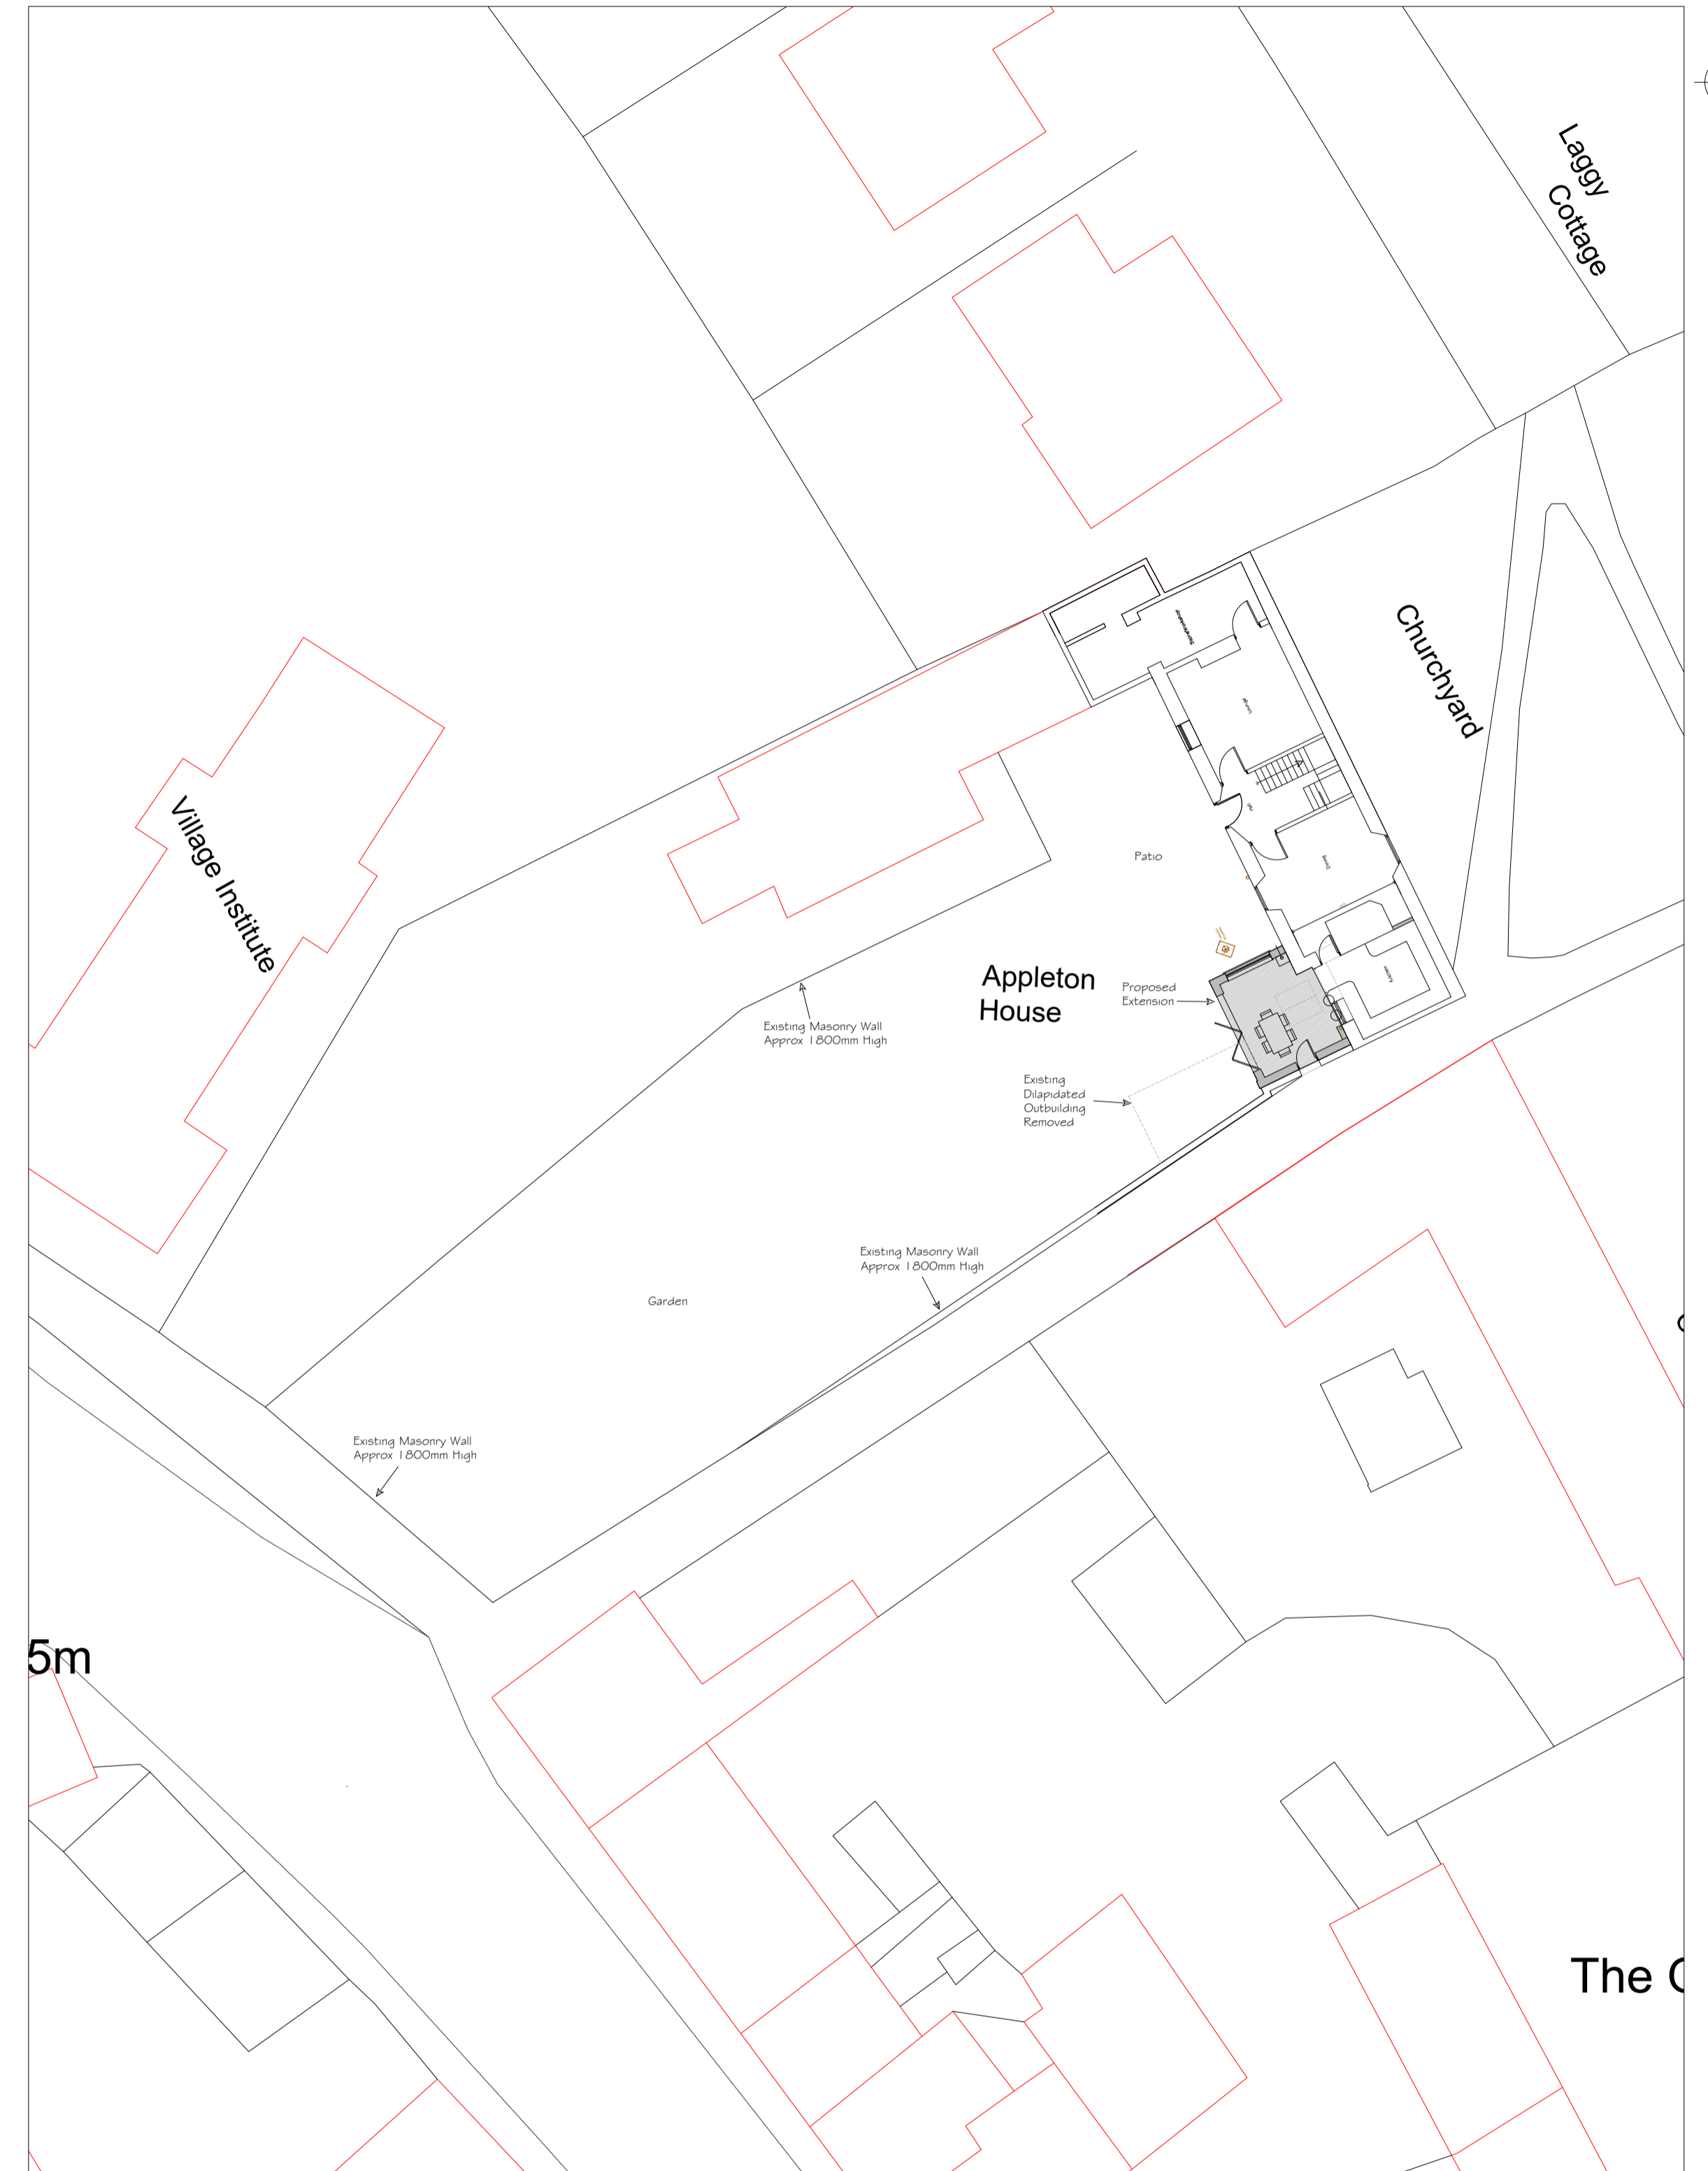


Site Plan as Existing

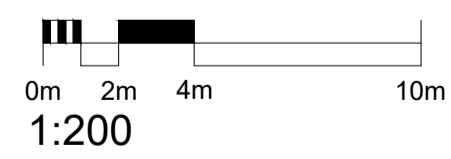

Site Plan as Proposed

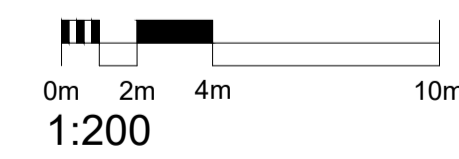

DATE	NOTES	BY	REV
06-08-21	Planning Submission	LOB	A



Phone: 01482 441948 Email: info@cka.design www.ckarchitecturalhull.co.uk

PROJECT TITLE	CLIENT	CHK	DRAWN BY
Proposed Single Storey Extension	Mr & Mrs Hall	SG	L. O'Brien
DRAWING STAGE	SCALE	CHK	DRAWN BY
Planning	1:50 & 100 @ A1	SG	L. O'Brien
SHEET TITLE	PROJECT NUMBER	STAGE	REV
Site Plan as Existing / Proposed	HU15-2572	PLN	A
		SHT	002