



Side Elevation
As Existing



Rear Elevation
As Existing



Side Elevation
As Existing



Photo 1
Rear Elevation




Photo 2
Side Elevation



Photo 3
Front Elevation




Photo 4
Outbuilding to be
demolished

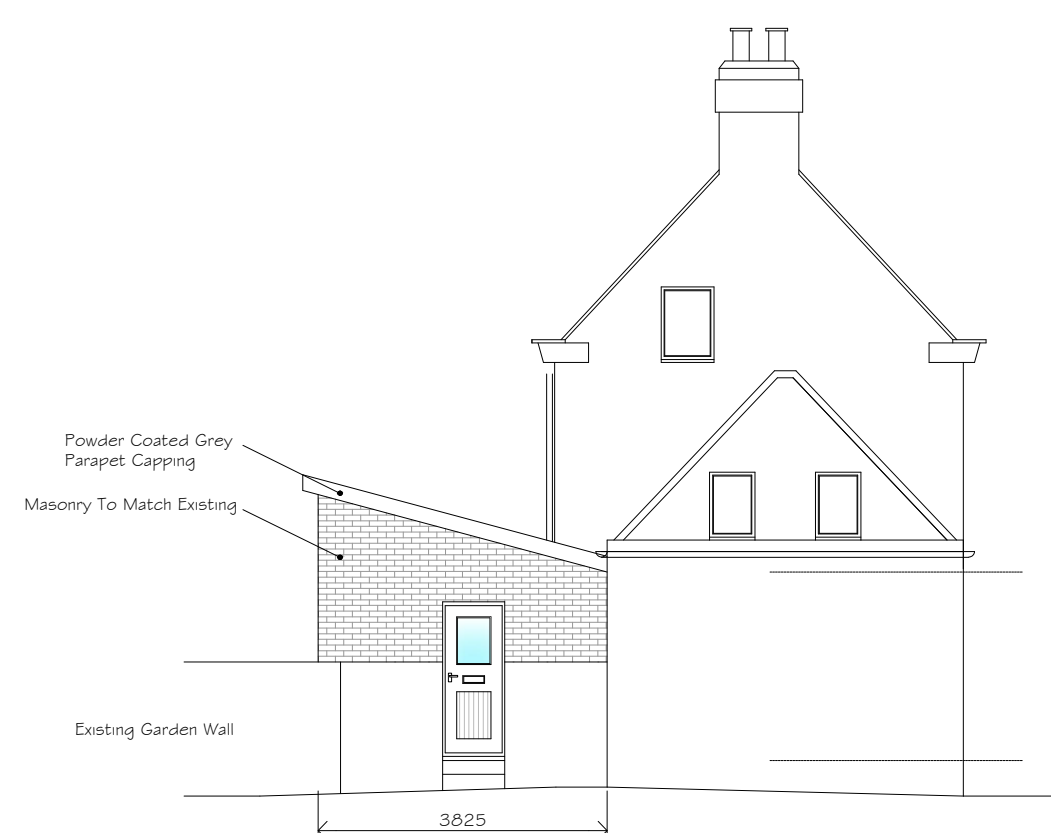


Side Elevation
As Proposed



Rear Elevation
As Proposed

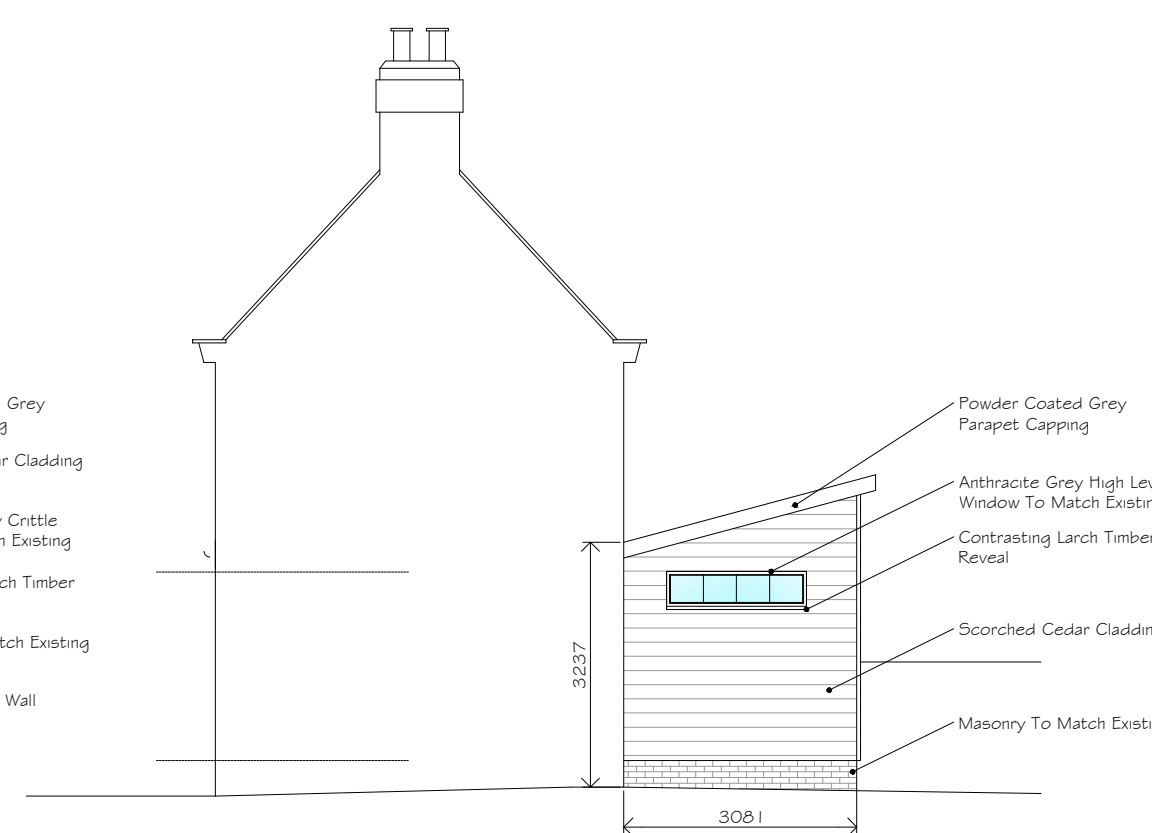

Side Elevation
As Proposed

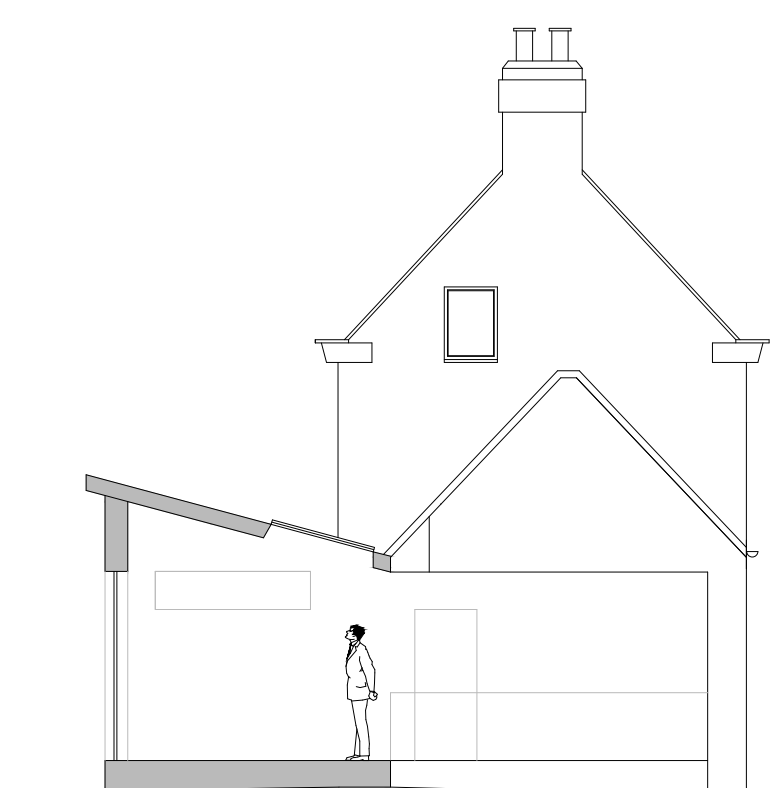

Typical Section
As Proposed



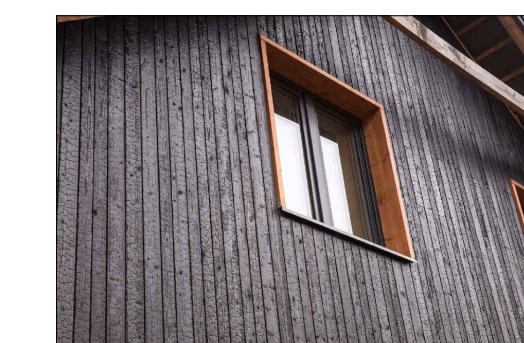



Image 1
Example of Proposed
Timber Cladding and
Window Reveal

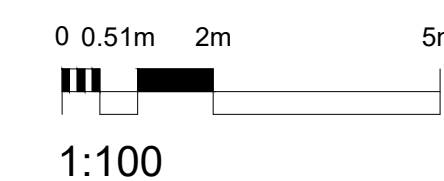


1:100

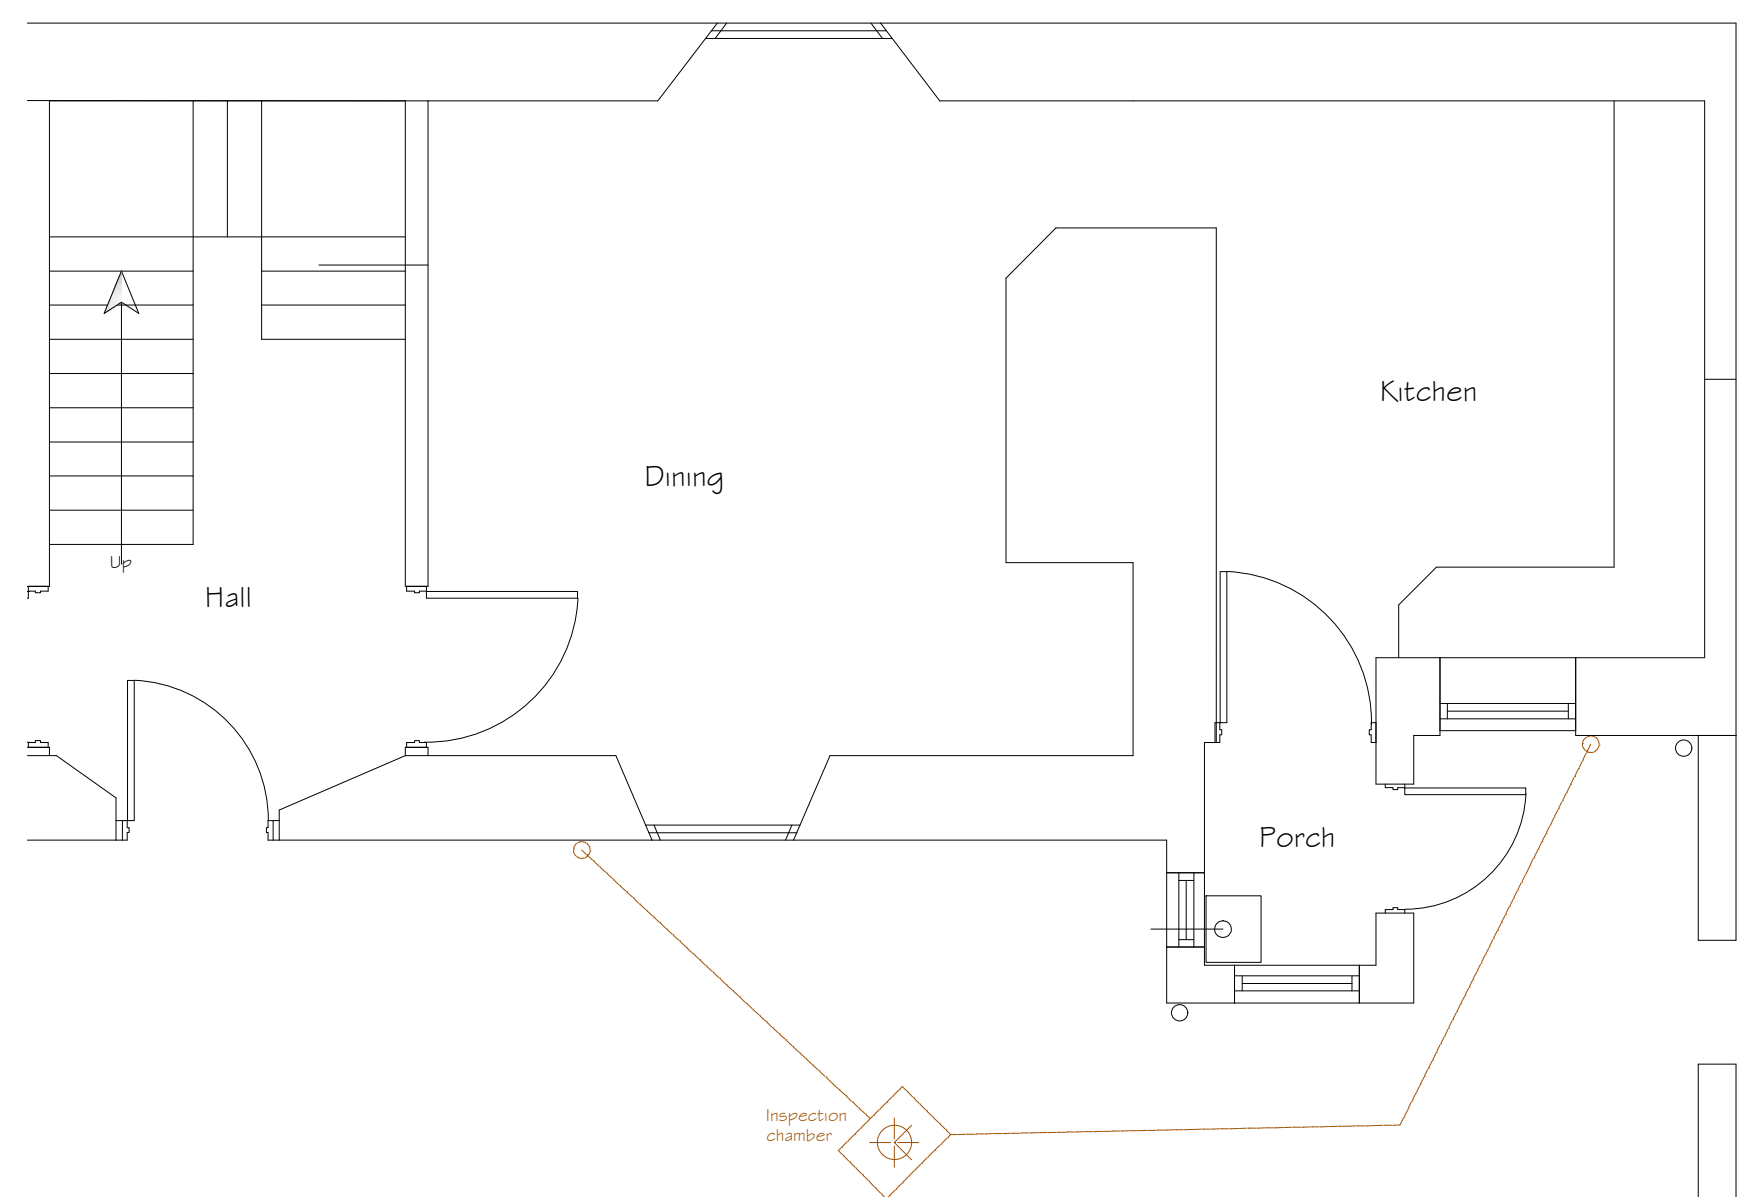


Ground Floor Plan
As Existing

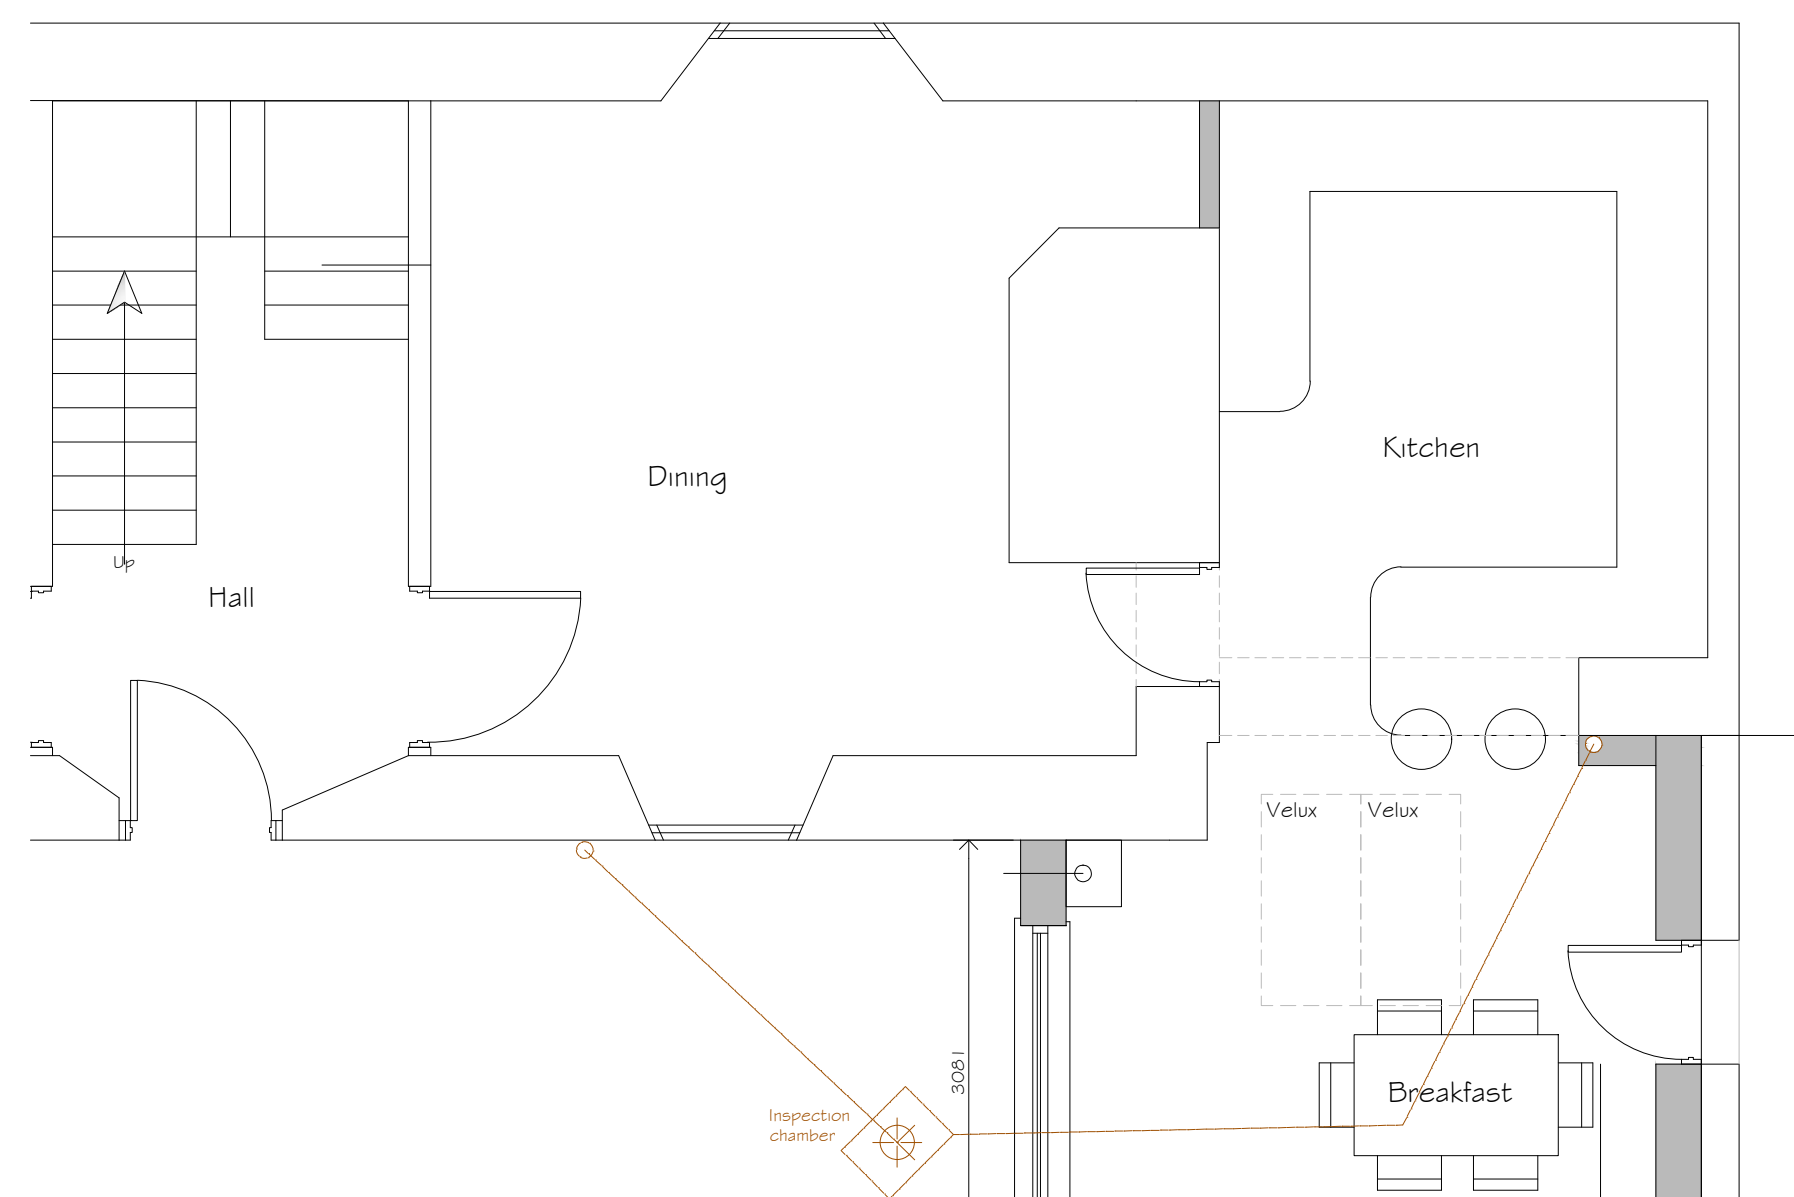

Ground Floor Plan
As Proposed

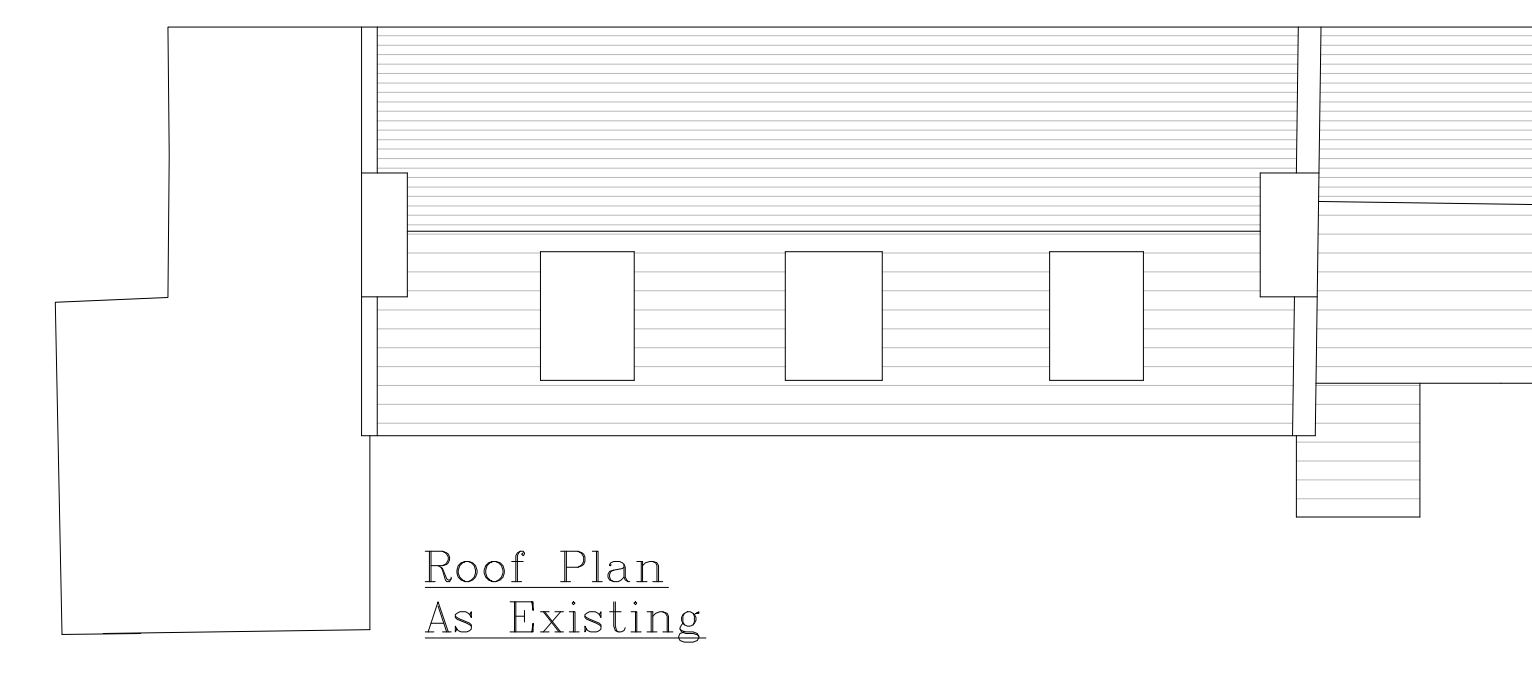

Roof Plan
As Existing

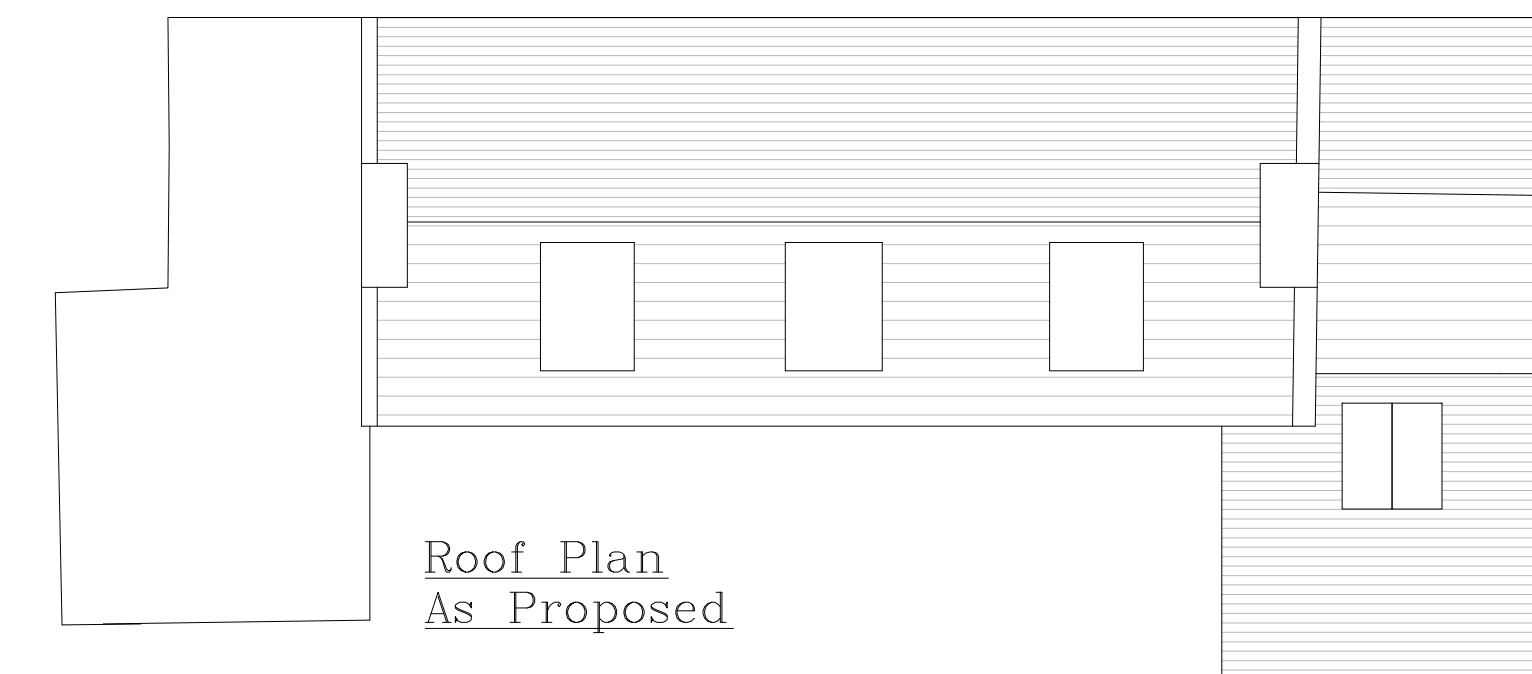

Roof Plan
As Proposed



1:50

Dilapidated
Outbuilding
(to be removed)

DATE	NOTES	BY	REV
06-08-21	Planning Submission	LOB	A



Phone: 01482 441948 Email: info@cka.design www.ckarchitecturalhull.co.uk

PROJECT TITLE	CLIENT	CHK	CHK	CHK
Proposed Single Storey Extension	Mr & Mrs Hall	SG	SG	SG
DRAWING STAGE	SCALE	CHK	CHK	CHK
Planning	1:50 & 100 @ A1	SG	SG	SG
SHEET TITLE	PROJECT NUMBER	STAGE	REV	SHT
Plans as Existing / Proposed	HU15-2572	PLN	A	001