

All dimensions to be checked on site by contractor prior to preparation of shop drawings and commencement of work on site.
Do not scale from this drawing.
This drawing and the copyright and patents herein are the property of Apex Architecture and may not be used or reproduced without consent.
This drawing is to be used in conjunction with all relevant consultants' drawings/conditions and any discrepancies or omissions are to be notified to Apex Architecture before the allocated work commences.




FRONT ELEVATION SOUTH




SIDE ELEVATION WEST




REAR ELEVATION NORTH

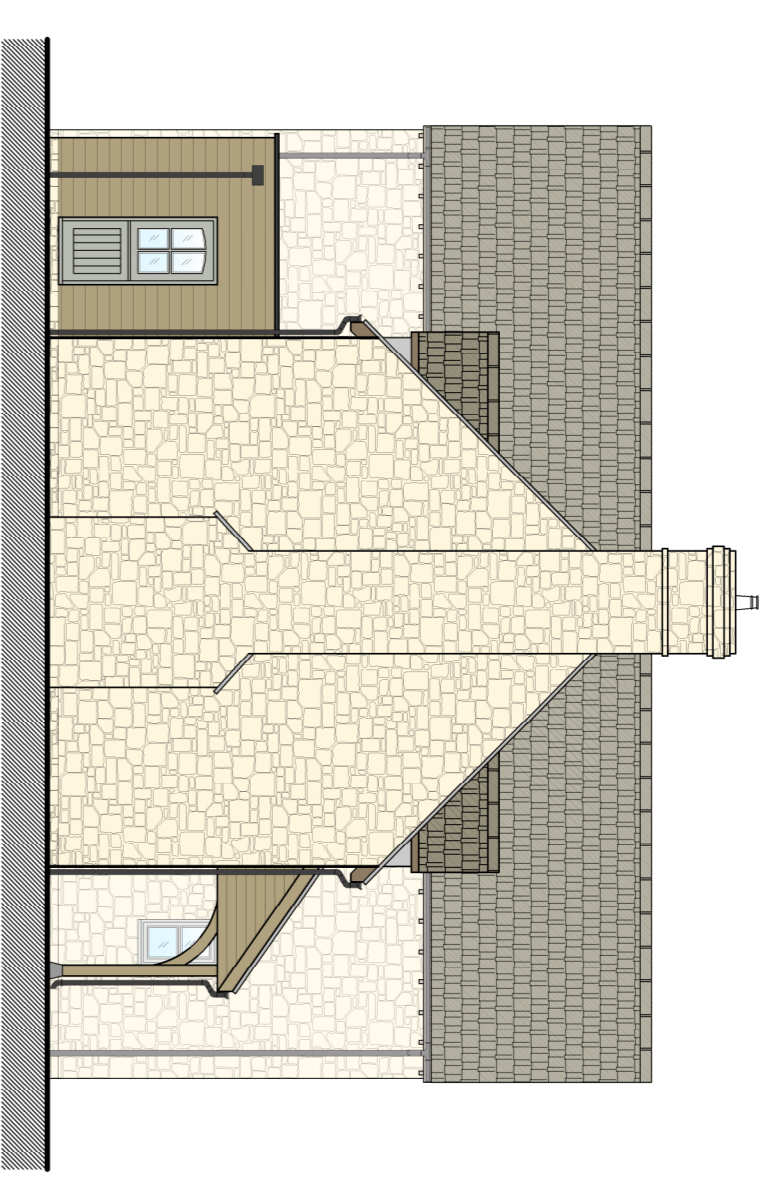



SIDE ELEVATION EAST

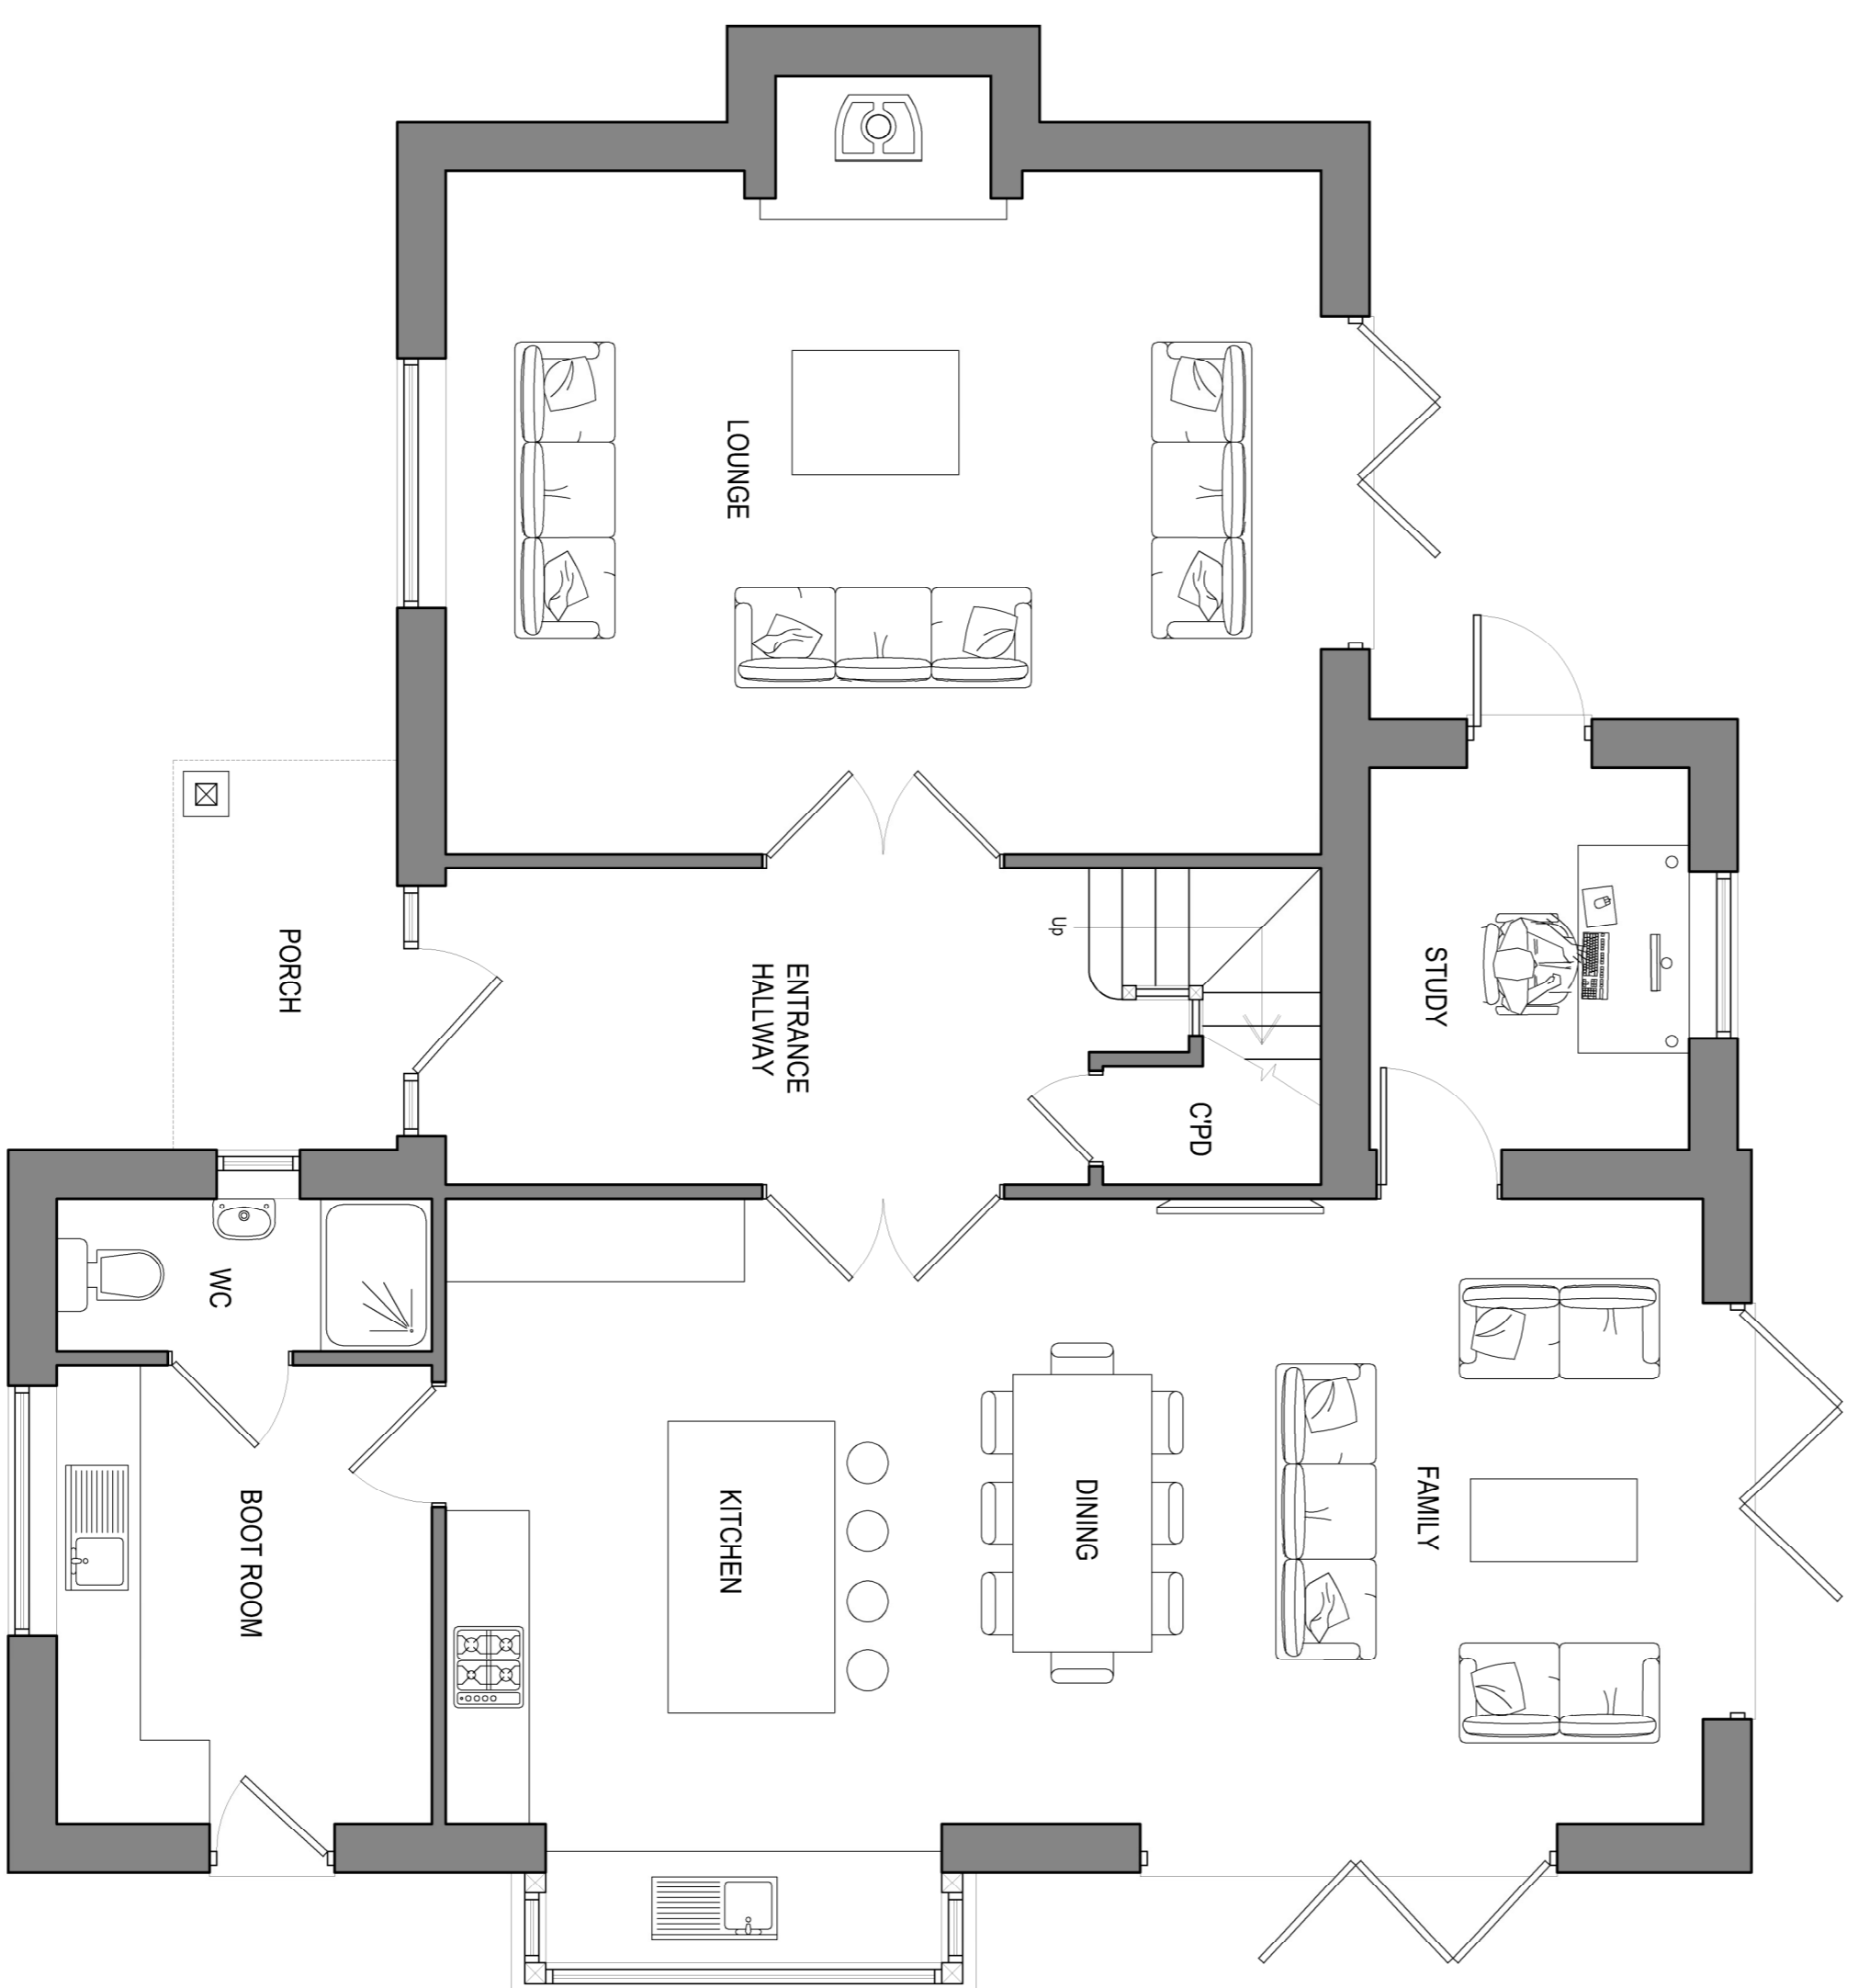

PLOT 2 - GROUND FLOOR PLAN

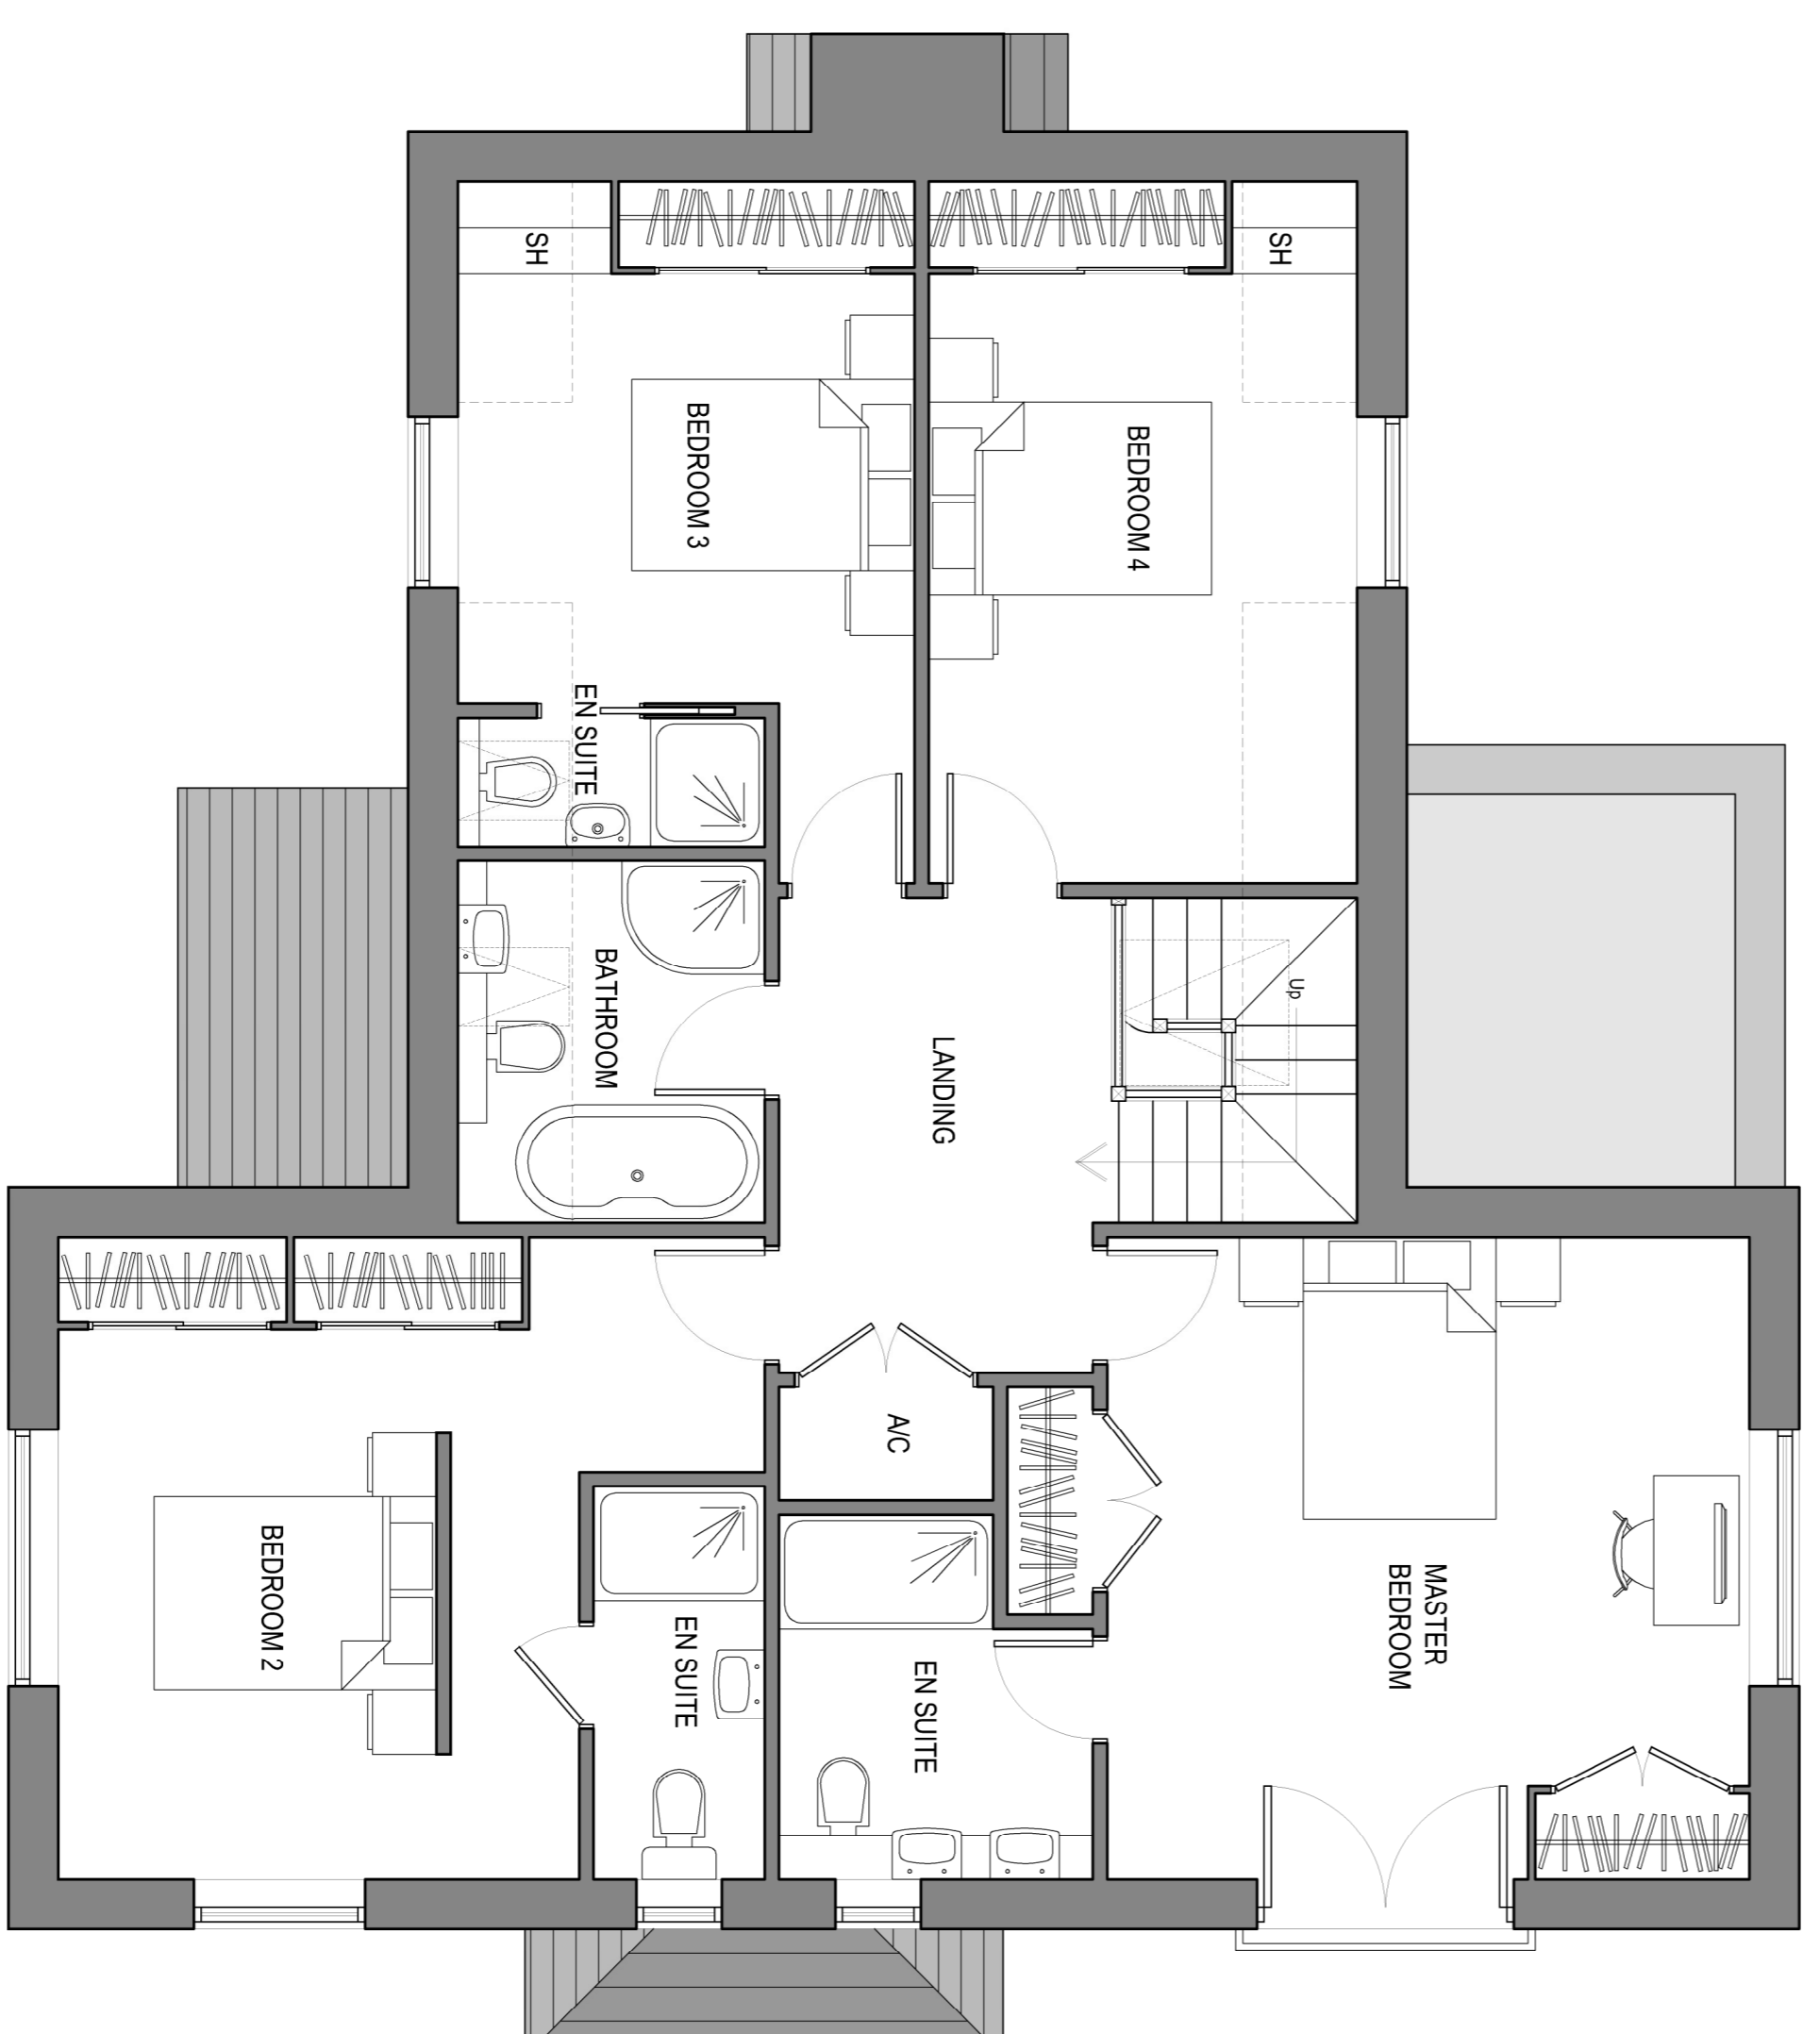

PLOT 2 - FIRST FLOOR PLAN

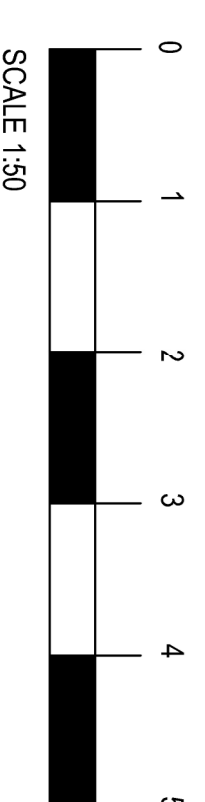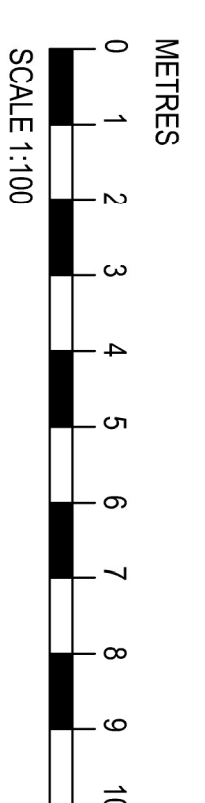

Oak House, Aylburton, Gloucestershire, GL15 6ST 01594 516161
Wysatione Business Park, Monmouth, NP25 3SR 01600 800101

Client: Brunel Homes Ltd

Project: Land East of Hillhaven
Little Rissington
Glos, GL54 2ND

Title			
Plot 2 - Proposed Plans			
Job No.	Drawing No.	Revision	
AA631hh	201	N/A	
Scale	Issue	Date	
1:50@A1	Planning	July 2021	

www.apexarchitectural.co.uk enquire@apexarchitectural.co.uk