


This drawing is not to be scaled, any discrepancies are to be reported to Julian Hood : Architectural Technologist © Julian Hood : Architectural Technologist MCIAT



WEST SIDE ELEVATION

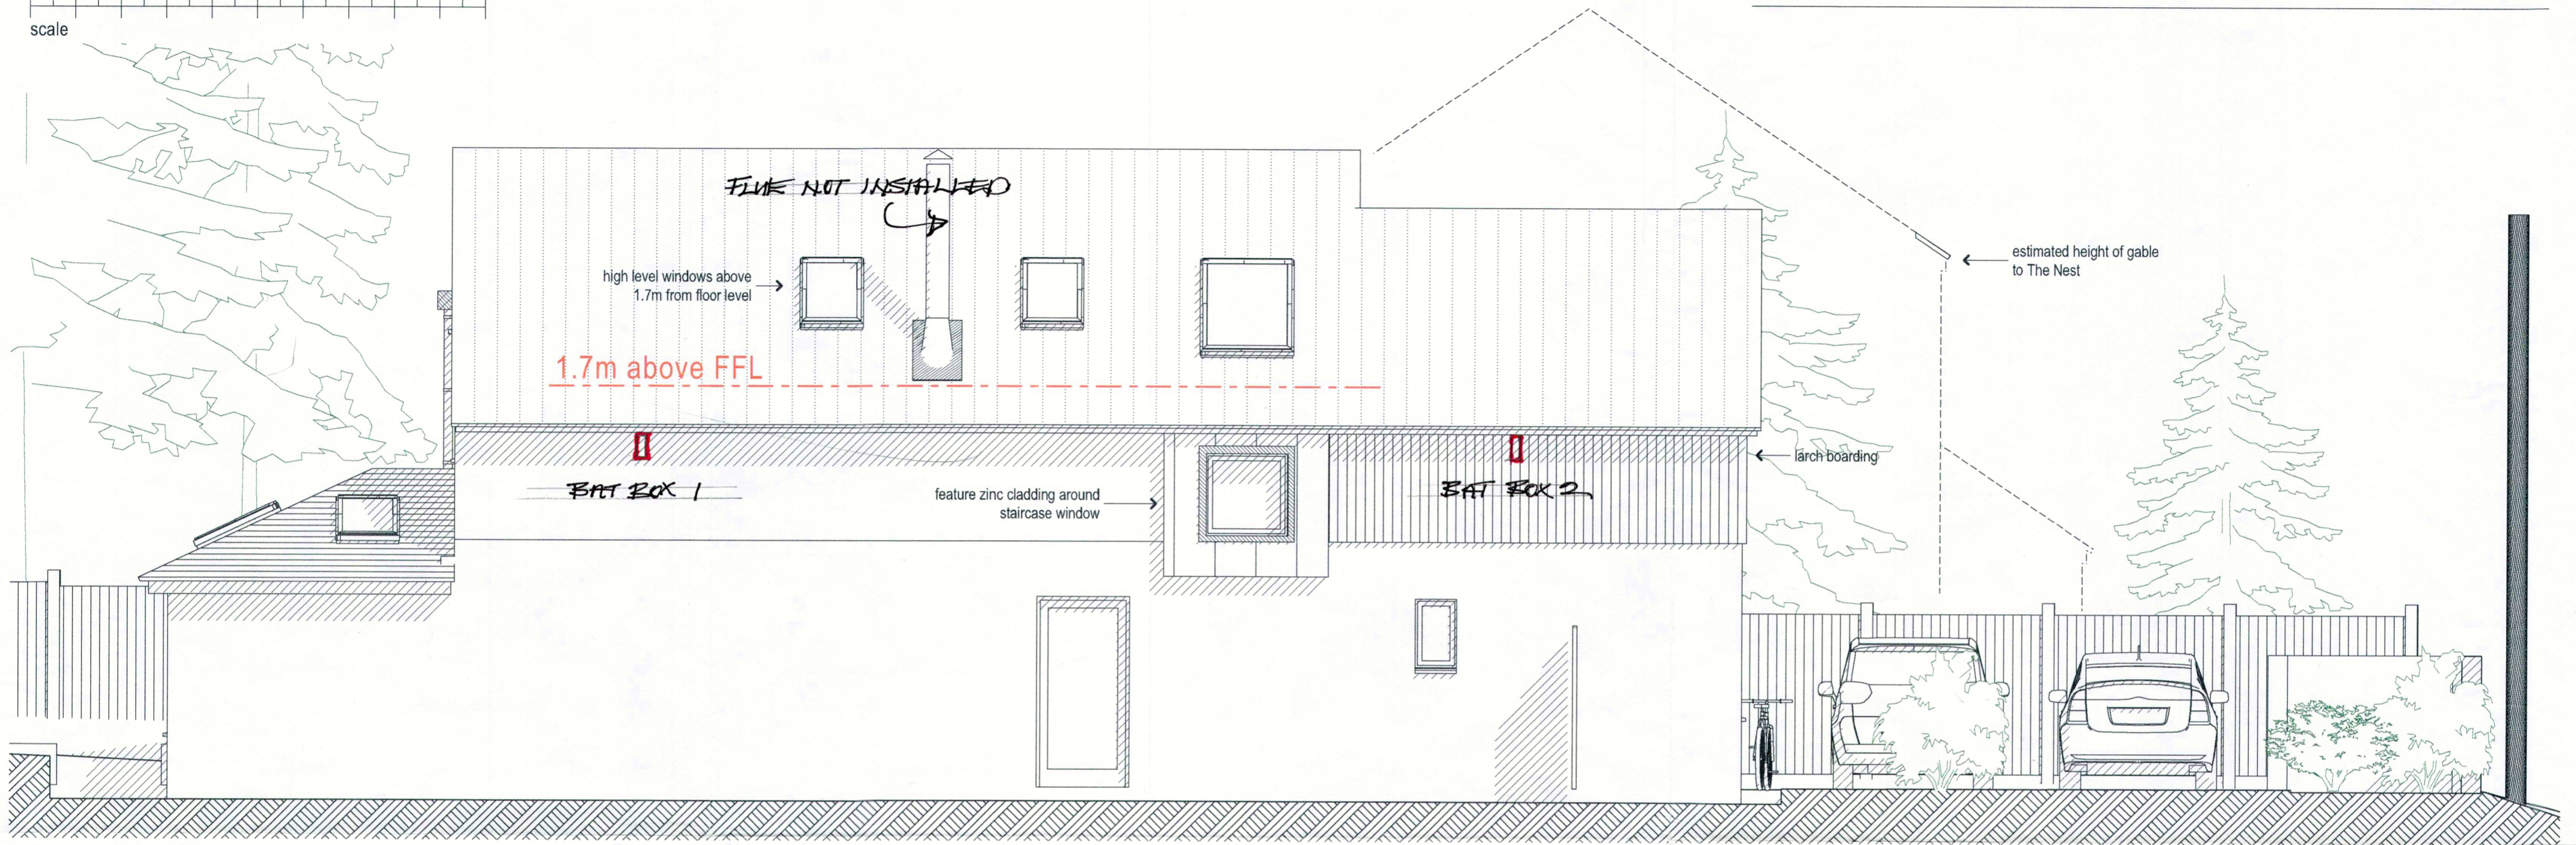

SOUTH - FRONT ELEVATION



Revisions:

Colin Read Builders  
THE PARISH ROOM, VICARAGE ROAD, PASTON, NR28 9TB  
ELEVATION SHEET 1

Scale: 1:50 @ A2

date: March 2019

Drawing: 222.09

White House Barn, Burnt Hill Lane, Carlton Colville, Lowestoft, NR33 8HU

JULIAN HOOD MCIAT  
CHARTERED  
ARCHITECTURAL  
TECHNOLOGIST

e-mail: julian@hood.uk.net  
Tel/Fax 01502 589206

NORTH NORFOLK D.C.  
16 JUN 2021  
POSTAL SERVICES