




NOTES		
<ul style="list-style-type: none"> This drawing is copyright. No unauthorised copying of drawing without the express permission of the architect. Do not scale from prints. Use figure dimensions only. Contractors to check all dimensions on site prior to commencement of works. All works to be carried out in accordance with current statutory Health and Safety Regulations. This drawing is to be read in conjunction with all relevant consultants' and / or specialists' drawings / documents and any discrepancies or variations are to be notified to the architect before affected work commences. 		
REV.	AMENDMENTS	DATE
Rev A	Porch altered, finish to extension altered and Balcony handrail details changed.	21-07-13
Rev B	Porch altered	21-08-10

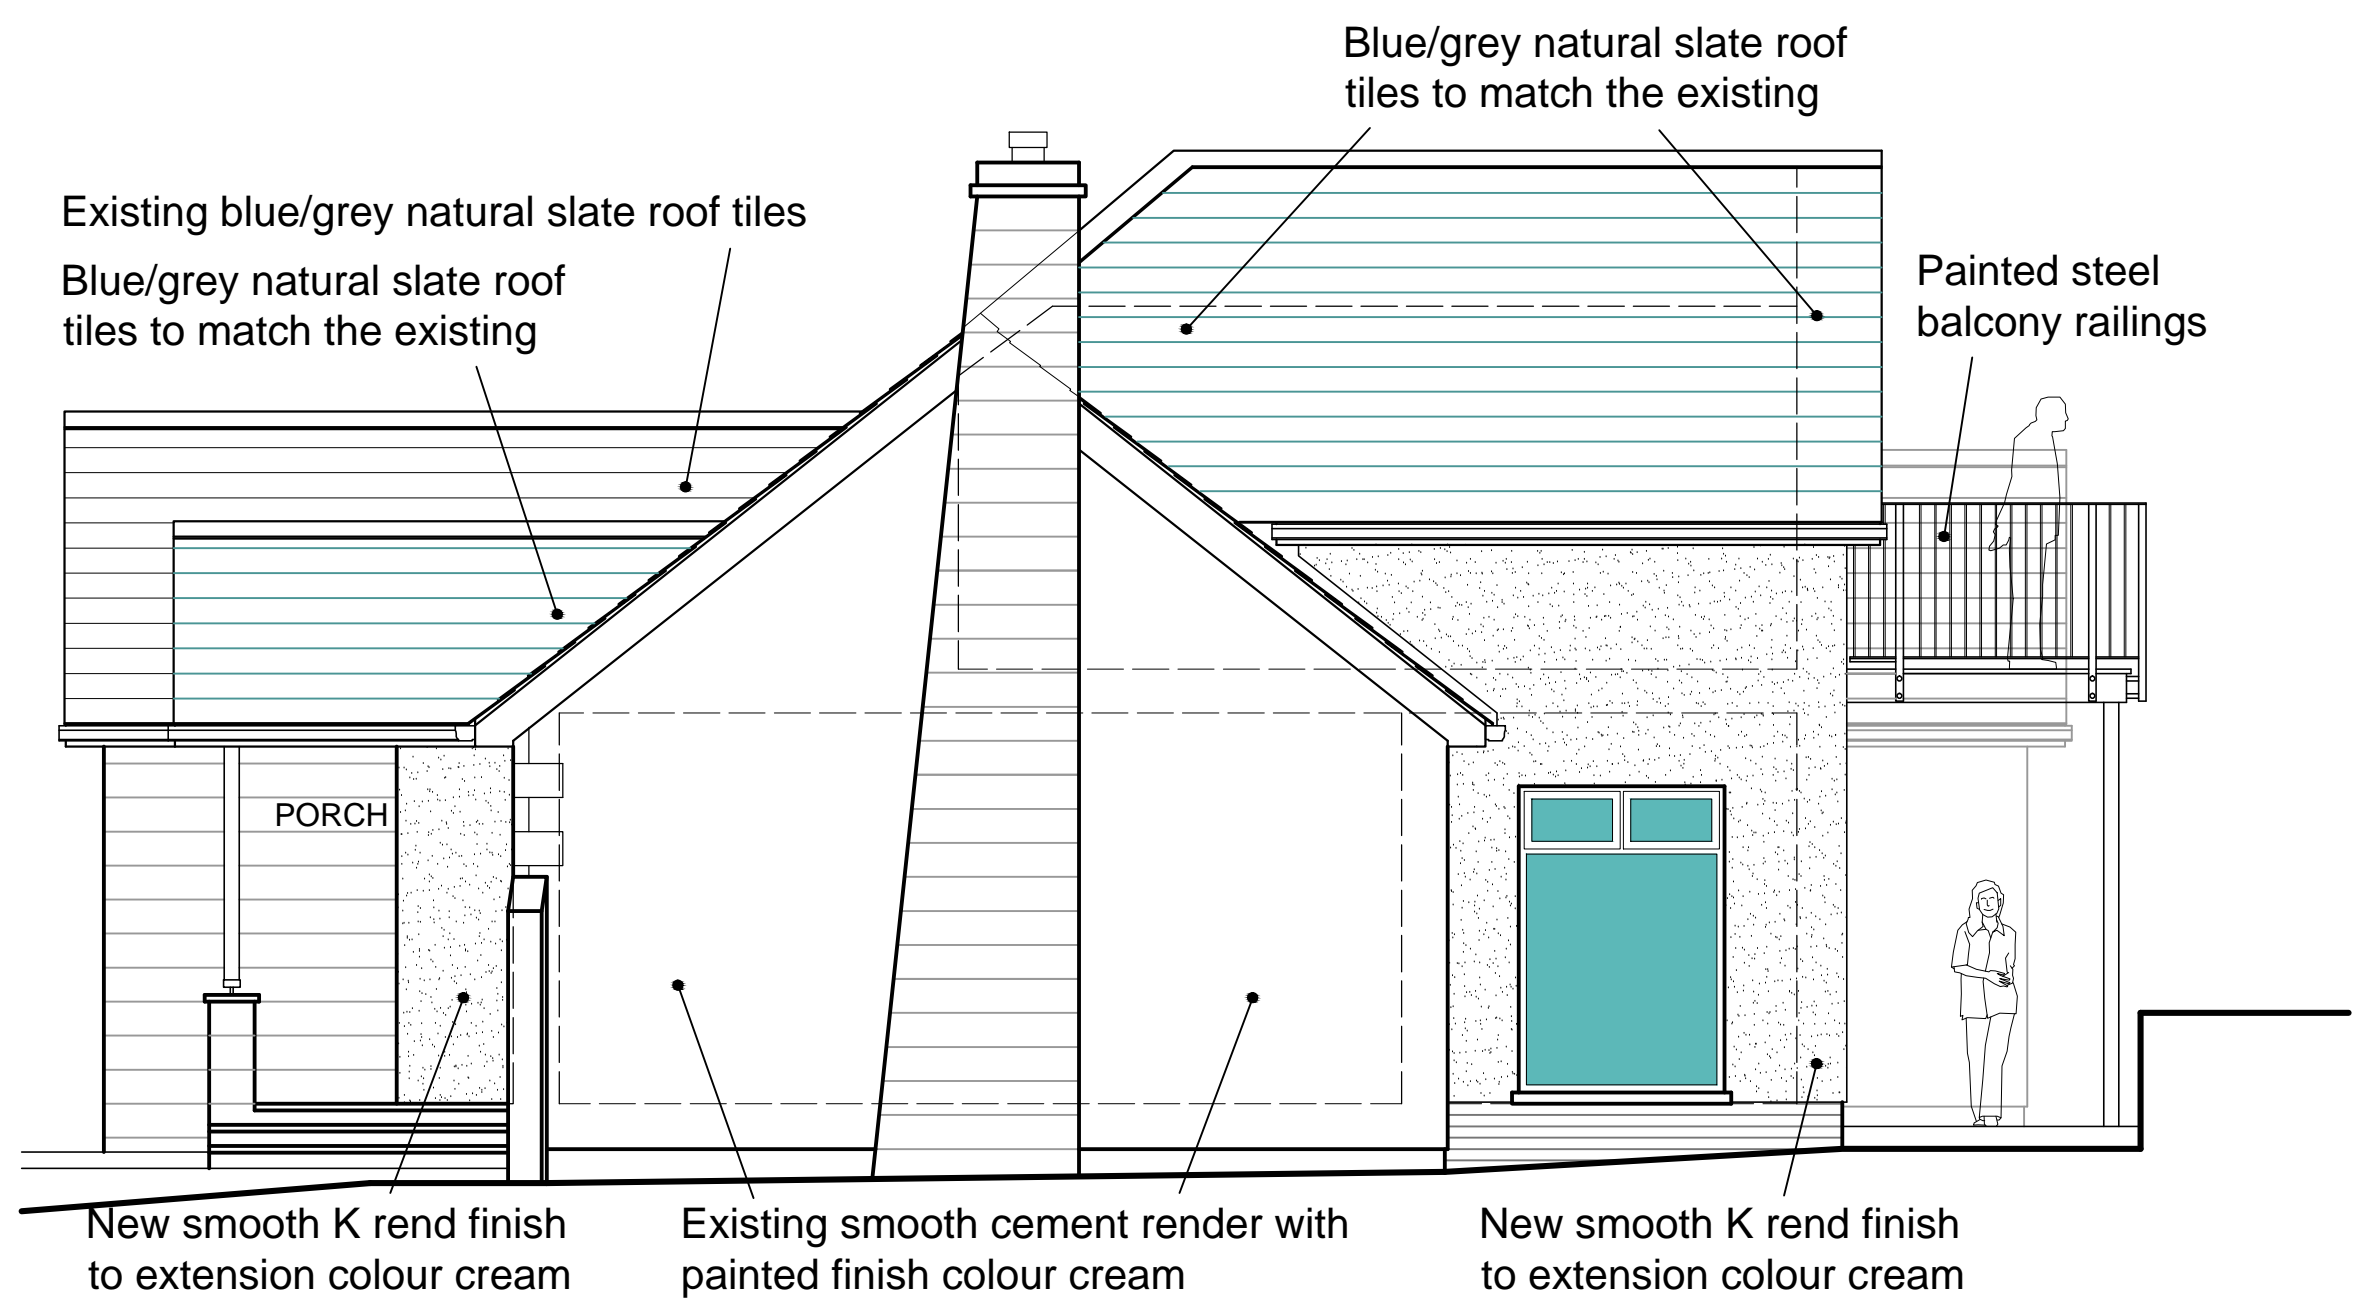


Proposed Northwest Elevation

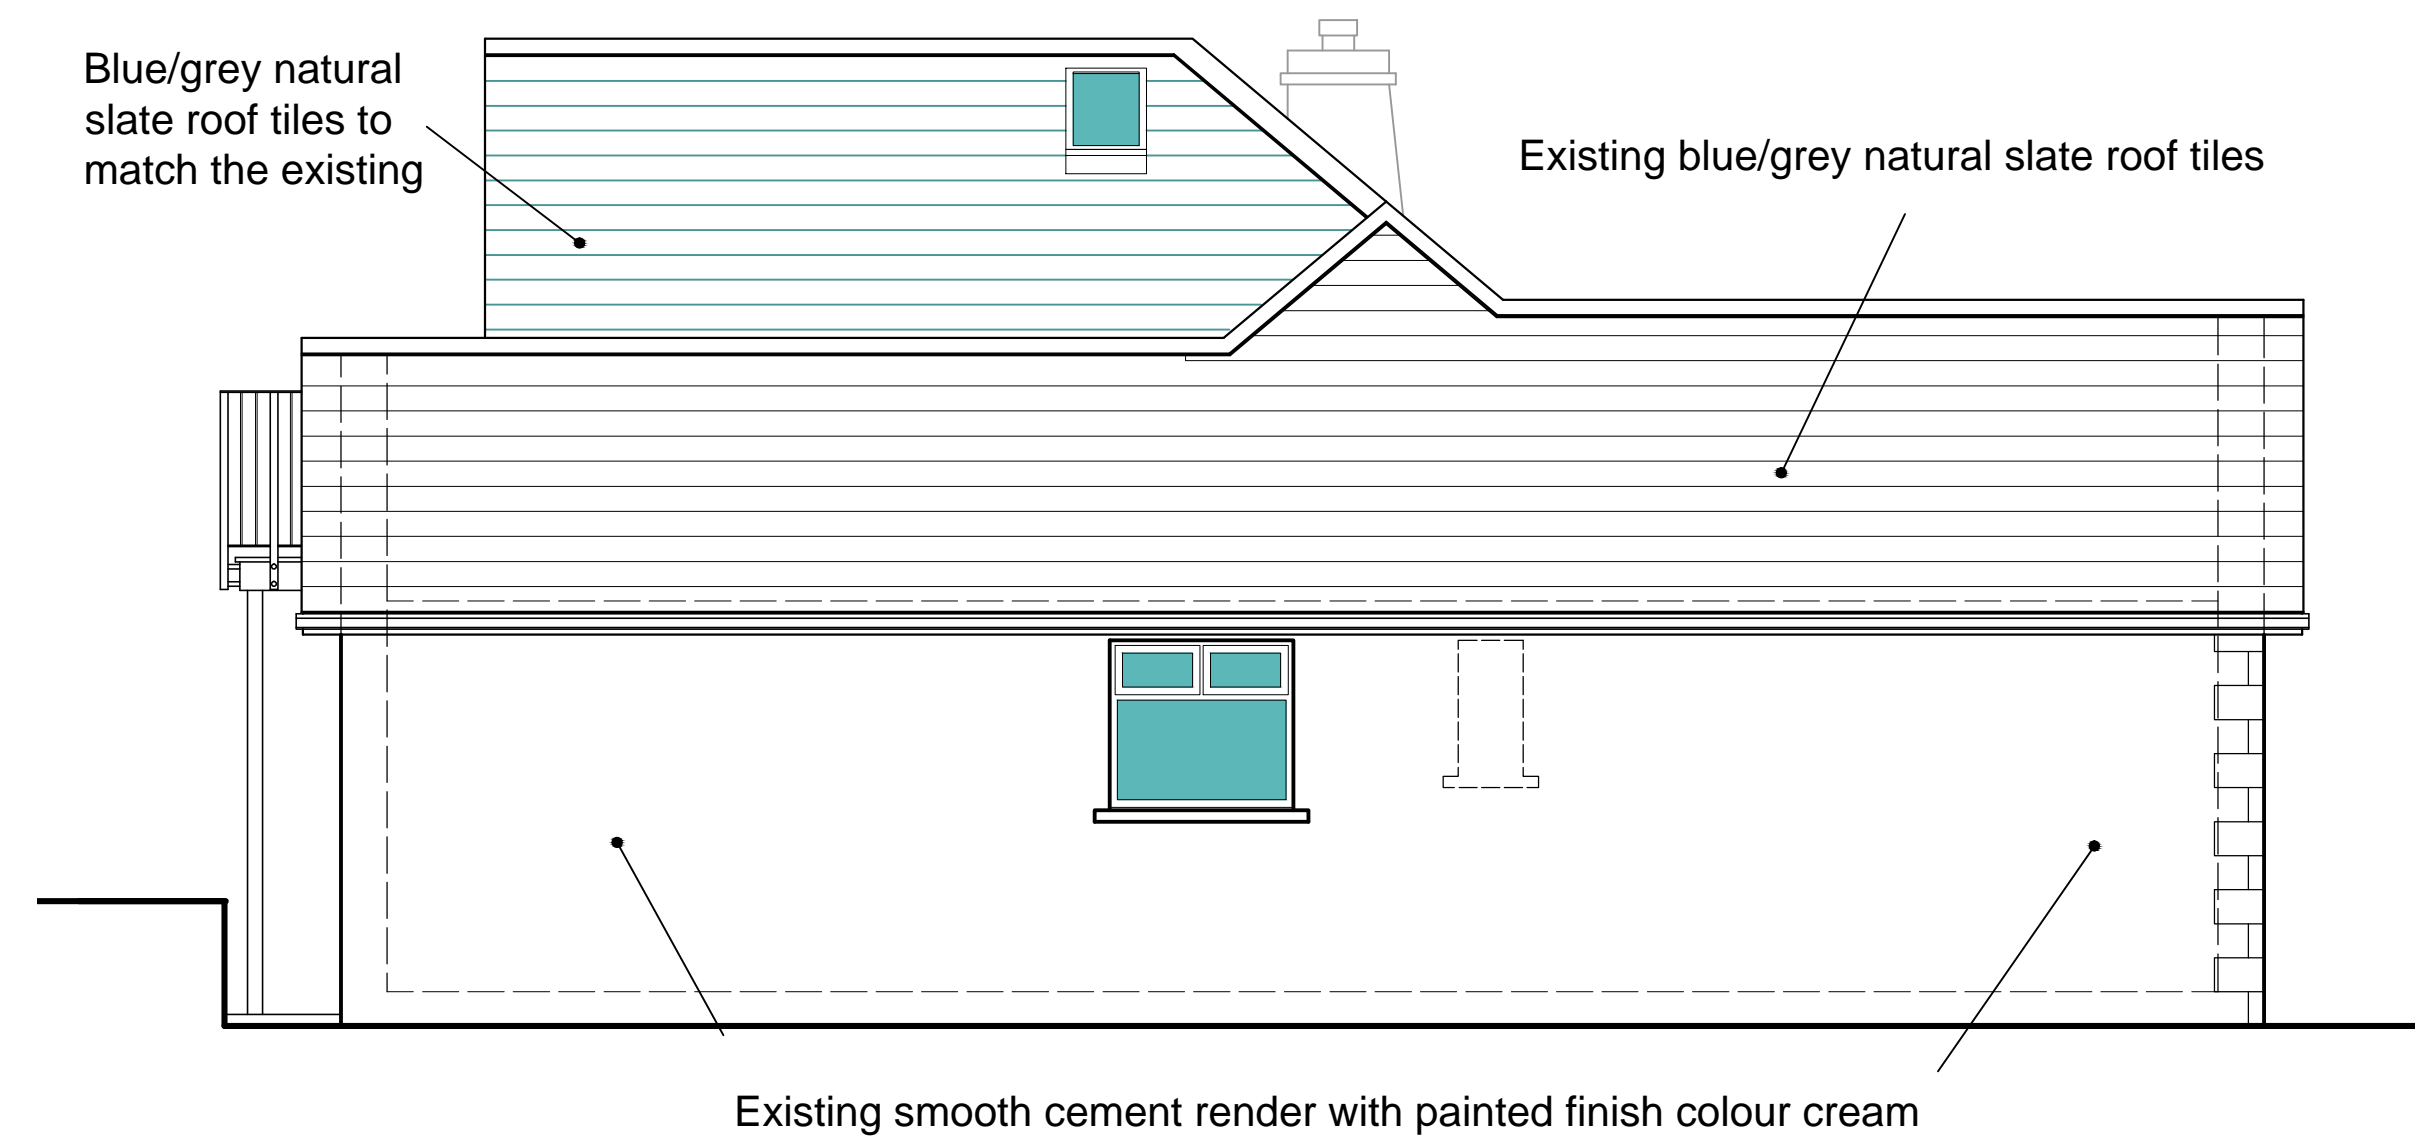

Proposed Southeast Elevation

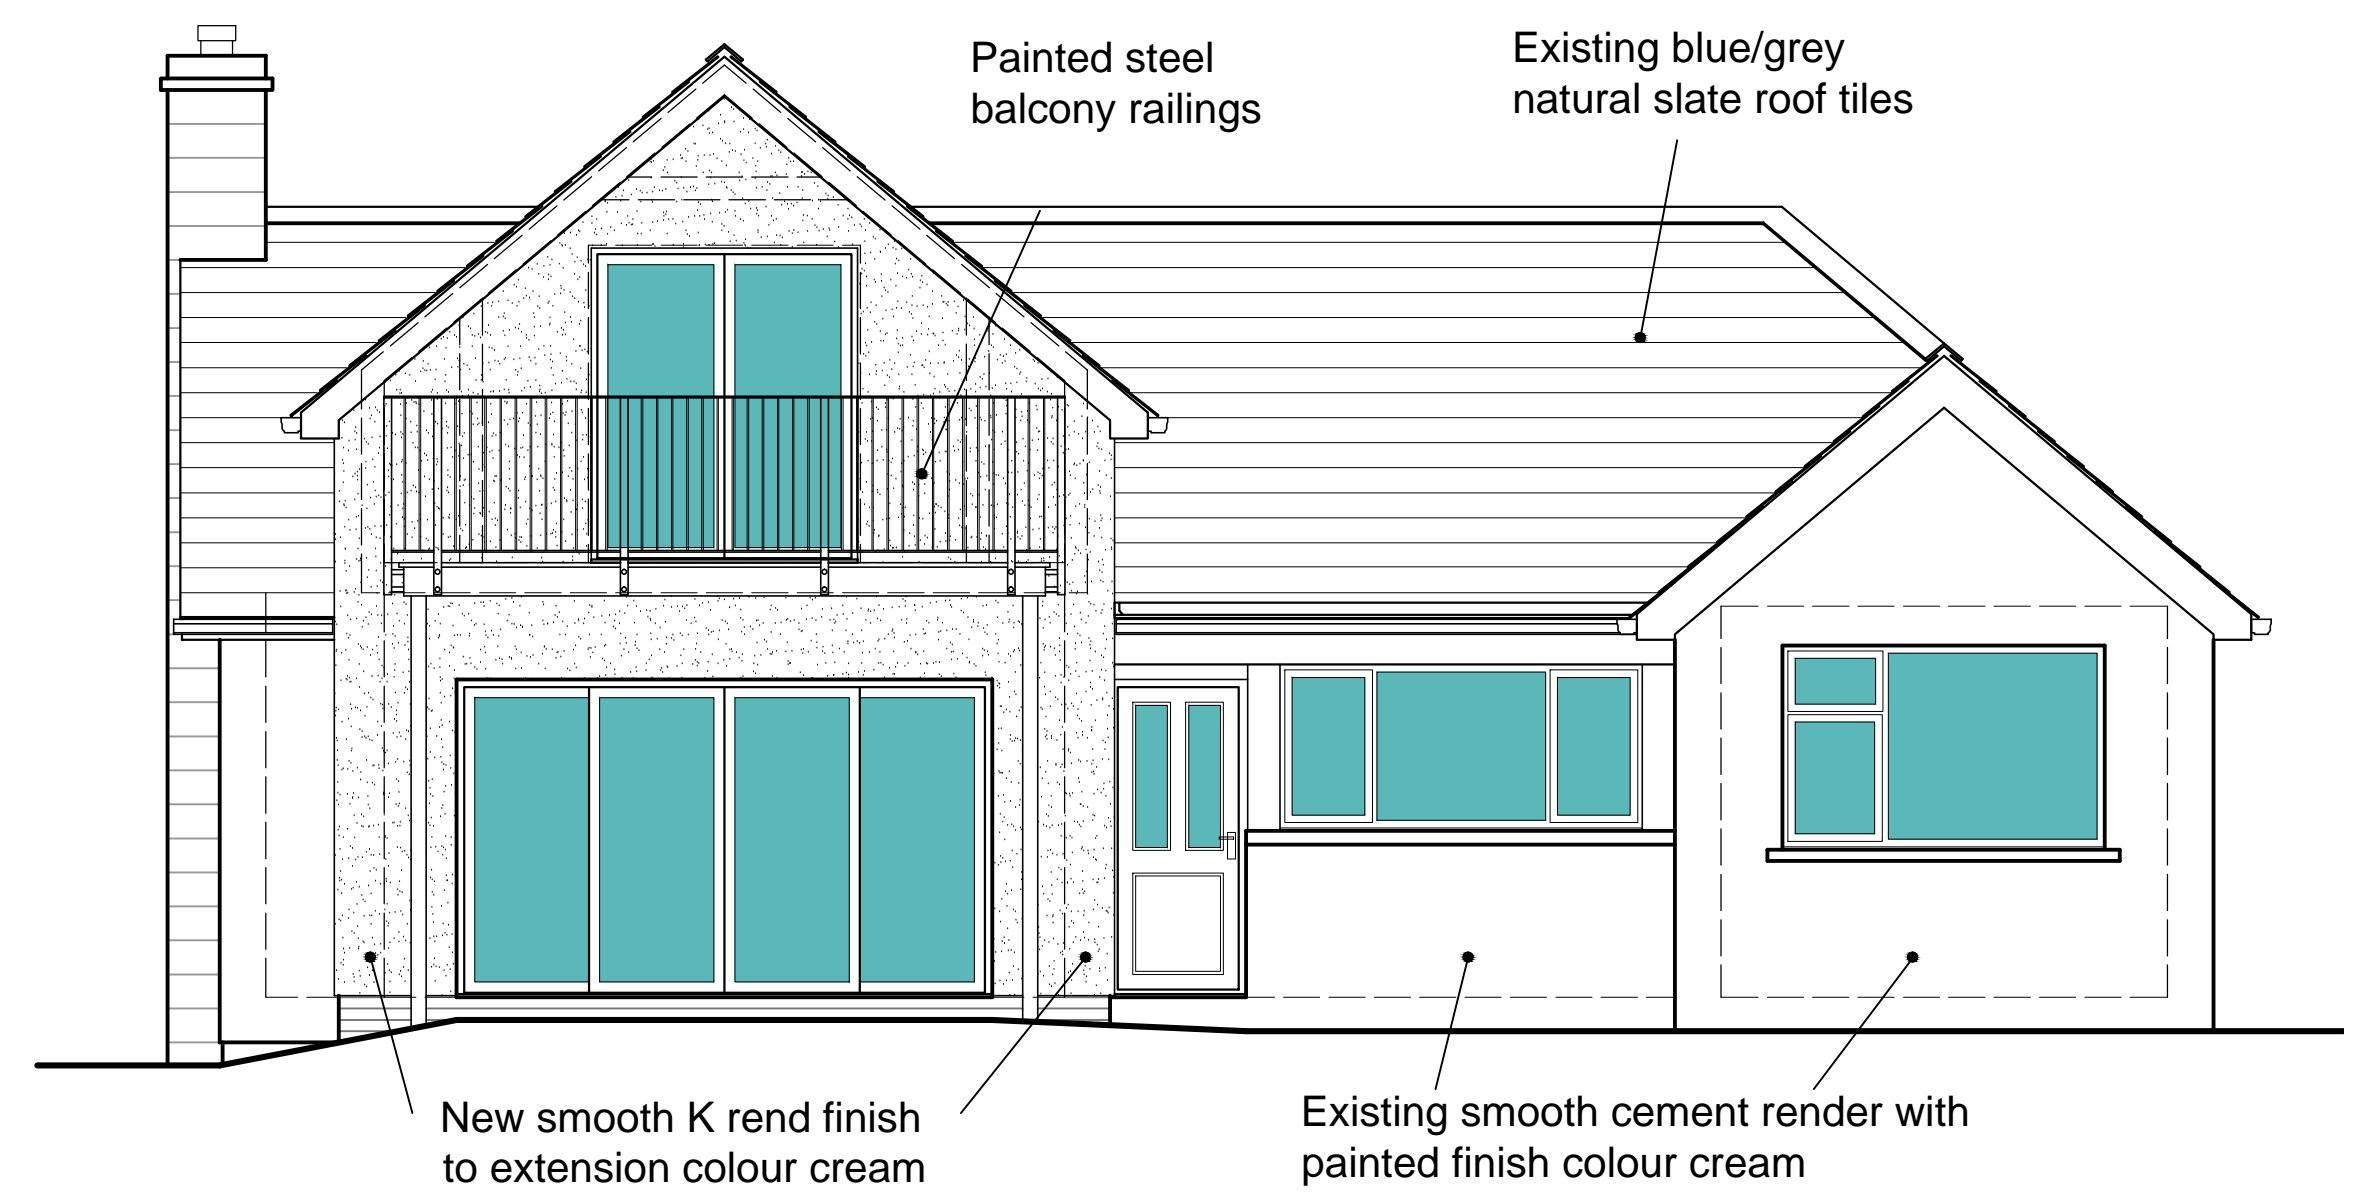


Proposed Southwest Elevation

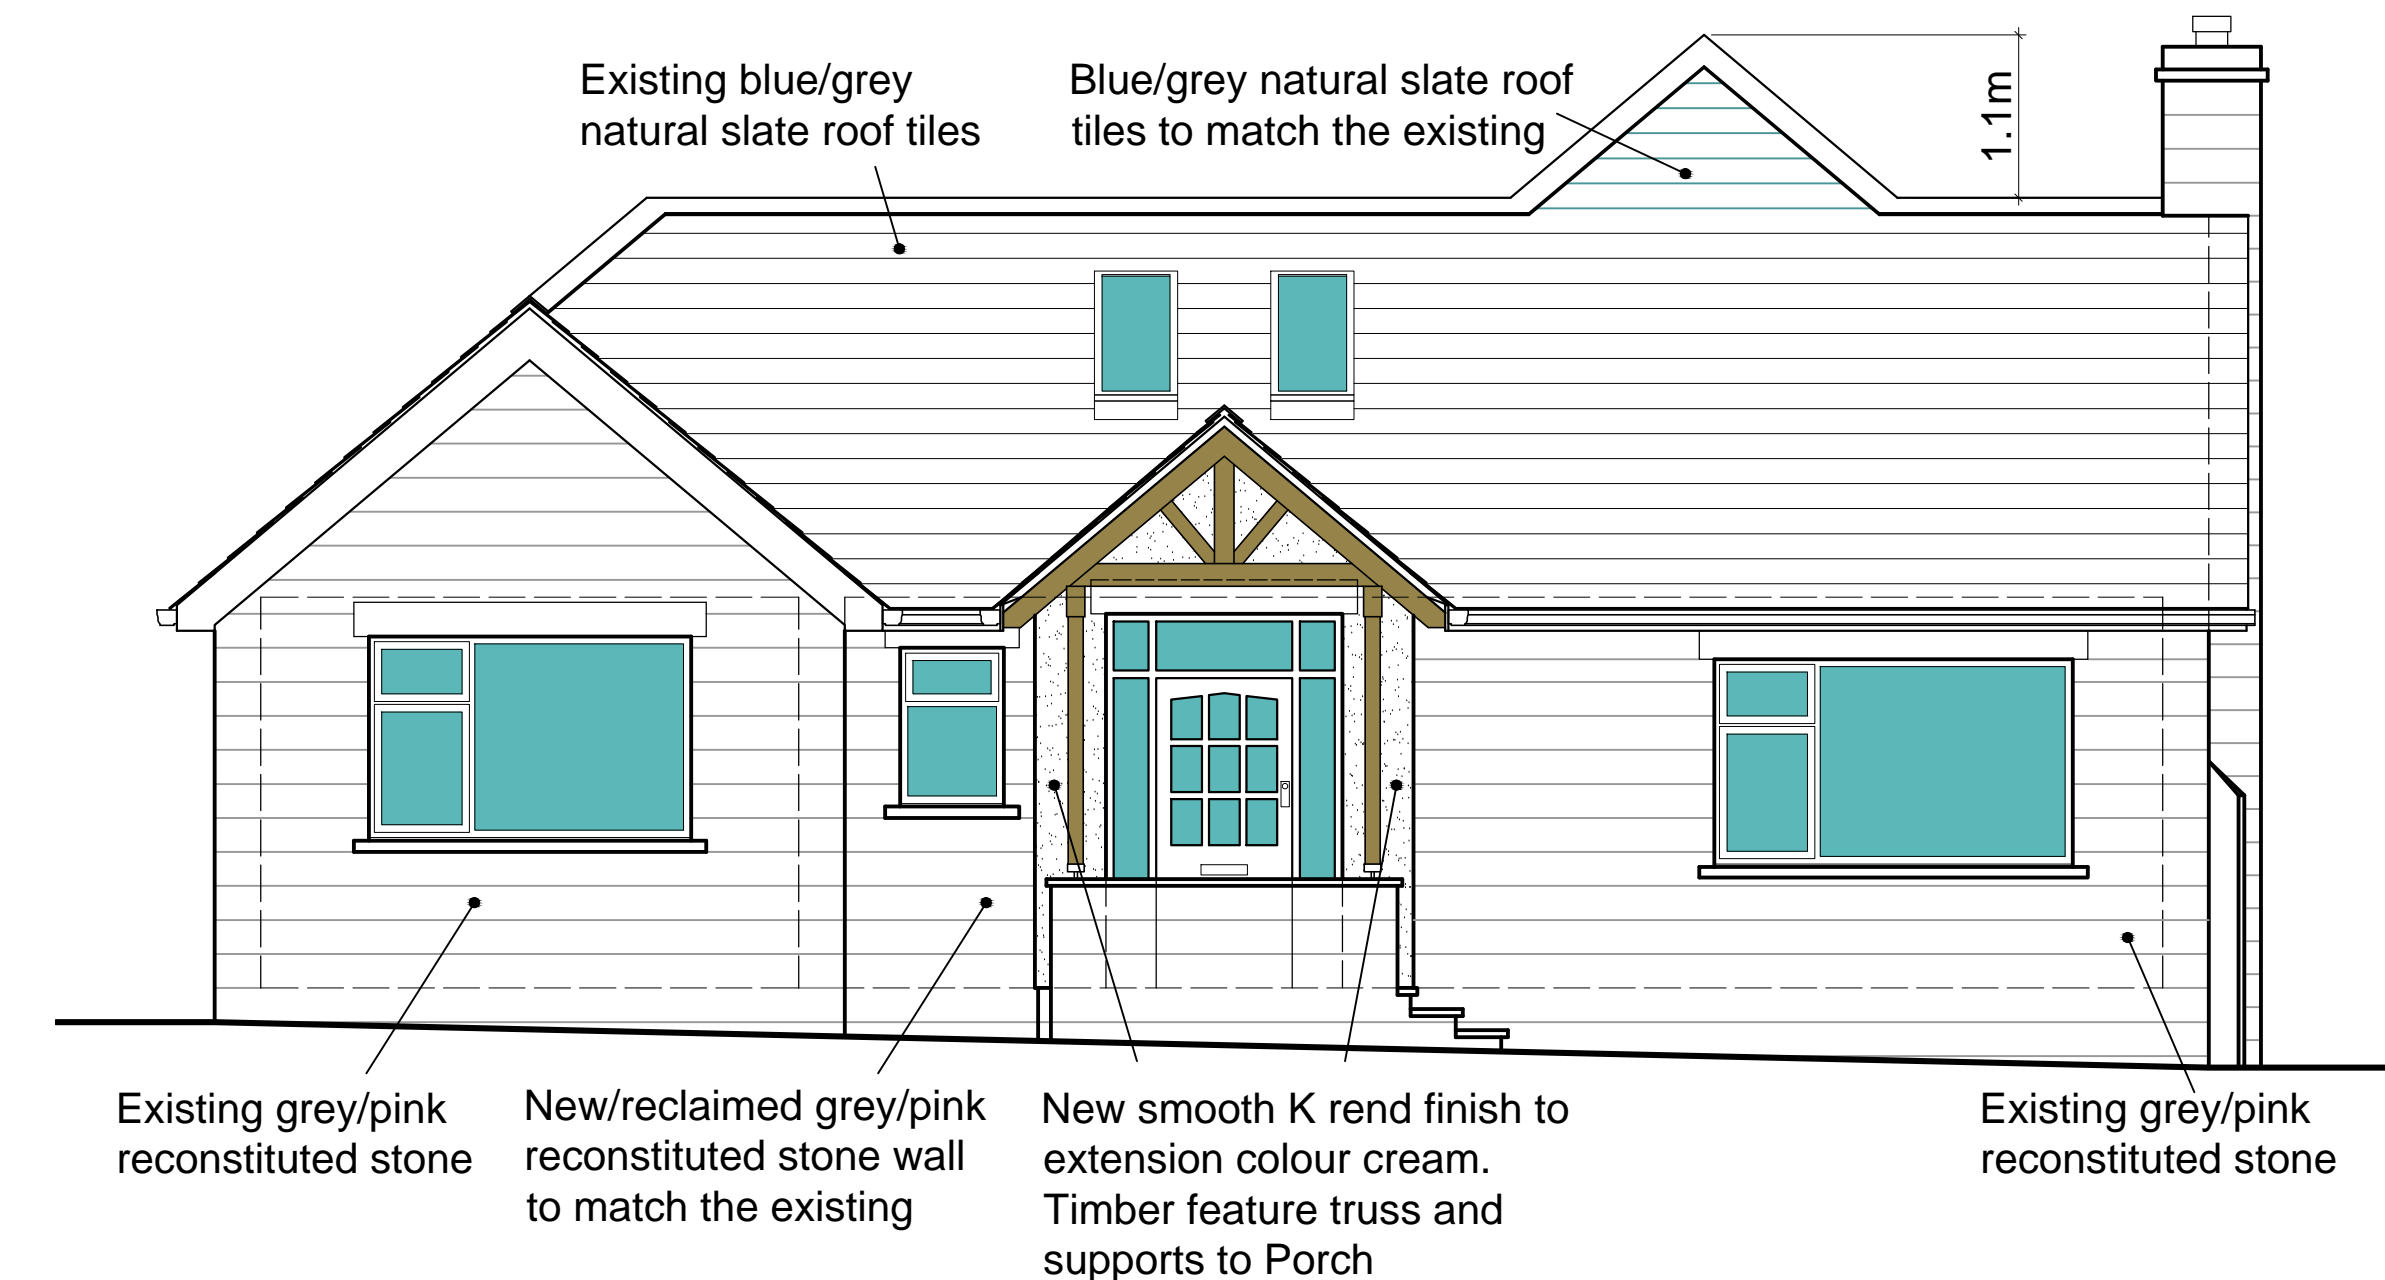


Proposed Northeast Elevation

Proposed Elevations @1:50

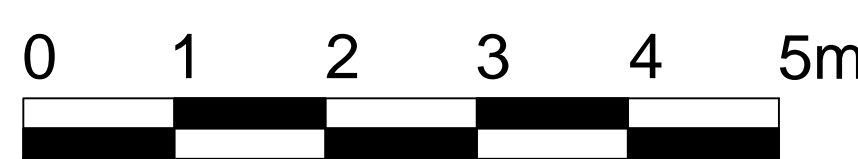

Project	EXTENSION & ALTERATIONS TO 65 COWPE ROAD ROSSENDALE BB4 7DQ
Drawing	PROPOSED ELEVATIONS
Client	MR D. STODDARD
Dwn. By	NP
Scale	1:50 @ A1
Drg. No.	21-08-11-B
Drg. Size	A1
Date	JUNE 2021



Tel: 01706218170

Email: mail@peel.designs.co.uk

Web: www.peel.designs.co.uk

RIBA Chartered Practice 20001293

Peel Design Partnership Ltd

Hilpsford New Barn Lane Rawlensall Lancashire BB4 6HT