


## PROPOSED FIRST FLOOR PLAN





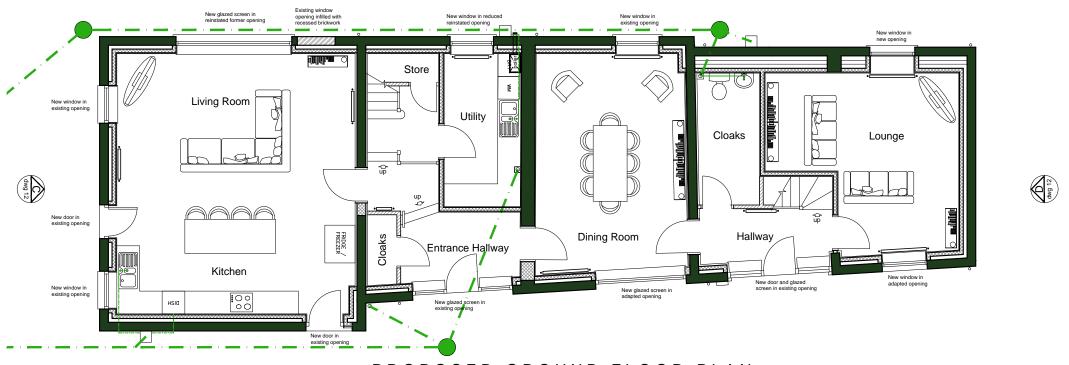


PROPOSED GROUND FLOOR PLAN



This drawing is the copyright of Michael Healy Limited and must not be copied in whole or in part without their written permission

Do not scale from this drawing. All dimensions are to be checked by site measurements and discrepancies reported immediately

This drawing must be read in conjunction with all other MHL, consultants, subcontractors and other consultants drawings together with any specifications and other contract documents

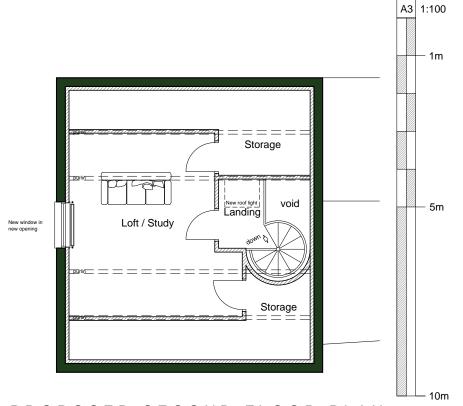

PROPOSED SECOND FLOOR PLAN



## architectural design + project management

m: 07952 114756 t: 01704 514751 e : info @ michaelhealy.co.uk w : www.michaelhealy.co.uk

Client Mr P Martin & Ms H Chen

Project Proposed Barn Conversion at Back Moss Farm, Back Moss Lane, Burscough, Lancashire, L40

Scale 1:100 @ A3

Date July 2020

Dwg

Proposed Floor Plans

PLANNING APPLICATION

Project Ref Drawing No. Revision A