


DO NOT SCALE DIMENSIONS FROM DRAWING

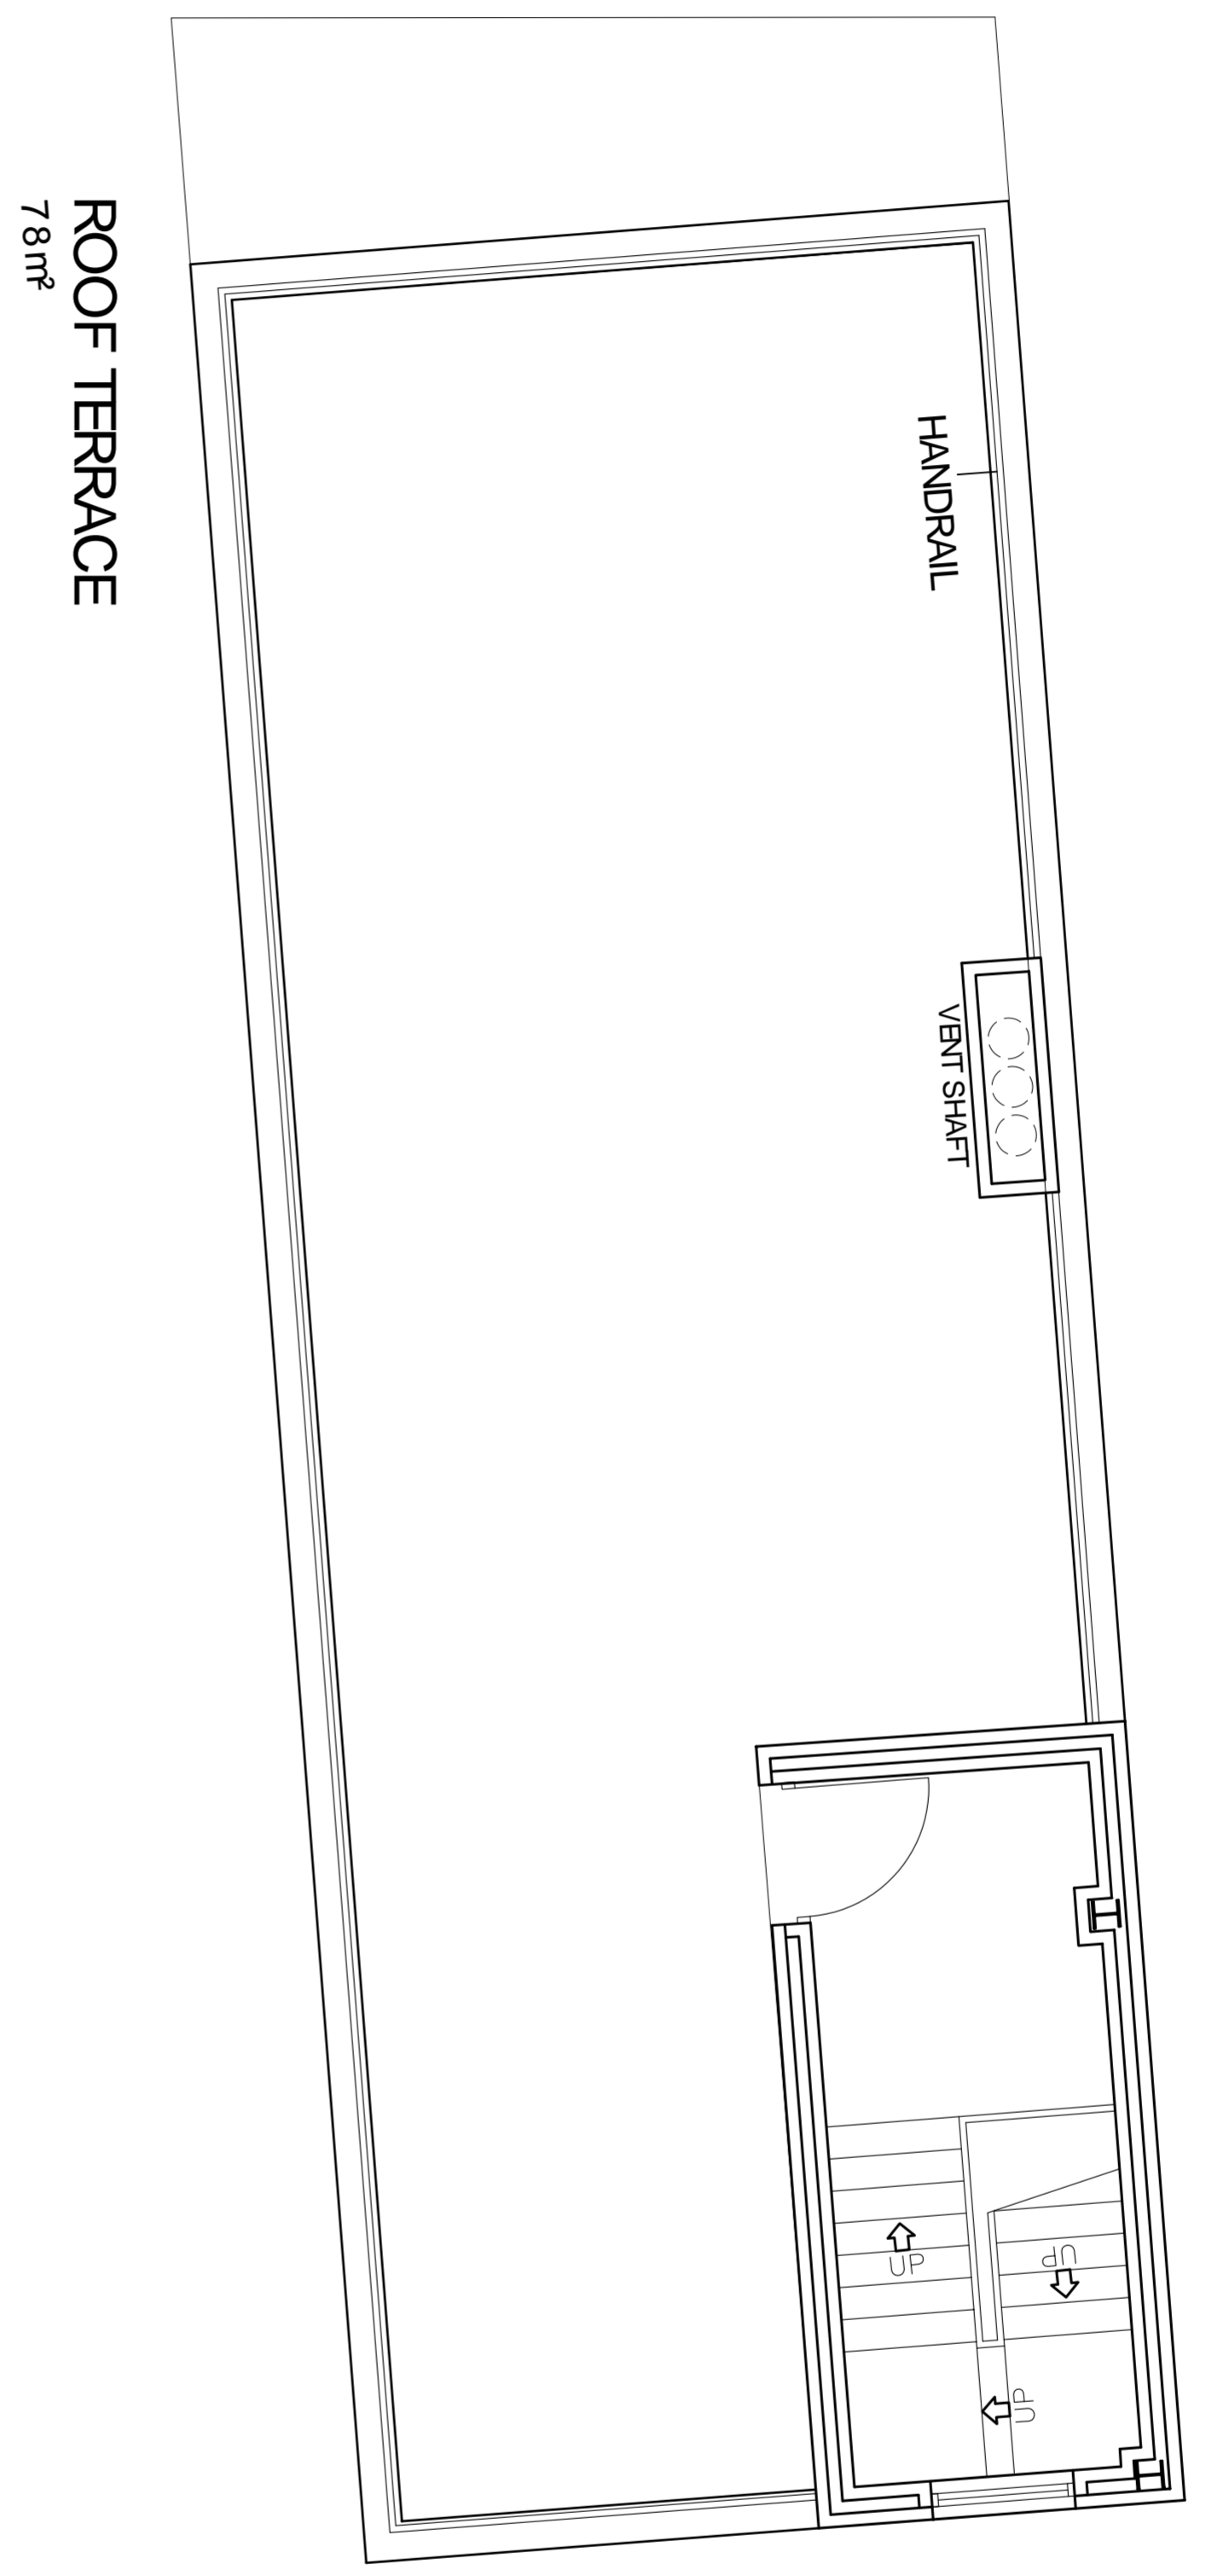

**NOTES**

1. ALL DIMENSIONS ARE IN MILLIMETRES.
2. DO NOT SCALE FROM THIS DRAWING.
3. RELATED DRAWINGS AND DOCUMENTS.
4. THE CONTRACTOR IS TO CHECK AND VERIFY ALL DIMENSIONS ON SITE PRIOR TO COMMENCEMENT OF CONSTRUCTION WORKS.
5. ALL DIMENSIONS ARE TO FACE UNLESS OTHERWISE SPECIFIED. IF THE DIMENSIONS ARE NOT FOUND ON SITE, THE CONTRACTOR SHALL BE RESPONSIBLE FOR THE DIMENSIONS FOUND ON SITE.

Rev.	Amendments	Date	By
A	Planning Amendments	10/05/21	JC

**Keystone Design Associates Ltd.**  
Registered Office  
86 Fromenade  
Blackpool  
FY1 3JB  
Tel. No. 01253 649940  
Fax. No. 01253 762901  
Email: info@keystonedesign.co.uk

PROJECT ADDRESS  
**86 FROMENADE  
BLACKPOOL**

PROJECT TITLE  
**DEVELOPMENT**

DRAWING TITLE  
**PROPOSED FLOOR PLANS  
ROOF TERRACE**

Client	Drawn	Checked	Date	Scale	Revision
<b>MR MOSELEY</b>	<b>DDH</b>		<b>04/04/19</b>	<b>1:50 @A1</b>	<b>A</b>

DRAWING No. **A019/022/P/05**

This drawing & contents are the property of Keystone Design Assoc Ltd. Any reproduction or use without the prior written permission of Keystone Design Assoc Ltd. is strictly prohibited. © Keystone Design Assoc Ltd. 2019.

H:\Documents\Drawings\2019

