



SIDE ELEVATION (WEST)

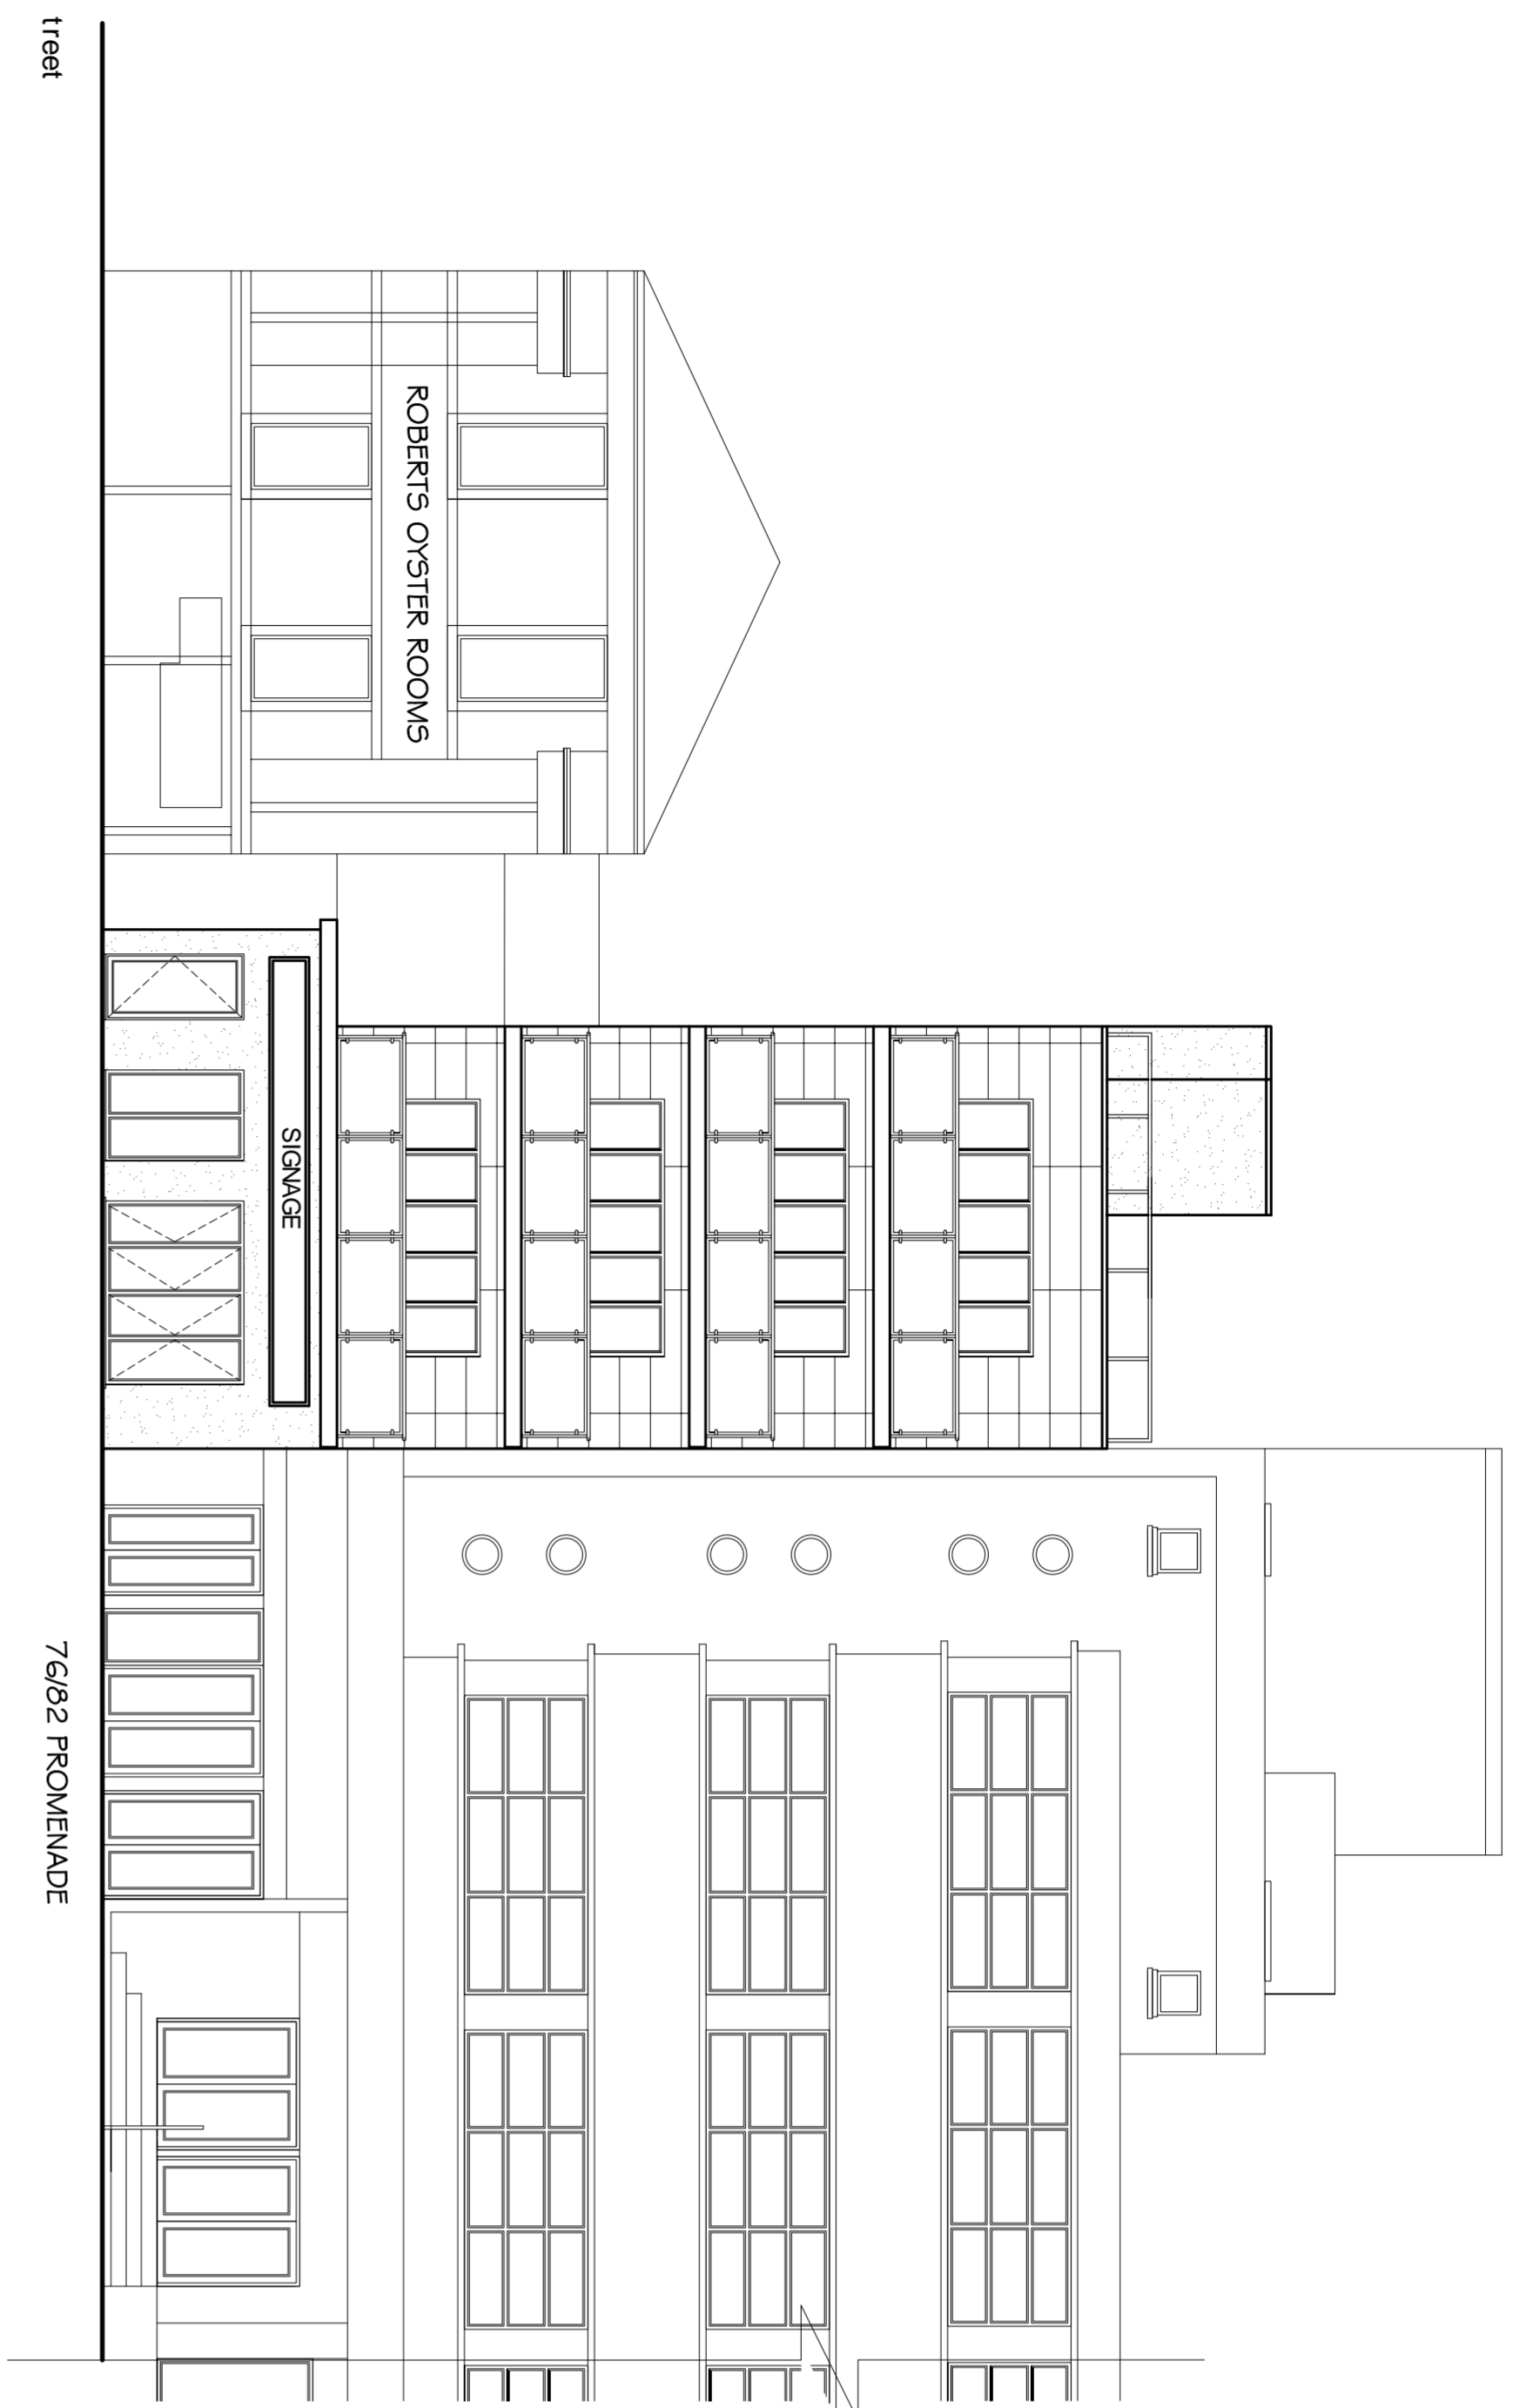


DO NOT SCALE DIMENSIONS FROM DRAWING


SIDE ELEVATION (NORTH)

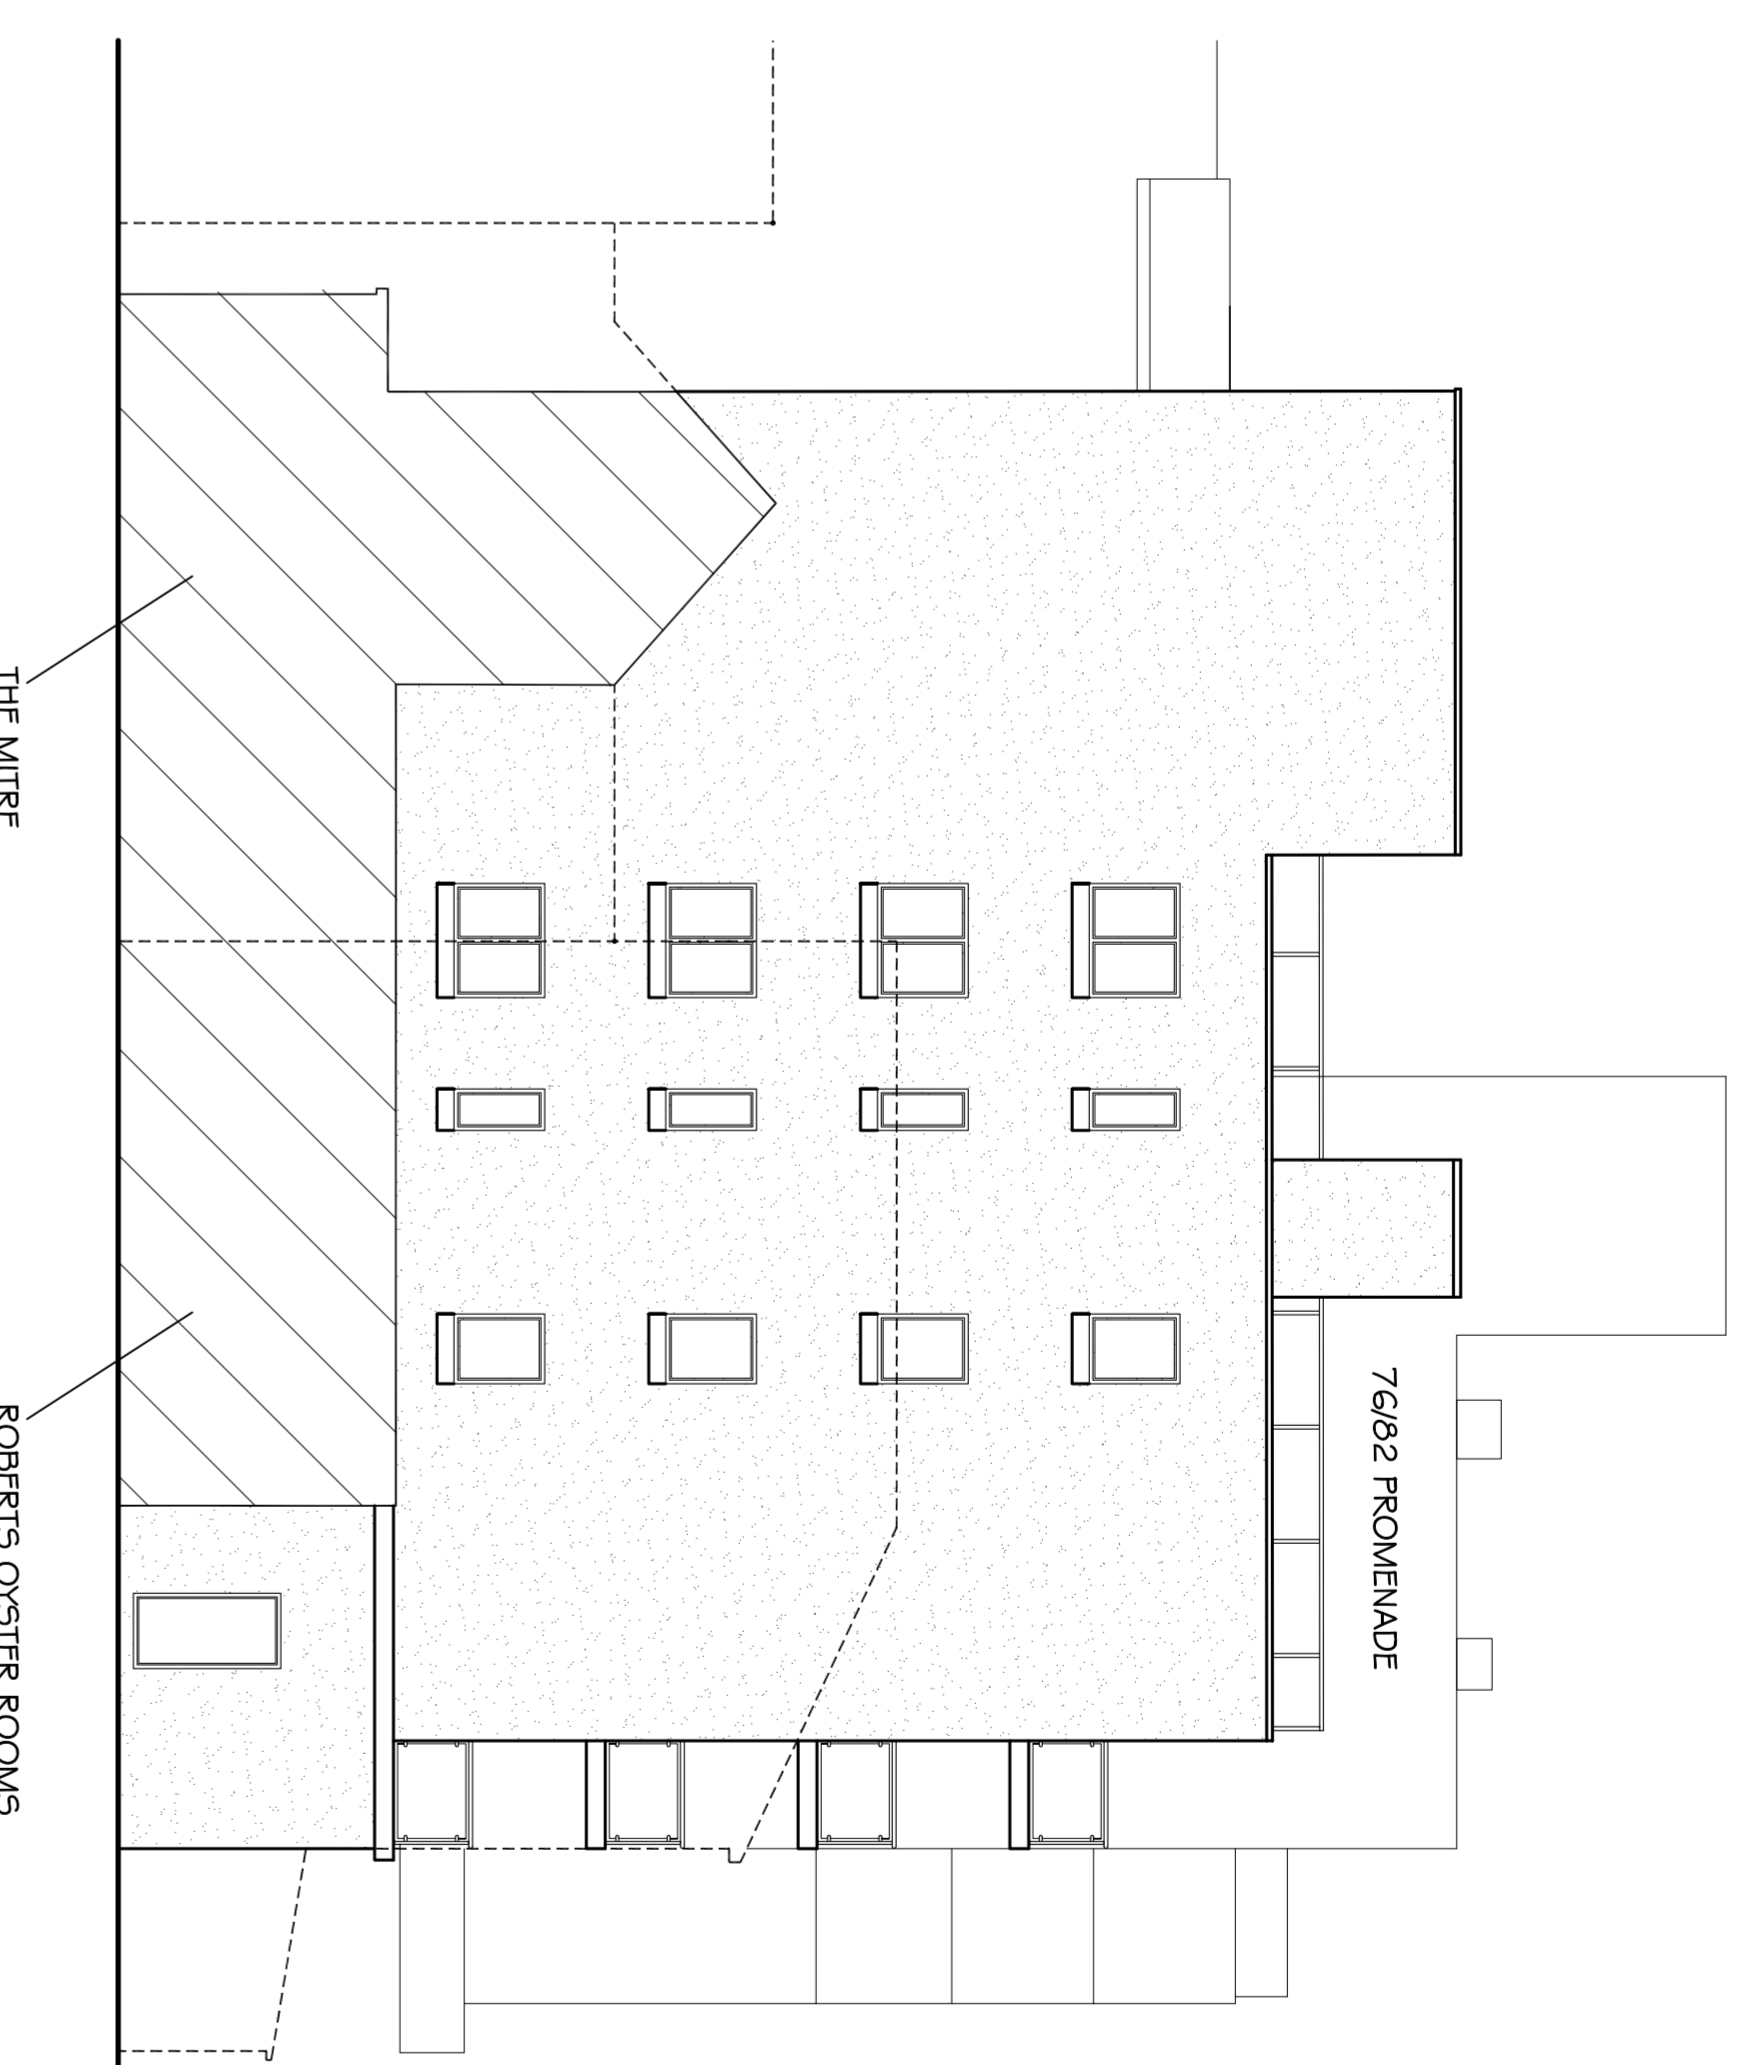

FRONT ELEVATION (WEST)

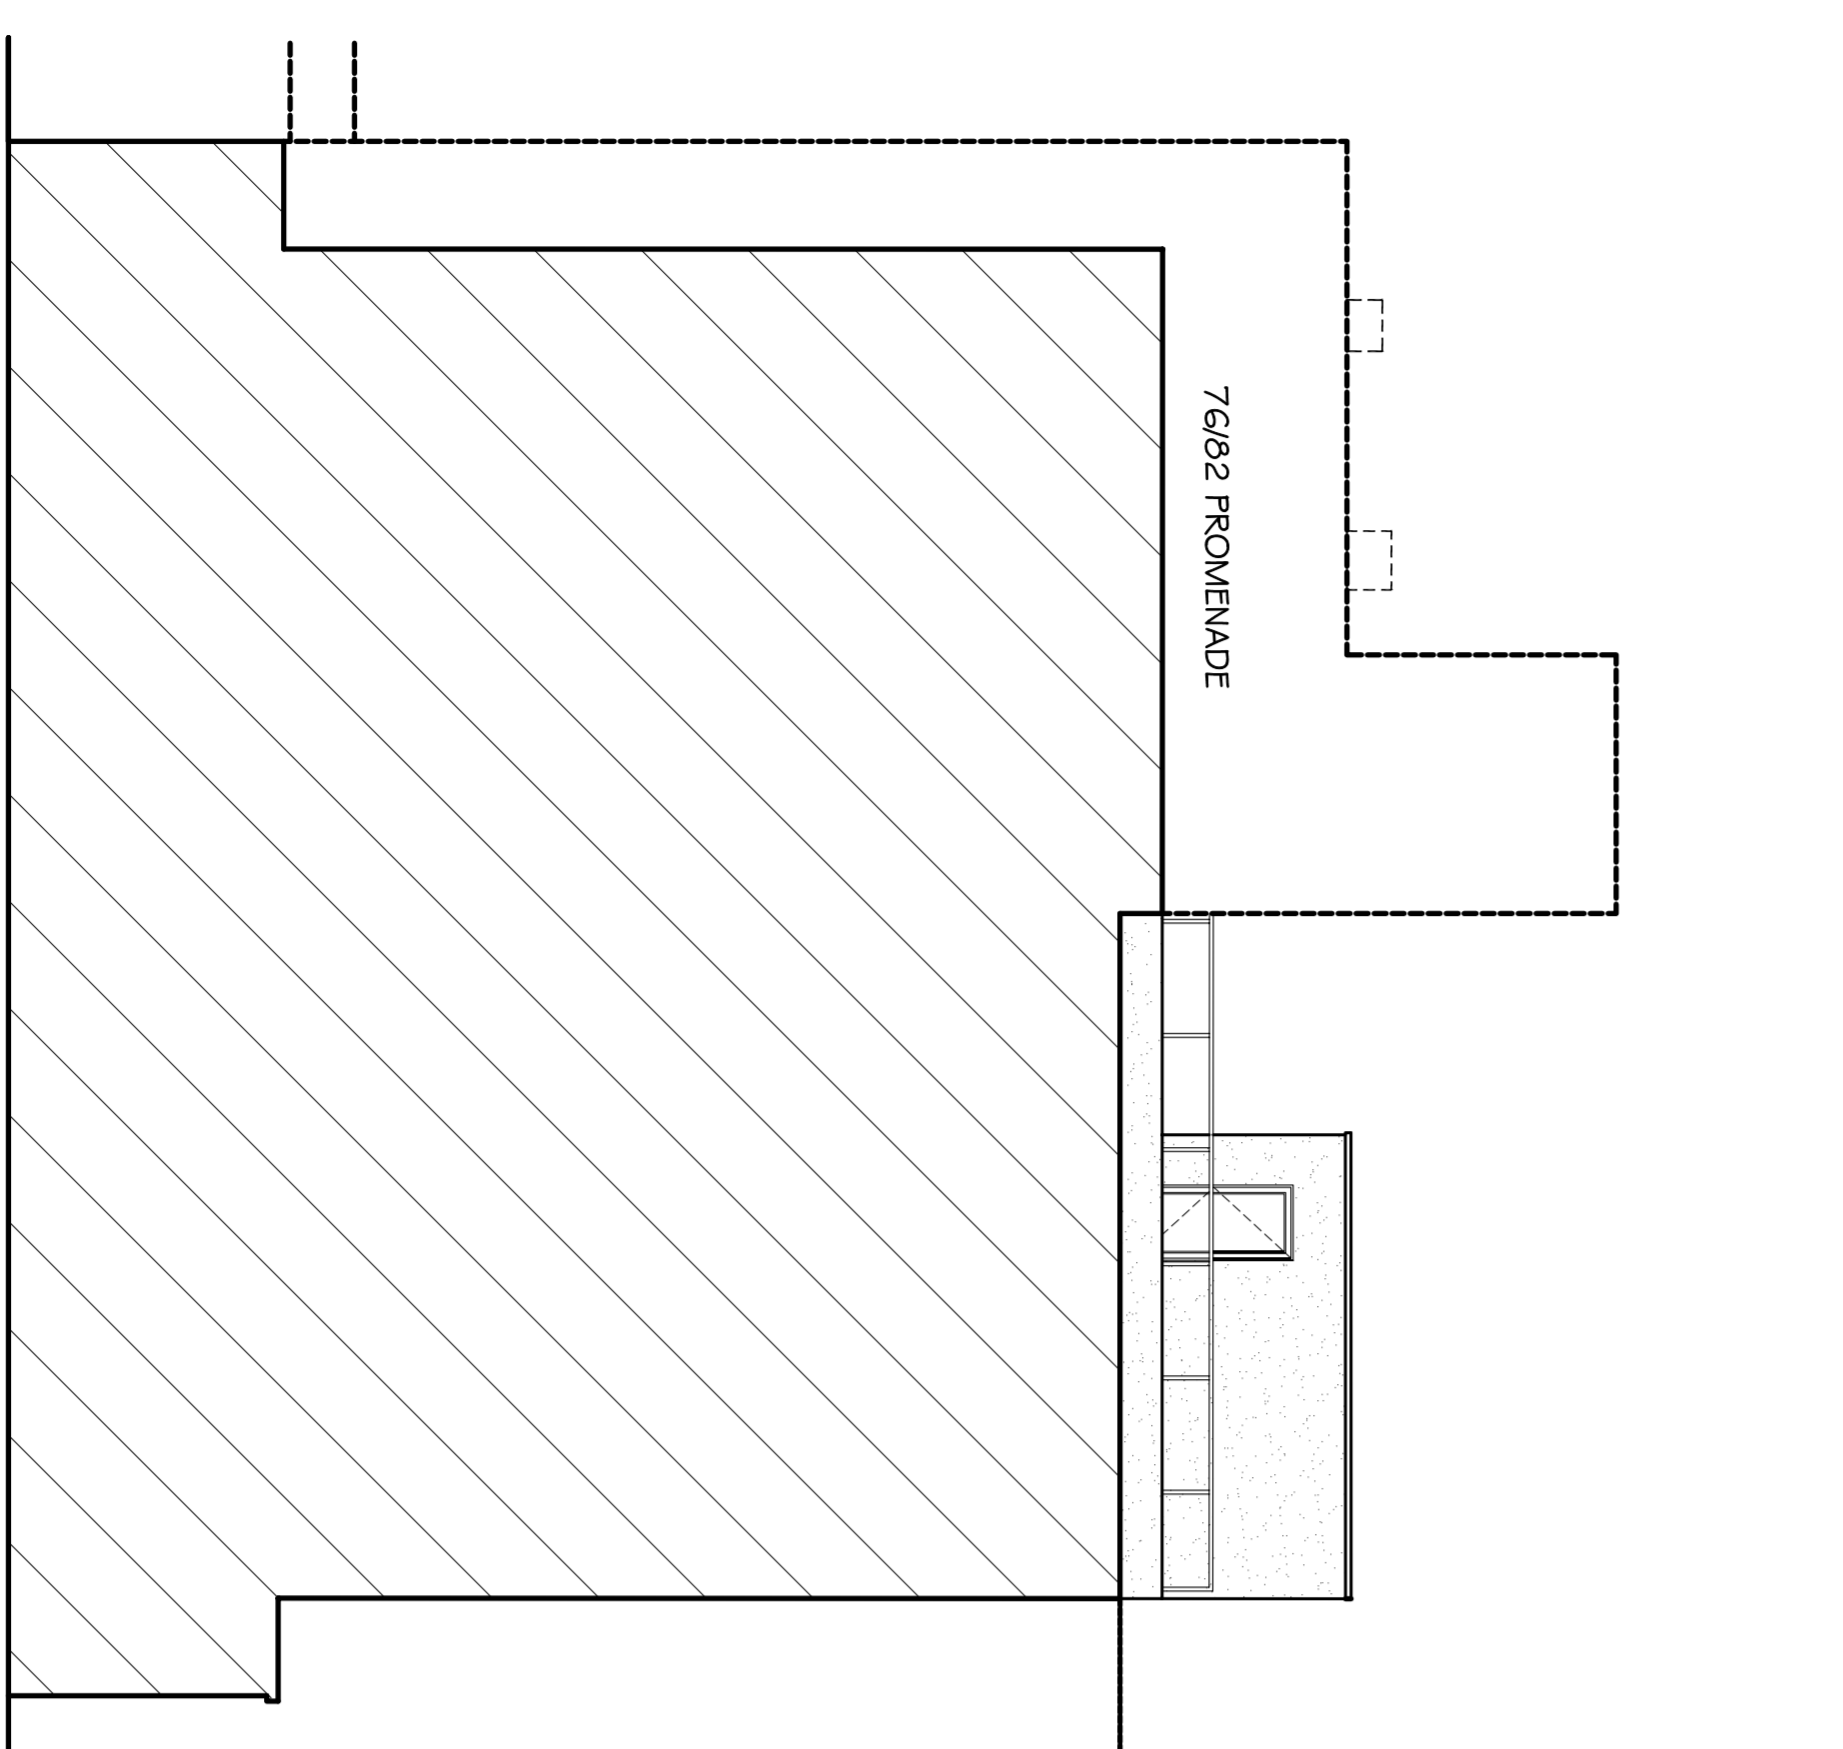


SIDE ELEVATION (NORTH)

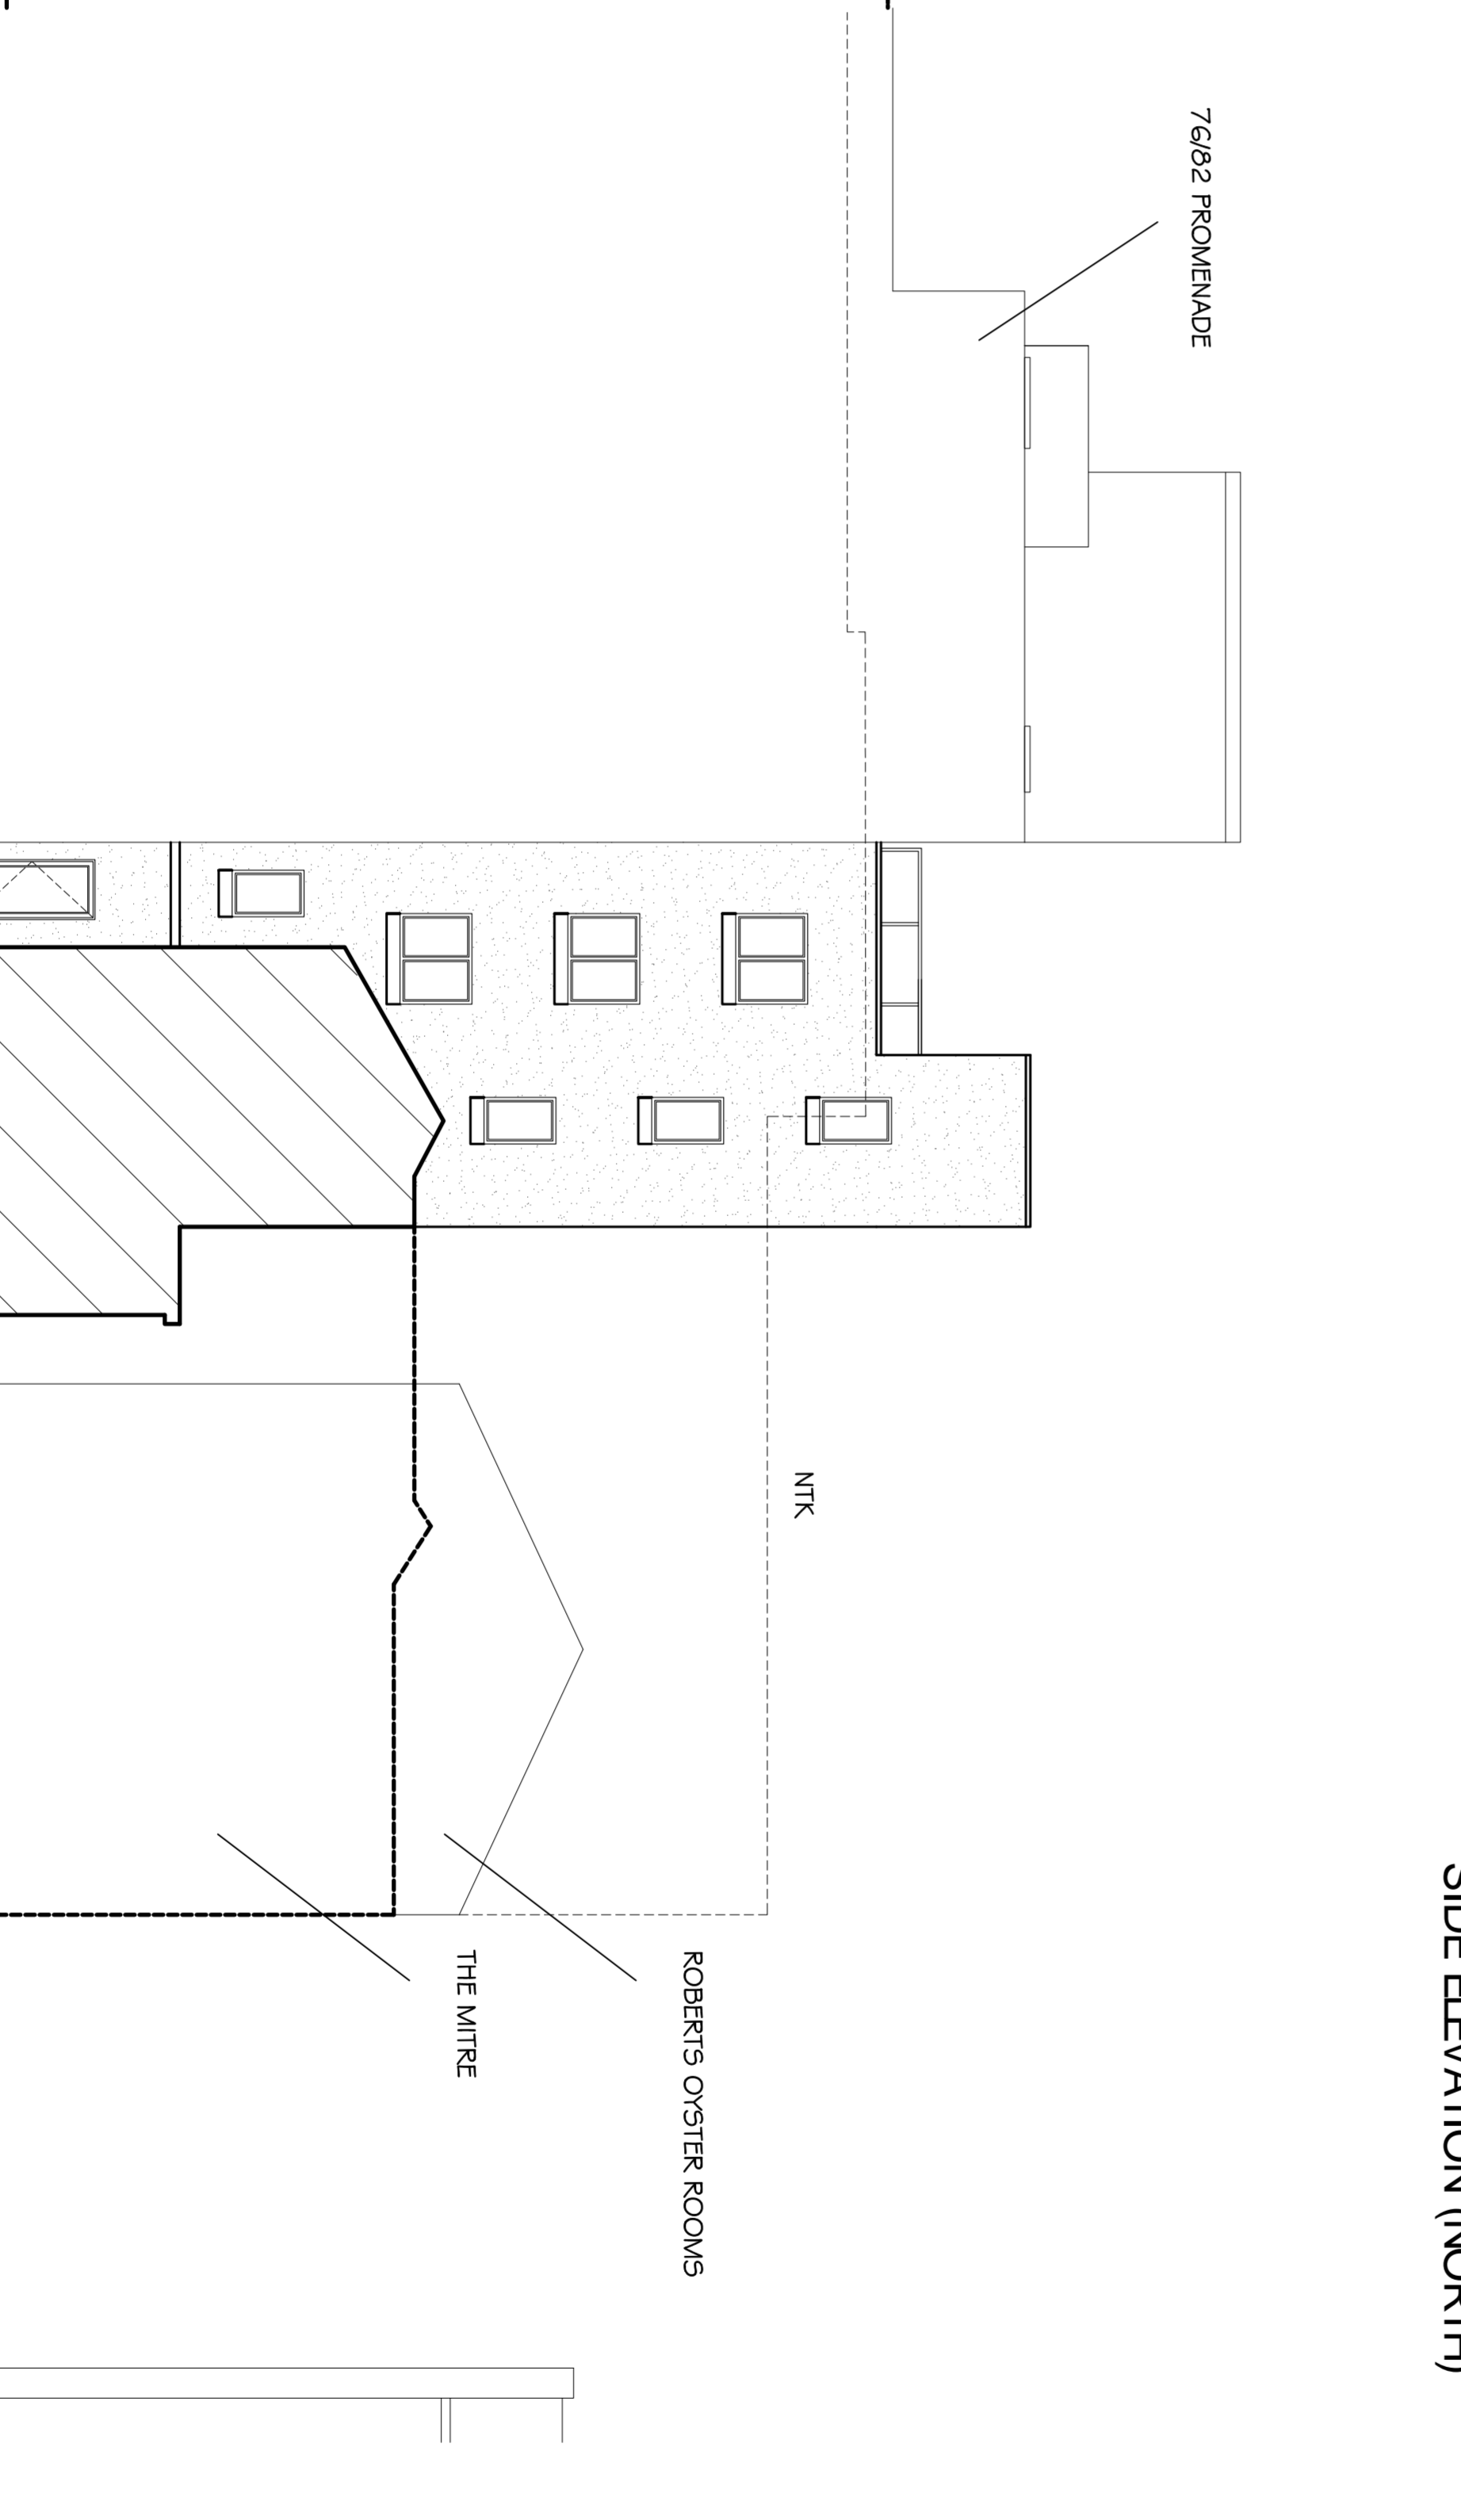

SIDE ELEVATION (SOUTH)

REAR ELEVATION (EAST)

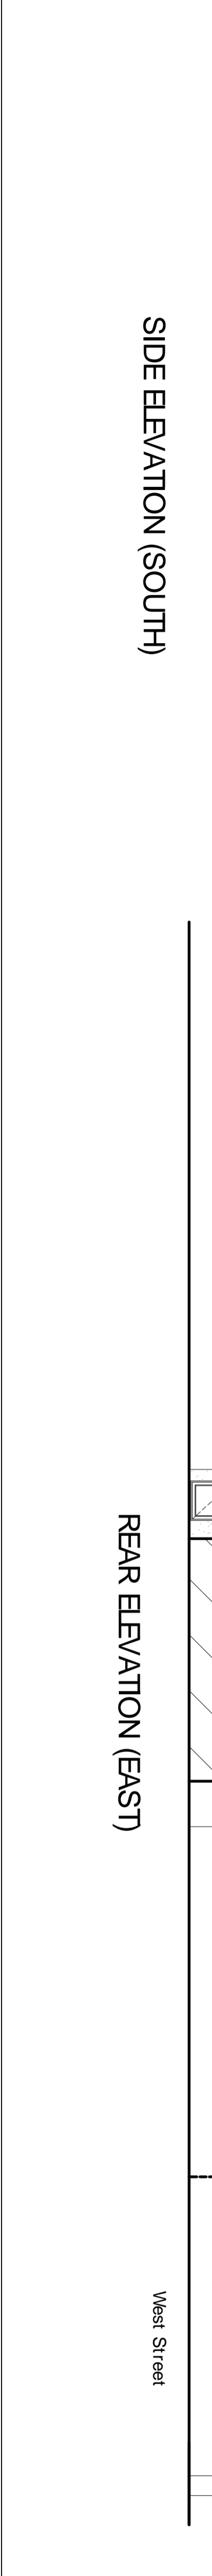

NOTES

1. ALL DIMENSIONS ARE IN MILLIMETRES.
2. DO NOT SCALE DIMENSIONS FROM THIS DRAWING.
3. CONSULT THE ARCHITECT FOR ANY AMBIGUITY OR CONFLICT WITH ALL OTHER RELATED DRAWINGS AND DOCUMENTS.
4. THE CONTRACTOR IS TO CHECK AND VERIFY SCALE DIMENSIONS ON SITE PRIOR TO COMMENCEMENT OF CONSTRUCTION WORKS.
5. ALL DIMENSIONS ARE TO FACE UNLESS SPECIFICALLY NOTED OTHERWISE.
SITE LOCATION SCALE 1:1250



Rev.	Amendments	Date	By
D	Planning Amendments	10/05/21	JC
C	Client Amendments	19/02/20	DOH
B	Client Amendments	16/09/19	PB
A	Client Amendments	06/04/19	PB

**Keystone Design Associates Ltd.**  
 Registered Office  
 86 Promenade  
 Blackpool  
 FY1 3JB  
 Tel: 01253 649940  
 Fax: No. 01253 762901  
 Email: info@keystonedesign.co.uk

PROJECT ADDRESS  
**86 PROMENADE  
 BLACKPOOL**

PROJECT TITLE  
**DEVELOPMENT**

DRAWING TITLE  
**PROPOSED ELEVATIONS & SITE PLAN**

Client	Drawn	Checked	Date	Scale	Revision
MR MOSELEY	DOH		04/04/19	1:100/1250@A1	D
					A019/022/P/01

This drawing & contents are the property of Keystone Design Assoc Ltd. Any reproduction or use, without the written permission of Keystone Design Assoc Ltd, is strictly prohibited. All rights reserved.  
 H:\Documents\Drawings\2019

