



location plan 1:5000

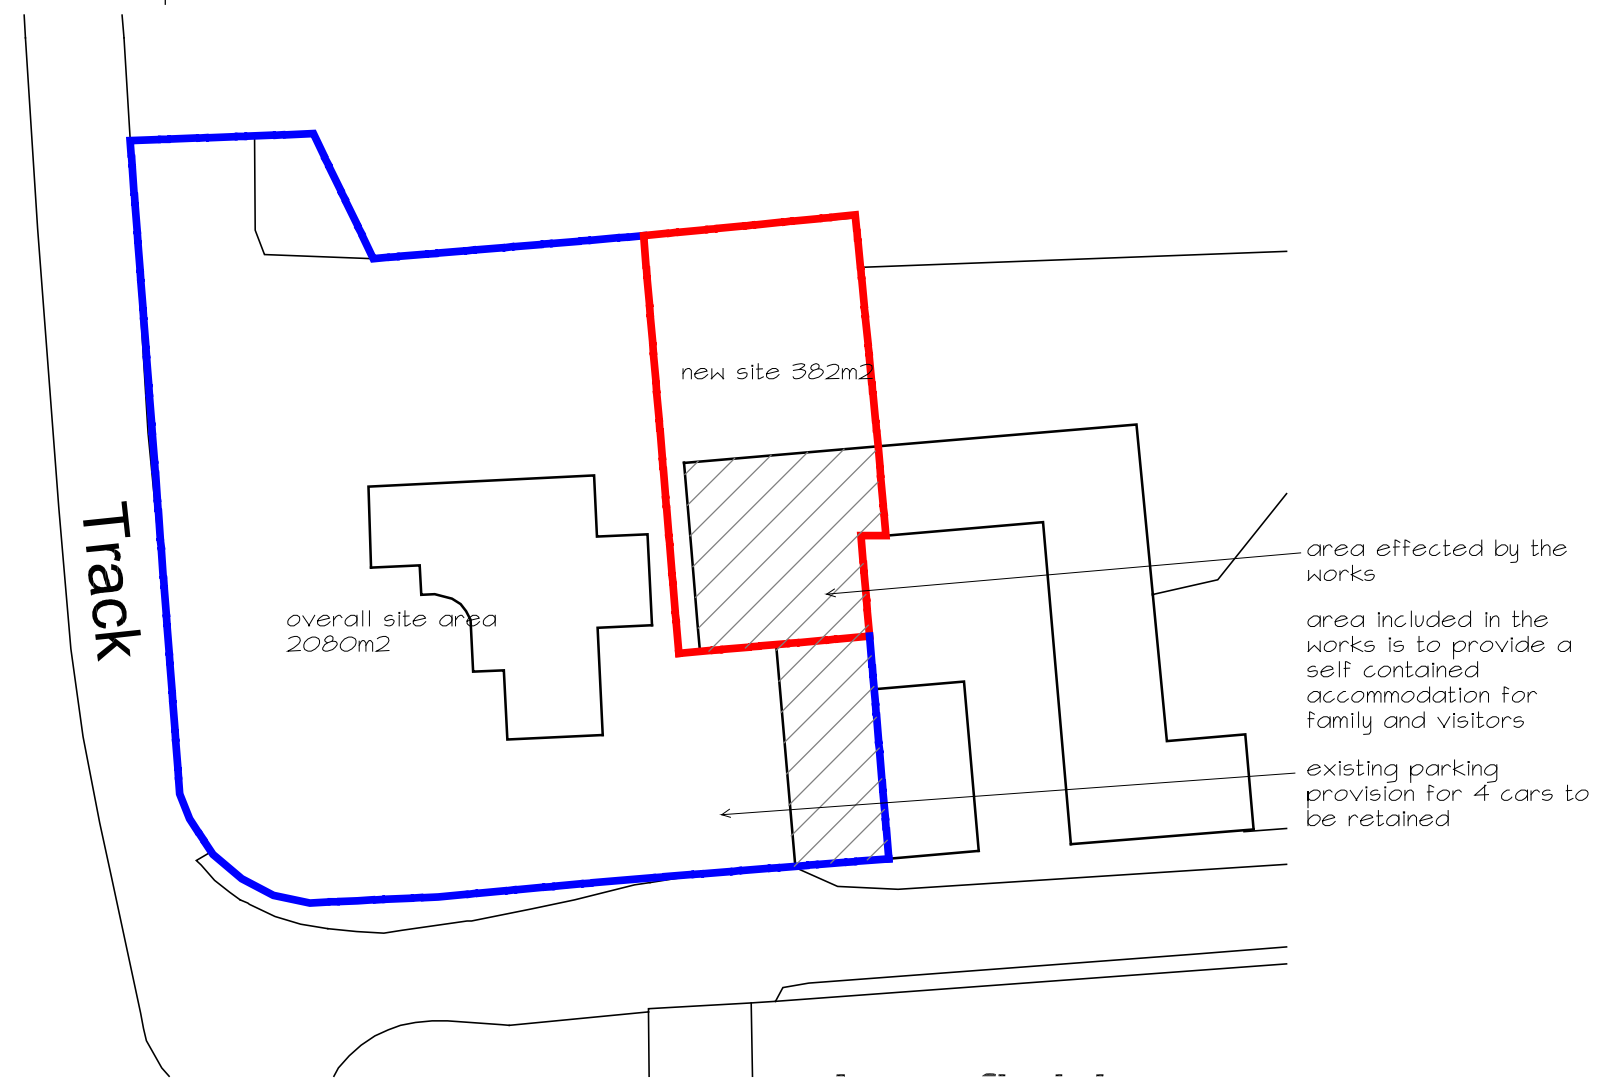

site plan 1:500

 

A) site boundary updated Aug '21

client  
Mrs Wilson

project  
Proposed partial steading conversion  
at  
Jeanfield Farm  
Strathmartine  
DD3 0PR

drawing title  
Location & site plan

date  
June '21

scale 1:500 dwg size A3

job number .. dwg nr PL03 rev A