



location plan 1:5000

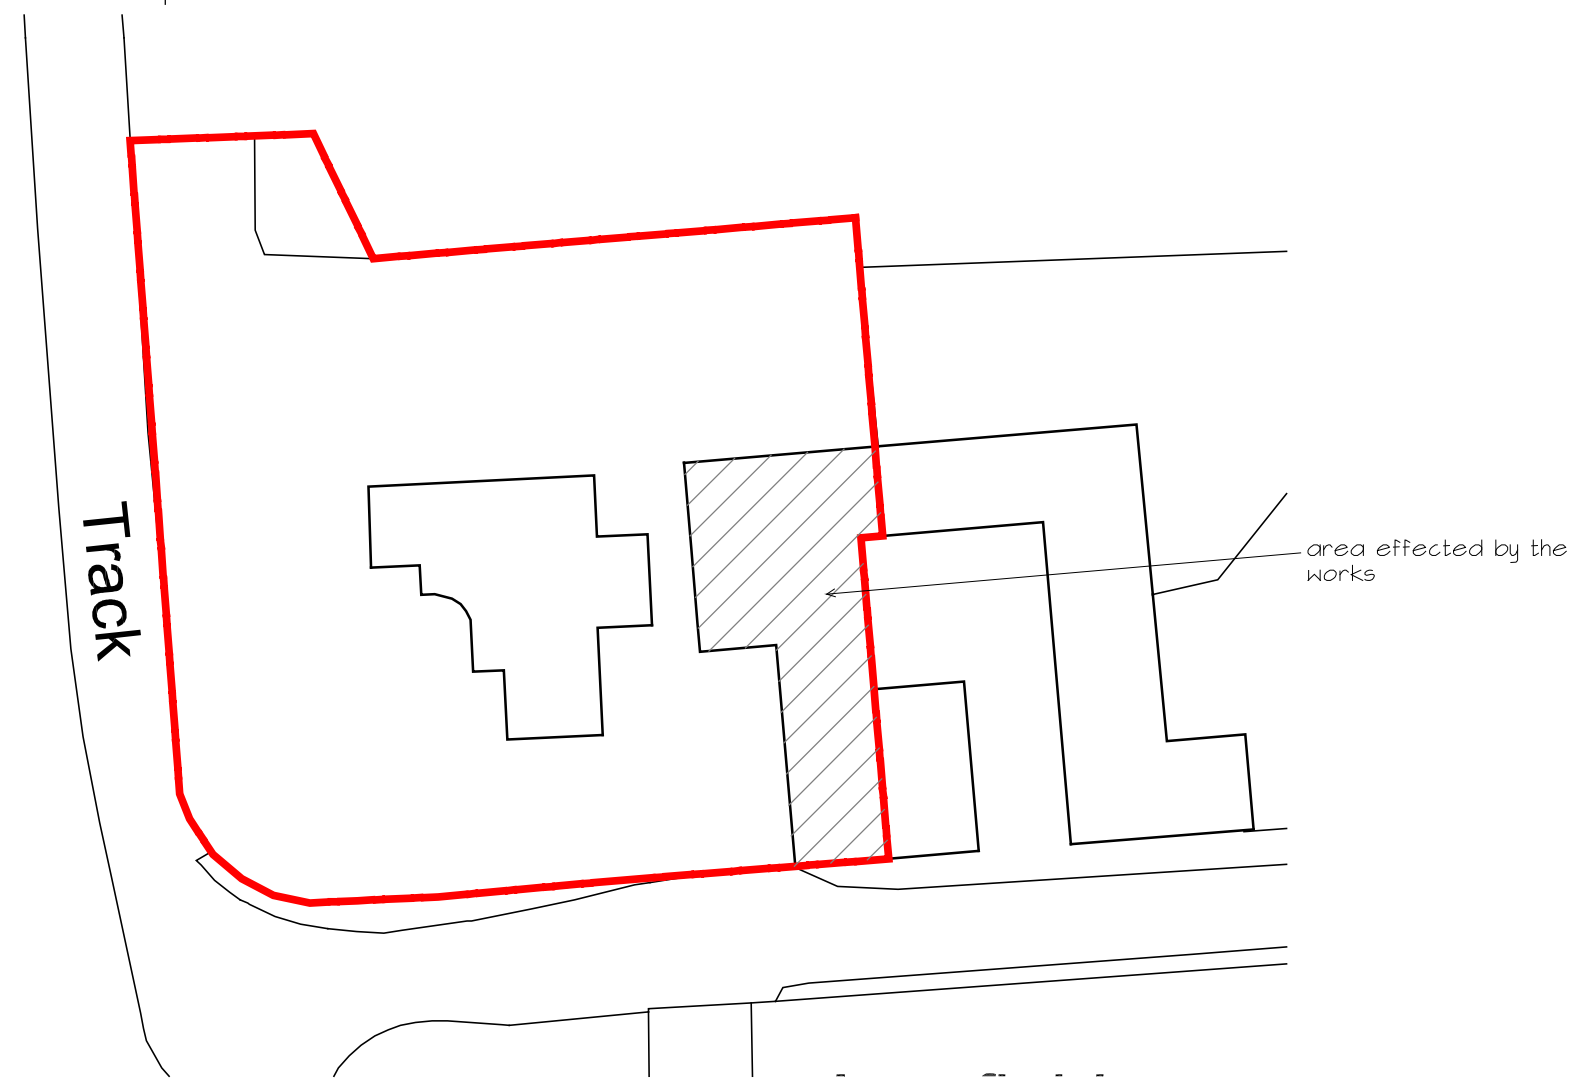

site plan 1:500

 

client
Mrs Wilson

project
Proposed partial steading conversion
at
Jeanfield Farm
Strathmartine
DD3 0PR

drawing title
Location & site plan

date
June '21

scale 1:500 dwg size A3

job number .. dwg nr PL03 rev .