




North Elevation

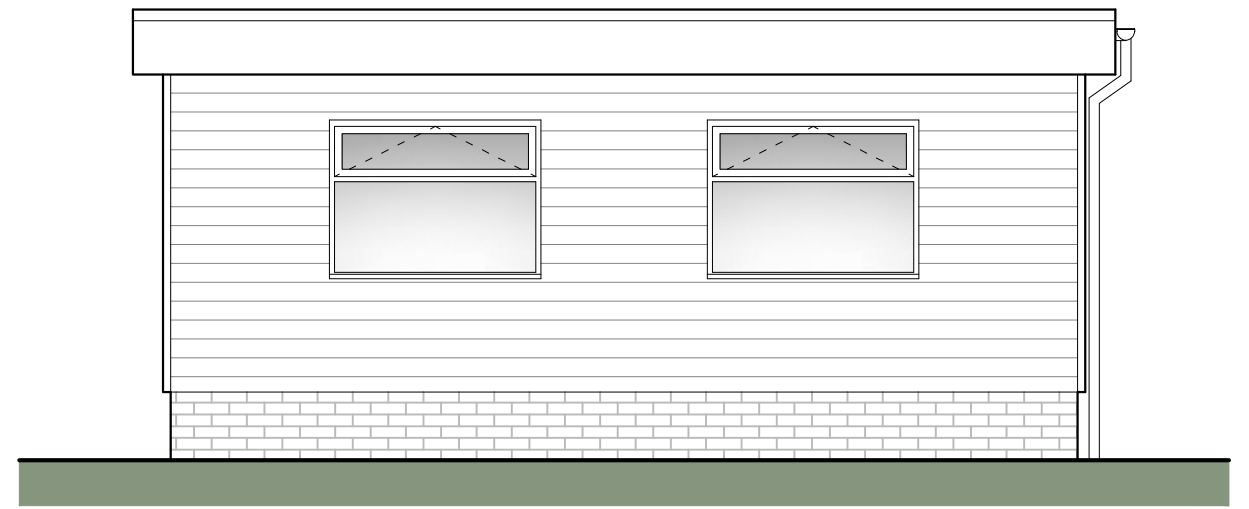

West Elevation

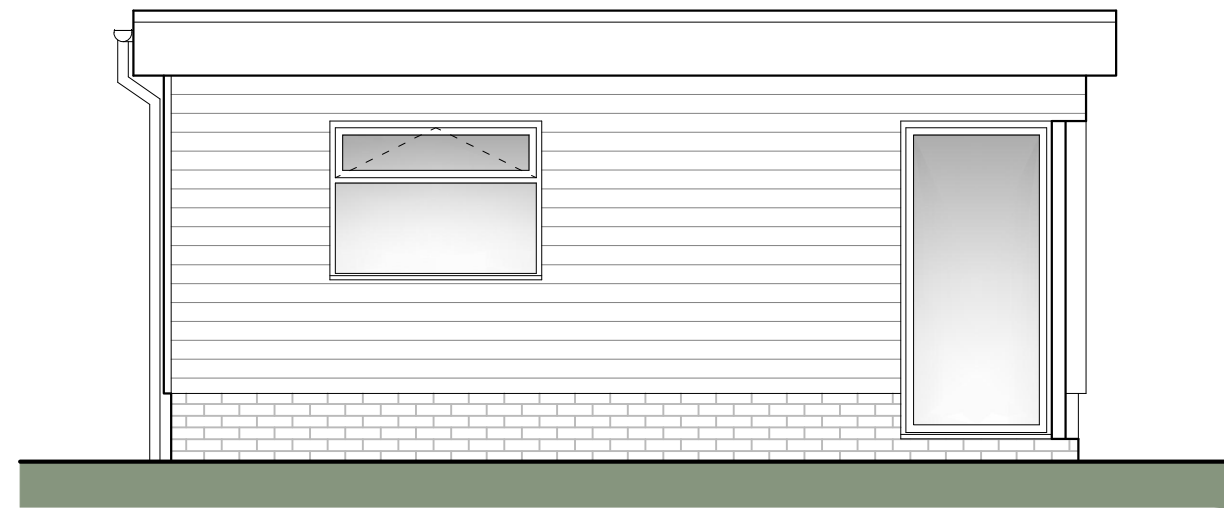

East Elevation

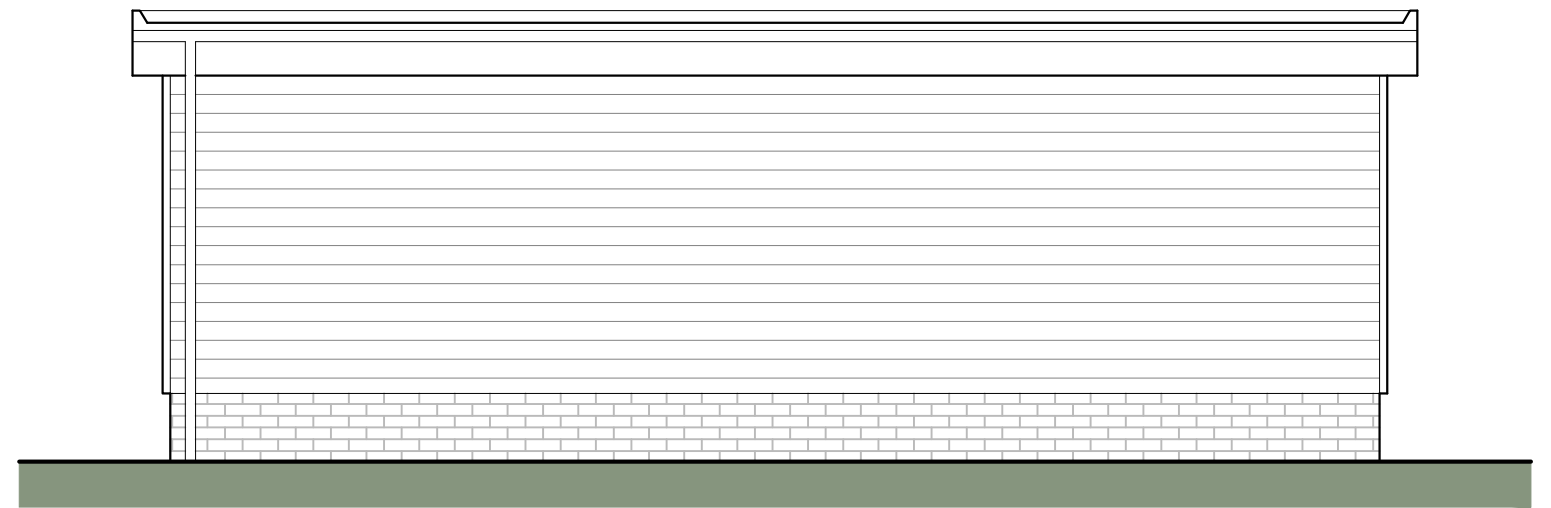

South Elevation




© This drawing and any design is the copyright of Nathan Ashton Architectural Services Ltd and must not be reproduced, re-issued or loaned without prior written consent. This drawing has been produced for the client and project stated and is not intended for use by any other person or for any other purpose.

DO NOT SCALE from this drawing. All dimensions are approximate and in millimeters. Contractors are to verify all dimensions on site before setting out, commencing work, ordering materials and prior to any fabrication etc. Any discrepancies to be reported to this company.

This is not a construction drawing.

Revision notes:

Rev:	Date:	Notes:
A	23/08/21	Additional information added

 

Project:

Proposed Dog Grooming Salon

Client:

Handsome Hounds (Suffolk) Ltd

Address:

Hall Farm, Church Lane, Bedfield  
Woodbridge, Suffolk, IP13 7JJ

Drawing Title:

Planning Application Drawing - Elevations

Date:

August 2021

Scale @ A3:

1:50

Drawing No.:

1078-21/002 RevA



Nathan Ashton Architectural Services Ltd

Address: PO Box 1128, Ipswich, IP1 9BF

Telephone: 01473 611682

Email: nathan@naarchitectural.co.uk

Web: www.naarchitectural.co.uk