



WEST Scale 1 : 100

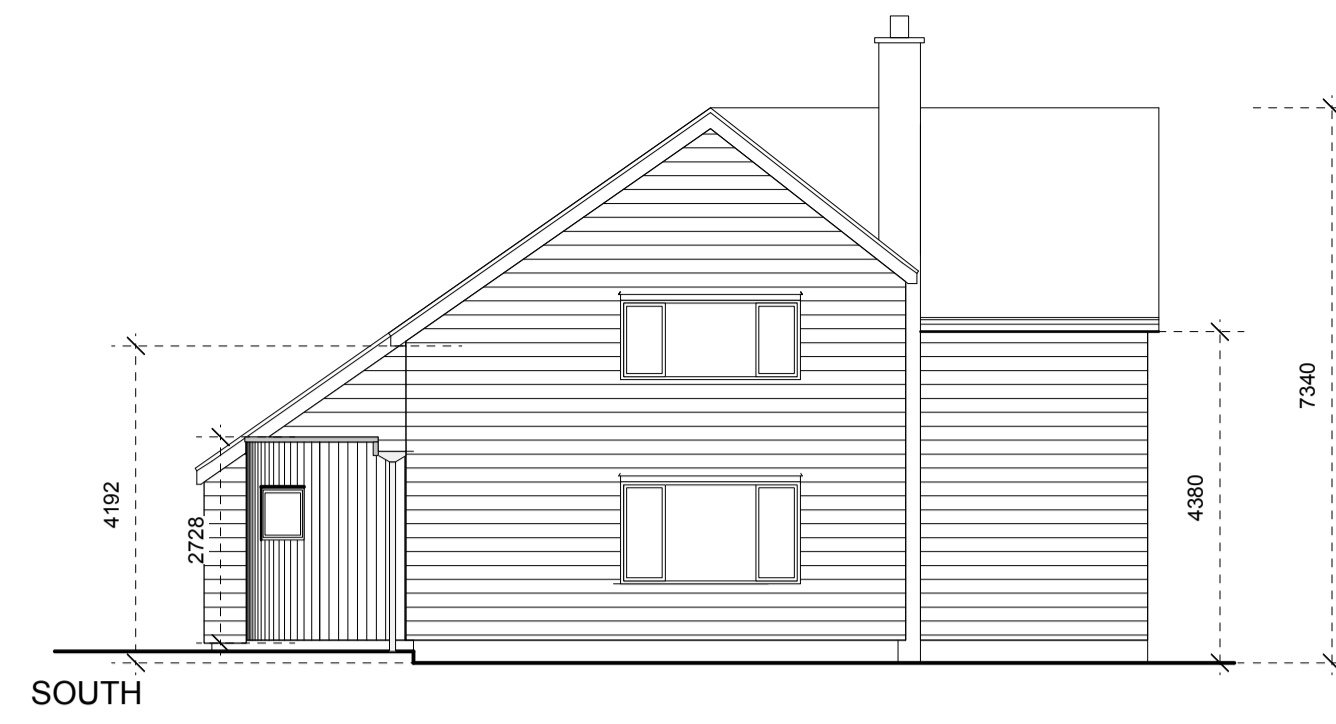


SOUTH






EAST

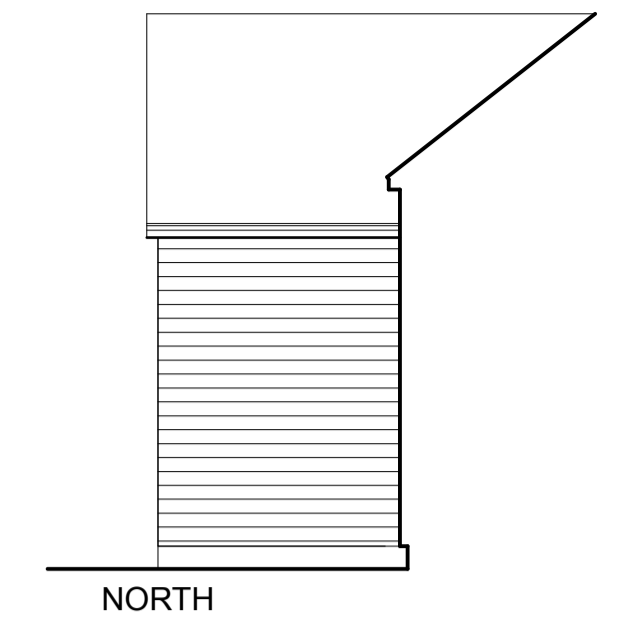


NORTH

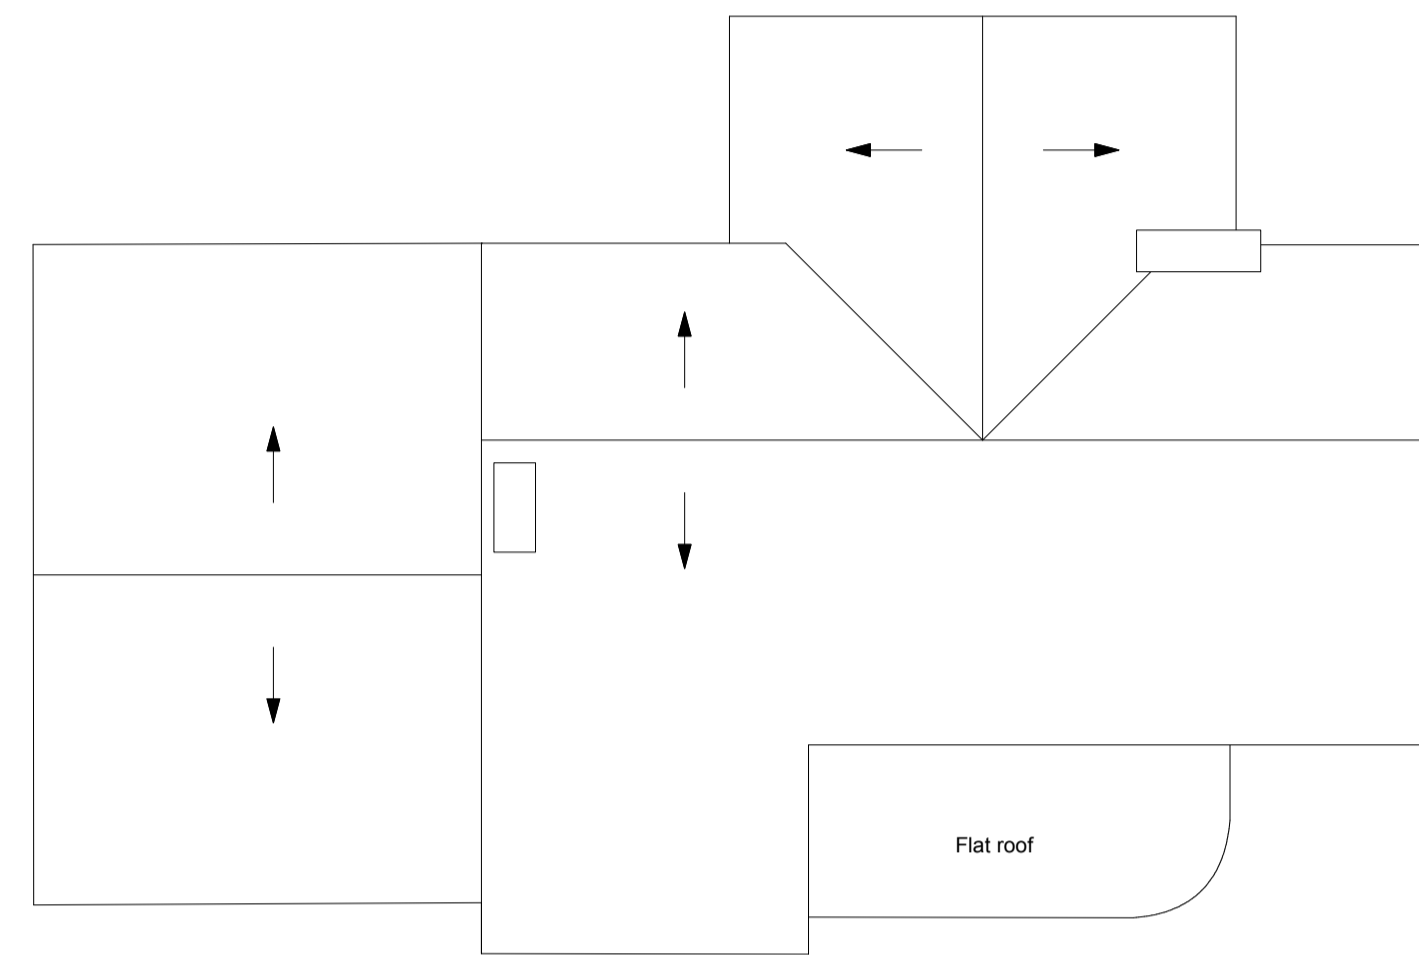



ROOF PLAN Scale 1 : 500

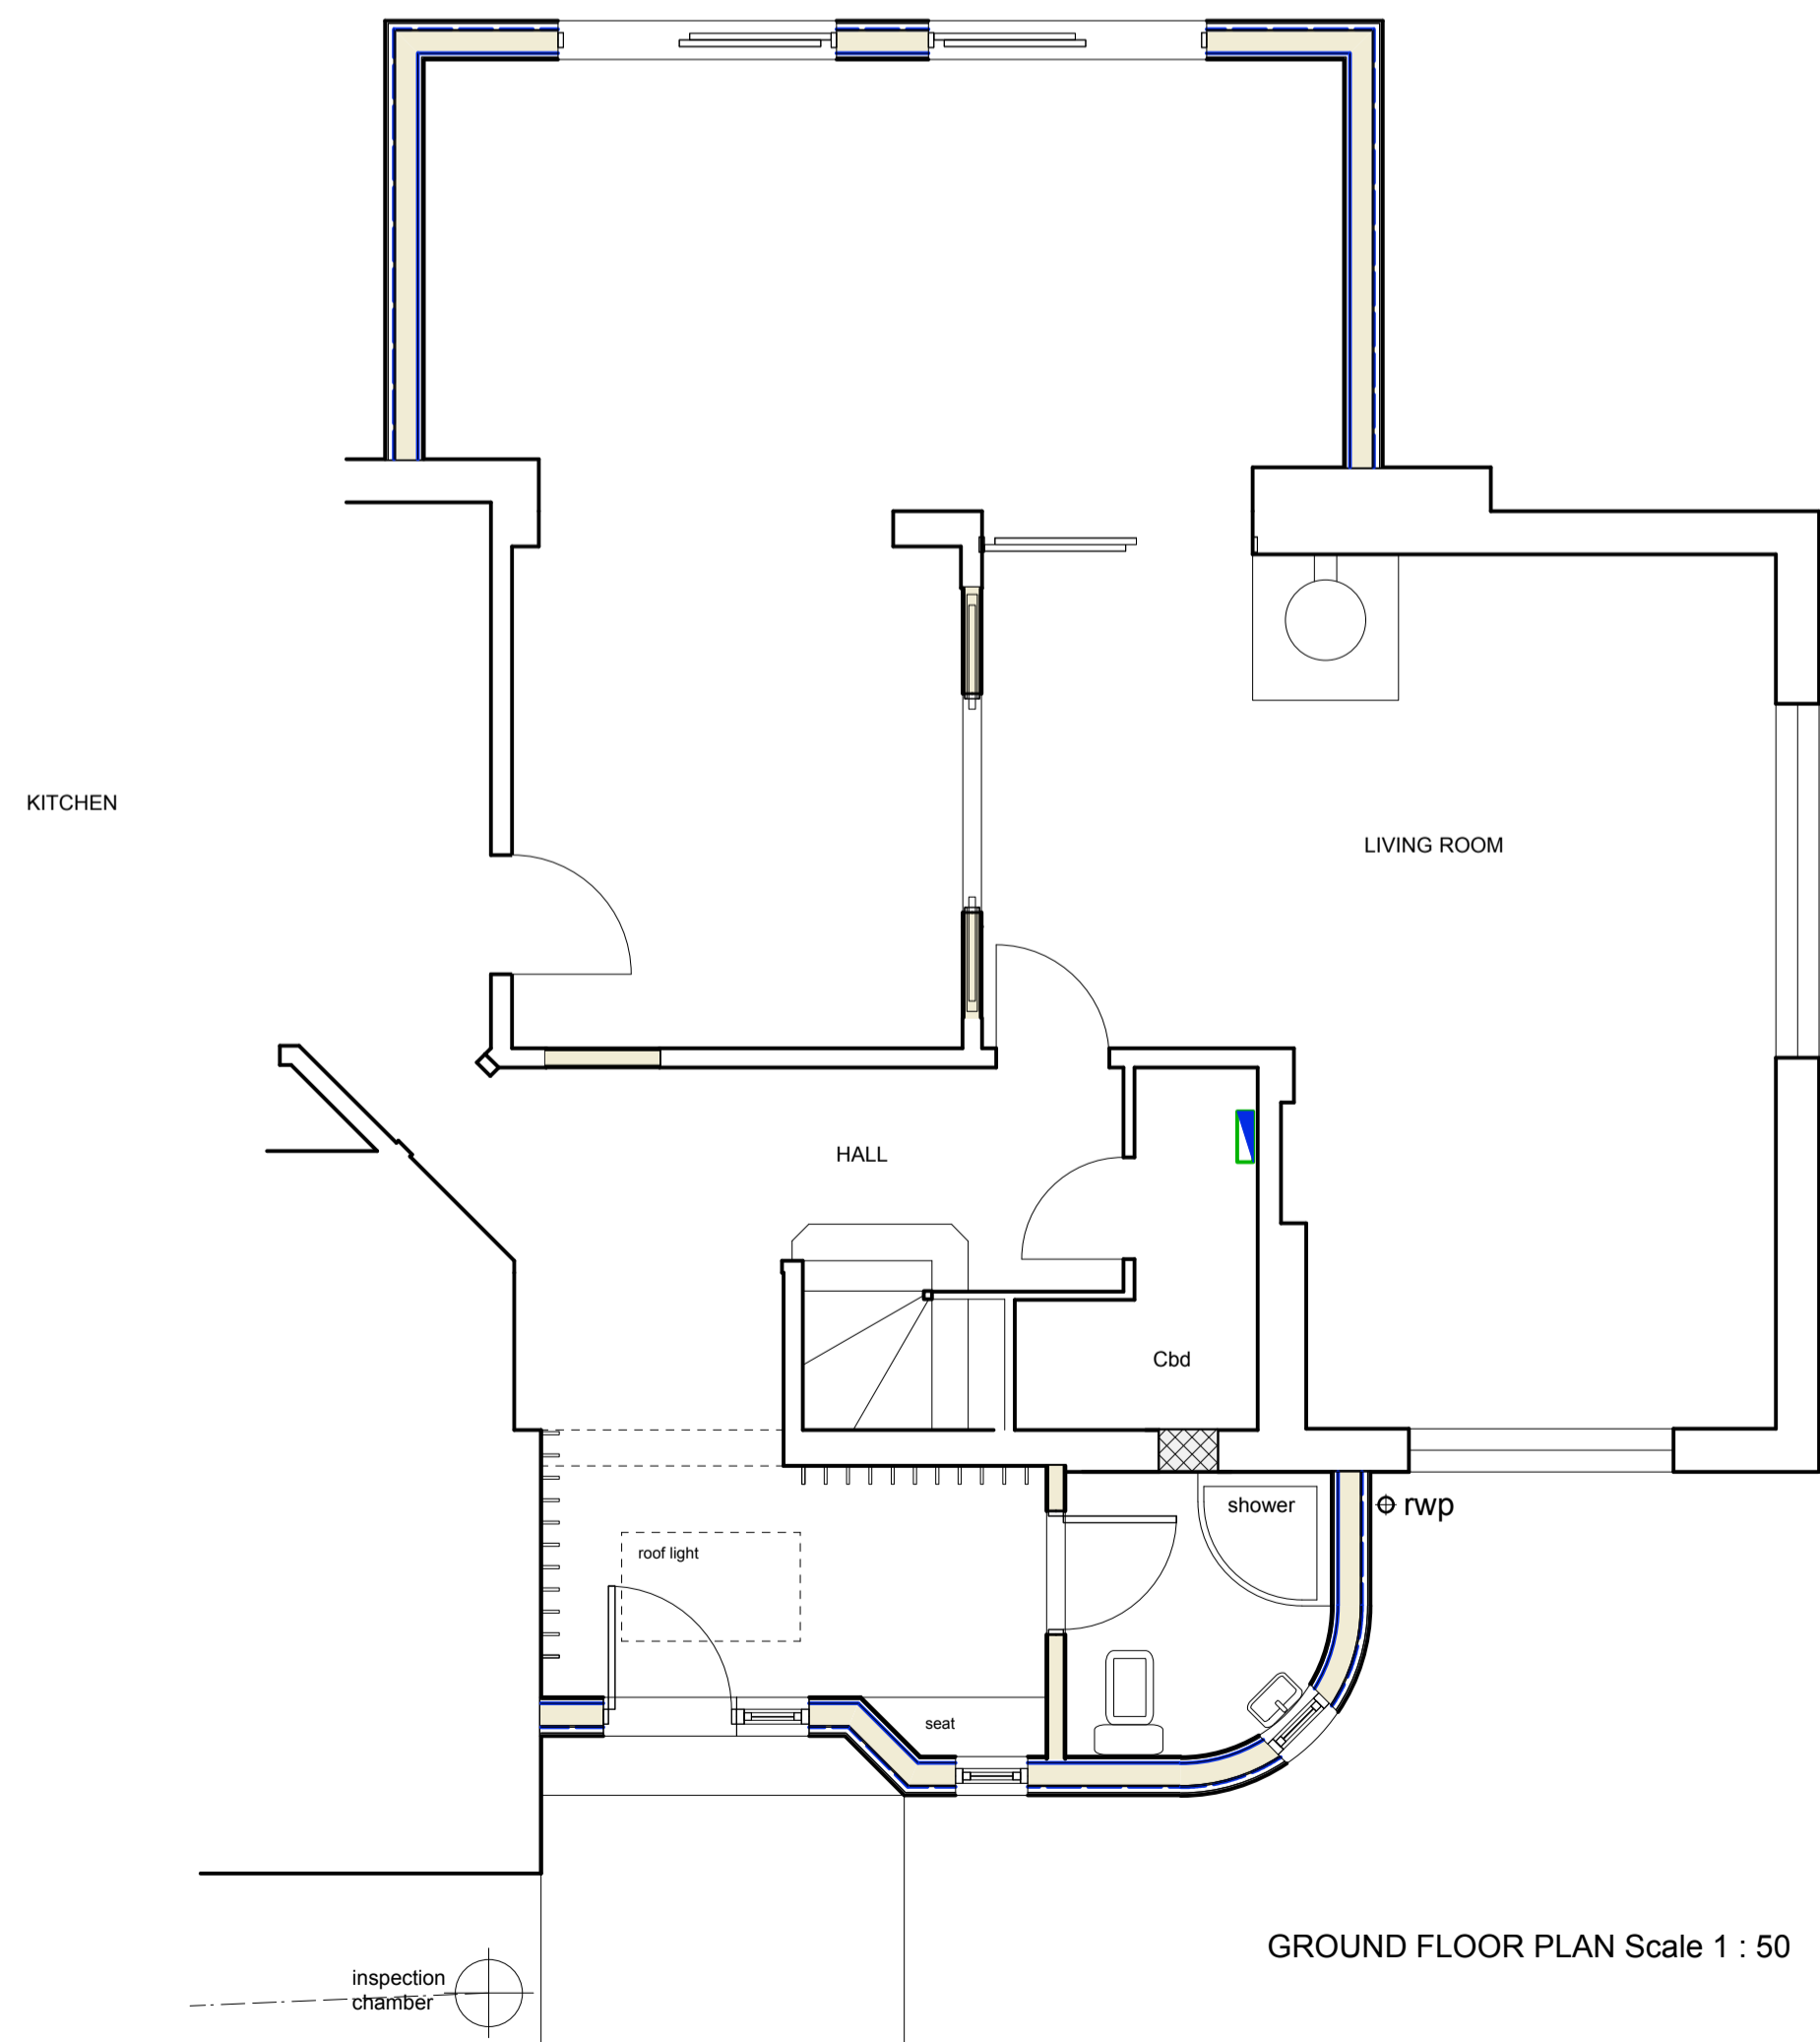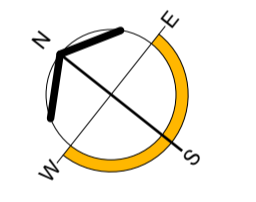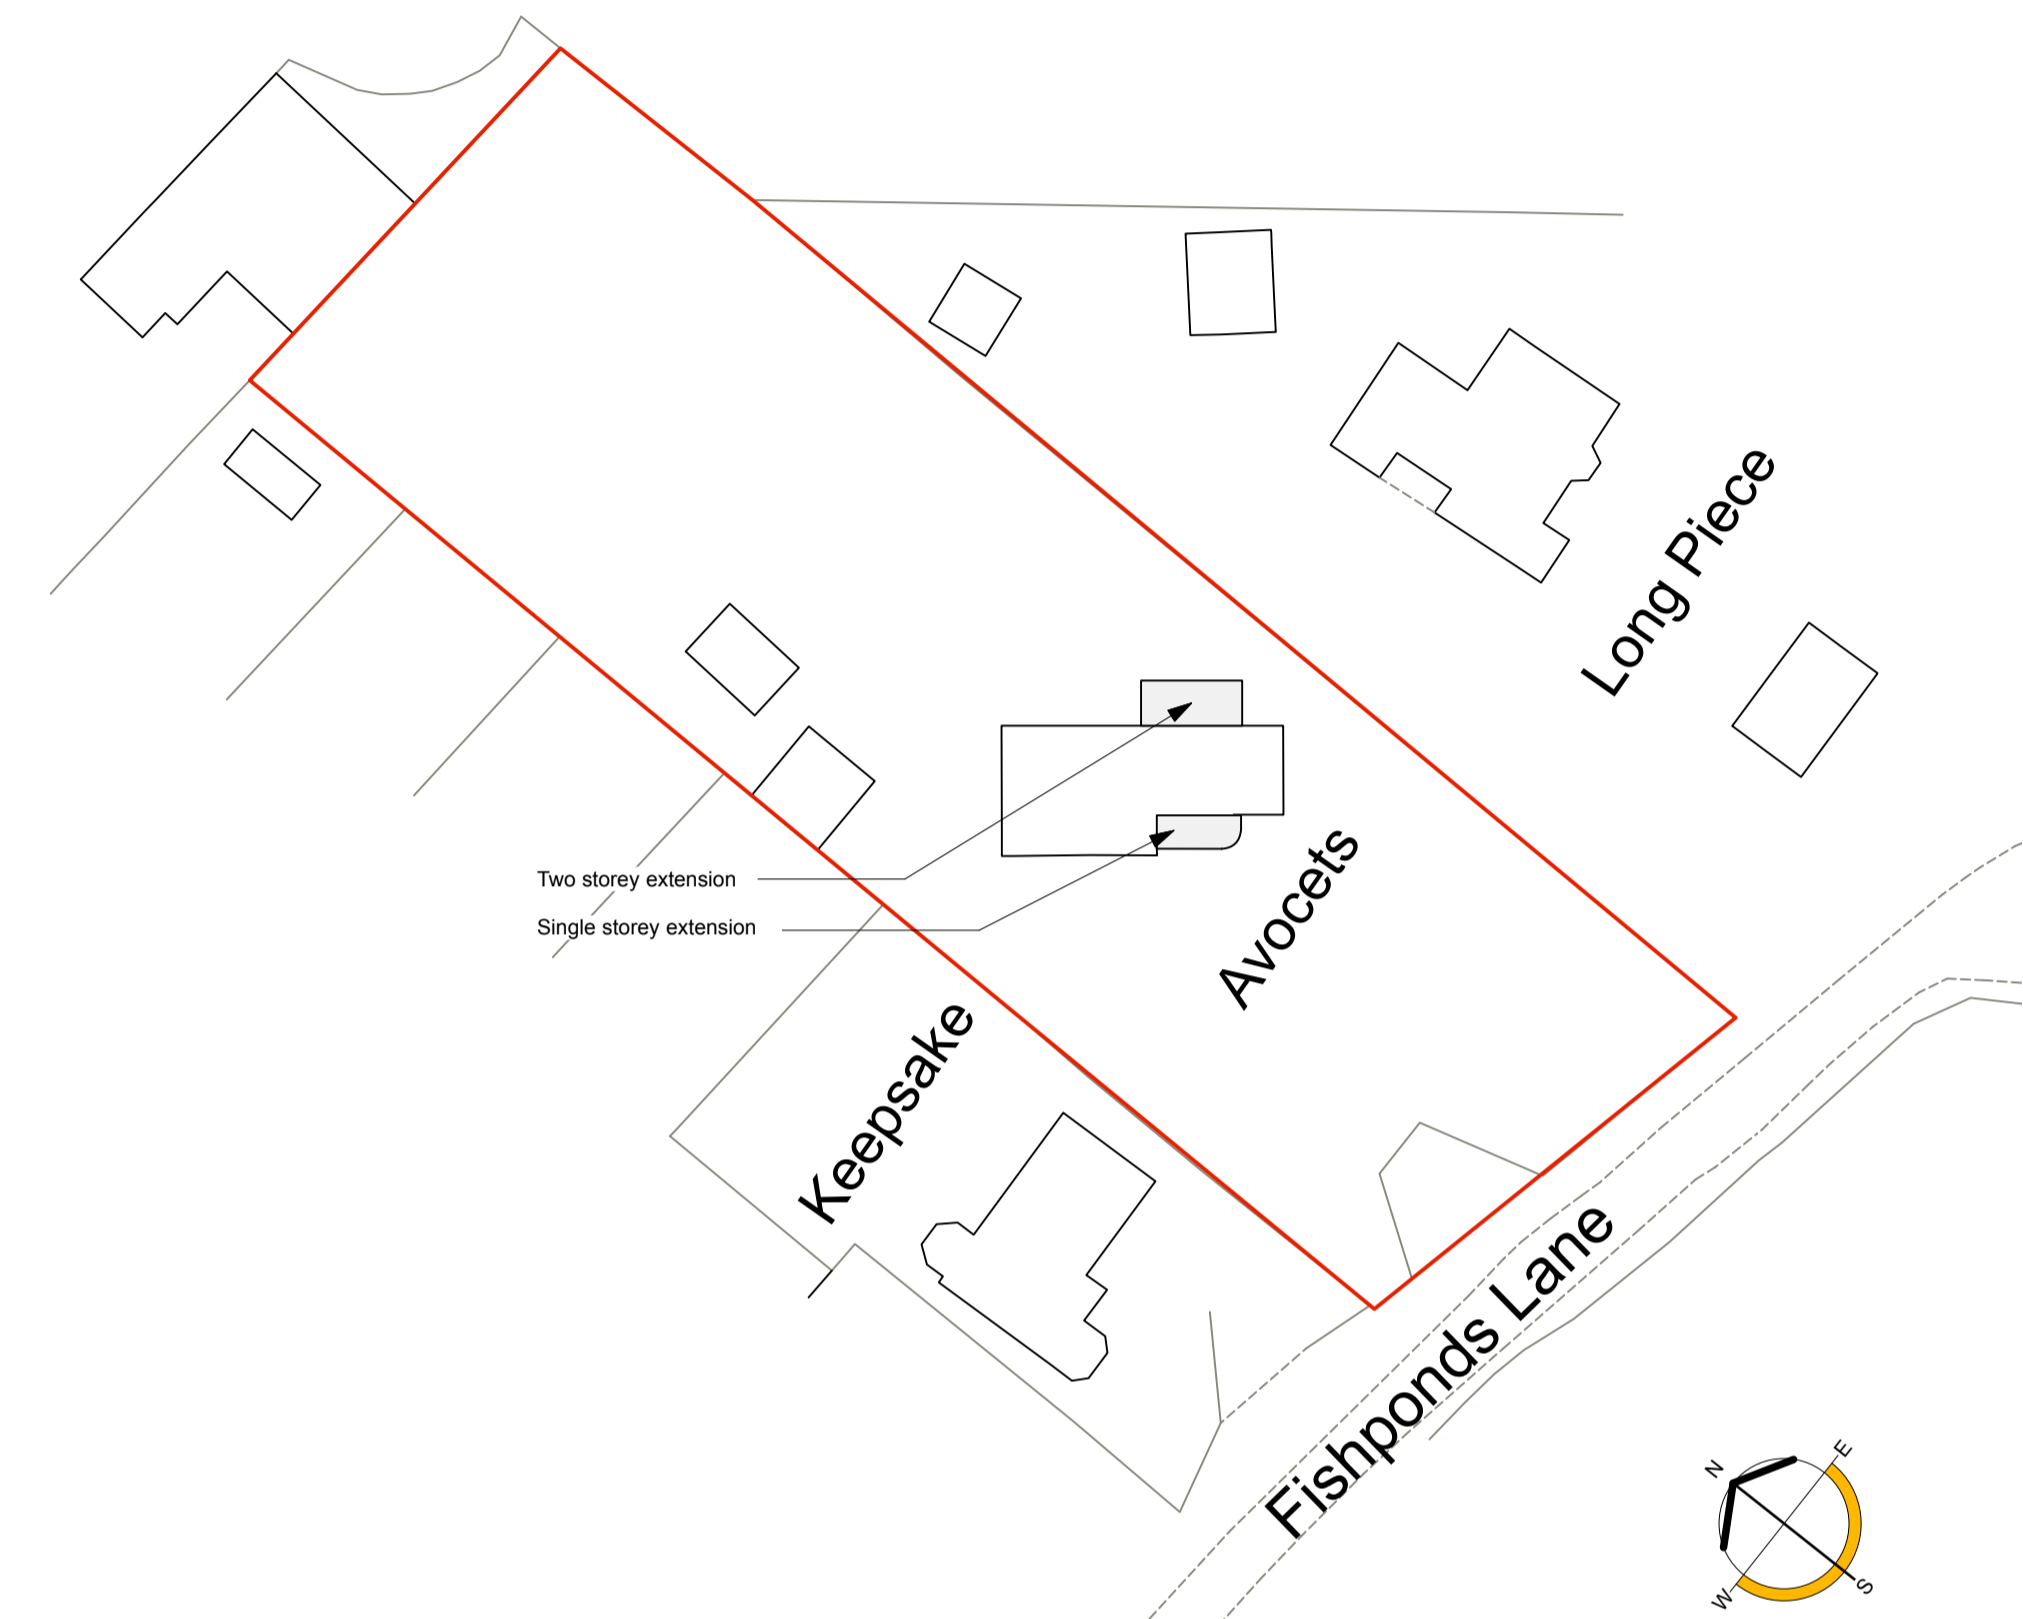

GROUND FLOOR PLAN Scale 1 : 50

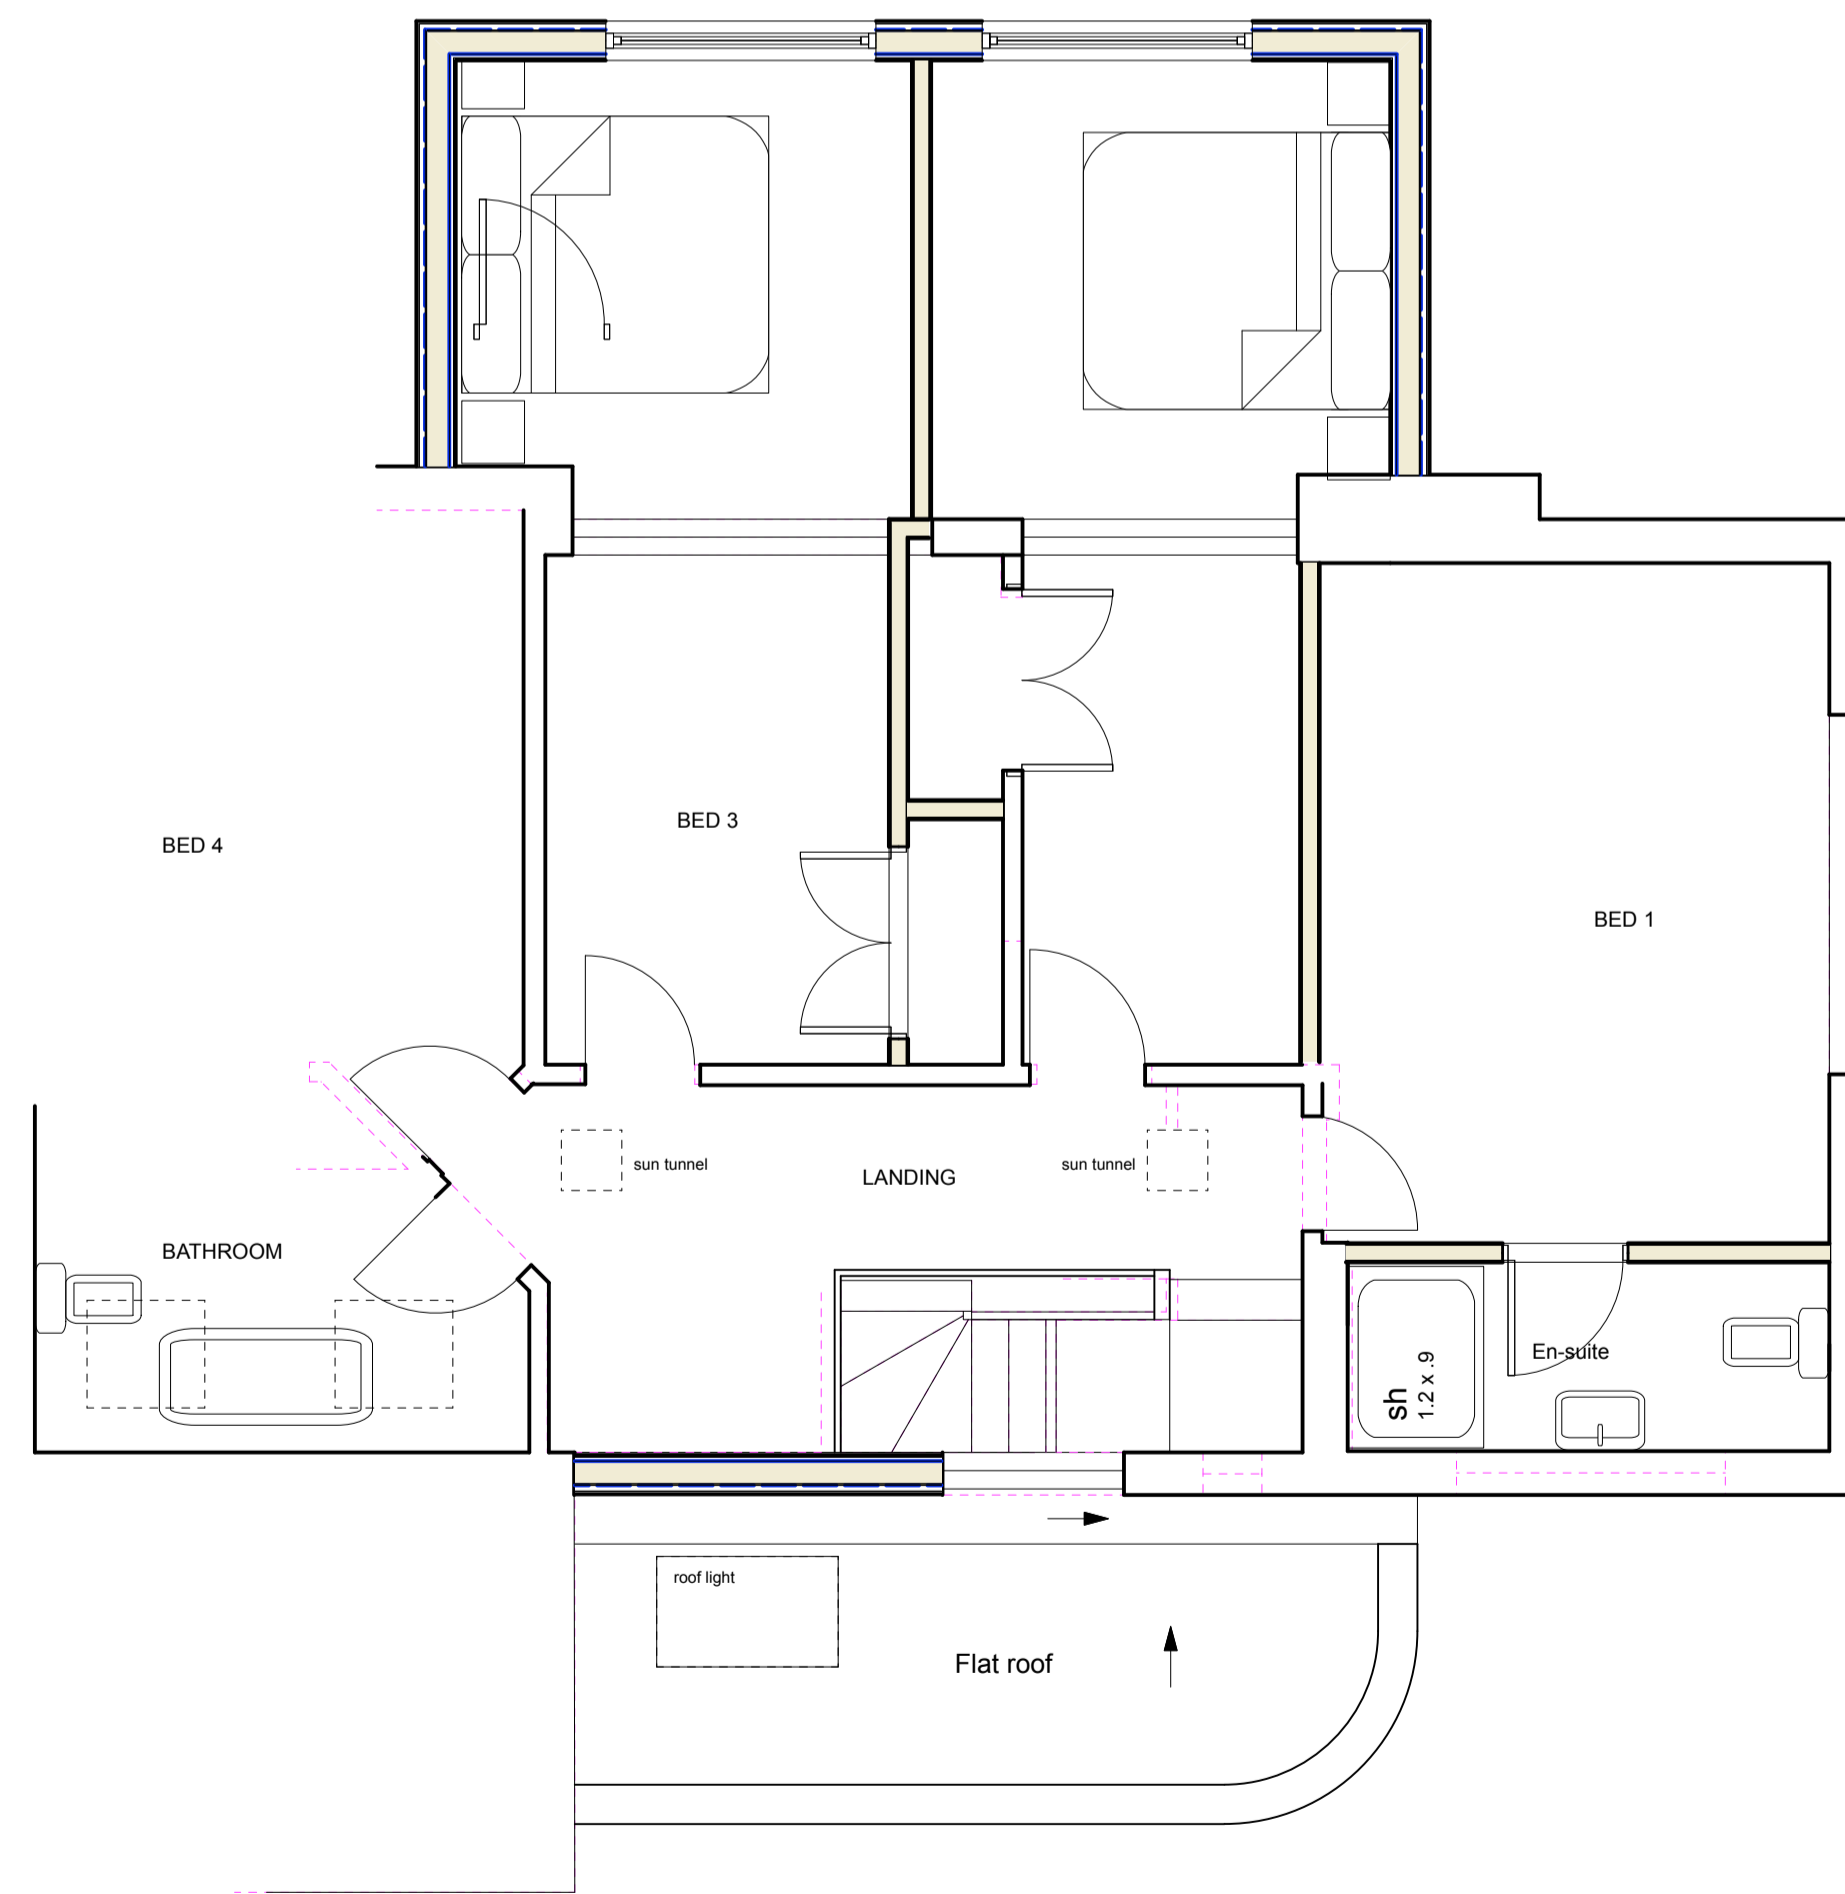

1st FLOOR PLAN Scale 1 : 50

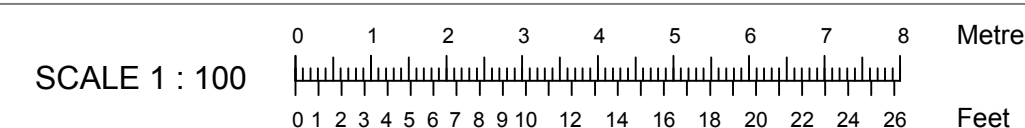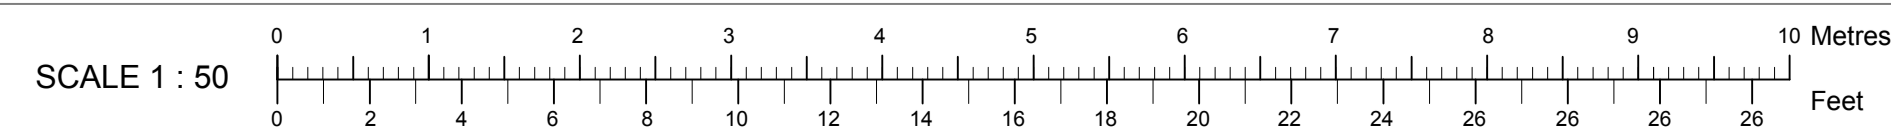

© Ben Powell Copyright
Information contained on this drawing is confidential and may not be used for any purpose other than for which the drawing is supplied without prior written authority. All rights reserved.

Revisions	
<p>Ben Powell Architects Unit 11 Harkstead Hall Barns, Harkstead, Ipswich, Suffolk. IP9 1DB tel 01473 788915 e: ben.powell@macace.net</p>	
Client	
Mr J & Mrs A Fairhall	
Project	
Avocet, Fishponds Lane, Holbrook, Ipswich. IP9 2QZ	
Drawing Title	
PROPOSED PLANS AND ELEVATIONS	
Date	19/08/21
Scale	1:50 /100
Drawing number	32031/2
Revision number	