




West Elevation

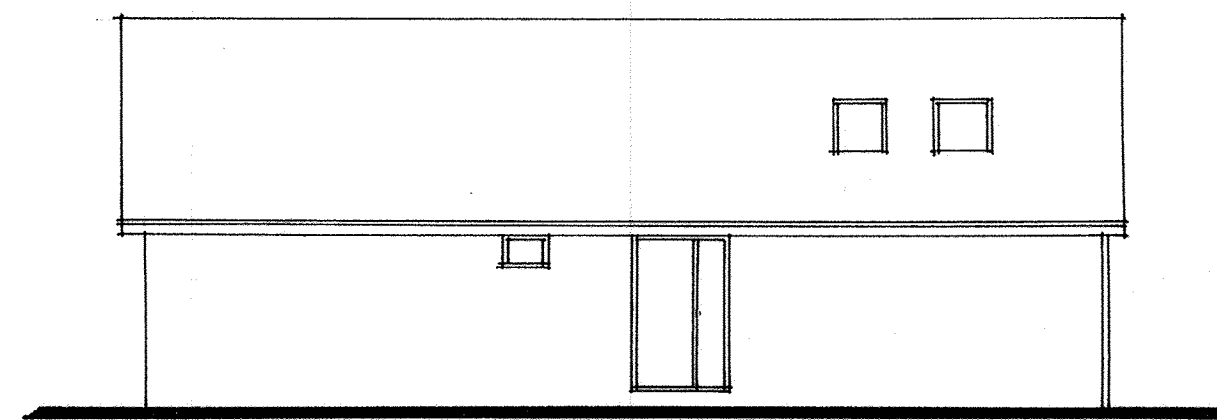


South Elevation

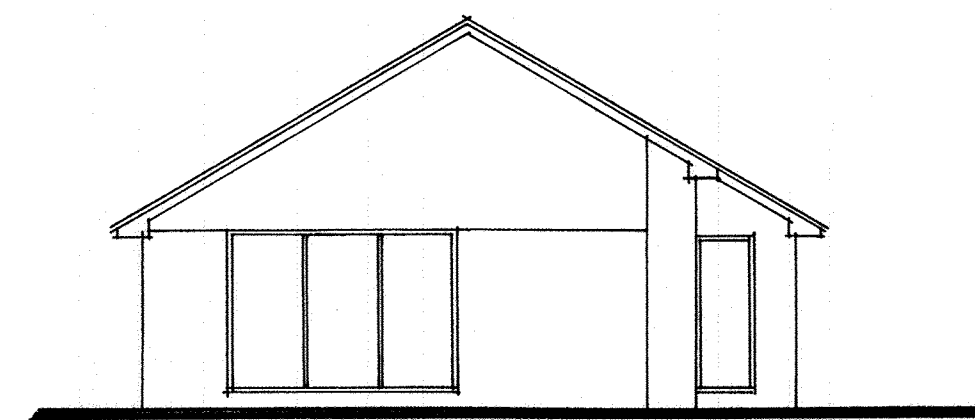


East Elevation

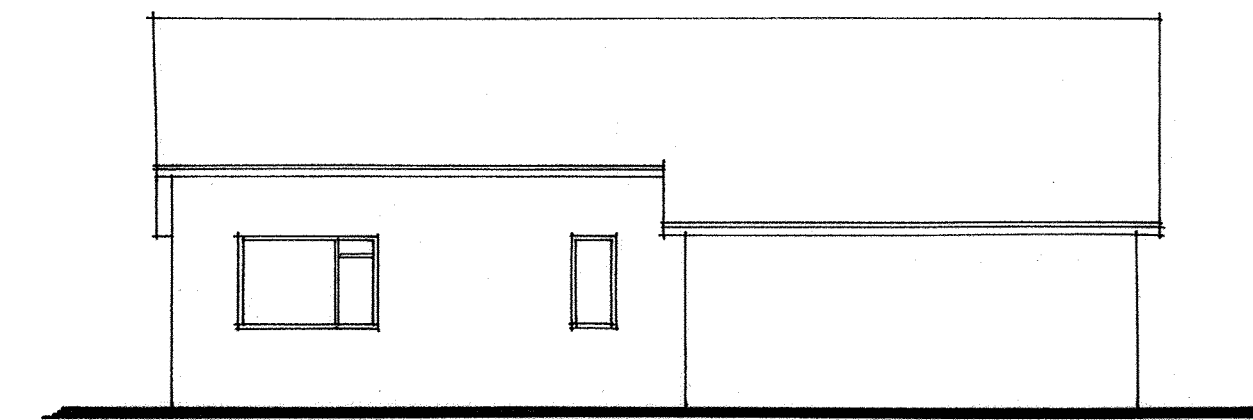


North Elevation

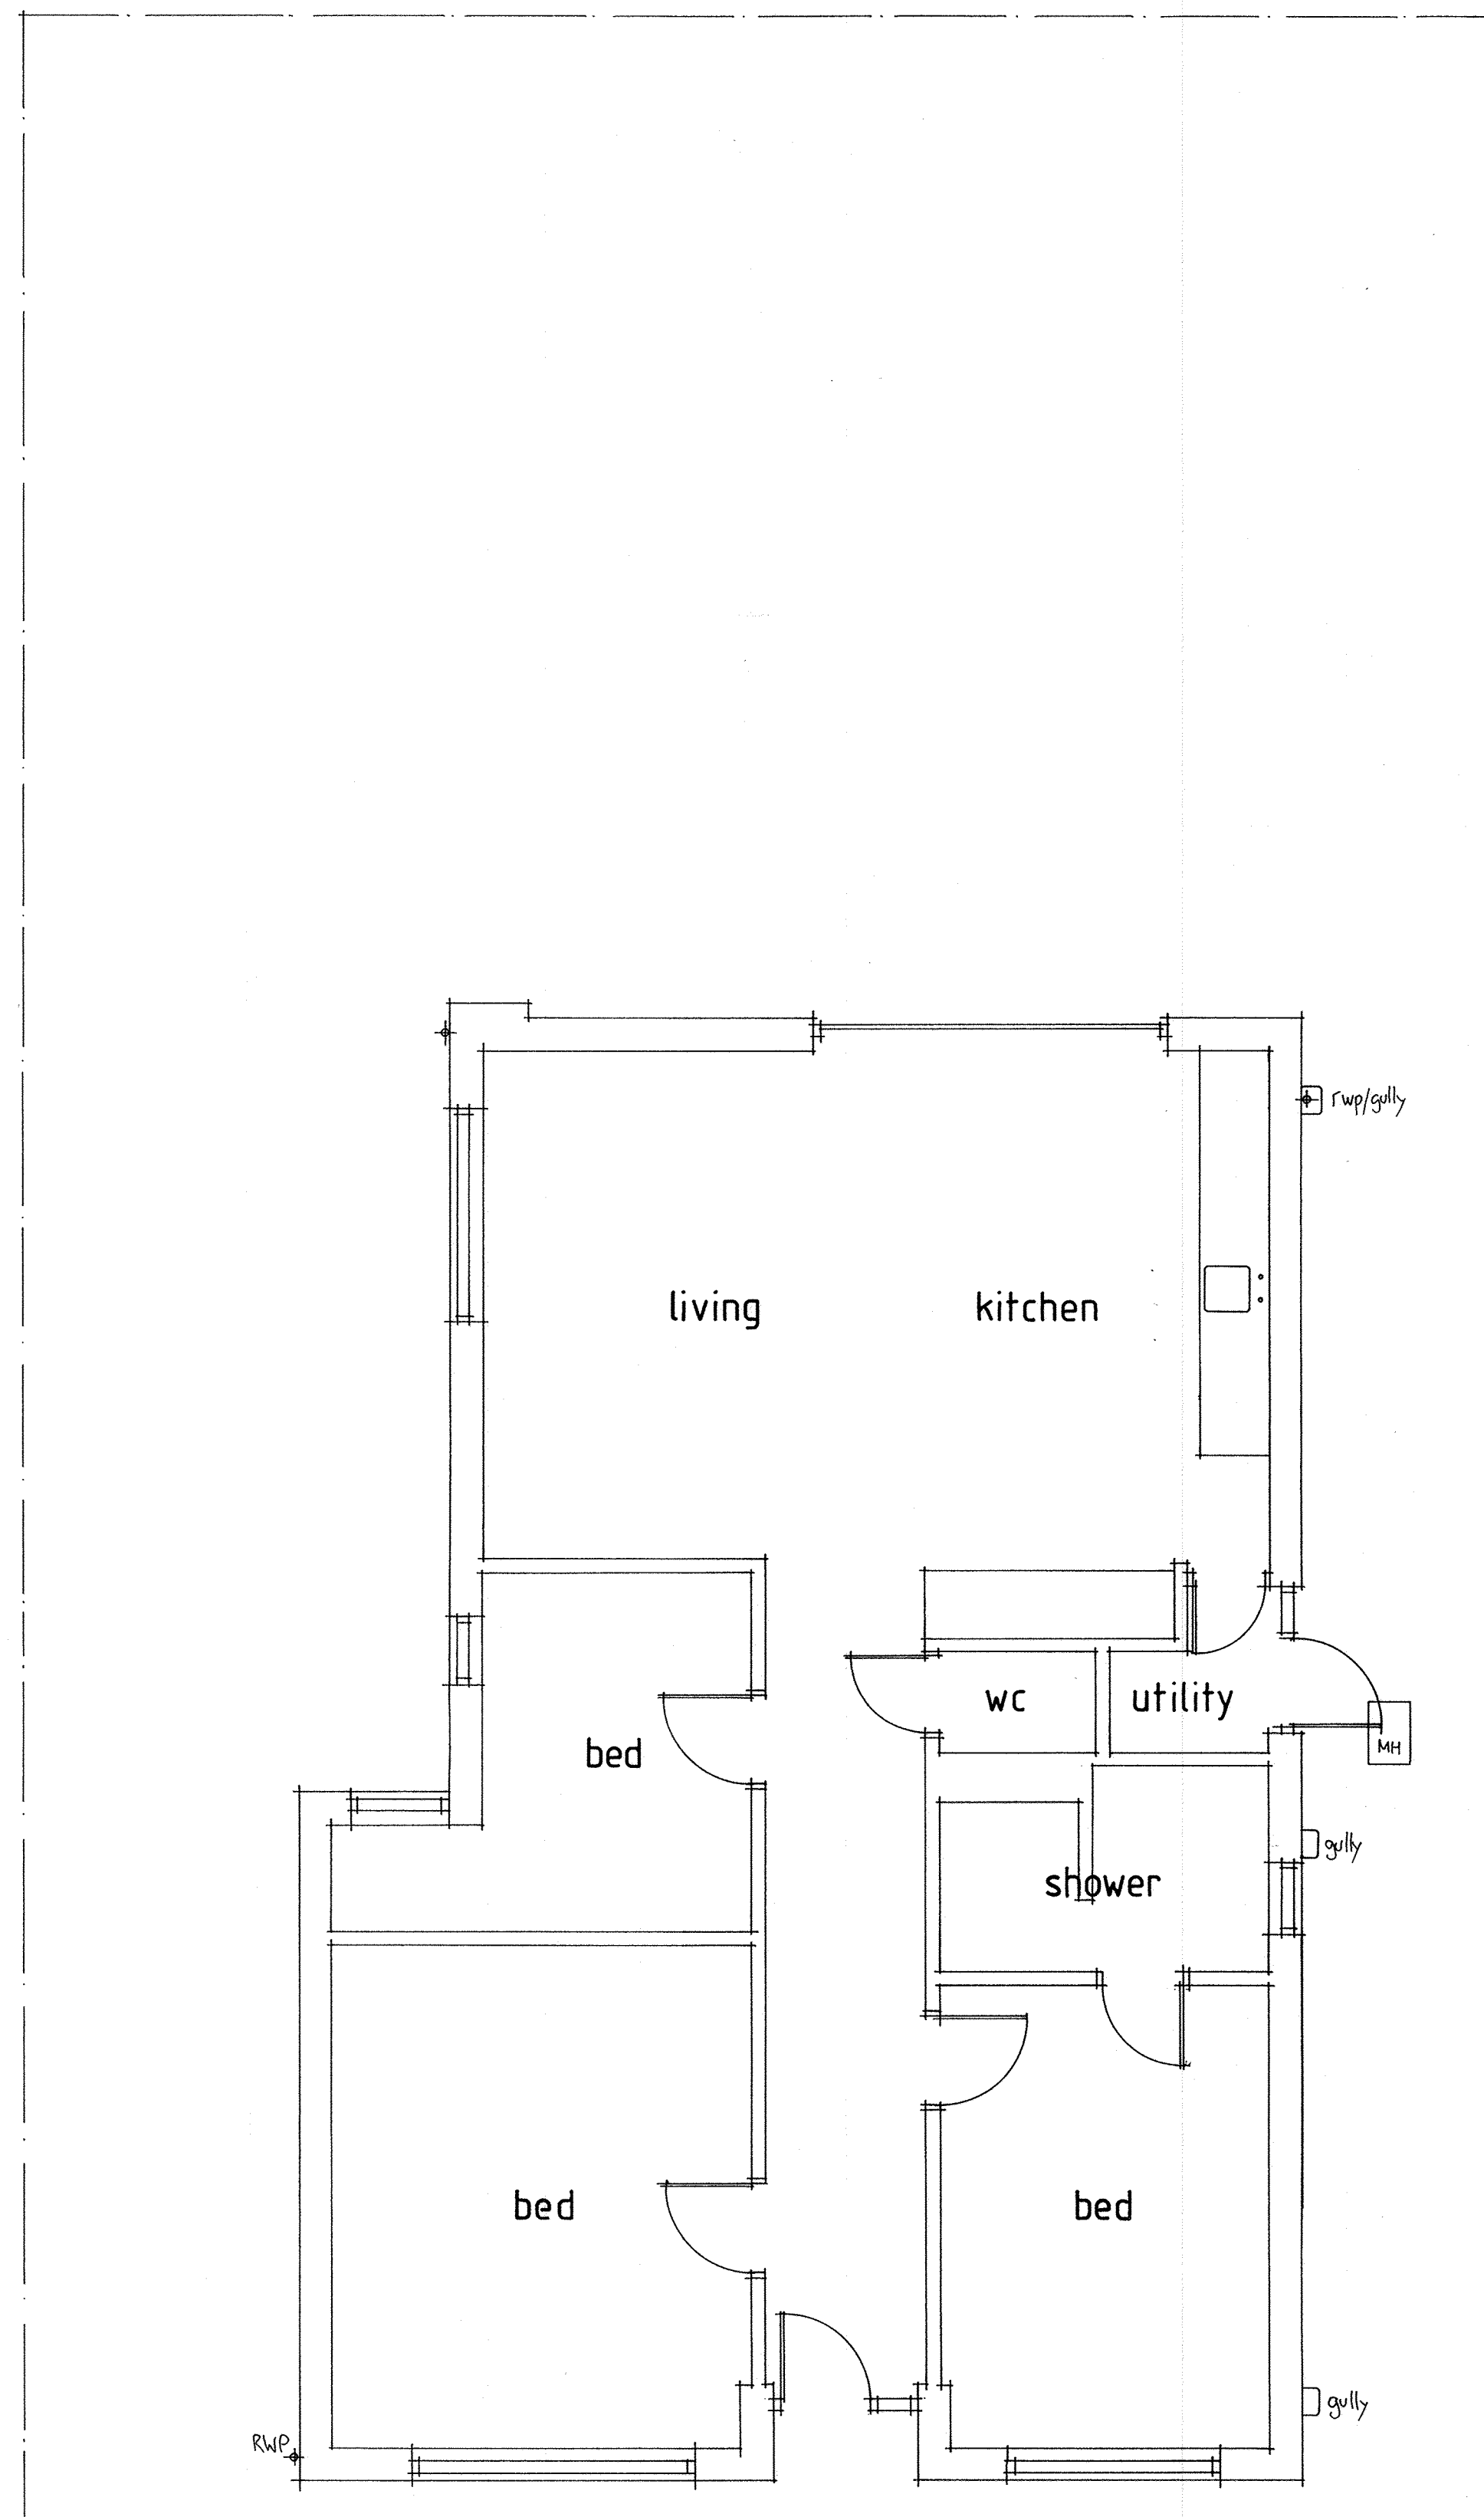


Ground Floor Plan

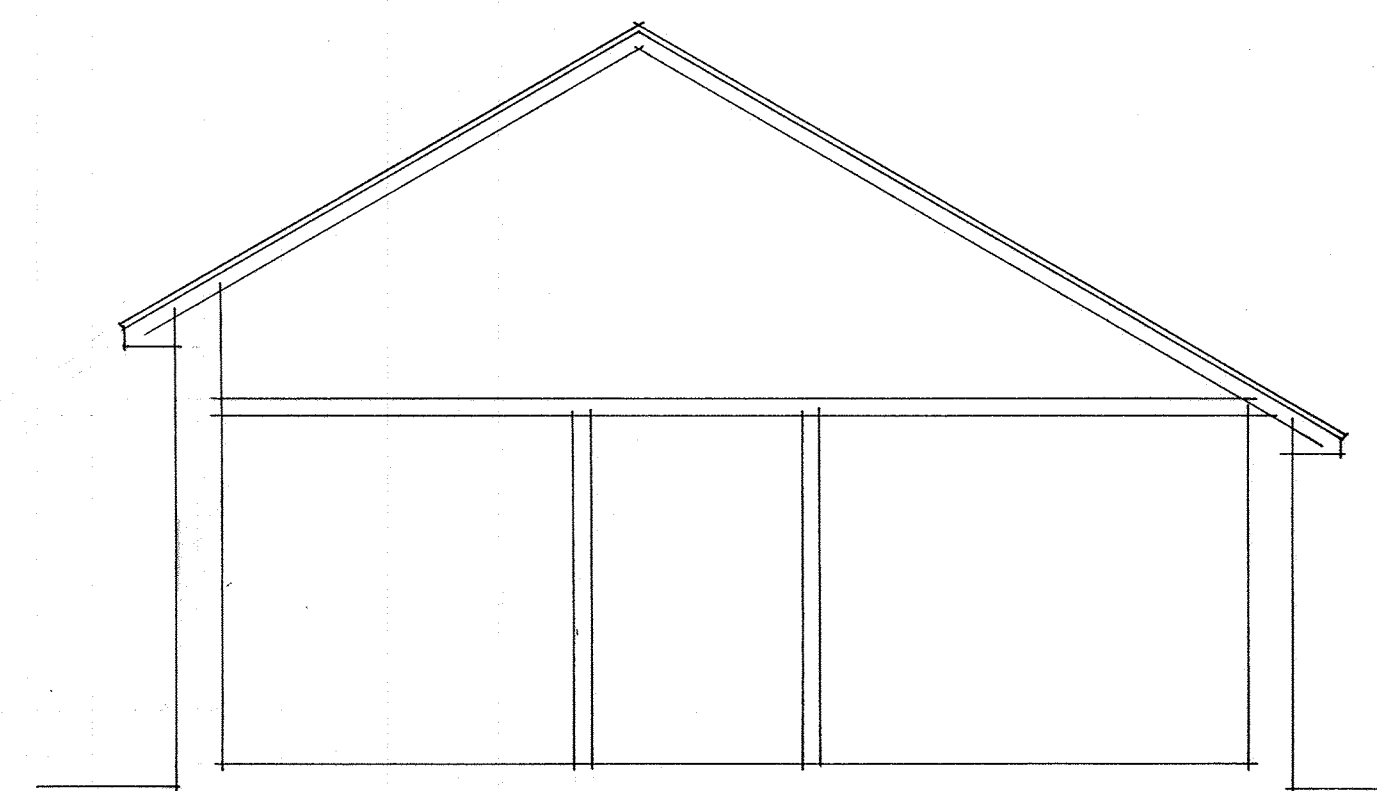

Section

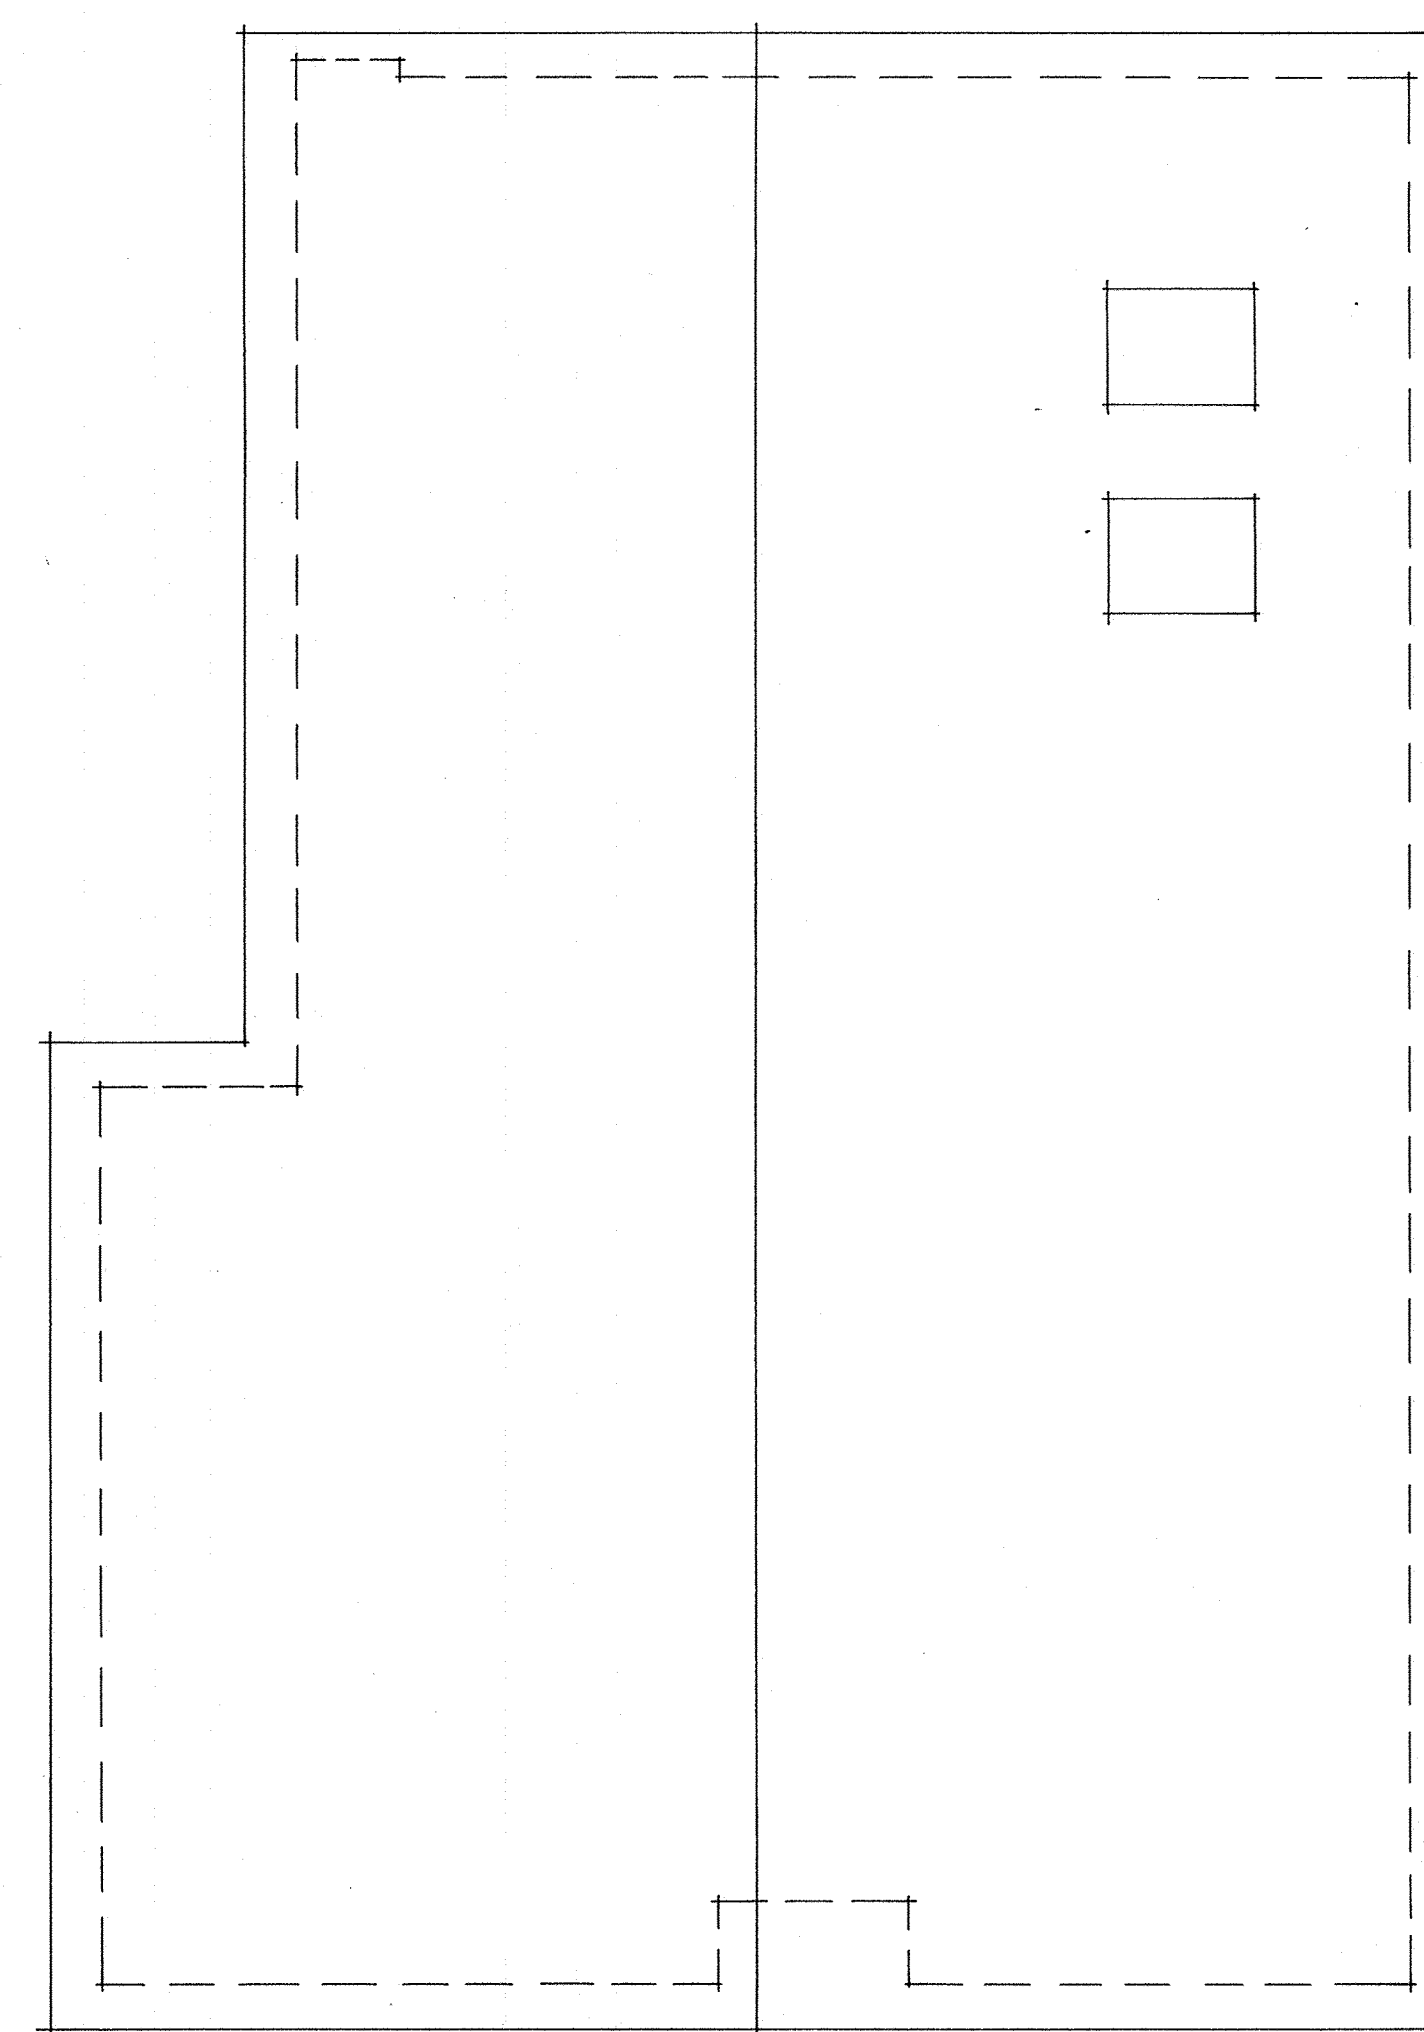

Roof Plan

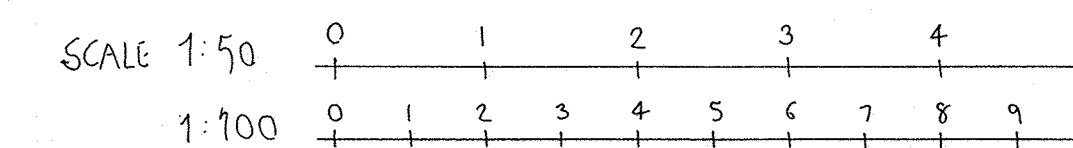

Do not scale from this drawing all dimensions must be checked on site. This drawing is the sole copyright of Insite Planning Ltd.

Insite Planning Ltd
5 Beechwood Avenue
Brighton, East Sussex
BN1 8ED
Tel: 01273 558118
Email: insiteplanning@yahoo.co.uk

Client:

Job:
7 Fairlie Gardens
Brighton
As Existing

Date: **May 2021** Scale: 1:50, 1:100

Drawing No. **1785/2321**