


Ground Floor Plan as Existing

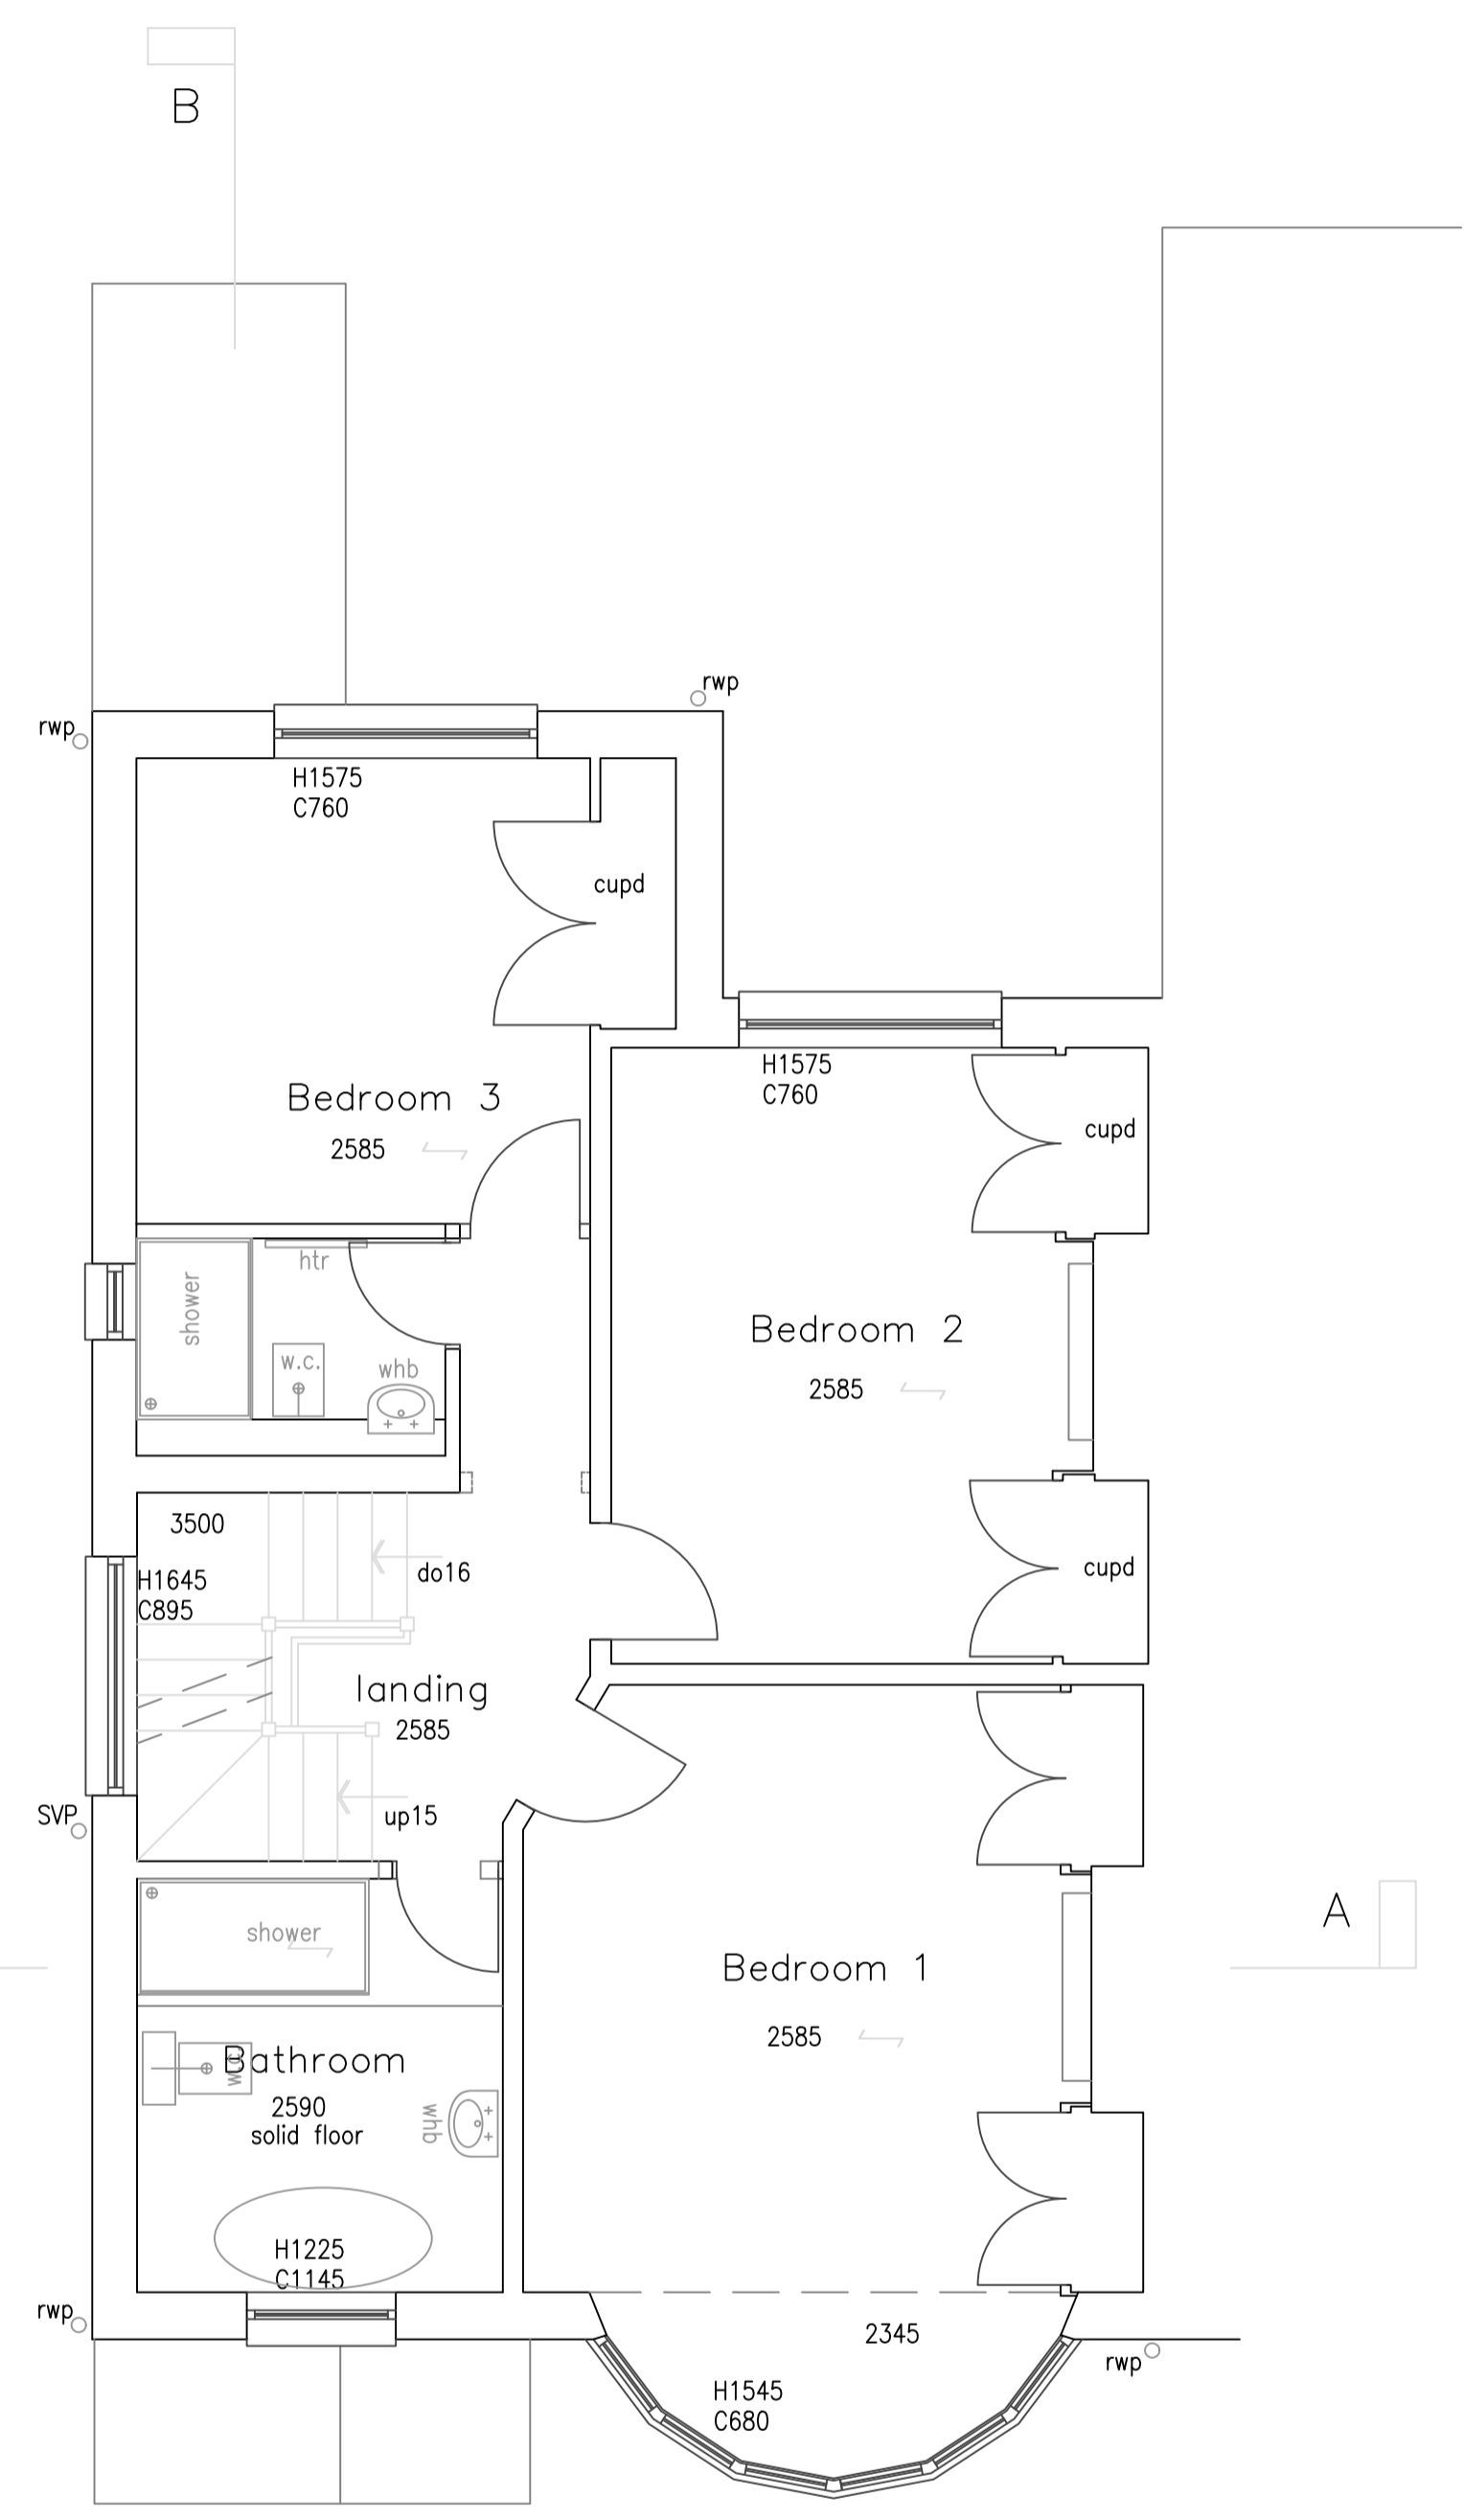

First Floor Plan as Proposed

NOTES

DO NOT SCALE OFF THIS DRAWING.
CHECK ALL DIMENSIONS ON SITE BEFORE ANY WORK IS COMMENCED.
ALL GOODS MATERIALS AND WORKMANSHIP MUST CONFORM WITH CURRENT BUILDING REGULATIONS, BRITISH STANDARDS AND CODES OF PRACTICE.

Rev	Date	By	Amendment

Client
Mr & Mrs G Jessop

Site Address
39 Braemore Road
Hove
East Sussex
BN3 4HA

Project
Proposed loft conversion

Drawing Title
Proposed Ground & First Floor
Plans - Lawful Use

Date	Scale	Drawn By	JM
July 2021	1:50@A1	Checked By	JTM
Job No	Dwg No	Rev	
B.042.21	03	*	