

NOTES

DO NOT SCALE OFF THIS DRAWING.

CHECK ALL DIMENSIONS ON SITE BEFORE ANY WORK IS COMMENCED.
ALL GOODS MATERIALS AND WORKMANSHIP MUST CONFORM WITH CURRENT BUILDING REGULATIONS, BRITISH STANDARDS AND CODES OF PRACTICE.




Front Elevation as Existing




Side Elevation as Existing




Rear Elevation as Existing

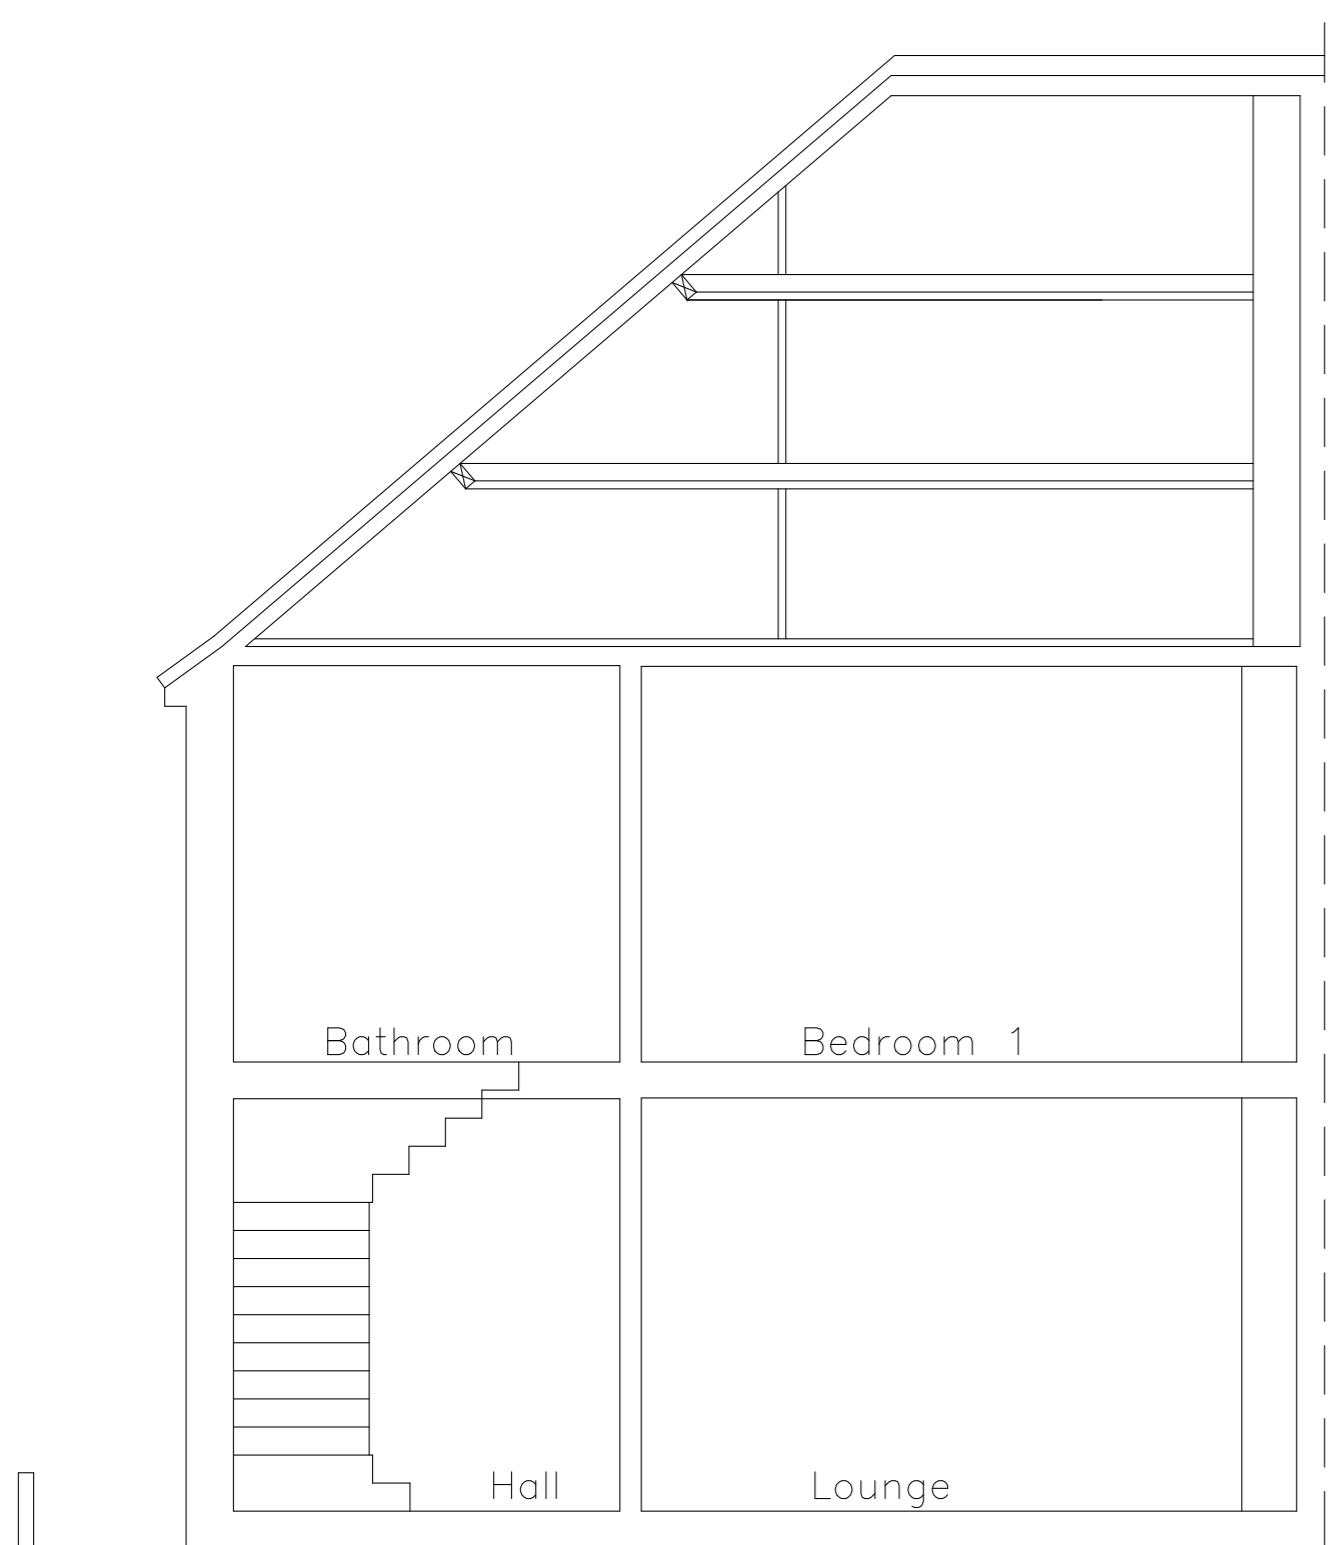

Section AA as Existing

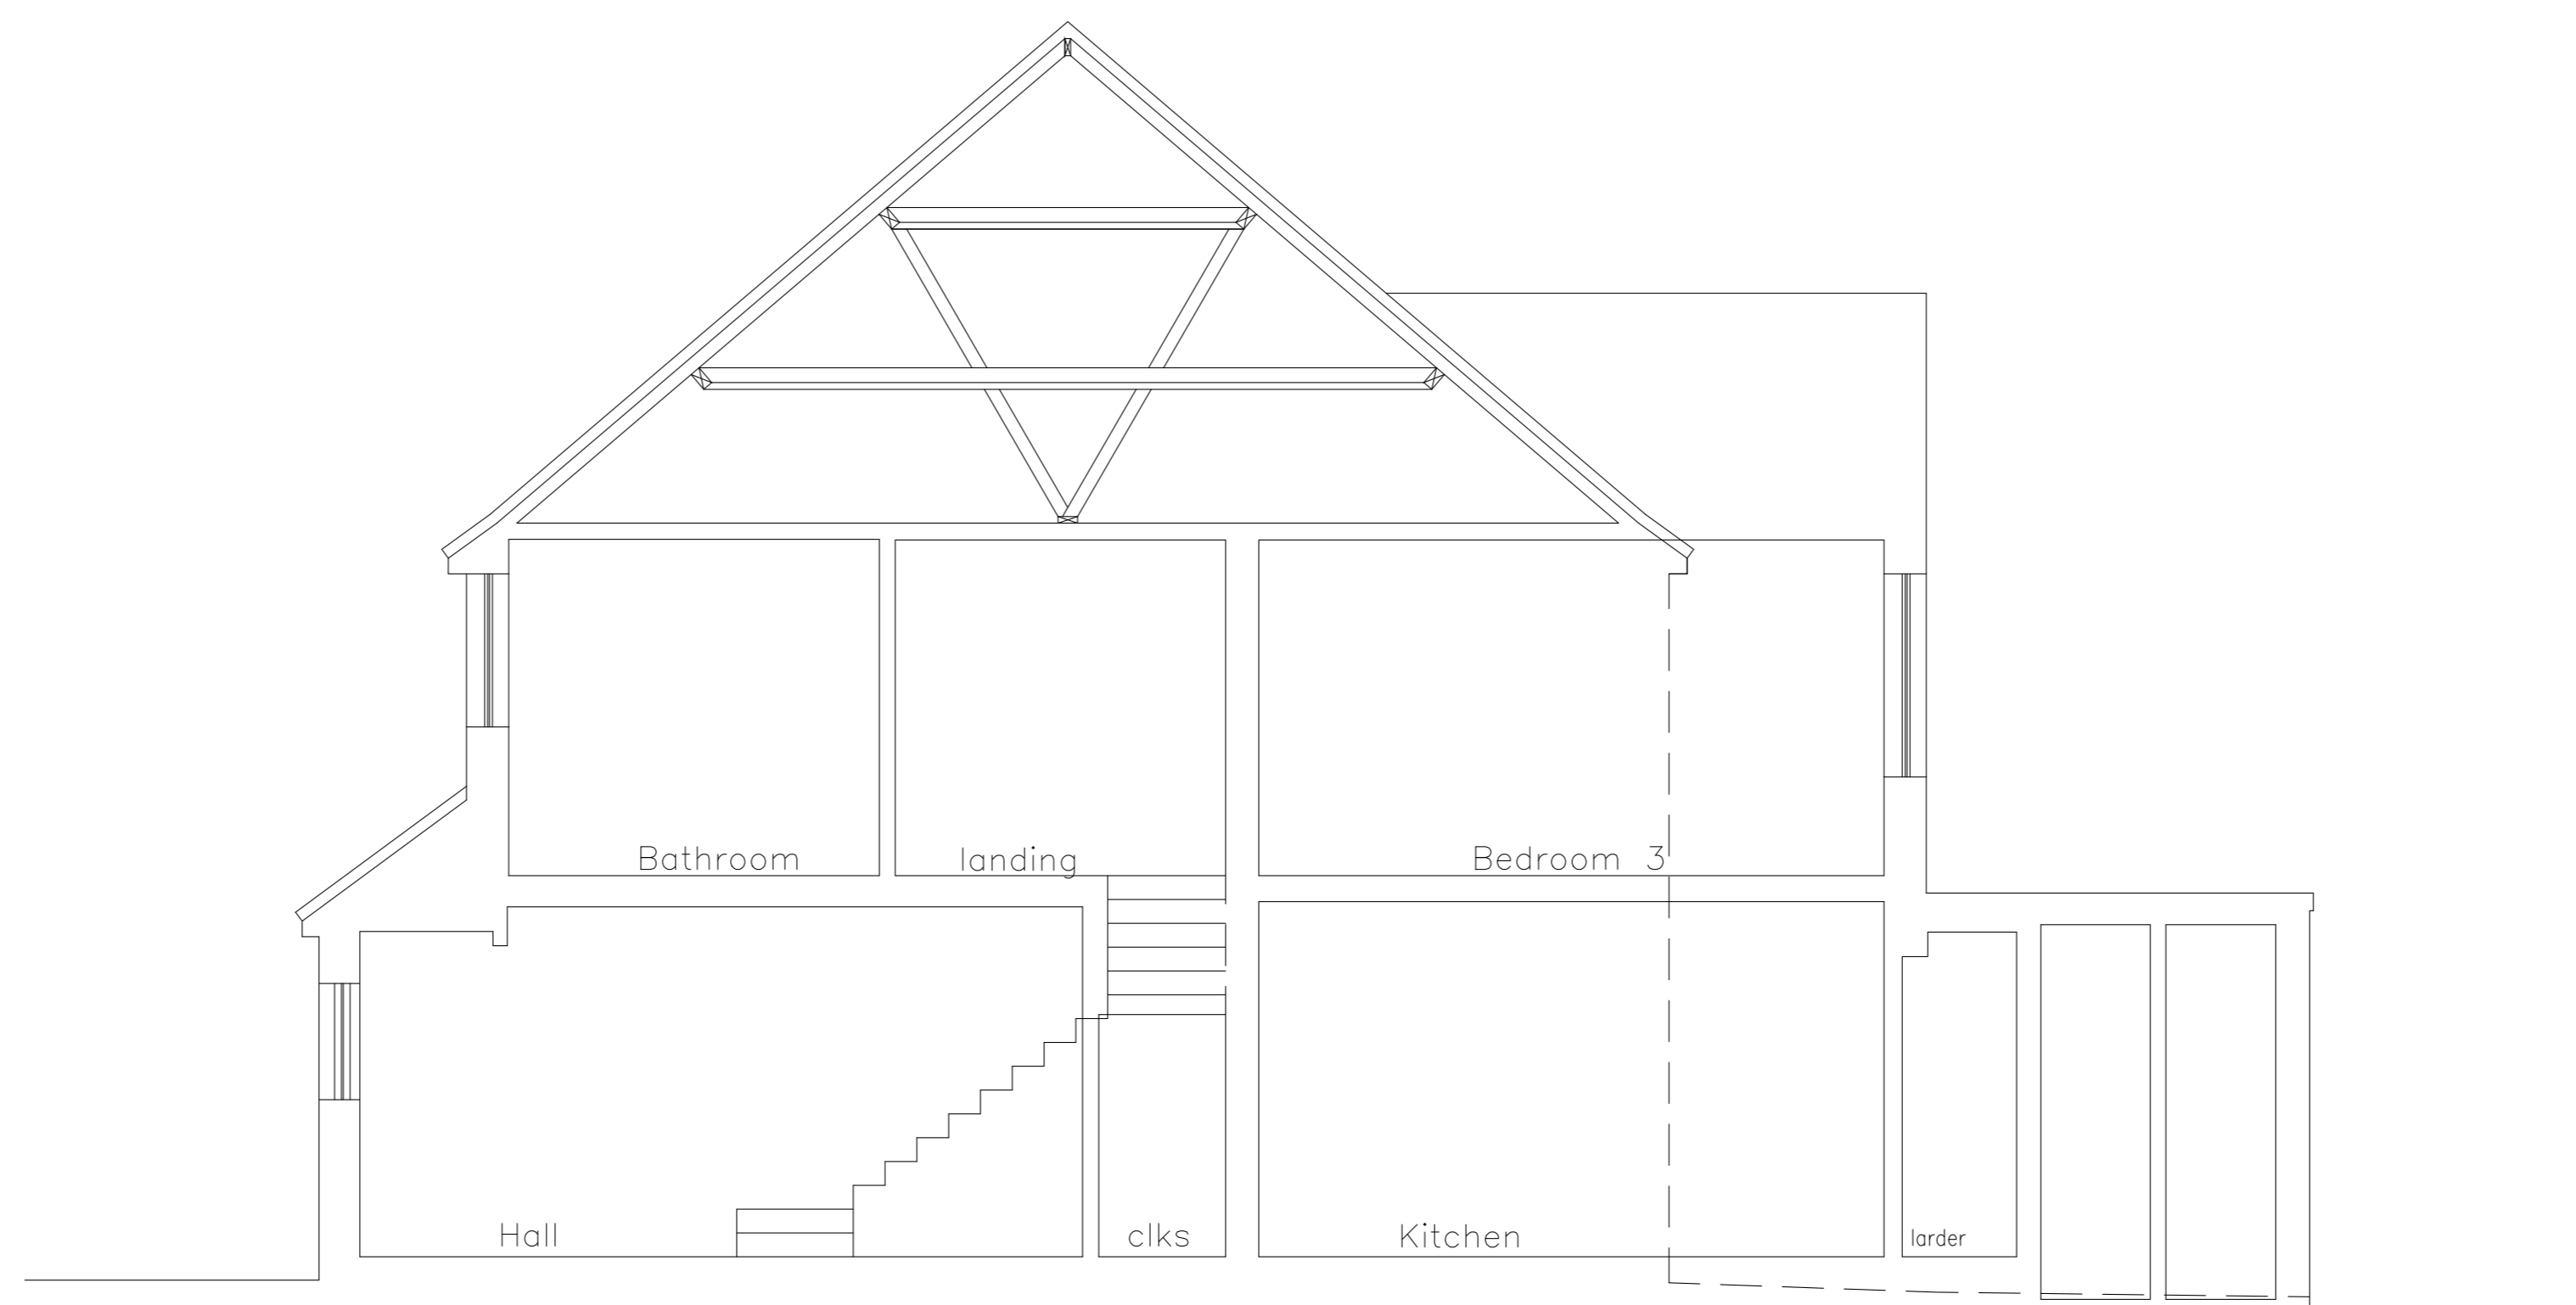

Section BB as Existing

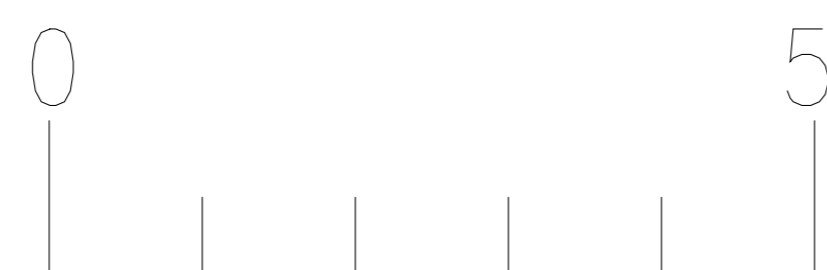

REV	DATE	BY	AMENDMENT
*	*	*	*

CLIENT *

JOB TITLE

39 Braemore Road,
Hove,
East Sussex.

DRAWING TITLE

Sections AA & BB
& Elevations
as Existing

DATE	SCALE	DRAWN BY
July 2021	1:50 1:100	jos
		CHECKED BY *

JOB NO.	DRAWING NO.	REVISION
*	02	A