




Basement Floor Plan as Proposed
1:100

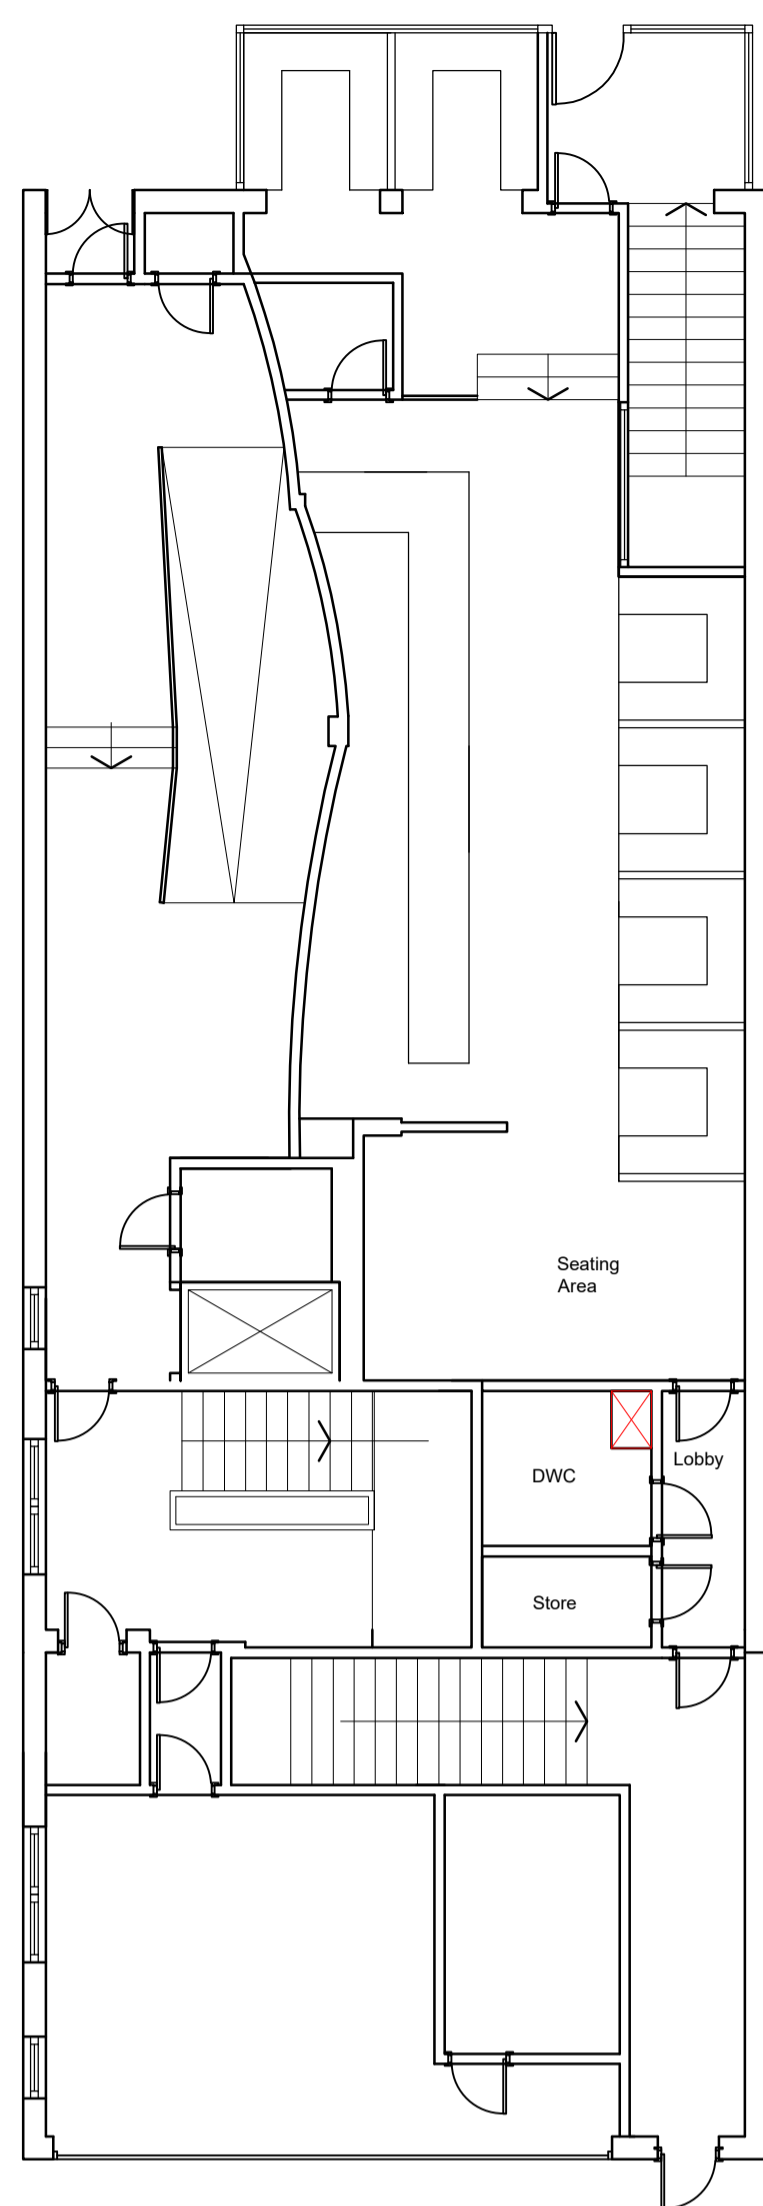


Ground Floor Plan as Proposed
1:100

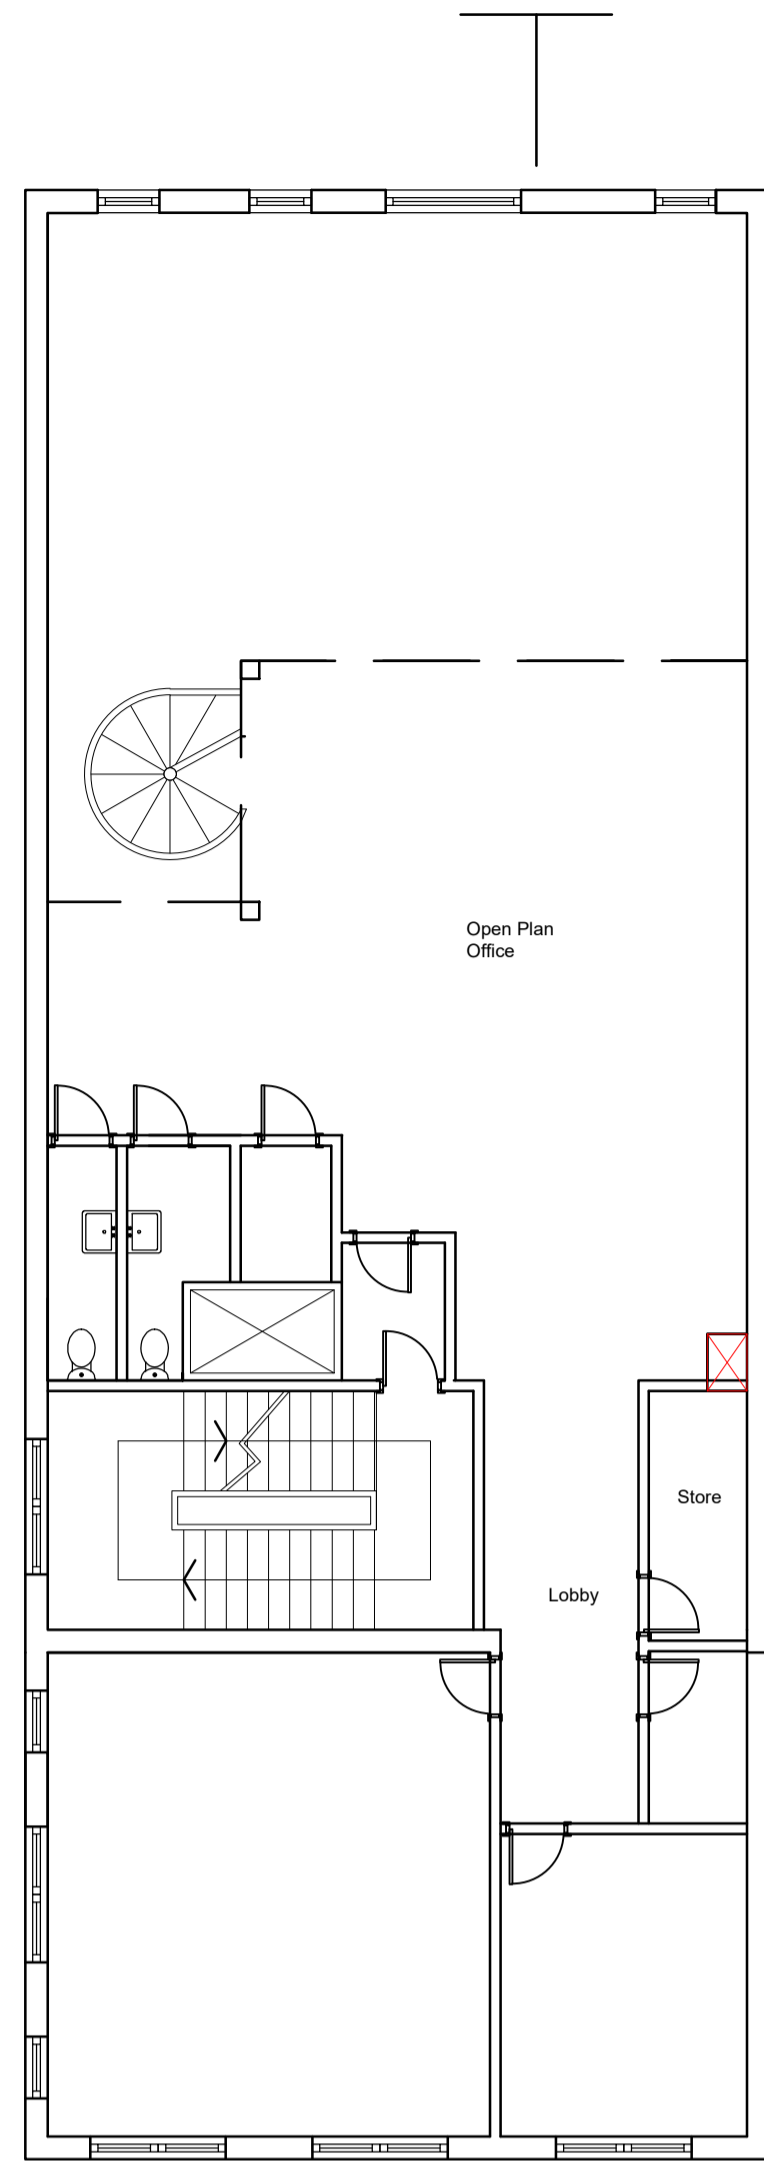


First Floor Plan as Proposed
1:100

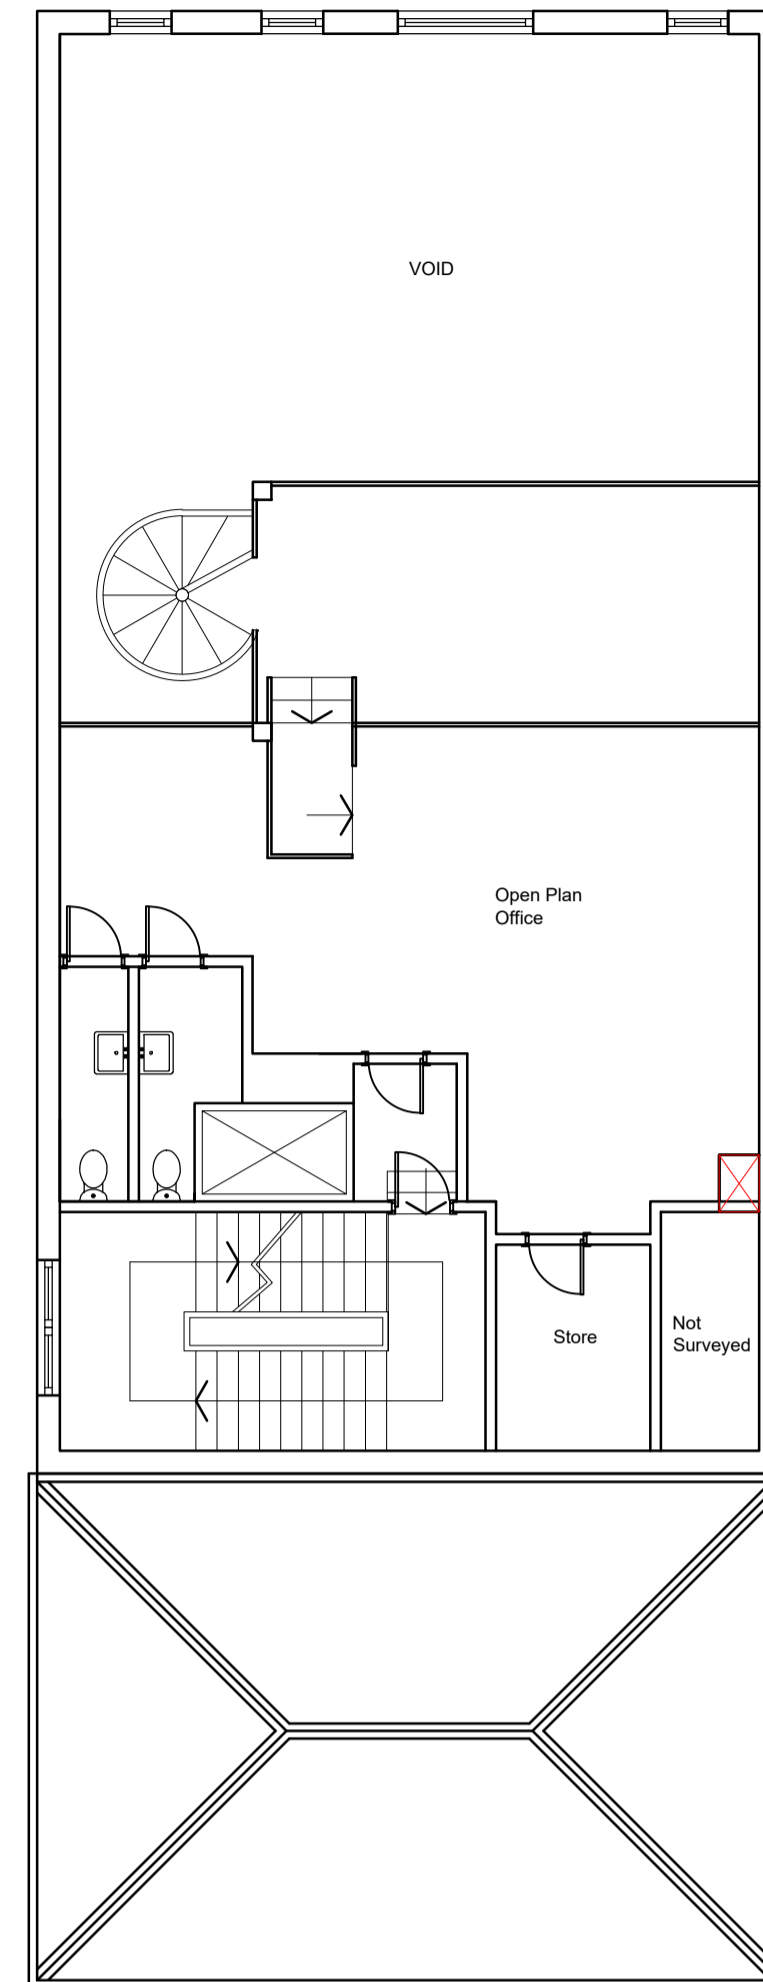


First Floor Mezzanine Plan as Proposed
1:100

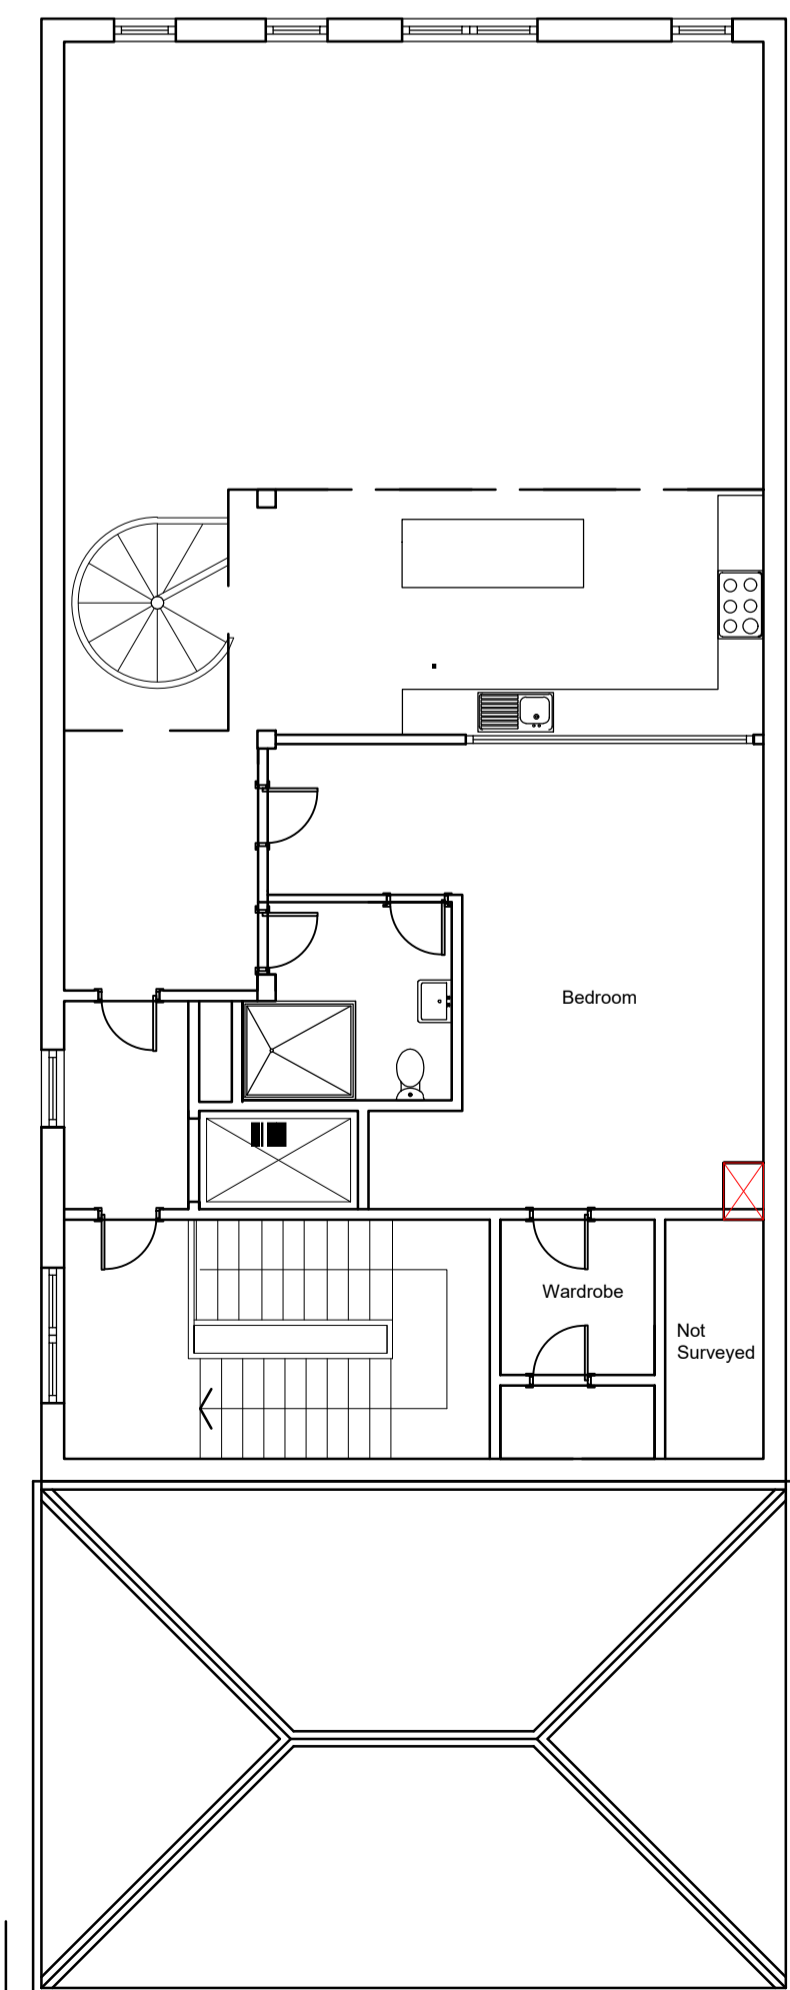


Second Floor Plan as Proposed
1:100

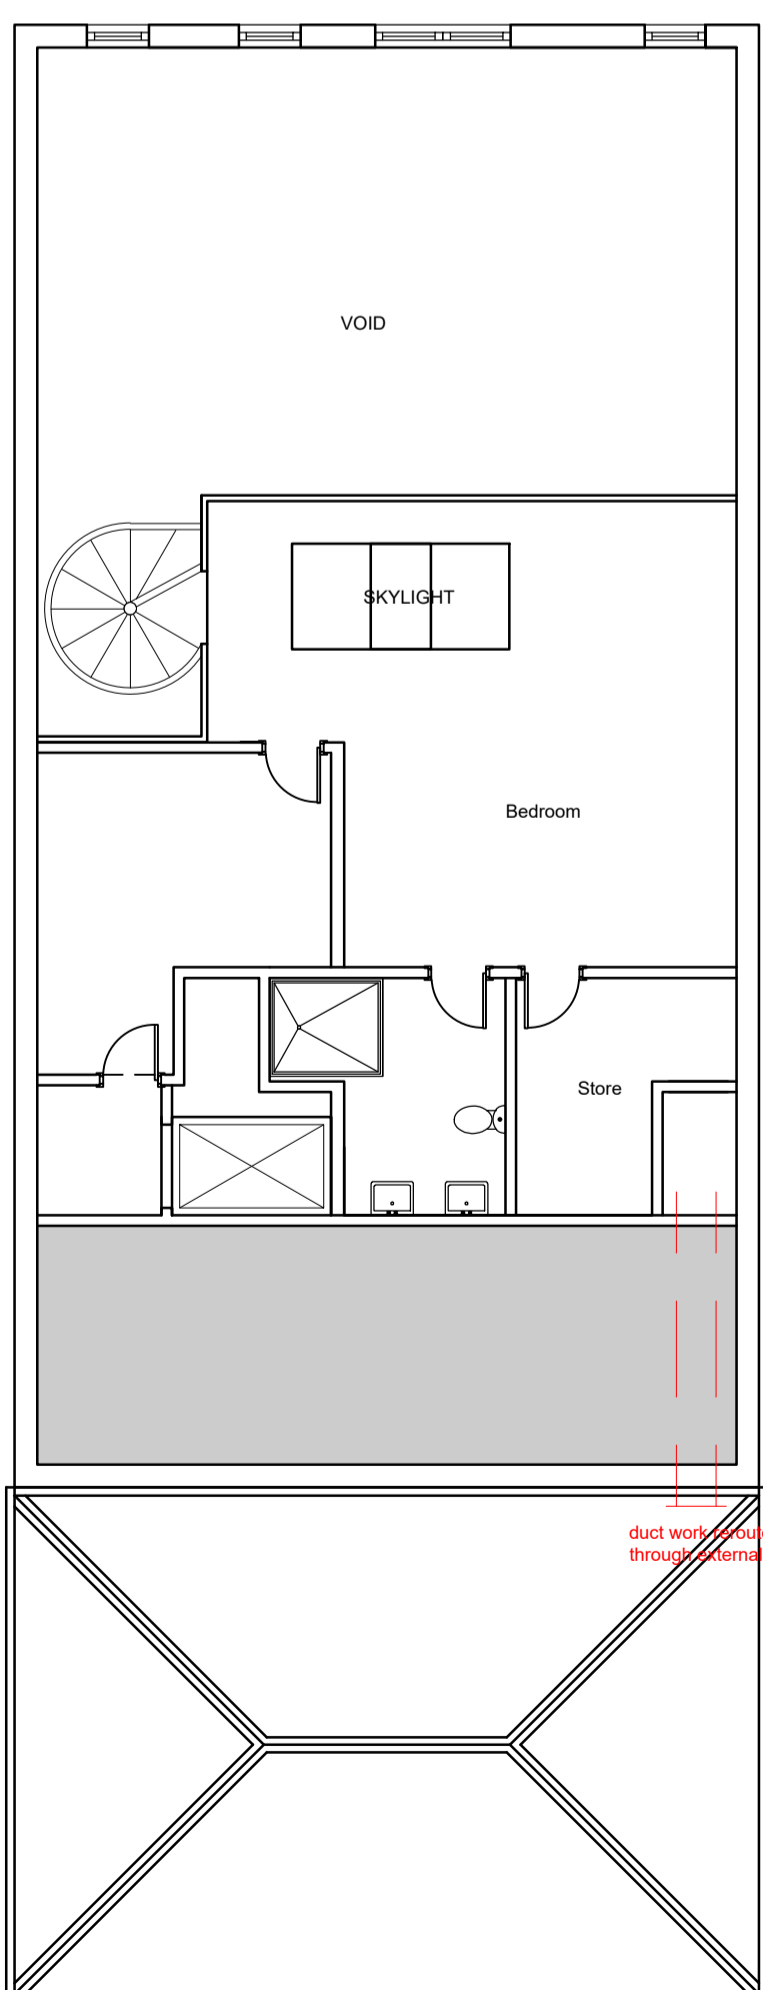

Second Floor Mezzanine Plan as Proposed
1:100

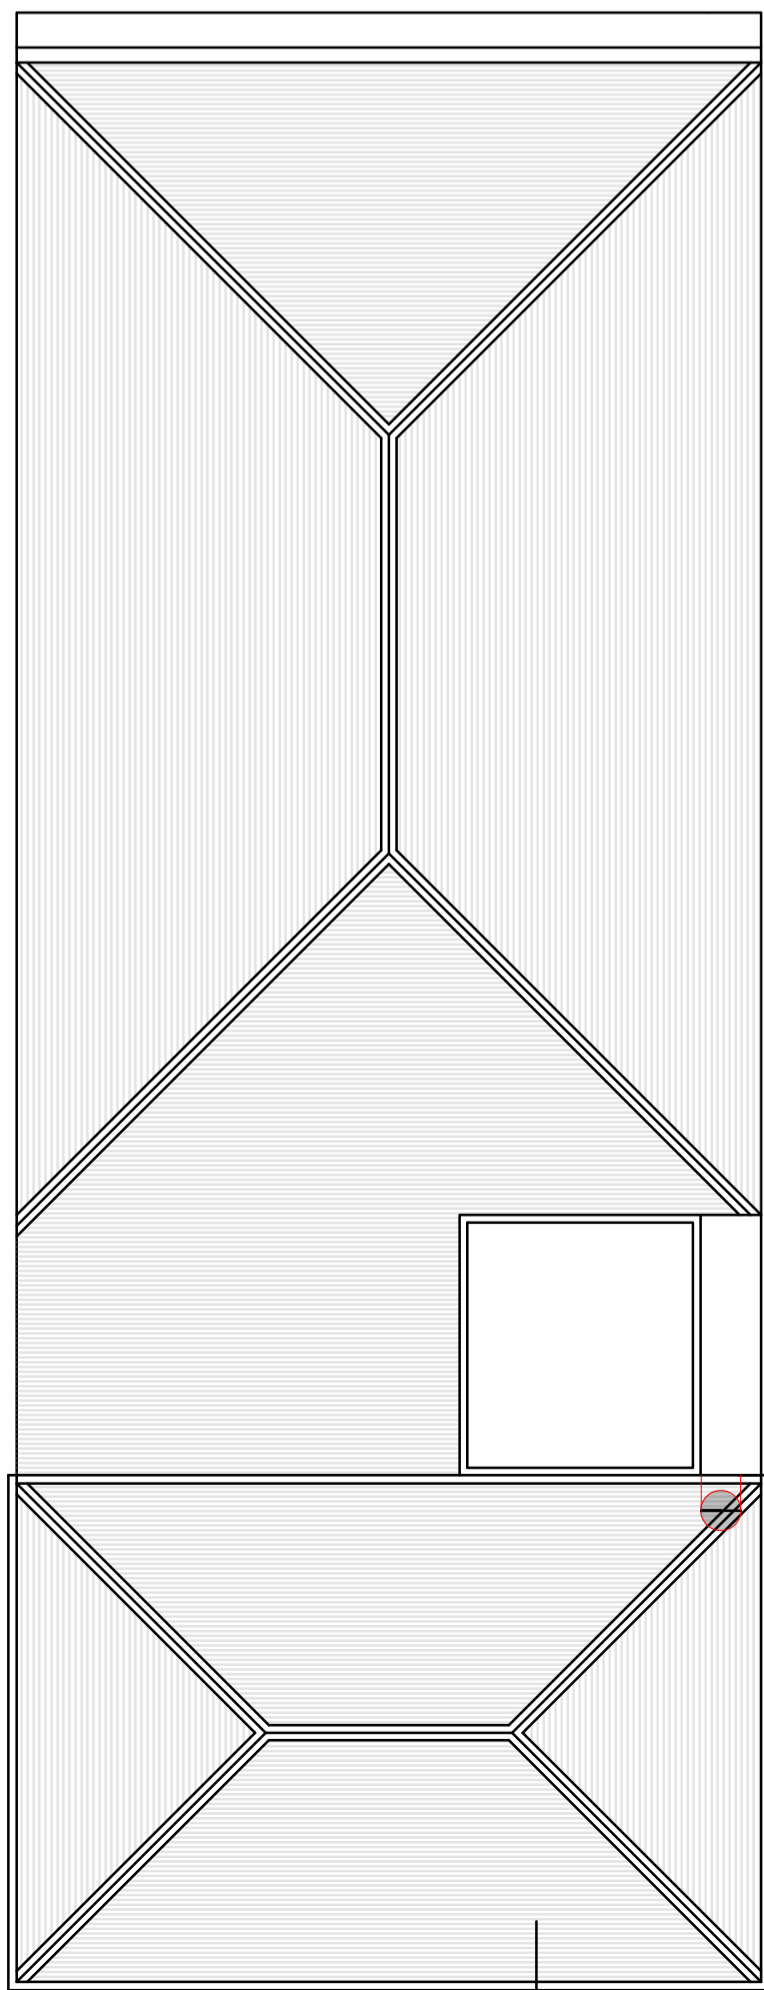


Roof Plan as Proposed
1:100

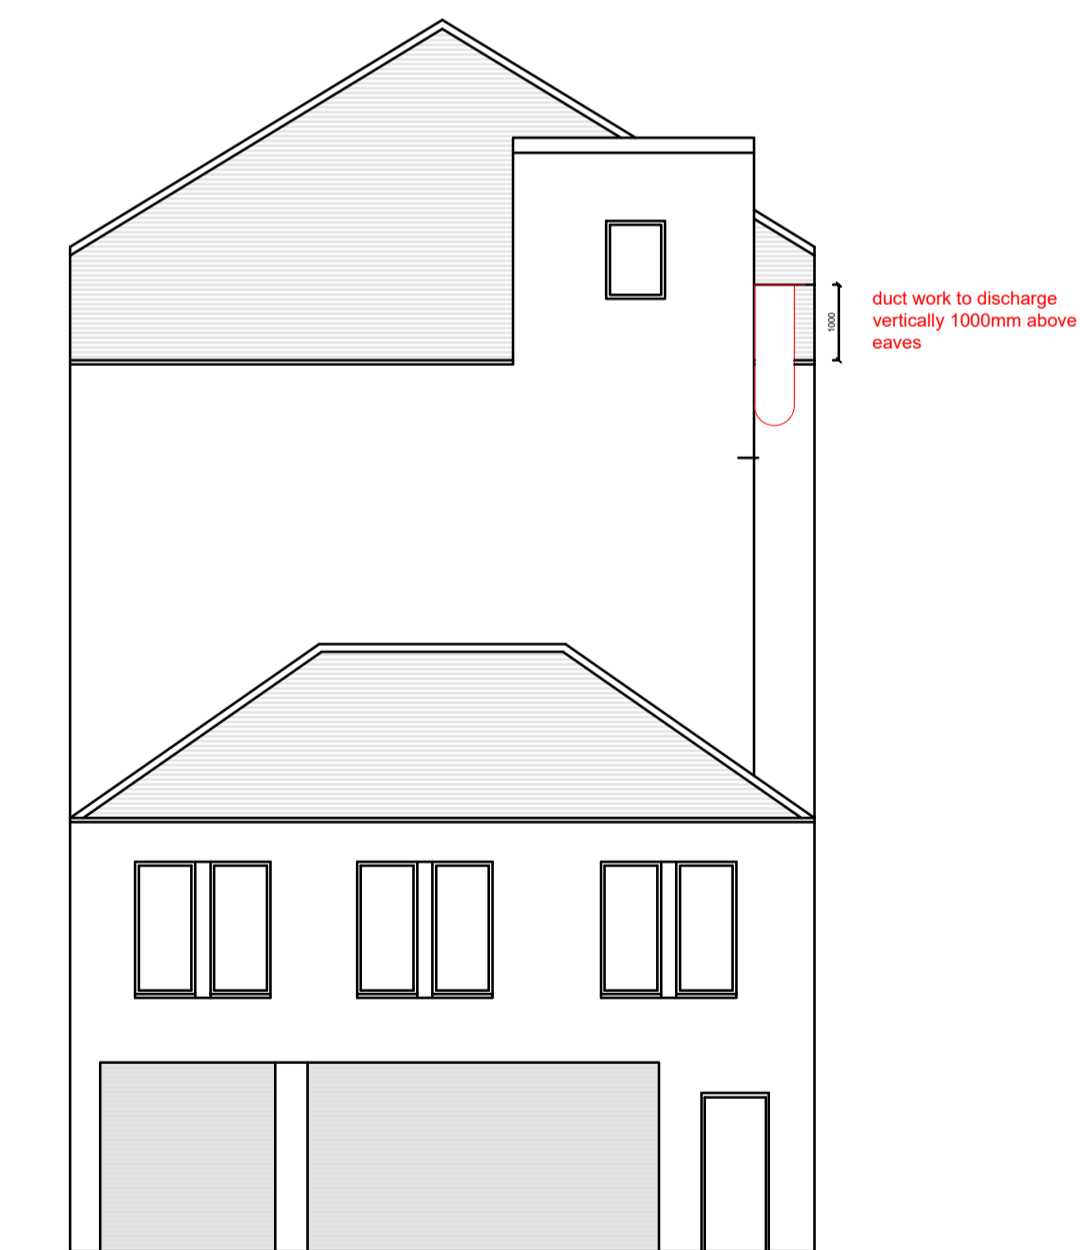

South Elevation as Proposed
1:100

NOTES:
FIGURED DIMENSIONS TO BE TAKEN IN PREFERENCE TO SCALED DIMENSIONS.
ALL DIMENSIONS TO BE CHECKED ON SITE.

 

Revision: * Date: dd/mm/yyyy Description: Description....

GRAHAM SIBBALD

Chartered Surveyors and Property Consultants

233 St Vincent Street, Glasgow G2 5QY
Telephone 0141 332 1194 Fax 0141 332 5914
Website: www.g-s.co.uk Email: cad@g-s.co.uk

Client
Loki Consulting

Project
Ventilation Alterations

Address
207 Bath Street
Glasgow
G2 4HZ

Drawing Title
Proposed Plans & Elevation

Department No. GB_12814	Drwg No. 02	Revision *	Sheet Size 1:100 @ A1
----------------------------	----------------	---------------	--------------------------

Aims No. 2021/07/0044	Drawing Status Information
--------------------------	-------------------------------

Drawn By GW	Checked By APD	Date 23/07/2021
----------------	-------------------	--------------------