


51 Coll Street
Glasgow
G21 2BH

Drawing 4

Scale 1 : 50

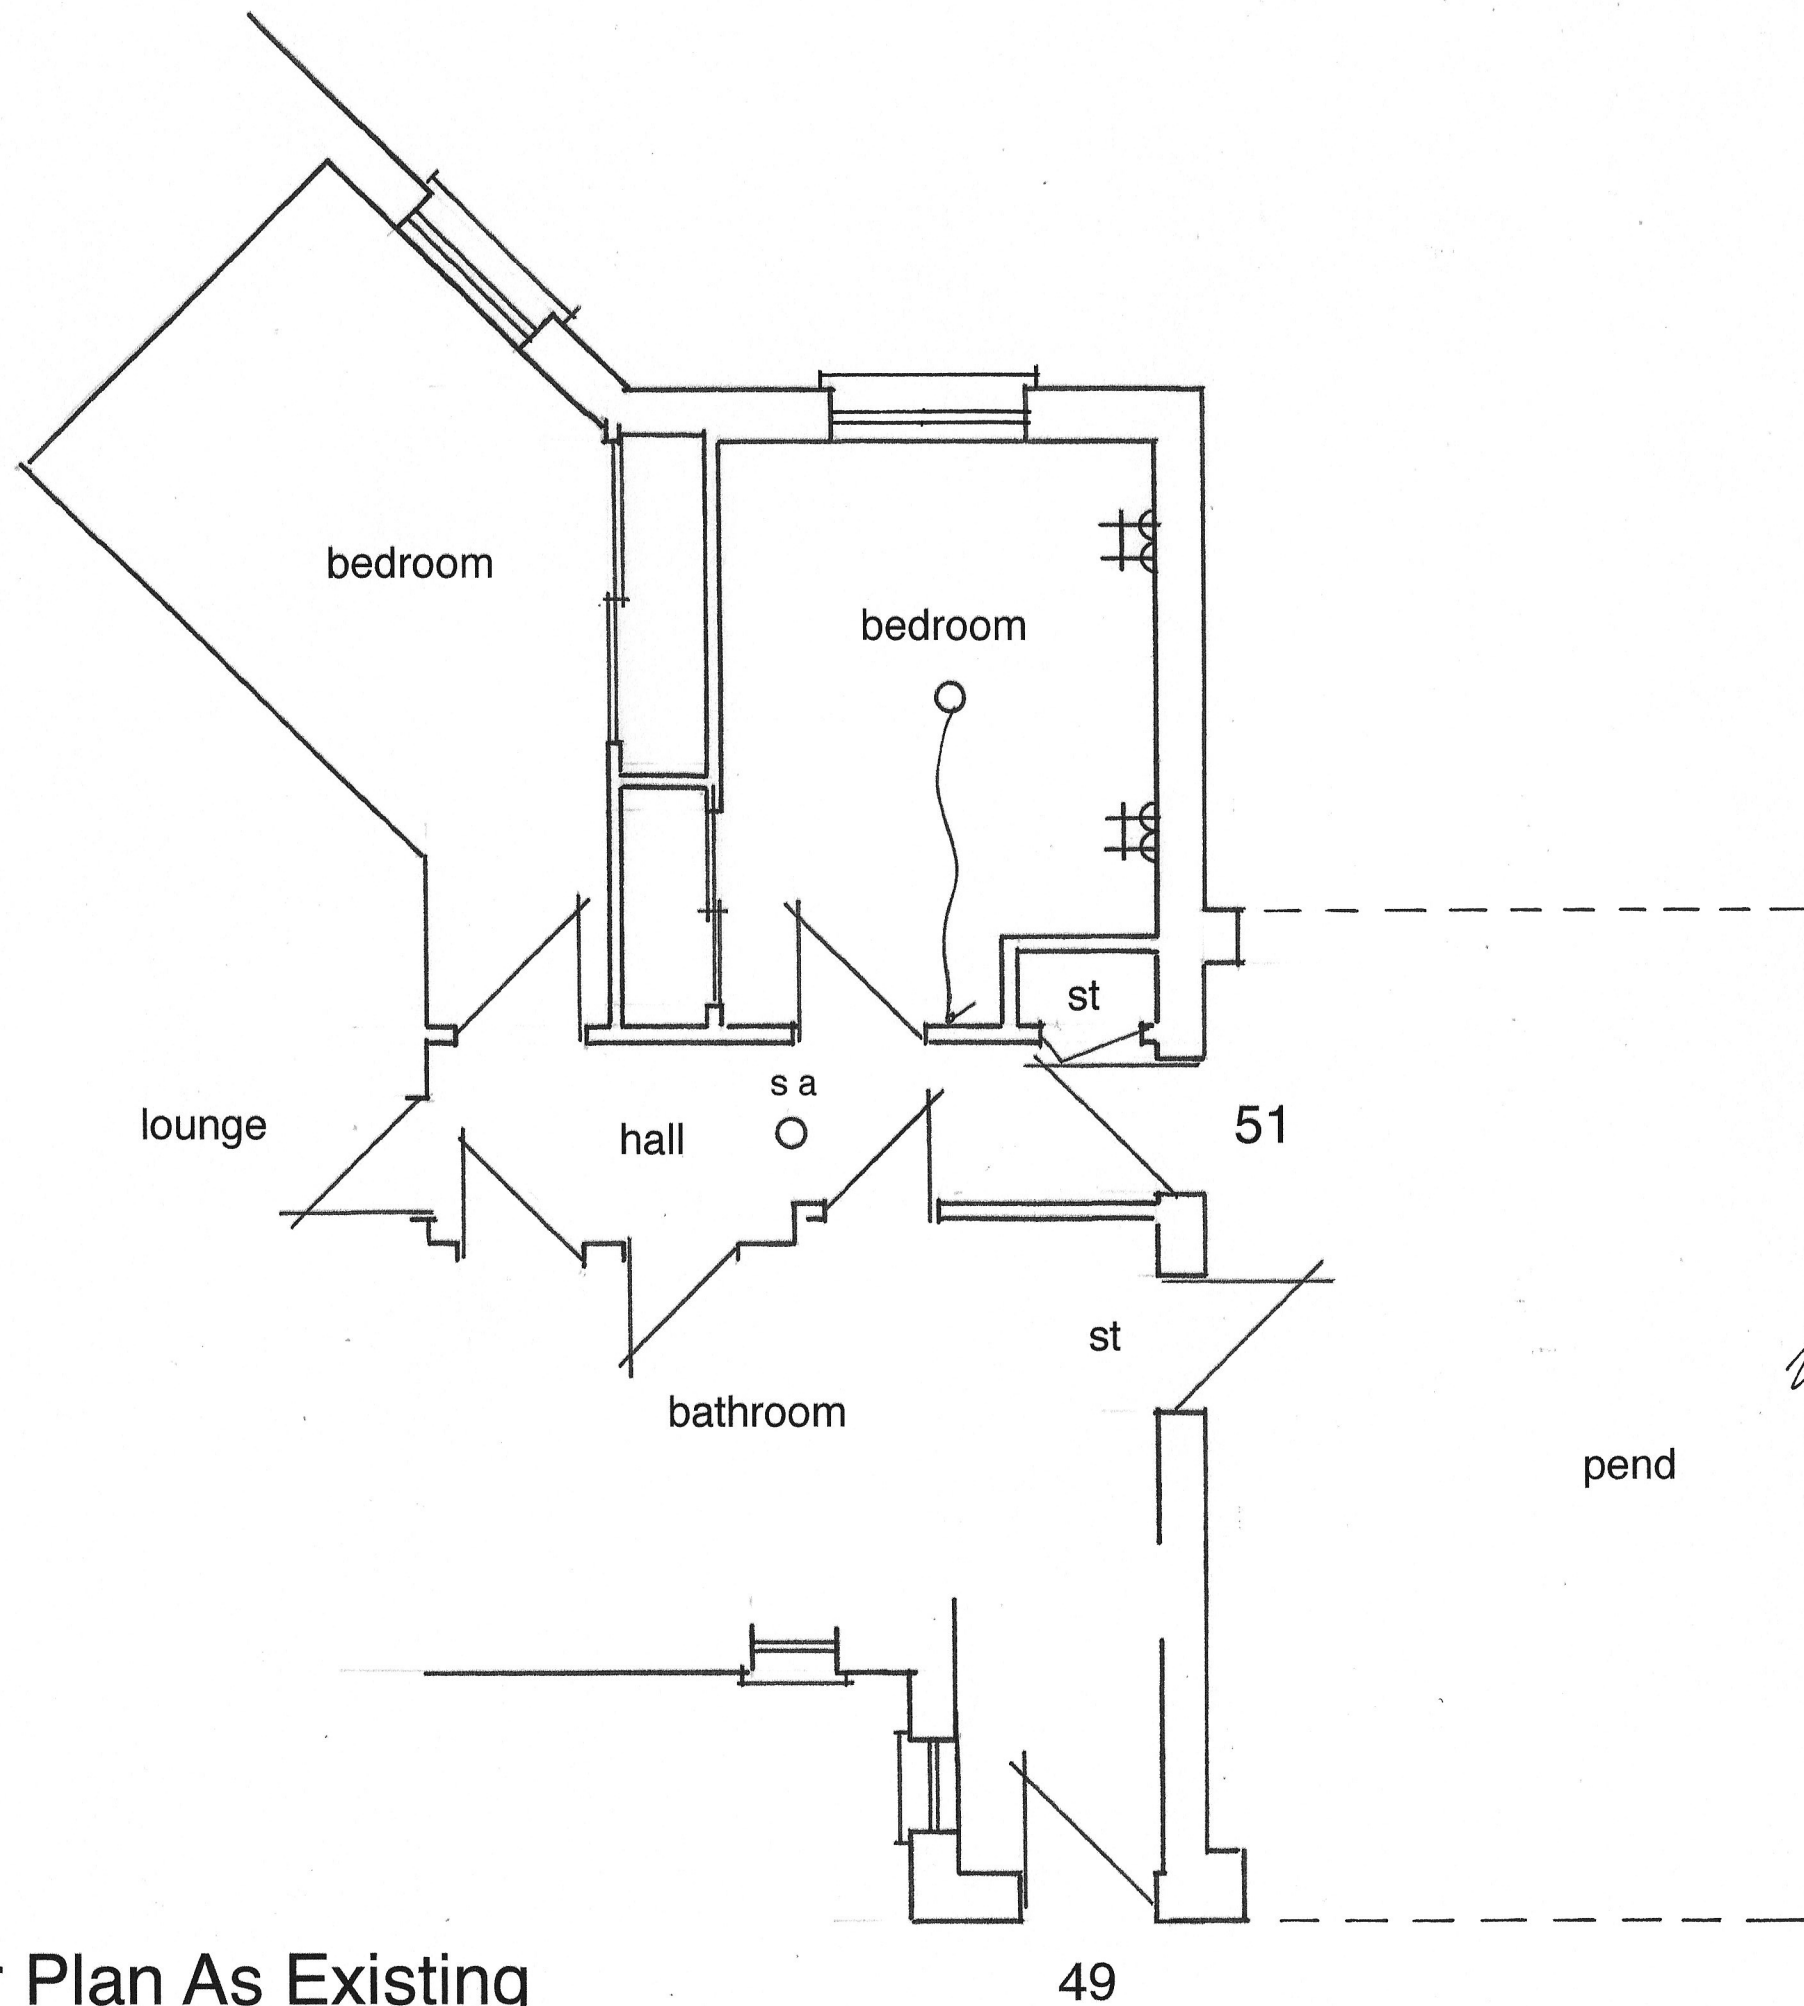

Part Floor Plan As Existing

49