


51 Coll Street  
Glasgow  
G21 2BH

Drawing 3

Scale 1 : 50

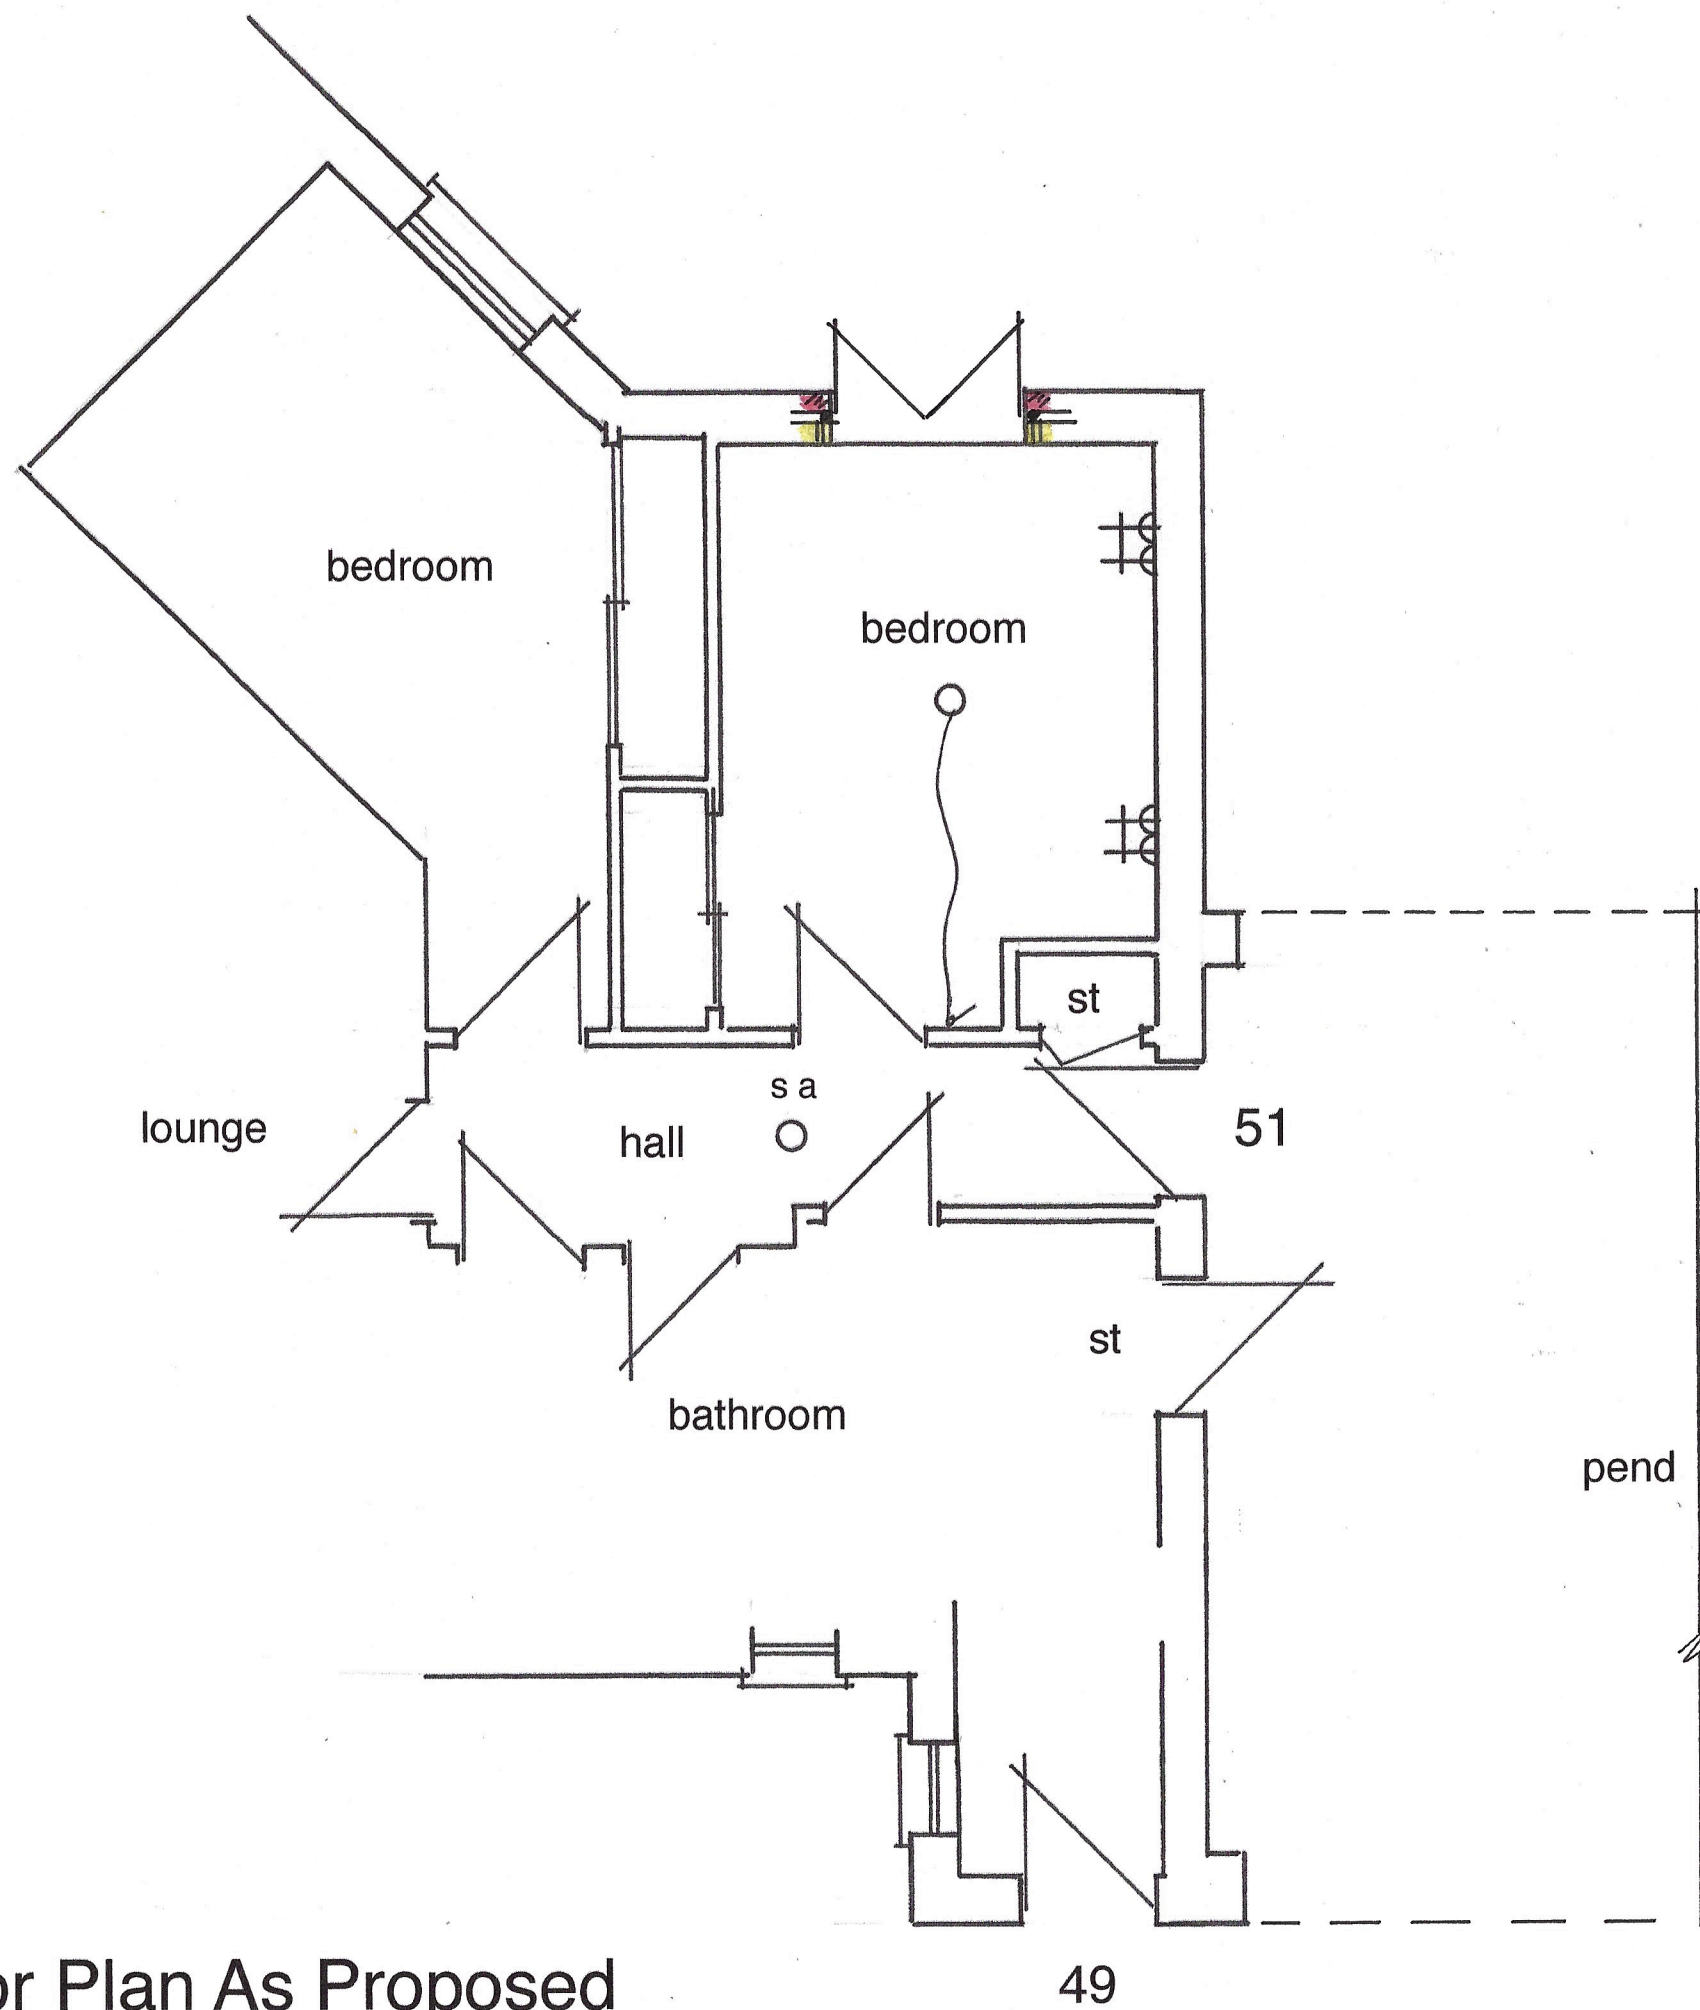

Part Floor Plan As Proposed

49