

 


Location Plan - 1:1250

 

Site Plan - 1:200

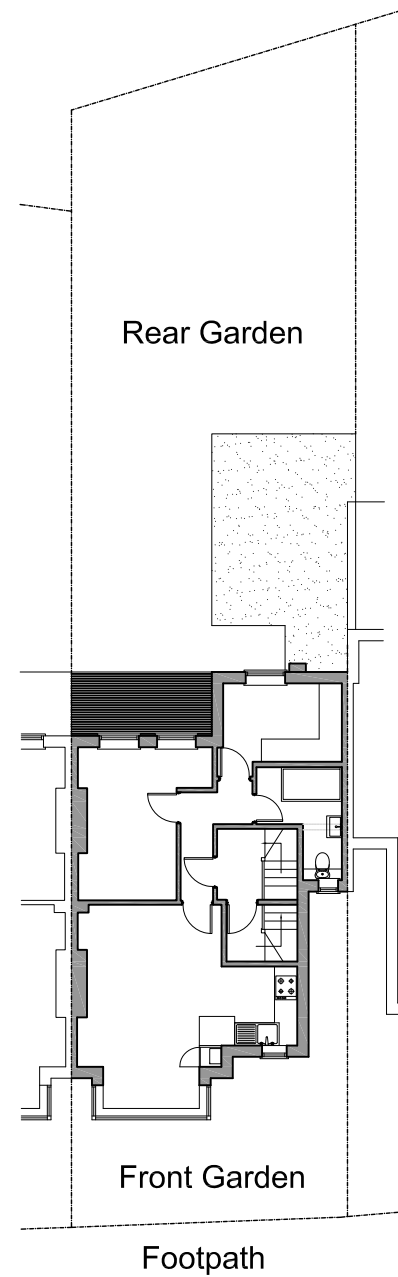

<p>All dimensions and levels to be checked on site by contractor prior to commencement of work. This drawing and the copyrights and patents therein are the property of the Linear Insight Ltd and may not be used or reproduced without consent. This drawing is to be read in conjunction with all relevant consultants and/or specialist's drawings/documents and any discrepancies or variations are to be notified to the designer before the affected work commences. All works on site are to be carried out fully in accordance with current CDM regulations and recommendations, current Building Regulations, British Standards and Codes of Practice as appropriate.</p>	Purpose of Issue <input checked="" type="checkbox"/> Preliminary <input type="checkbox"/> Information <input type="checkbox"/> Approval <input type="checkbox"/> Tender <input type="checkbox"/> Construction	Project <input checked="" type="checkbox"/> 40b Dyne Road <input type="checkbox"/> Kilburn <input type="checkbox"/> London <input type="checkbox"/> NW6 7XE	Drawing Existing Location and Site Plan	Drawing No. 1499-001-PL	Date Aug 2021	Rev. —
	Drawing Scale 1:200/1250@A3	Drawing No. 1499-001-PL	Drawing No. 1499-001-PL	Drawing No. 1499-001-PL	Drawing No. 1499-001-PL	Drawing No. 1499-001-PL

**LINEAR INSIGHT Ltd**  
 Architectural Design and Development Solutions  
 info@linearinsight.com - www.linearinsight.com