

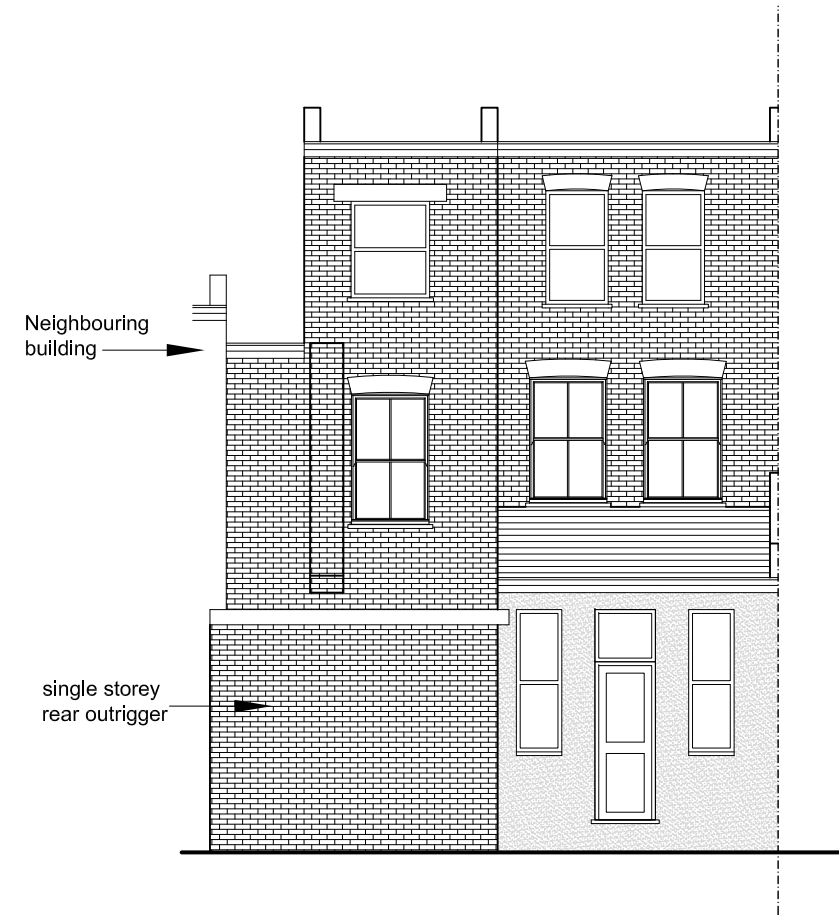


Existing Rear Elevation - 1:100

 



Existing Side Elevation - 1:100

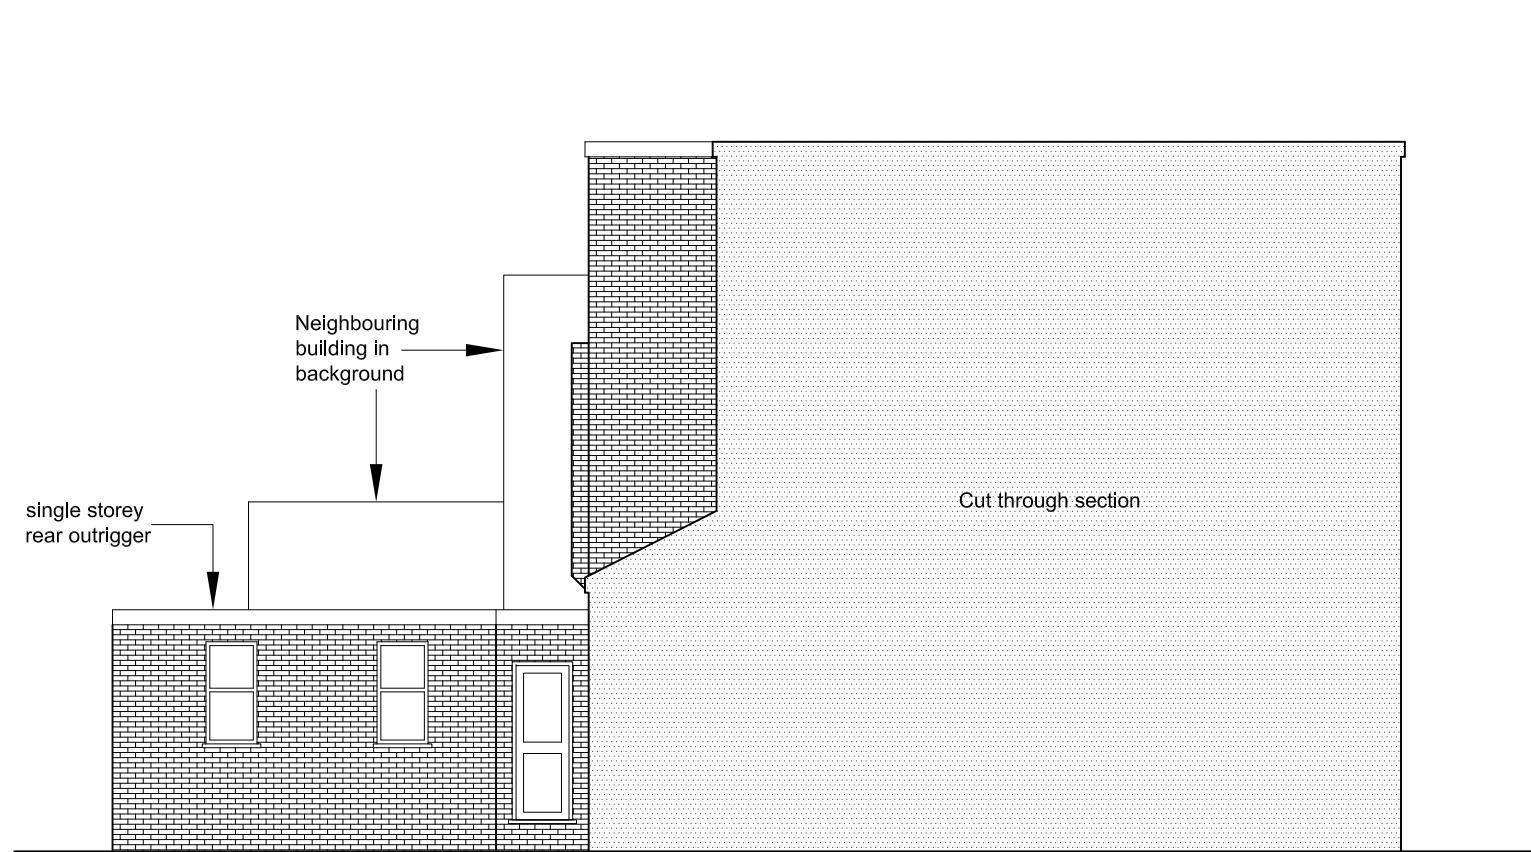

<small>All dimensions and levels to be checked on site by contractor prior to commencement of work. This drawing and the copyrights and patents therein are the property of the Linear Insight Ltd and may not be used or reproduced without consent. This drawing is to be read in conjunction with all relevant consultants and/or specialist's drawings/documents and any discrepancies or variations are to be notified to the designer before the affected work commences. All works on site are to be carried out fully in accordance with current CDM regulations and recommendations, current Building Regulations, British Standards and Codes of Practice as appropriate.</small>	Purpose of Issue	Project	Drawing	LINEAR INSIGHT Ltd <small>Architectural Design and Development Solutions info@linearinsight.com - www.linearinsight.com</small>		
	Preliminary	<input checked="" type="checkbox"/> 40b Dyne Road	Existing Elevations			
	Information	<input type="checkbox"/> Kilburn				
	Approval	<input type="checkbox"/> London				
Tender	<input type="checkbox"/> NW6 7XE	Client	Drawing Scale	Date		
Construction	<input type="checkbox"/>	Mr R. Wong	1:100@A3	Aug 2021	Drawing No. 1499-005-PL	Rev. —

Proposed First Floor Plan - 1:50

Revisions		Date
Rev	Detail	

 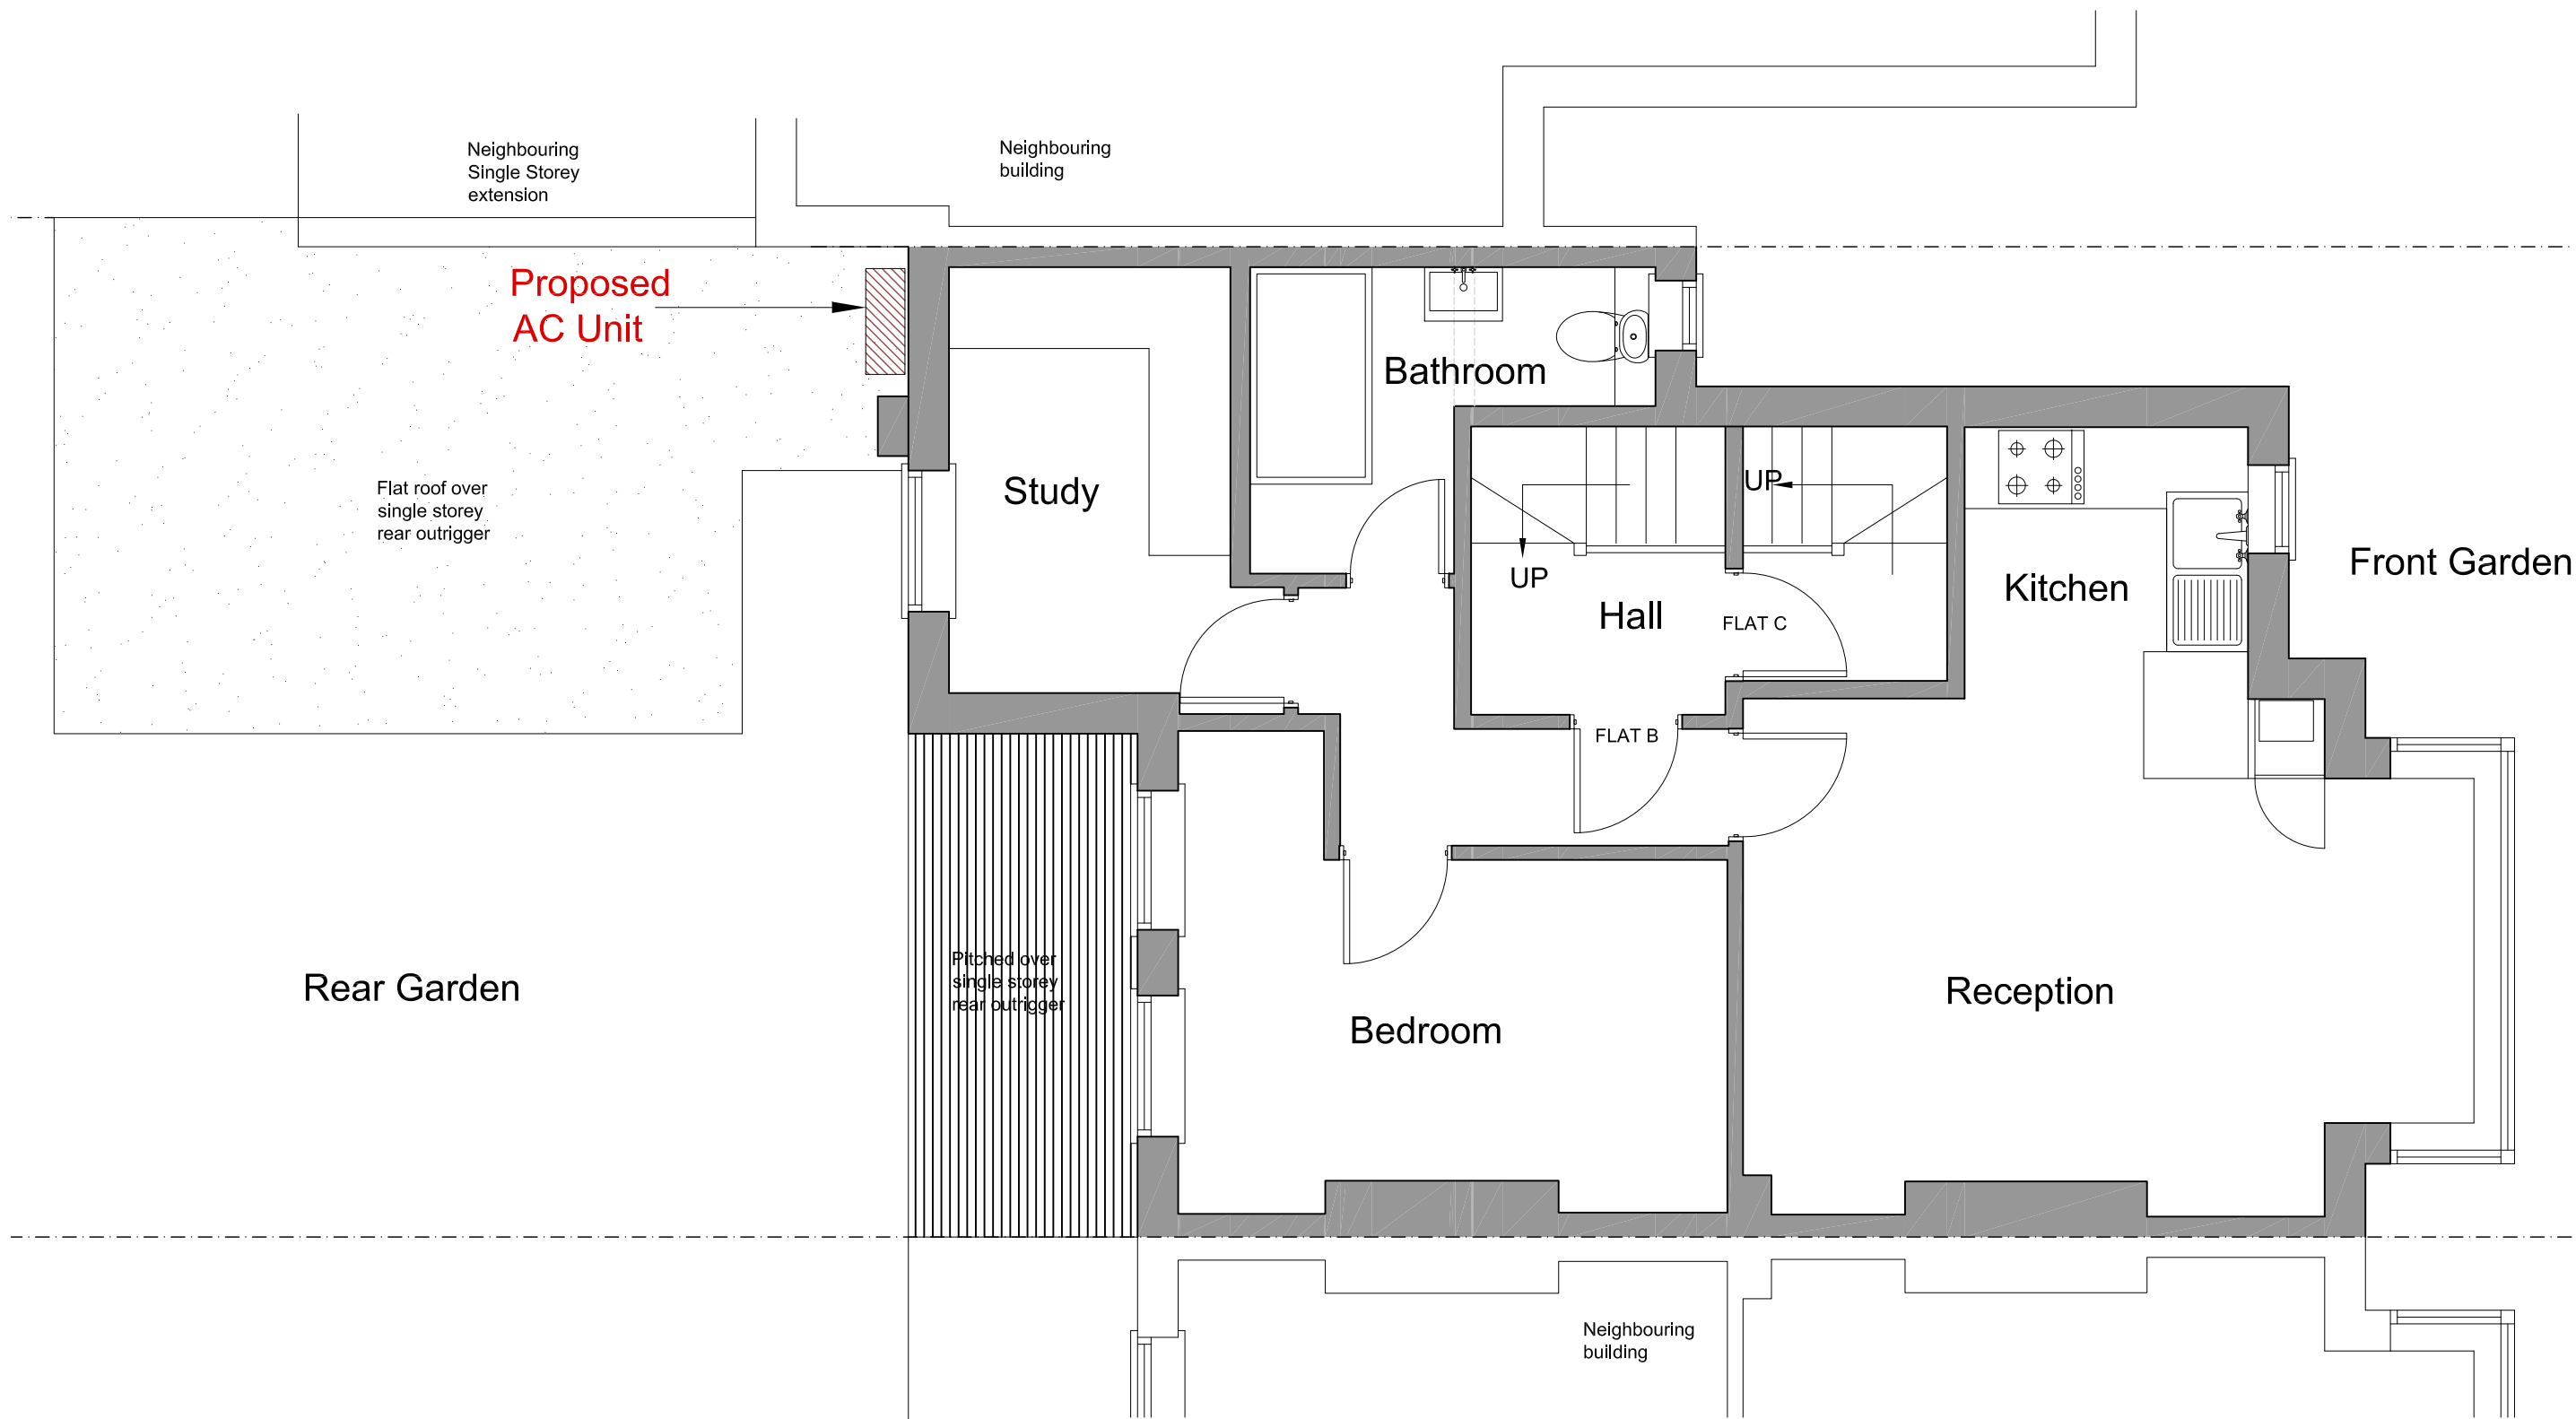

<p>All dimensions and levels to be checked on site by contractor prior to commencement of work. This drawing and the copyrights and patents therein are the property of the Linear Insight Ltd and may not be used or reproduced without consent. This drawing is to be read in conjunction with all relevant consultants and/or specialist's drawings/documents and any discrepancies or variations are to be notified to the designer before the affected work commences. All works on site are to be carried out fully in accordance with current CDM regulations and recommendations, current Building Regulations, British Standards and Codes of Practice as appropriate.</p>	Purpose of Issue	Project	Drawing	<p>LINEAR INSIGHT Ltd Architectural Design and Development Solutions info@linearinsight.com - www.linearinsight.com</p>
	Preliminary	<input checked="" type="checkbox"/> 40b Dyne Road	Proposed First Floor Plan	
	Information	<input type="checkbox"/> Kilburn		
	Approval	<input type="checkbox"/> London		
Tender	<input type="checkbox"/> NW6 7XE			
Construction	<input type="checkbox"/> Client	Drawing Scale	Date	Drawing No.
	<input type="checkbox"/> Mr R. Wong	1:50@A3	Aug 2021	1499-007-PL
				Rev.
				—

