



GROUND FLOOR
Scale 1:100

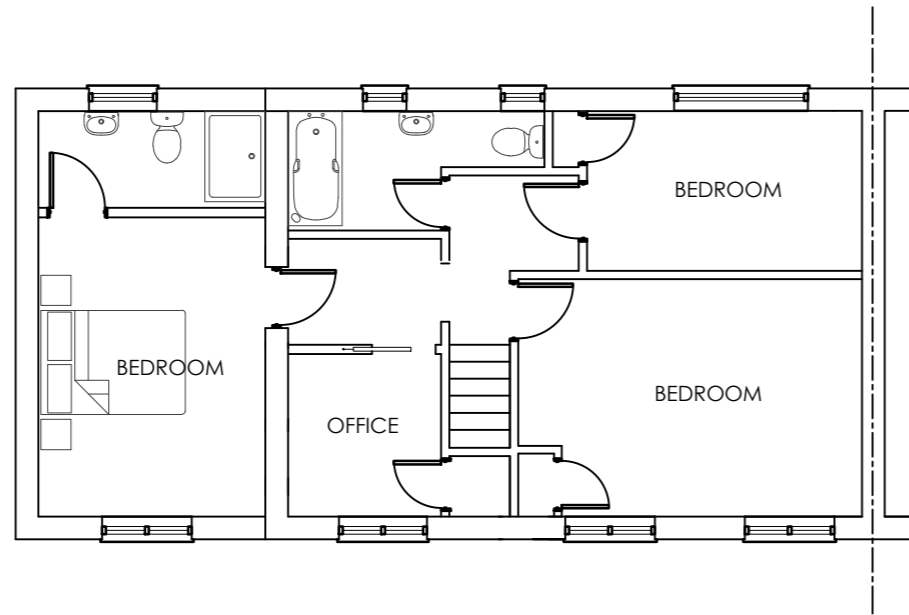


FIRST FLOOR
Scale 1:100




SITE PLAN
Scale 1:500

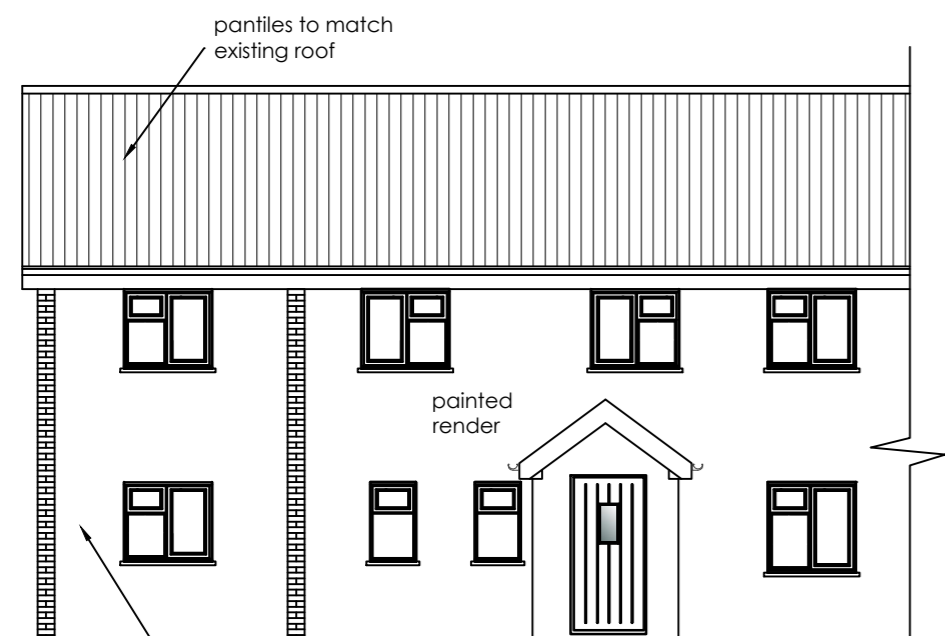

FRONT ELEVATION
Scale 1:100

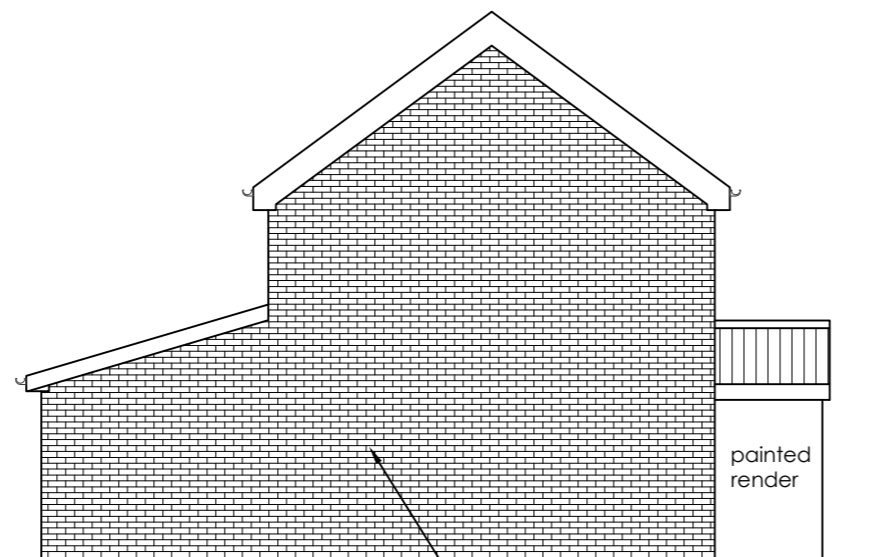

SIDE ELEVATION
Scale 1:100

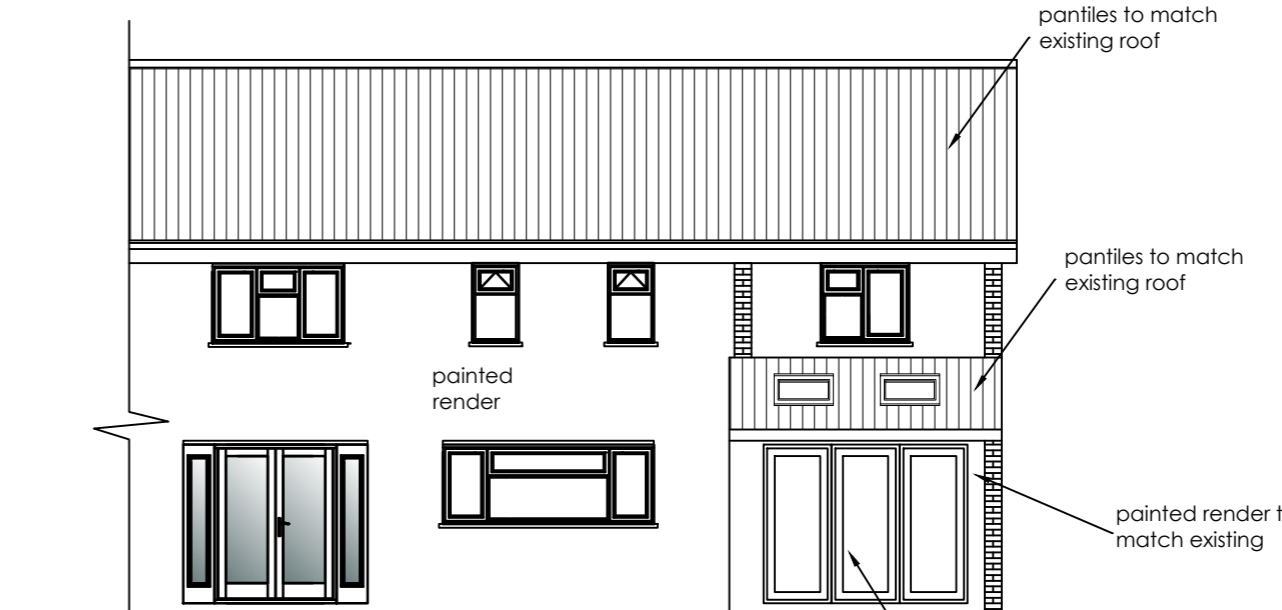

REAR ELEVATION
Scale 1:100

Rev	Date	Description
<p>LISA ALLARD MCIAT CHARTERED ARCHITECTURAL TECHNOLOGIST 18 St Walstans Close, Costessey, Norwich, NR5 0TW t: 07504678013 e: lisaallard838@gmail.com</p>		
<p>Project Details 15 Mill Road, Kedington, Haverhill, Suffolk Side extension</p>		
<p>Client Mr & Mrs Oakley</p>		
<p>Drawing Proposed Floor Plans, Elevations & Site Plan</p>		
<p>Date Aug 2021</p>		
<p>Scales As shown @ A2</p>	<p>Drawn LA Checked</p>	
<p>Drawing No. 065-21-02</p>	<p>Issue Planning</p>	
<p>All dimensions must be site checked and not scaled from this drawing</p>		