



ground floor plan

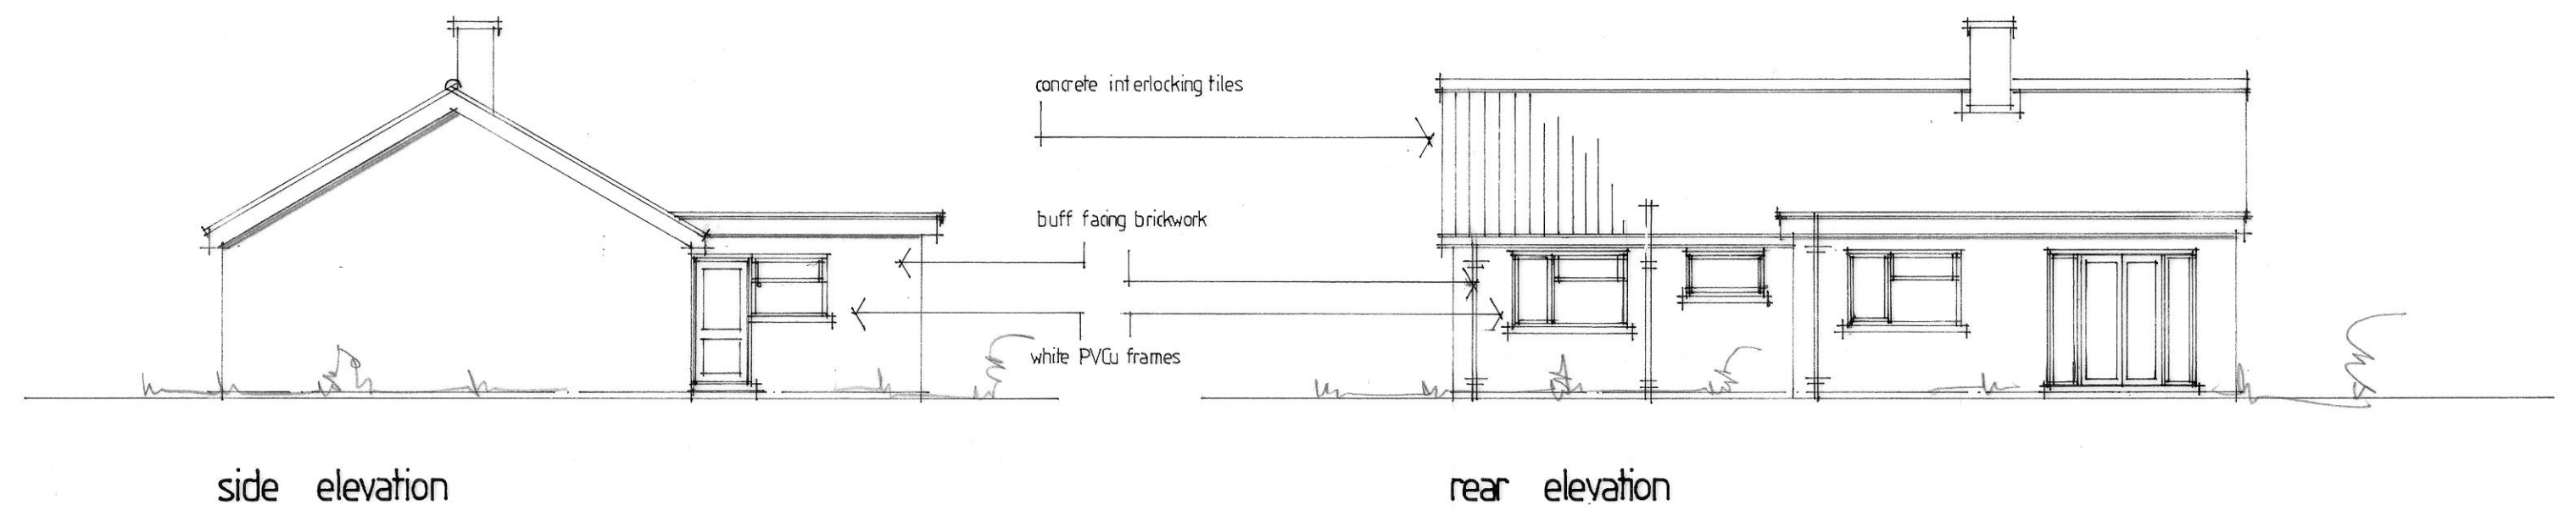

		Jonathan W Burton <small>BSc MRICS</small>	
		ARCHITECTURAL DESIGN	
		12 Park Road Dereham Norfolk NR19 2BT	
		T 01362 693379 M 07828 714025 jonathan@jwburton-design.co.uk	
		www.jwburton-design.co.uk	
Project	Single Storey Extension to Rear 2 Lakes Avenue Mulbarton		
Client	Mr and Mrs S Mellows		
Drawing Title	Layout as Existing		
Scale	1:50 1:100		
Drawing Number	1293/01		
1. The copyright of this drawing is the property of Jonathan W Burton and must not be copied without written consent.			
2. No measurements to be scaled off the drawings, but measurements to be checked on site by the contractor prior to commencement of works, and any discrepancies brought to the attention of the designer.			