


21575

PROPOSED EXTENSION

PROPOSED WEST ELEVATION

PROPOSED EXTENSION

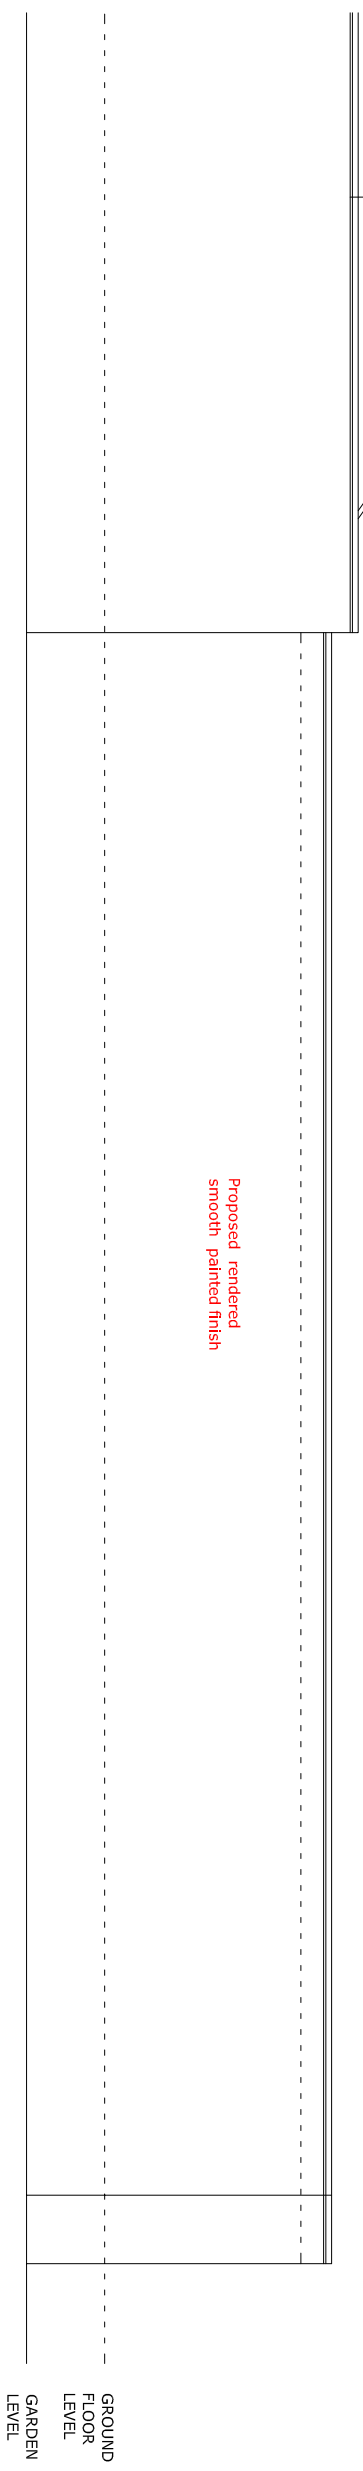

PROPOSED EAST ELEVATION

<p><b>Future Vision</b> Planning &amp; Development consultants</p>		<p>TEL: 07427648525 E: futurevisions27@gmail.com Epsilon Hotel, 27 A, Romford Road, London, E15 4LL</p>	<p><b>CLIENT</b> MR. N. Singh 163- Lower Road, Belvedere Kent, DA176DQ</p>	<p><b>JOB TITLE</b> Proposal for the single storey rear extension to form storage for the ground floor A3/A5 use site at 163- Lower road, Belvedere, Kent, DA17 6DQ</p>	<p><b>DRAWING TITLE</b> Existing Plans /Proposed Elevations</p>	<p><b>SCALE</b> 1-100@A3</p>	<p><b>DATE</b> 18-03-2021</p>
						<p><b>DRAWING NO.</b> FV-2021-03</p>	<p><b>REVISION</b></p>