

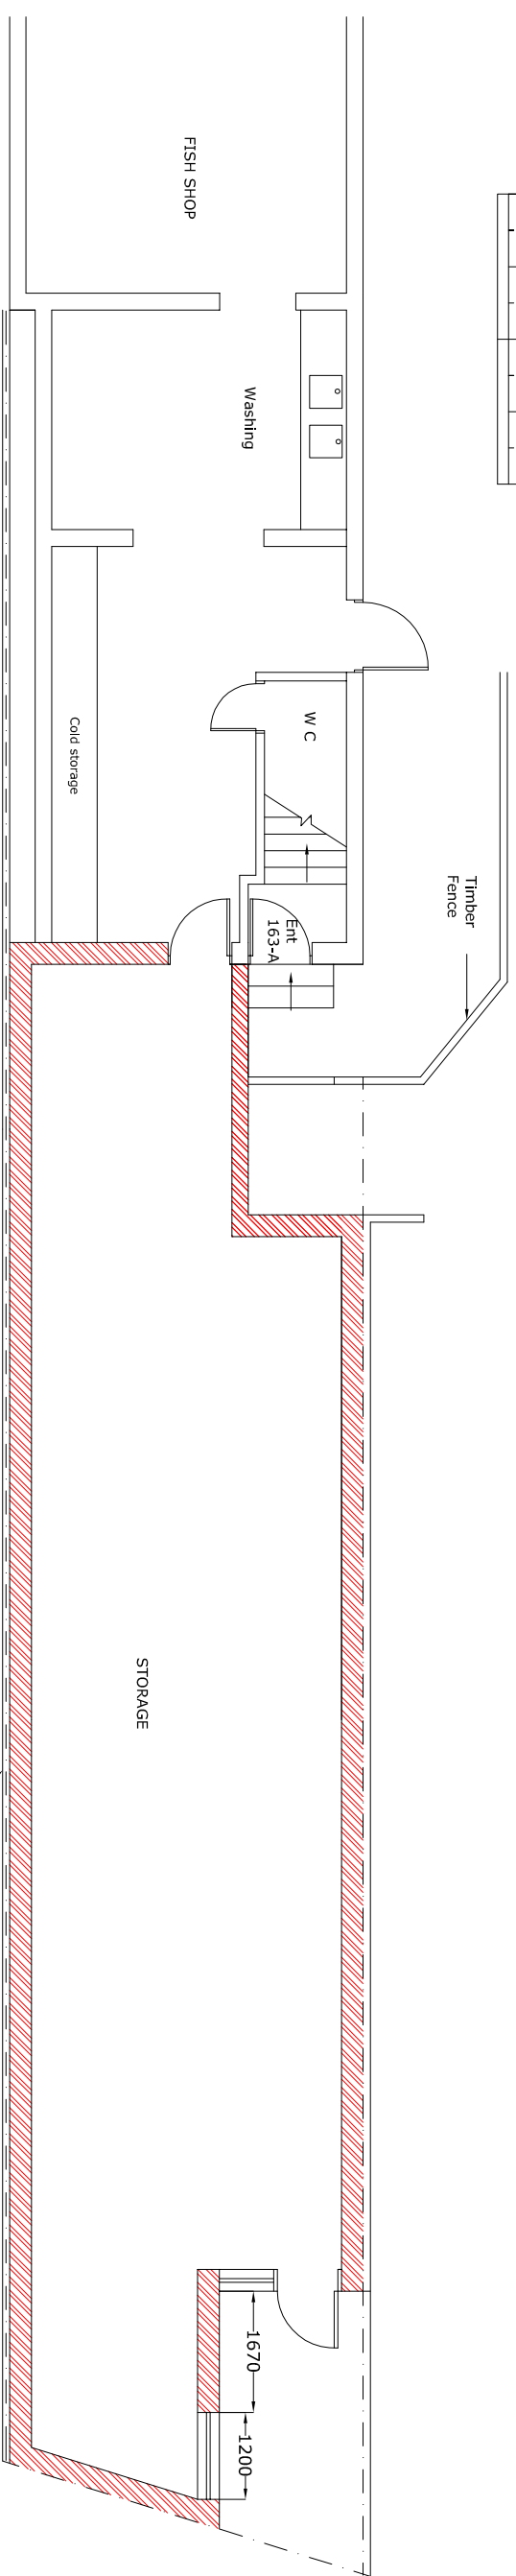


SCALE BAR

 

PROPOSED GROUND FLOOR PLAN

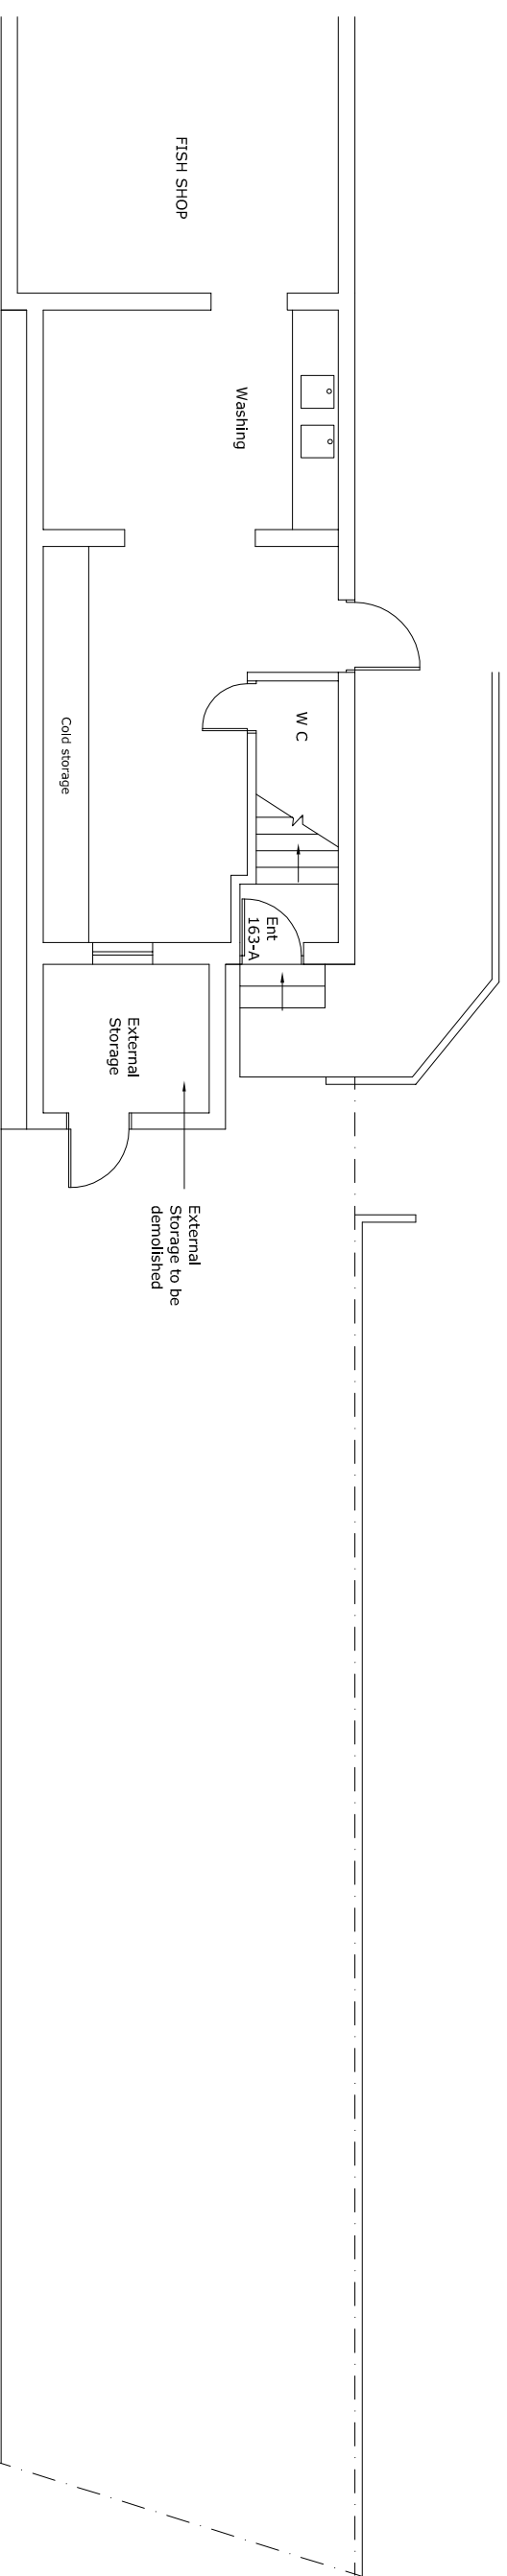

EXISTING GROUND FLOOR PLAN

CLIENT

MR. N. Singh
163- Lower Road , Belvedere
Kent , DA176DQ

JOB TITLE

Proposal for the single storey rear extension
to form storage for the ground floor A3/A5 use
site at 163- Lower road , Belvedere , Kent , DA17 6DQ

DRAWING TITLE

Existing Plans /Proposed
Plans

SCALE

1-100@A3

DATE

18-03-2021

DRAWING NO.

FV-2021-01

REVISION