


WEST ELEVATION (FRONT)

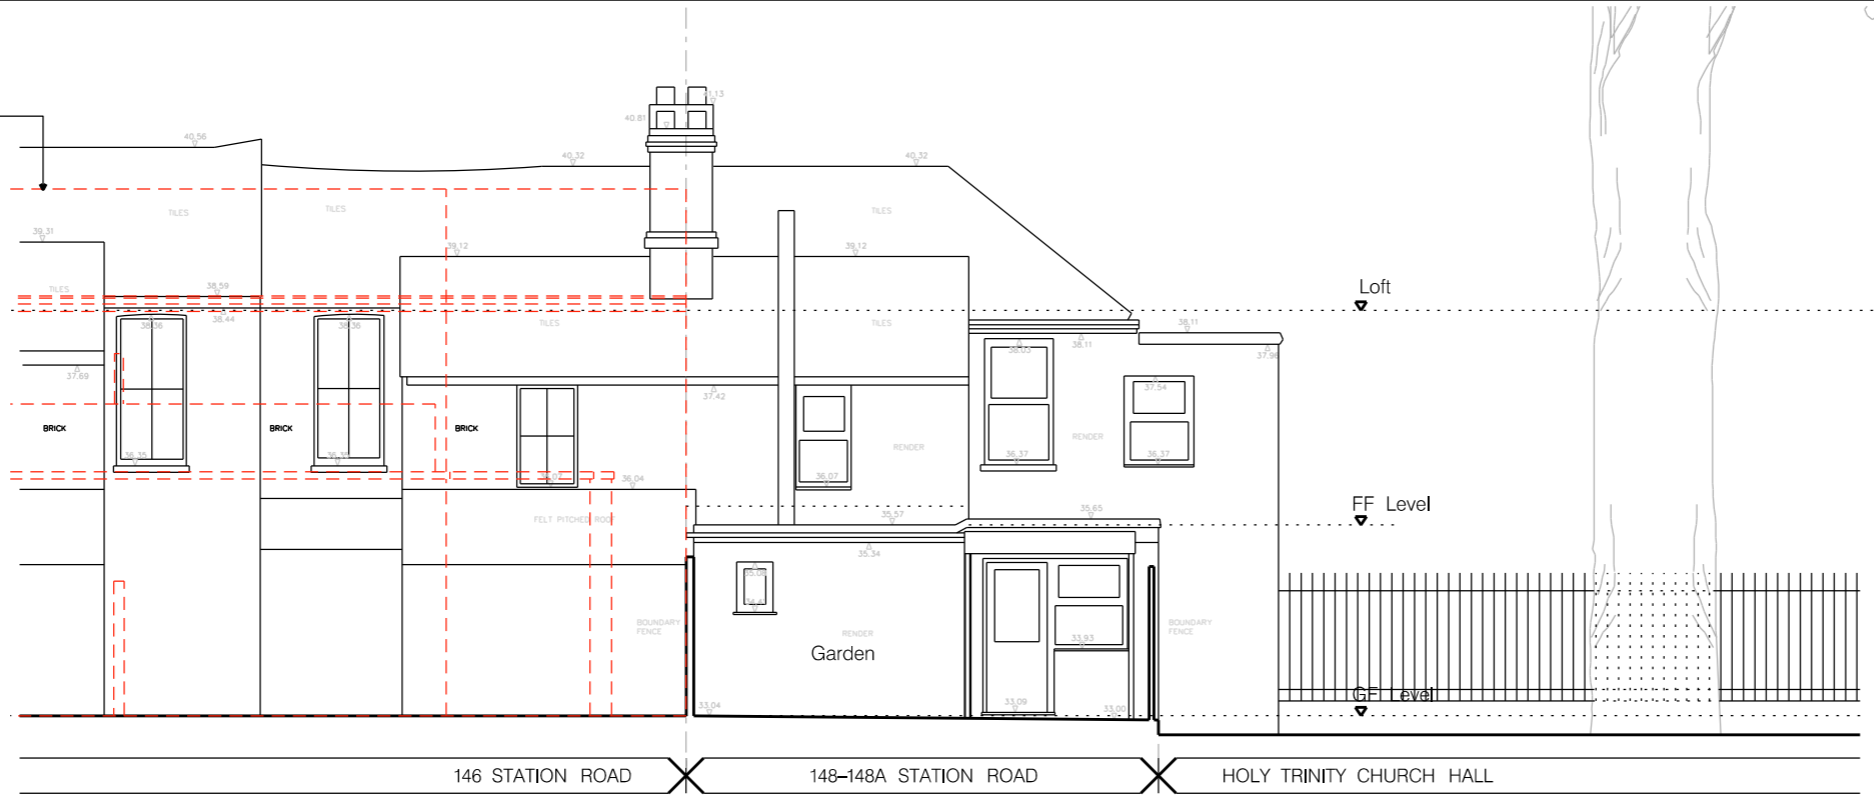

EAST ELEVATION (REAR)

A	GENERAL UPDATE	15-09-2020
REV.	DESCRIPTION	DATE

PROJECT
148 - 148A STATION ROAD
LONDON
DA15 7AB

DRAWING TITLE
EXISTING ELEVATIONS

SCALE 1:100 @ A3 DATE MARCH 2020

DRAWING NO. 3377 / P / 05 REV. A

50 BOROUGH HIGH STREET
LONDON SE1 1LL

148 000 1487 0700 FAX 020 7487 8900
WWW.PRUNARCHITECTS.CO.UK

PRUN
ARCHITECTS DESIGNERS PLANNERS