


WEST ELEVATION (FRONT)



EAST ELEVATION (REAR)

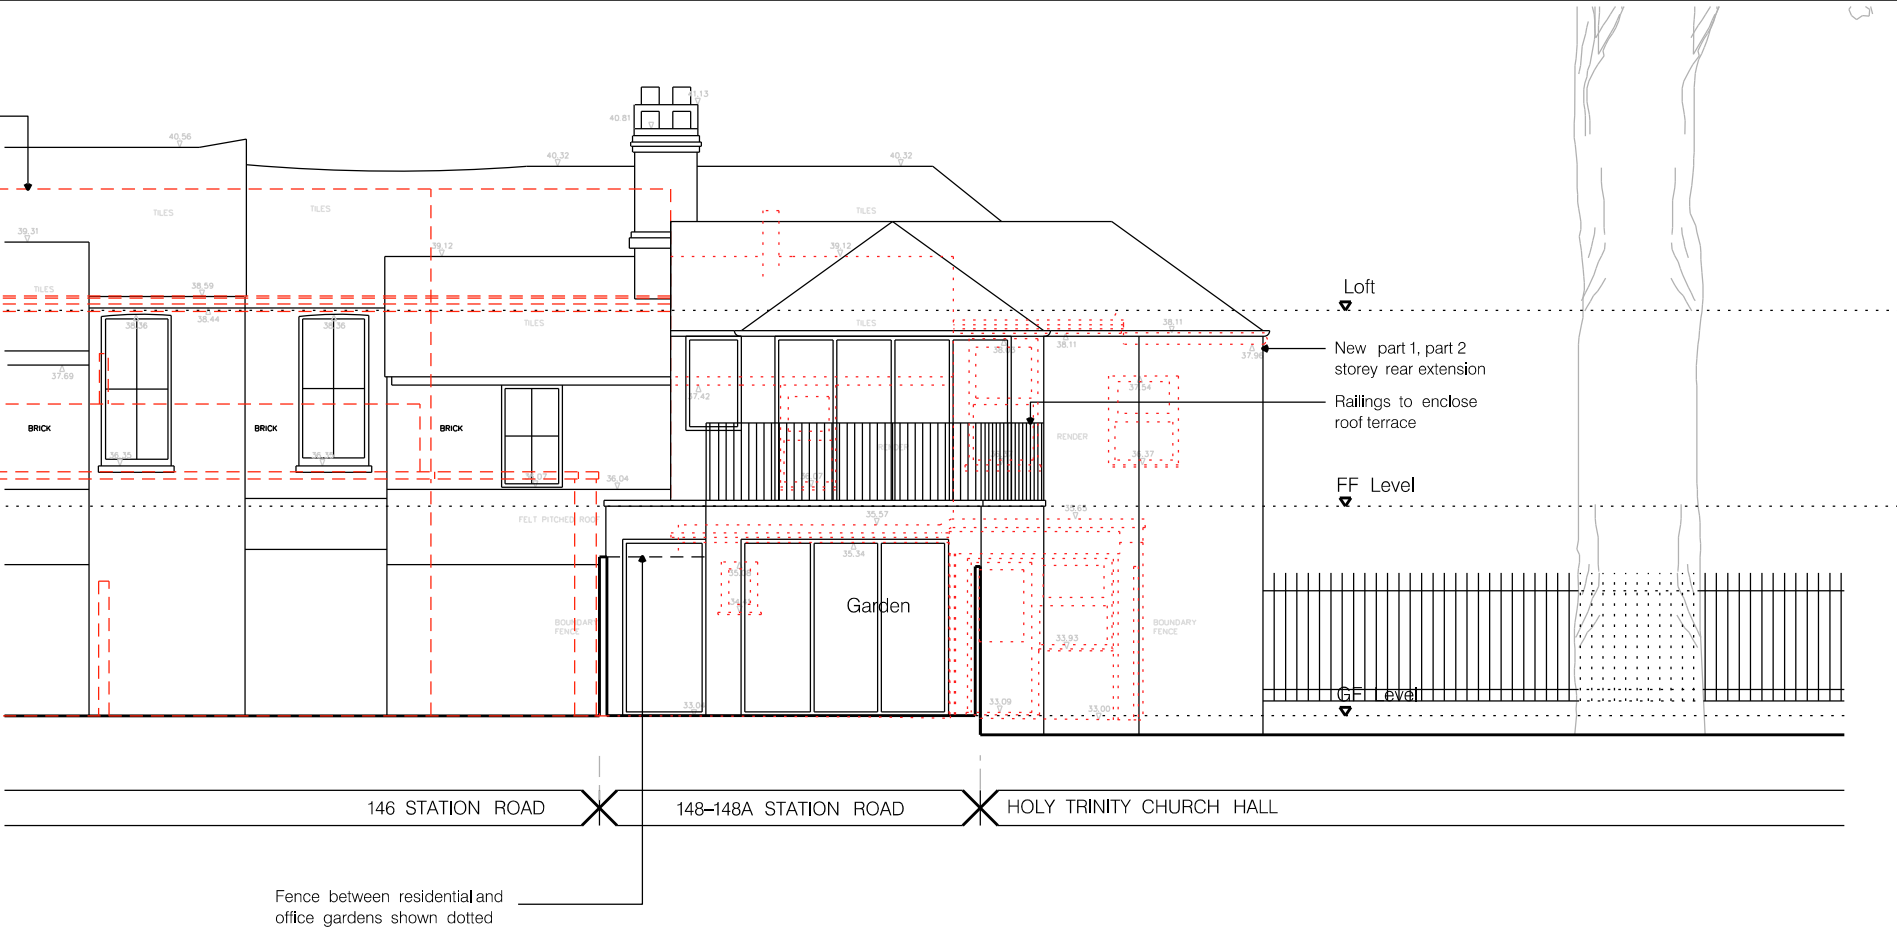

REV.	DESCRIPTION	DATE
------	-------------	------

PROJECT
148 – 148A STATION ROAD
LONDON
DA15 7AB

DRAWING TITLE
PROPOSED ELEVATIONS

SCALE 1:100 @ A3 DATE MAY 2021

DRAWING NO. 3377 /P / 25

50 BOROUGH HIGH STREET
LONDON SE1 1LL

144 000 7407 7700 Fax 020 7407 8800
info@proun.co.uk

PROUN

ARCHITECTS DESIGNERS PLANNERS