



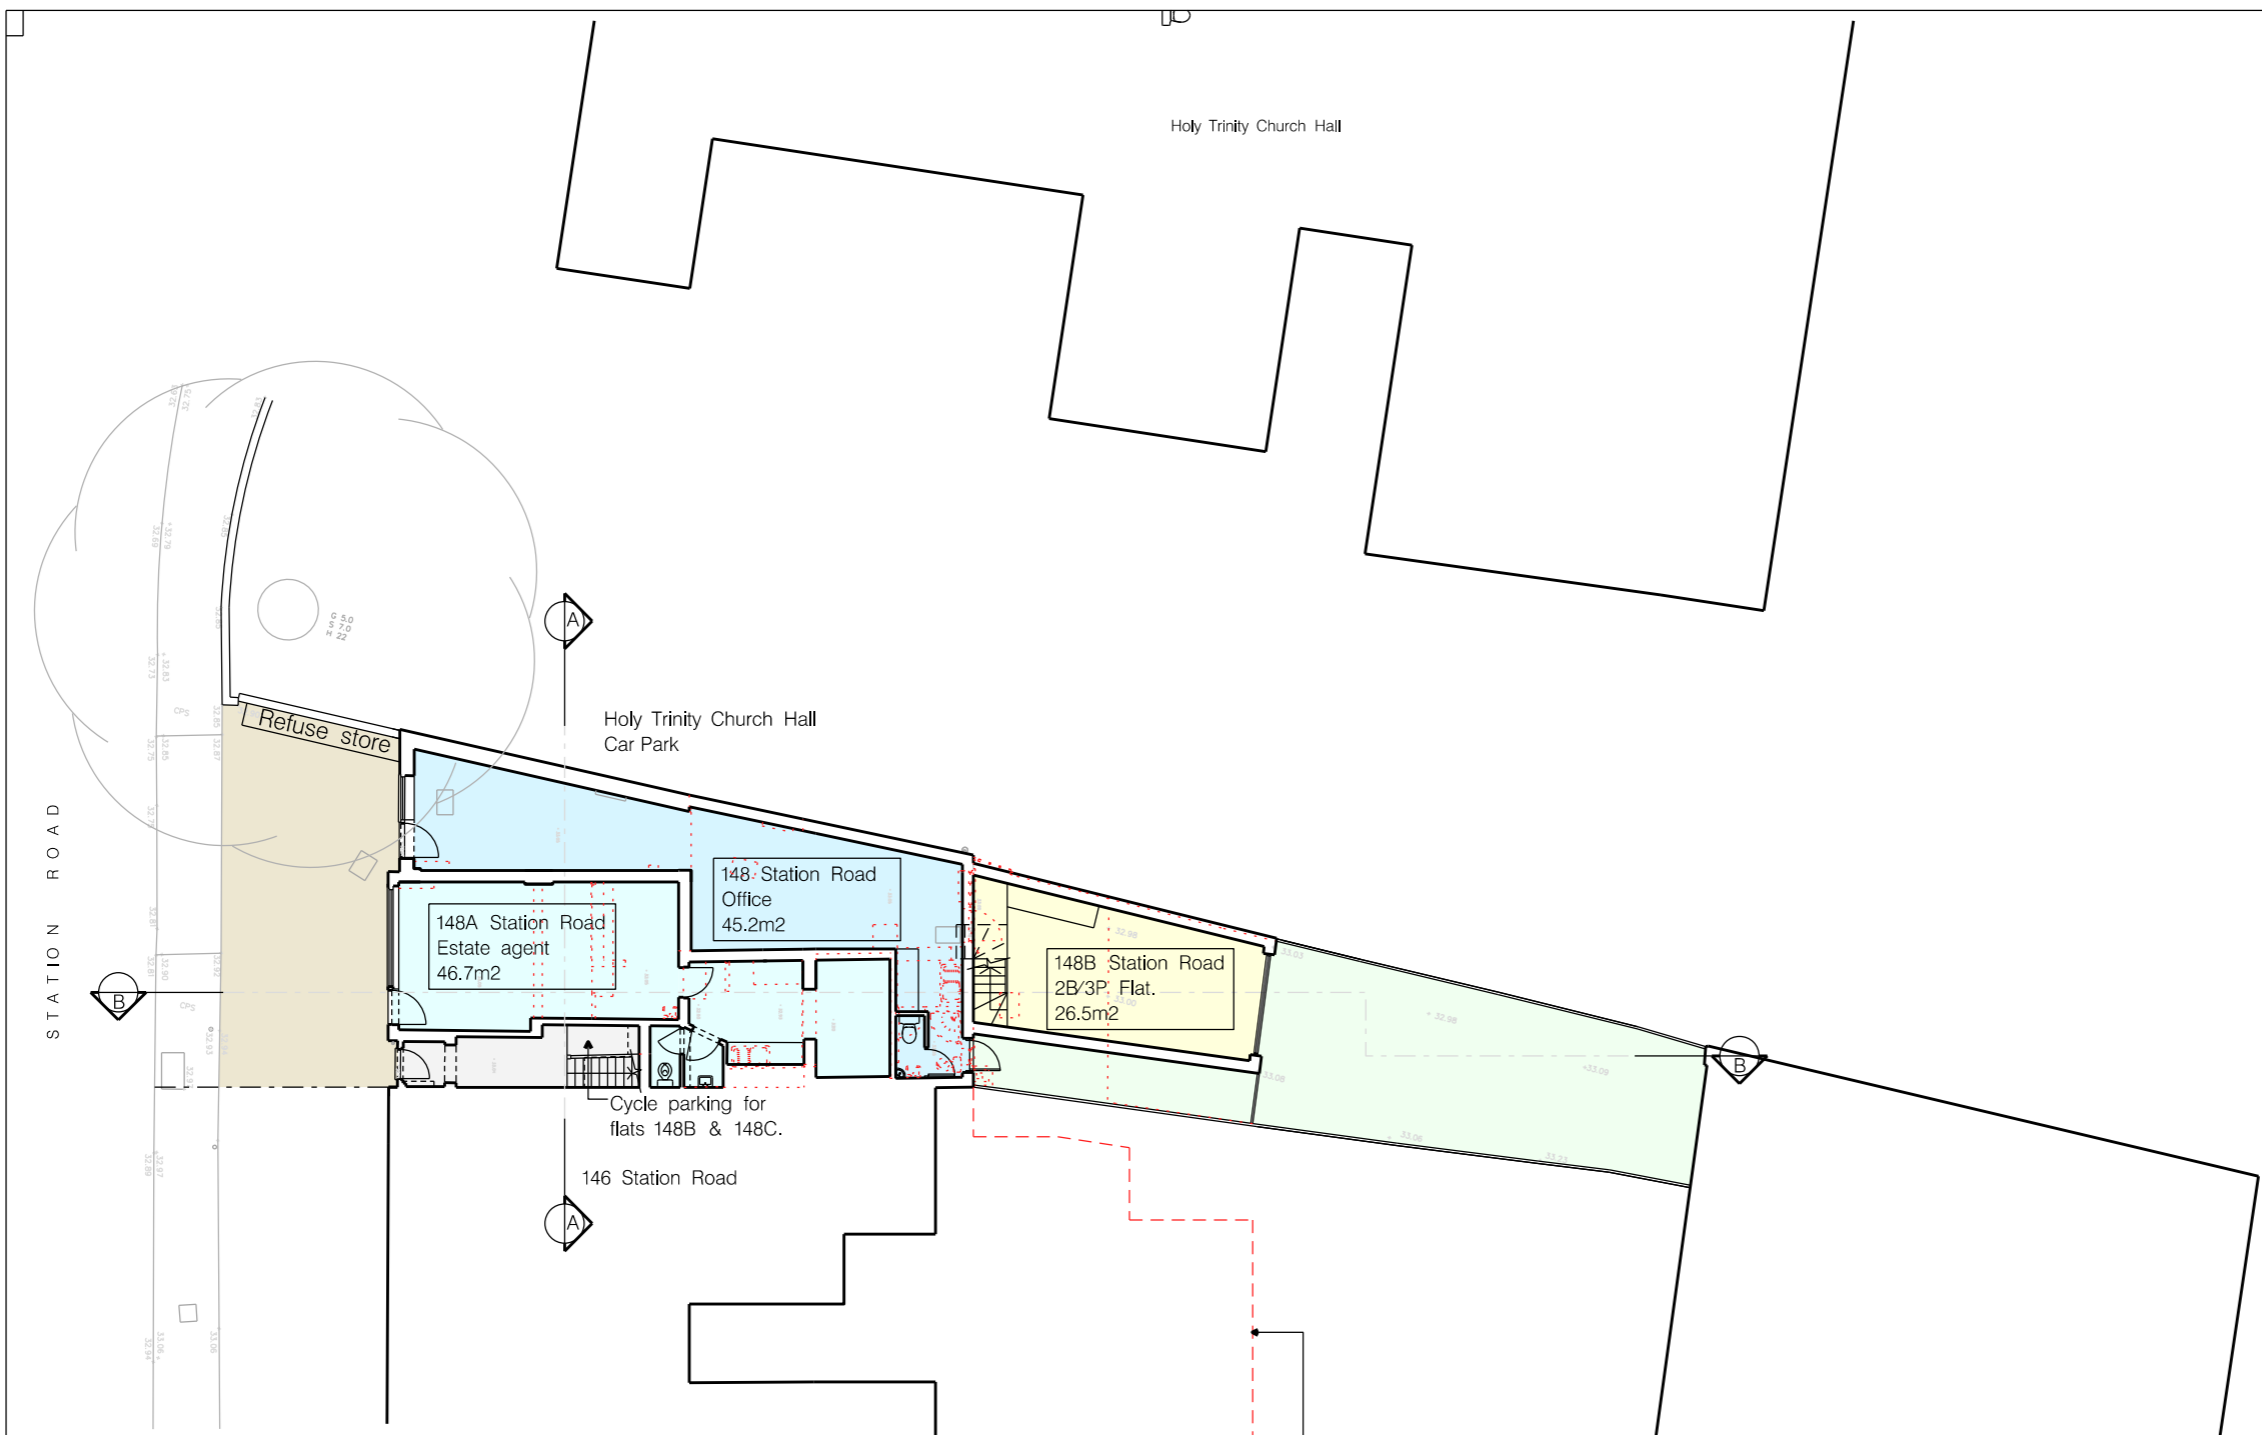

NORTH

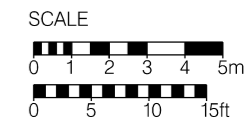

Outline of development granted planning permission 27 November 2019 (19/02130/FUL) shown dotted red

REV.	DESCRIPTION	DATE

**PROJECT**  
 148 - 148A STATION ROAD  
 LONDON  
 DA15 7AB

**DRAWING TITLE**  
 PROPOSED SITE PLAN

SCALE 1:200 @ A3 DATE MAY 2021

DRAWING NO. 3377 / P / 21

50 BOROUGH HIGH STREET  
 LONDON SE1 1LL

**PROUN**  
 ARCHITECTS DESIGNERS PLANNERS