


NORTH ELEVATION (SIDE)

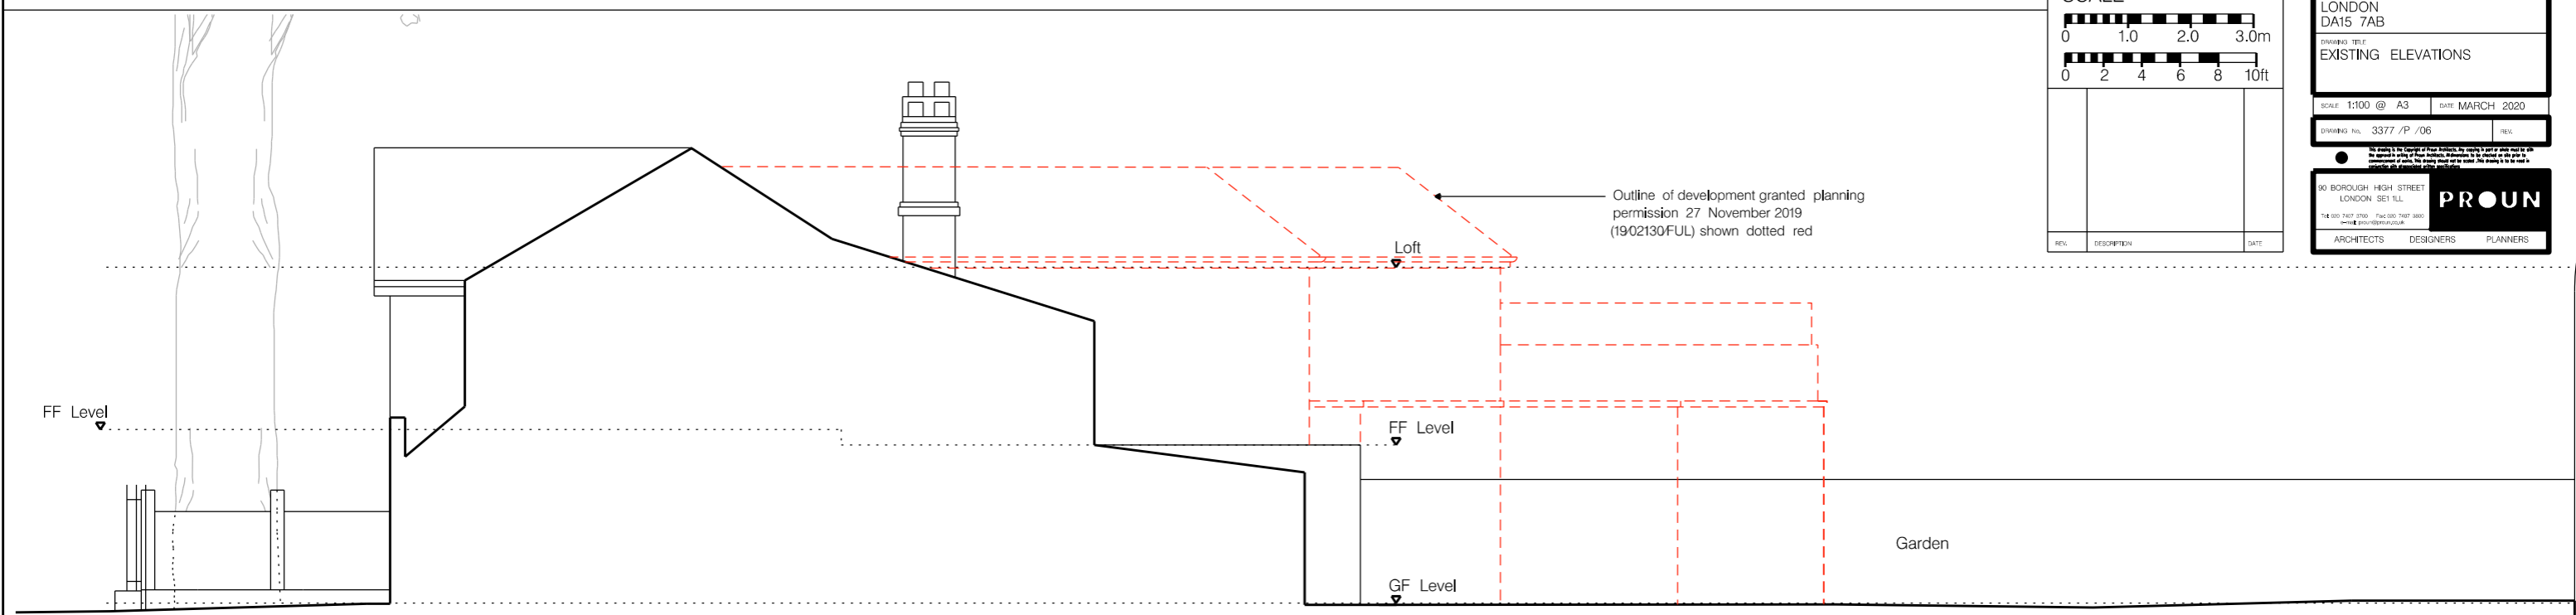

SOUTH ELEVATION (SIDE)

SCALE

0 1.0 2.0 3.0m

0 2 4 6 8 10ft

REV.	DESCRIPTION	DATE

PROJECT
148 STATION ROAD
LONDON
DA15 7AB

DRAWING TITLE
EXISTING ELEVATIONS

SCALE 1:100 @ A3 DATE MARCH 2020

DRAWING No. 3377 / P / 06 REV.

We warrant to the Client that these drawings, the contents & part of any contract for the execution of works of these drawings, shall remain the property of the Client and shall not be used for any other purpose without the written consent of the Client.

90 BOROUGH HIGH STREET
LONDON SE1 1LL

TEL 020 7487 3700 FAX 020 7487 3800
WWW.PROUNPLANNERS.CO.UK

PROUN

ARCHITECTS DESIGNERS PLANNERS