


| rev | revision details | date |
|-----|------------------|----------|
| A | For Information | 12/06/21 |
| B | For Planning | 19/06/21 |



5 EXISTING FRONT ELEVATION 1:50



6 EXISTING REAR ELEVATION 1:50

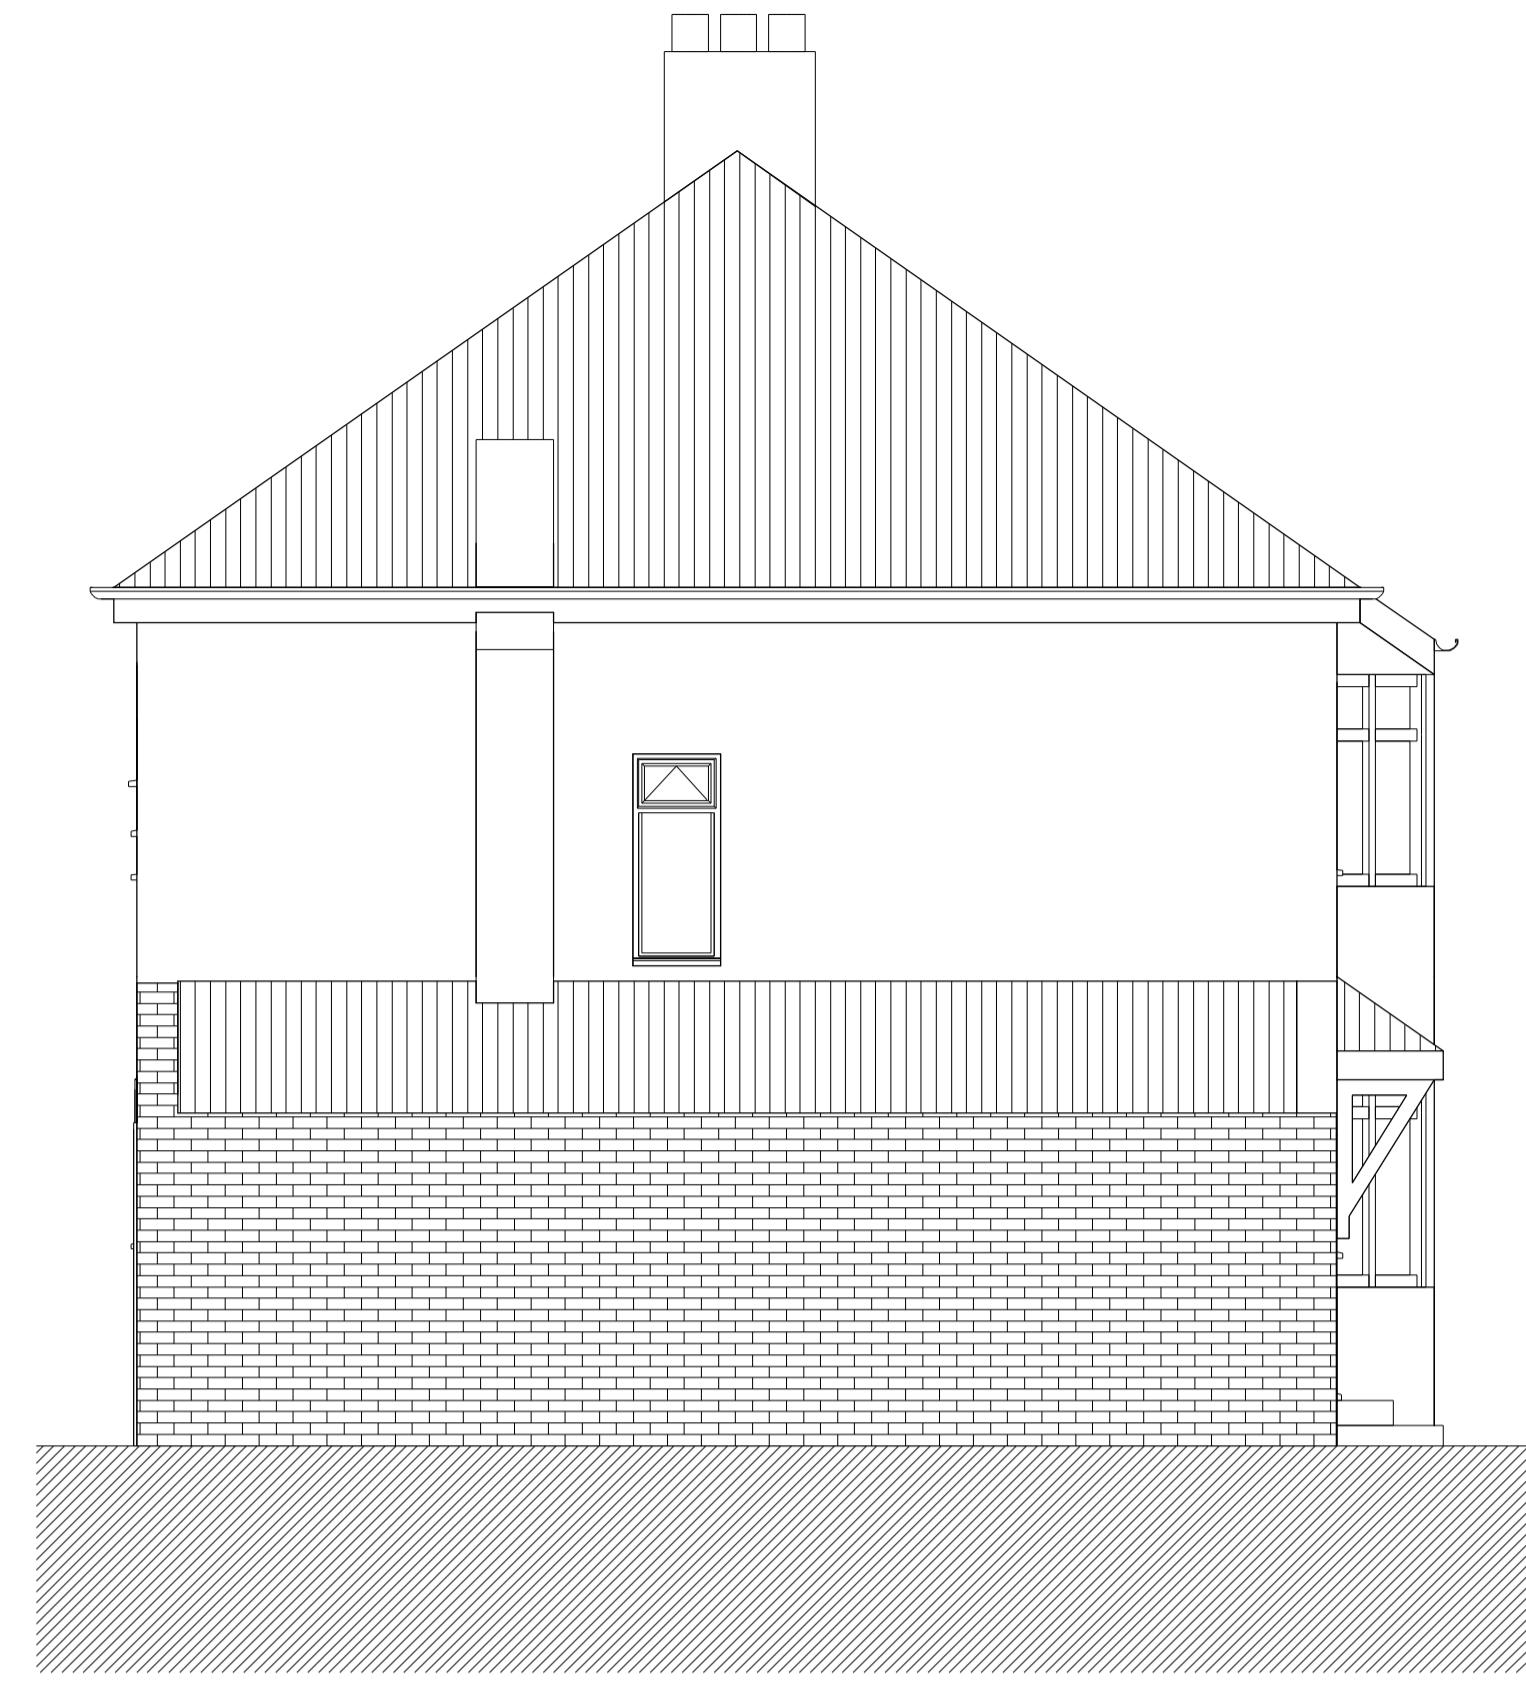



9 EXISTING SIDE ELEVATION 1:50




FRONT VIEW OF THE HOUSE




REAR VIEW OF THE HOUSE

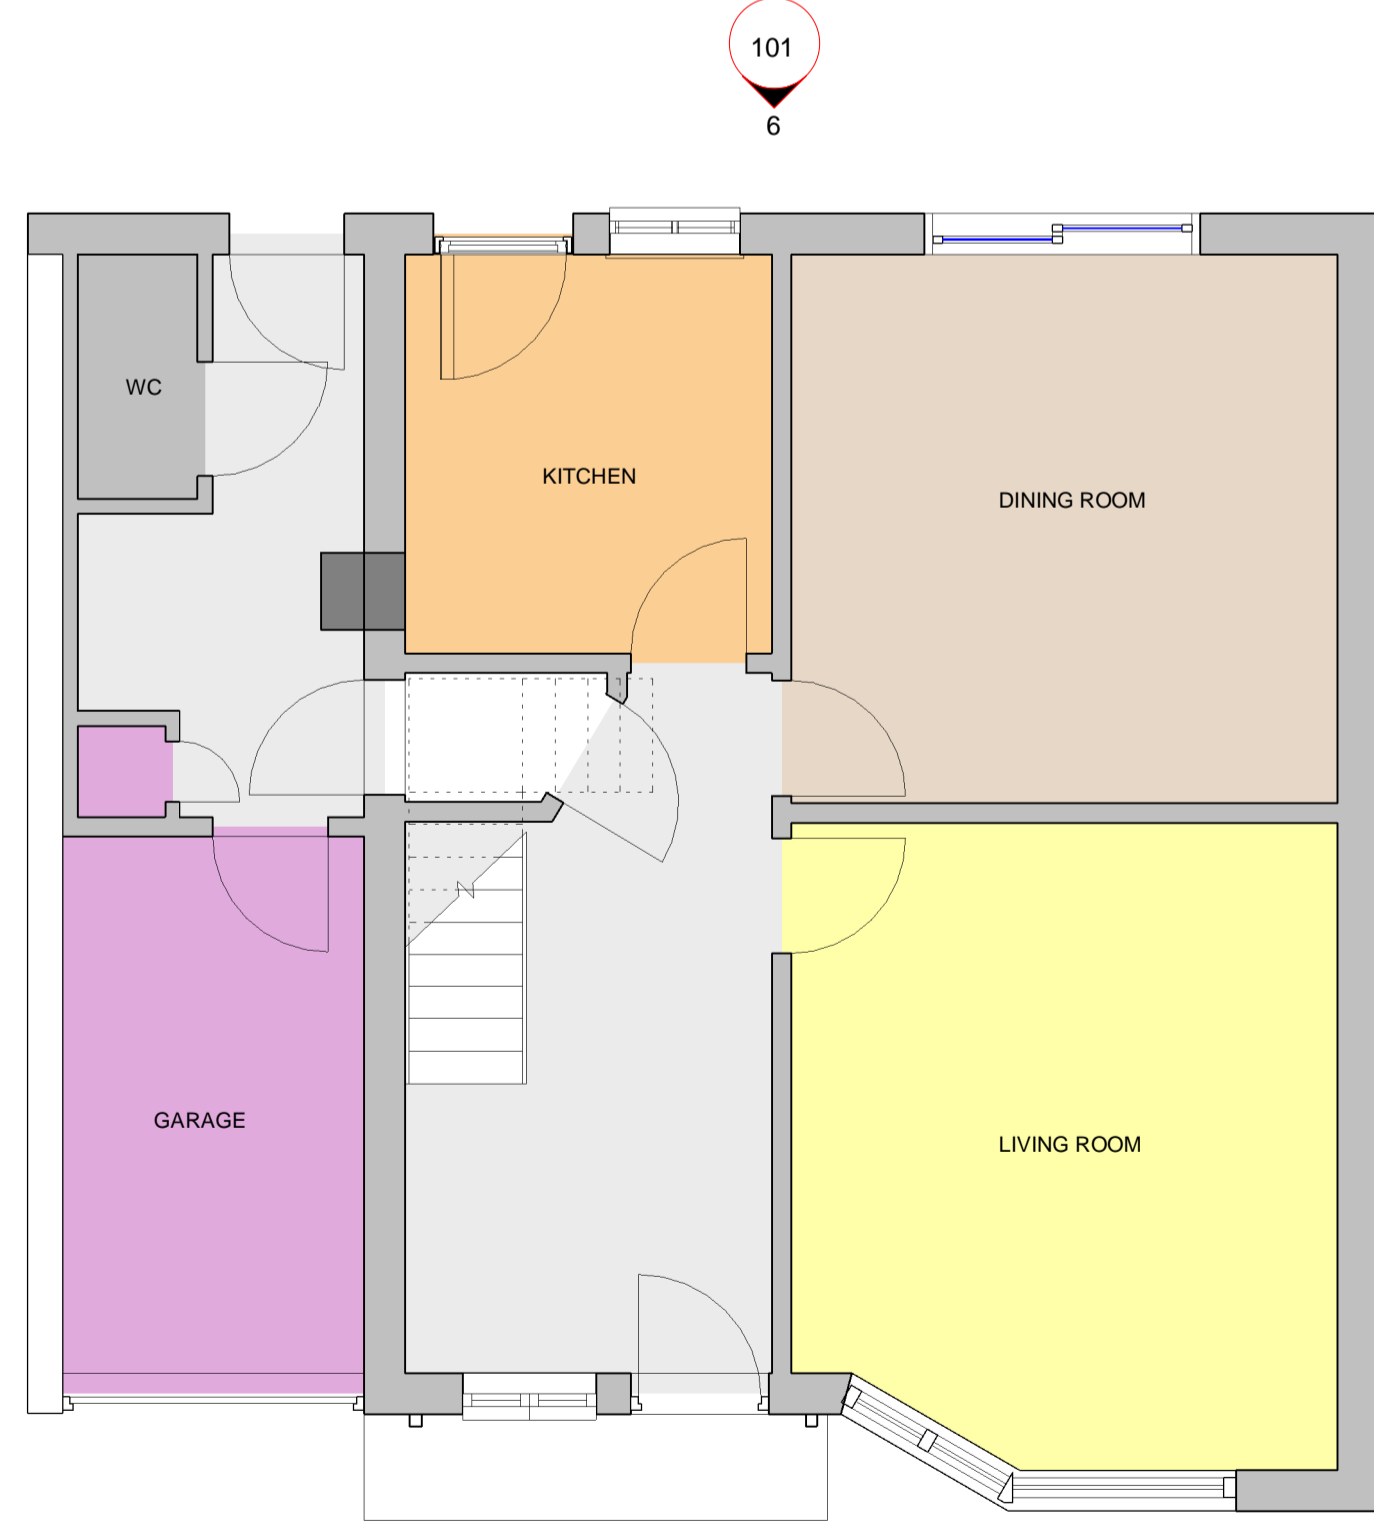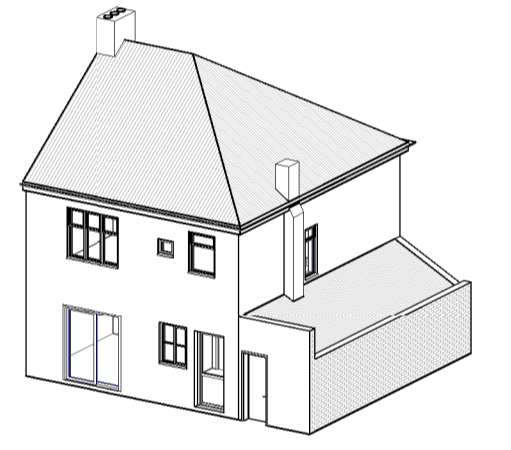

1 Existing Ground Floor Plan 1:50

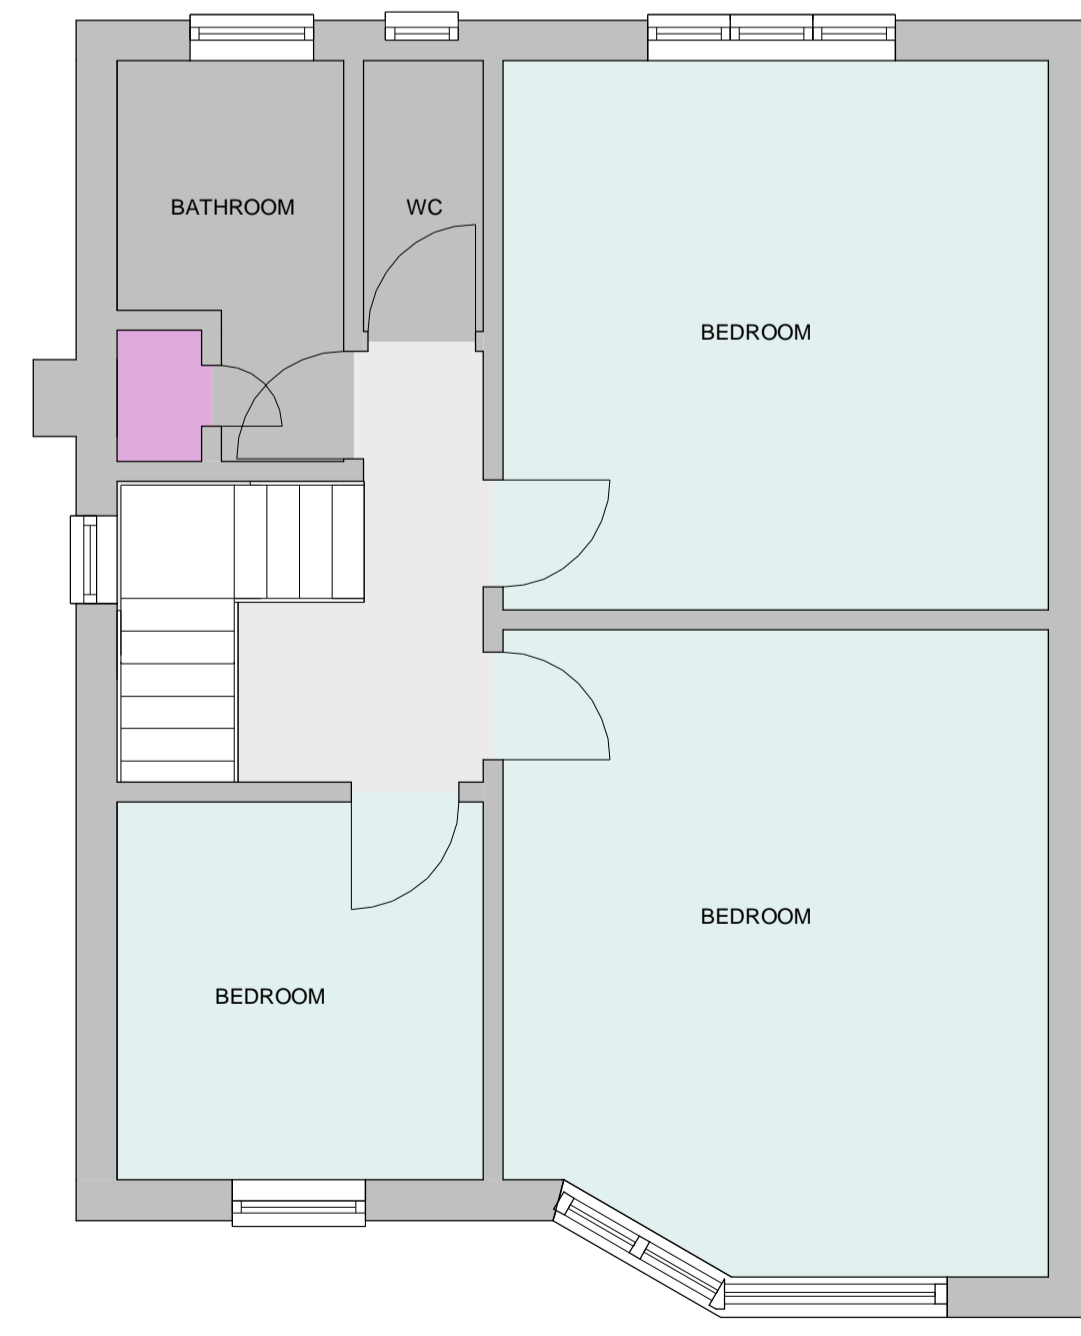

2 Existing First Floor Plan 1:50

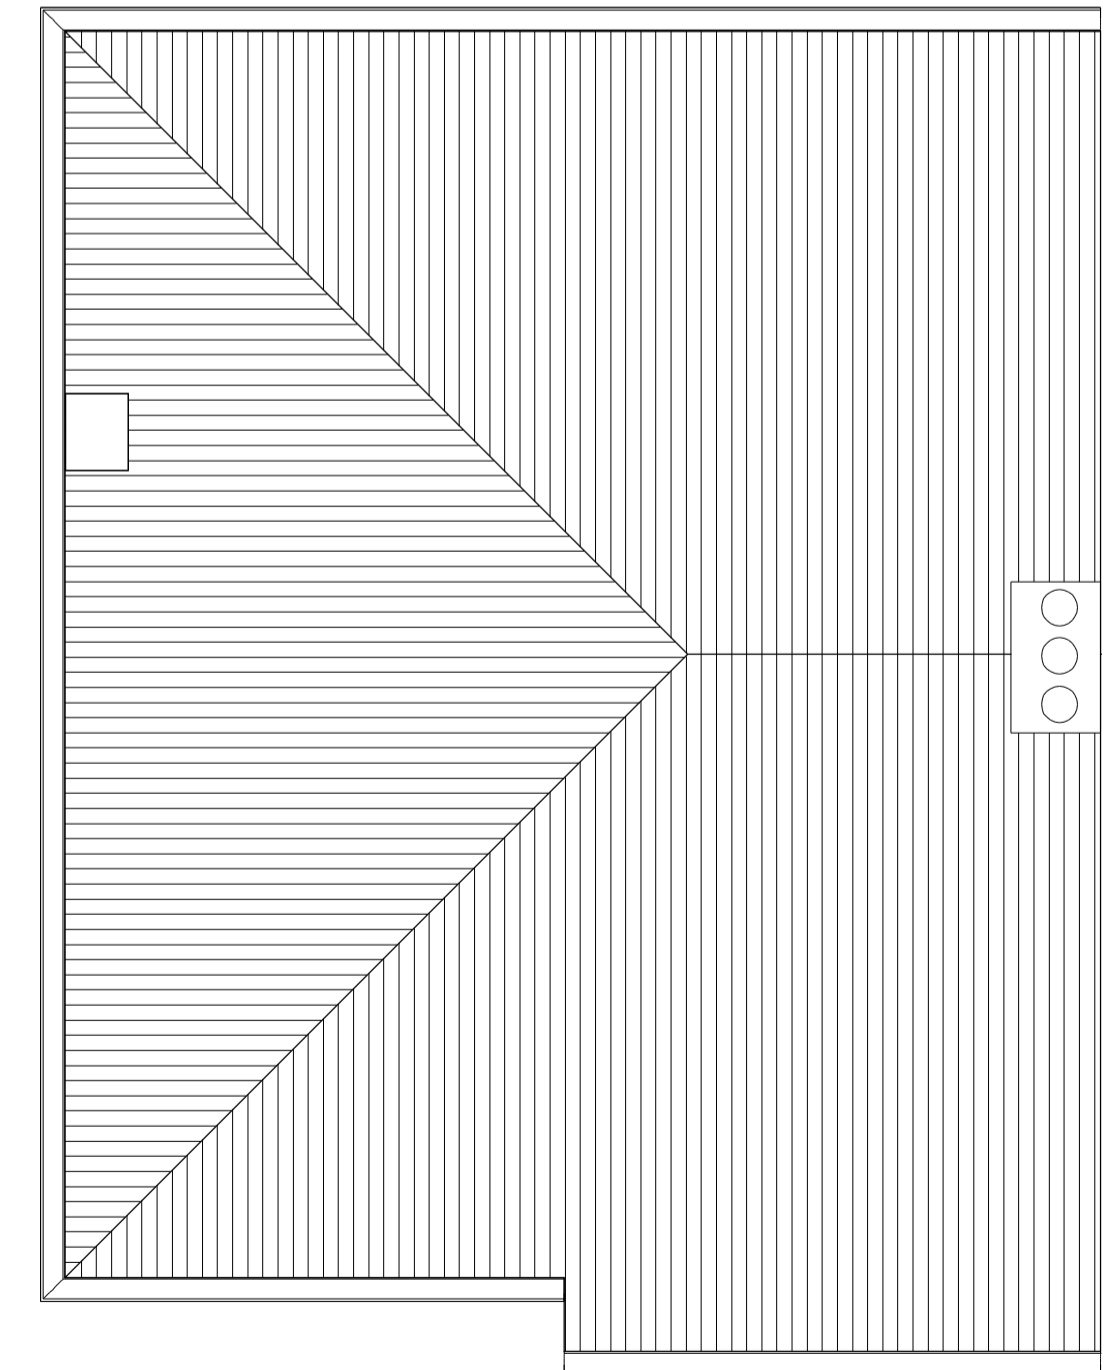

4 Existing Roof Plan 1:50

NOTES:
 THIS DRAWING IS INDICATIVE ONLY AND MUST NOT BE REPRODUCED WITHOUT PERMISSION.
 THIS DRAWING IS FOR PLANNING PURPOSES ONLY AND MUST NOT BE USED FOR ANY OTHER PURPOSES.
 THE CONTRACTOR IS RESPONSIBLE FOR CHECKING DIMENSIONS ON SITE PRIOR TO BUILDING OR FABRICATION.

SCALE 1: 20

1m 2m

SCALE 1: 50

1m 4m

SCALE 1: 500

10m 40m

SCALE 1: 1250

25m 100m



key risk

Job title

8 First Ave, Welling, Bexleyheath DA7 5SX

drawing title

Existing Floor Plans and Elevations

| | | |
|---------|-------------|----------|
| job no. | drawing no. | revision |
| 33 | 101 | B |
| scale | Issued to | Drawn by |
| @A1 | KB | ALC |