



| rev | revision details | date |
|-----|------------------|----------|
| A | For Information | 12/06/21 |
| B | For Planning | 19/06/21 |



1 Proposed Ground Floor Plan 1:50

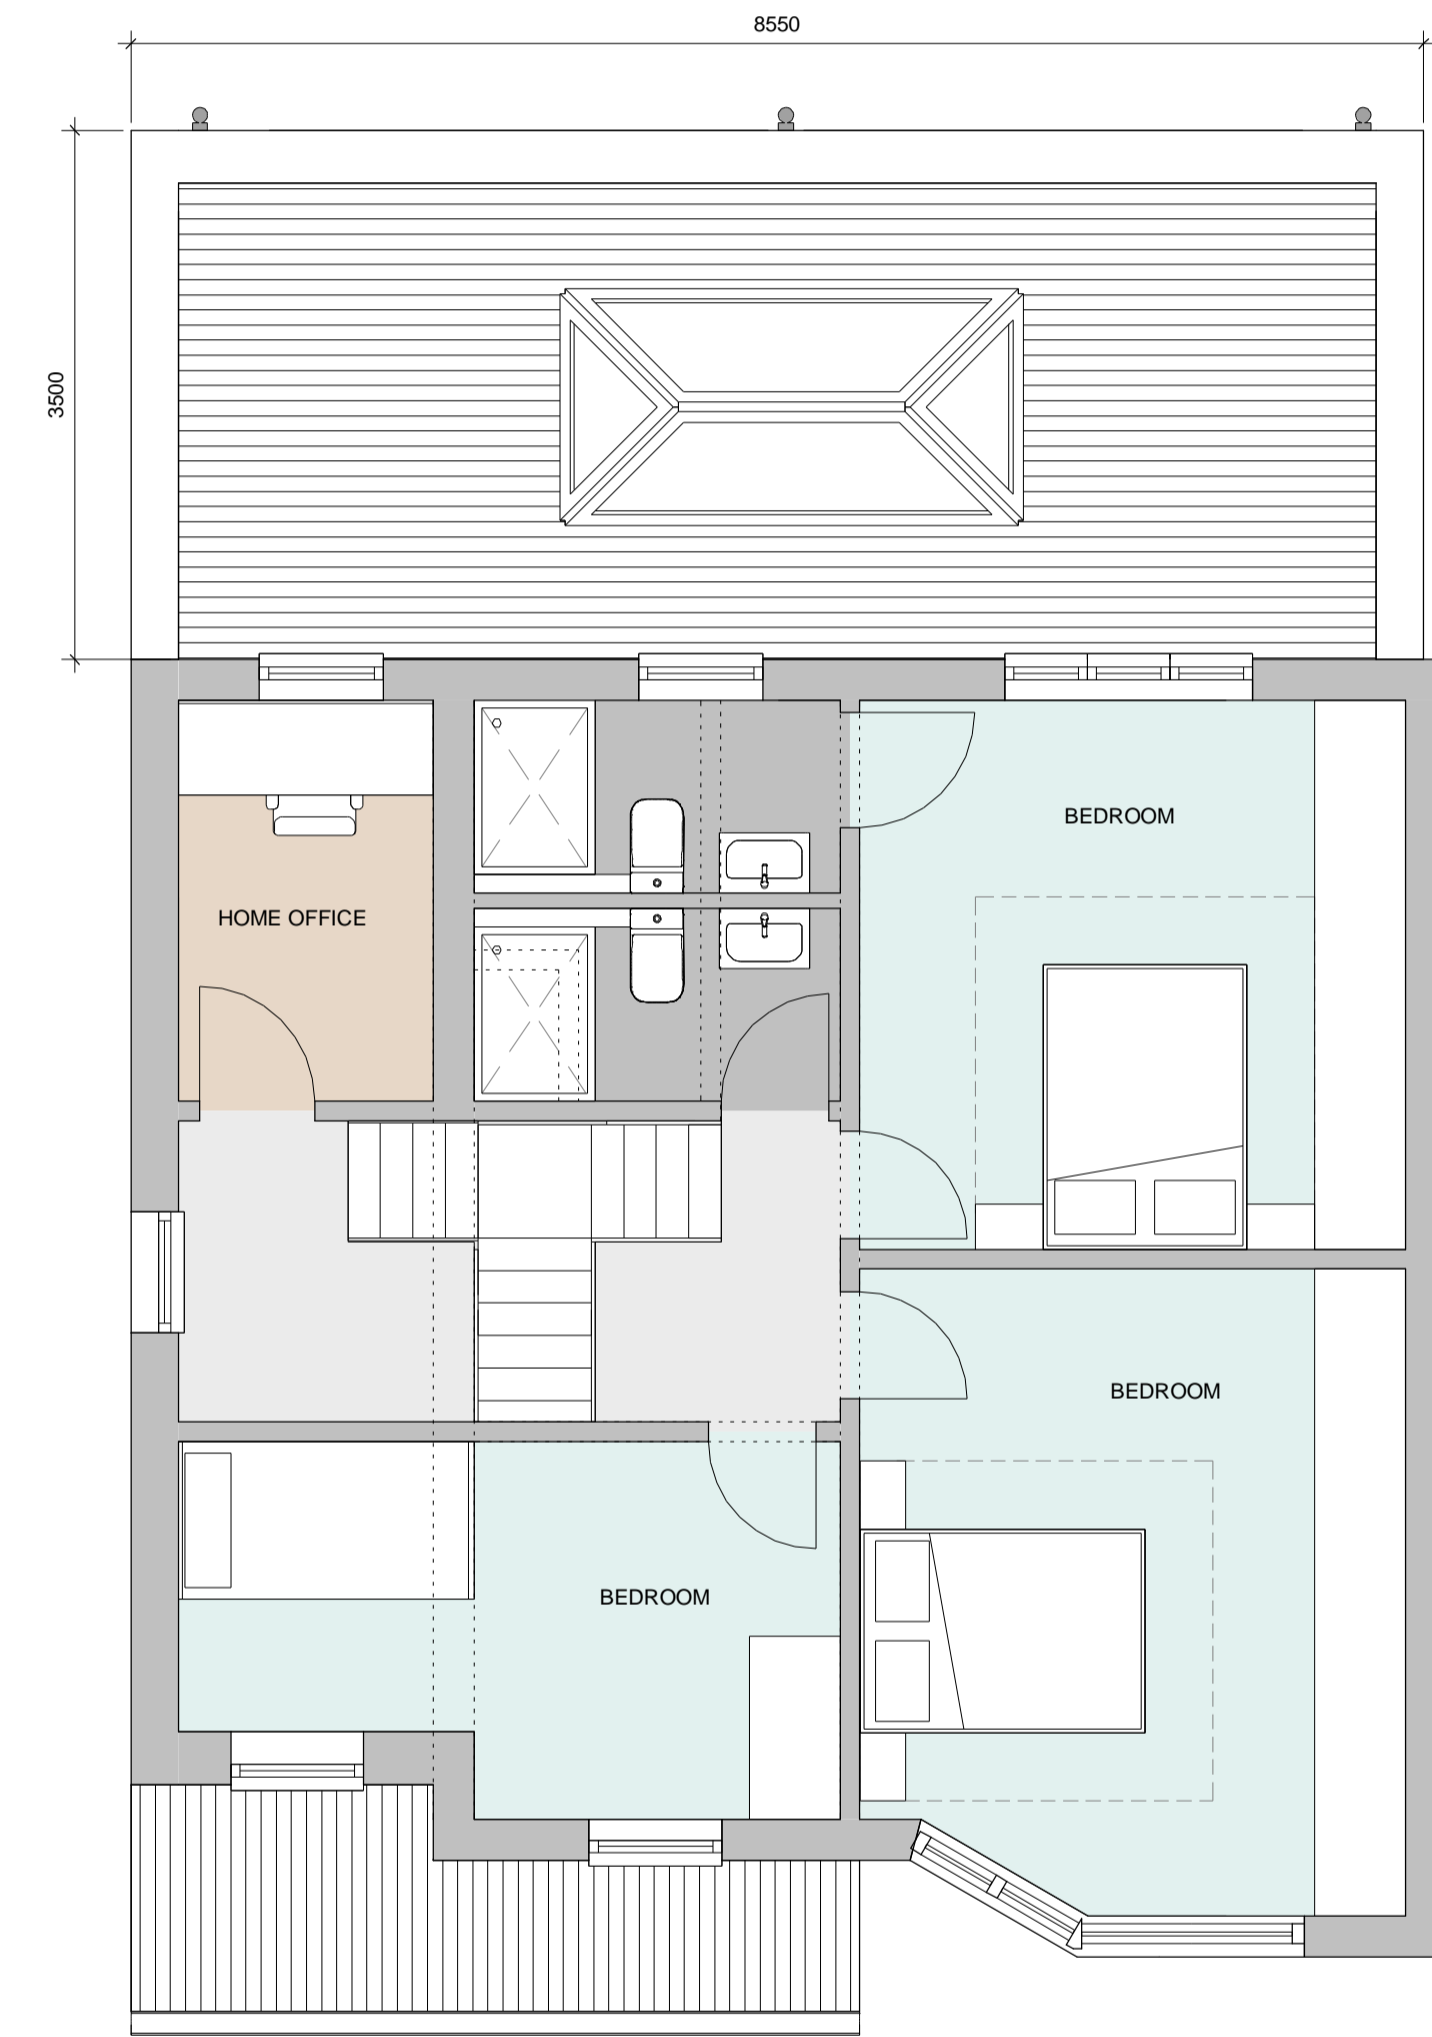


2 Proposed First Floor Plan 1:50

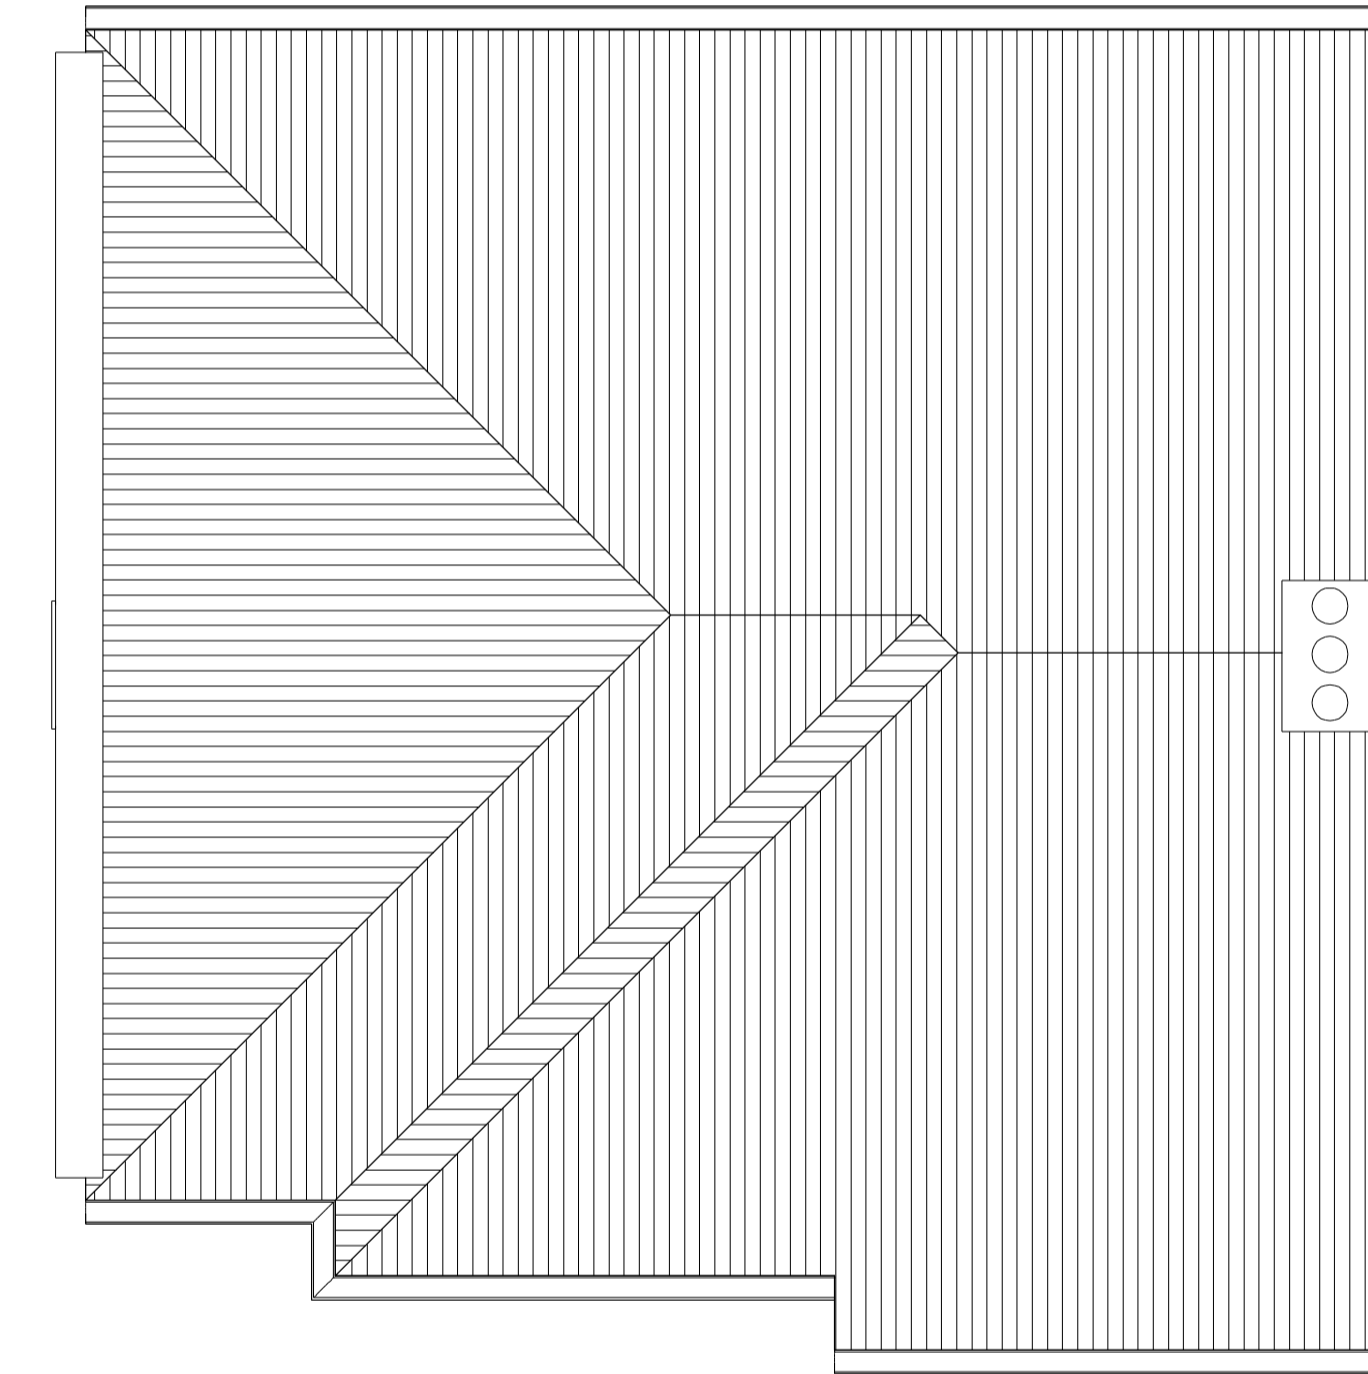

3 Proposed Roof Plan 1:50

NOTES:
 THIS DRAWING IS INDICATIVE ONLY AND MUST NOT BE REPRODUCED WITHOUT PERMISSION.
 THIS DRAWING IS FOR PLANNING PURPOSES ONLY AND MUST NOT BE USED FOR ANY OTHER PURPOSES.
 THE CONTRACTOR IS RESPONSIBLE FOR CHECKING DIMENSIONS ON SITE PRIOR TO BUILDING OR FABRICATION.

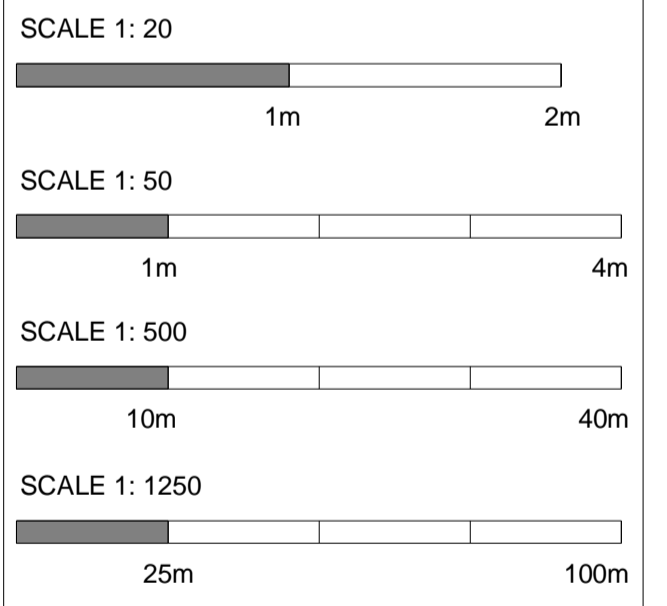

key risk

Job title
 8 First Ave, Welling, Bexleyheath
 DA7 5SX

drawing title
 Proposed Floor Plans

| job no. | drawing no. | revision |
|---------|-------------|----------|
| 33 | 102 | B |
| scale | Issued to | Drawn by |
| @A1 | KB | ALC |