



EXISTING FRONT ELEVATION

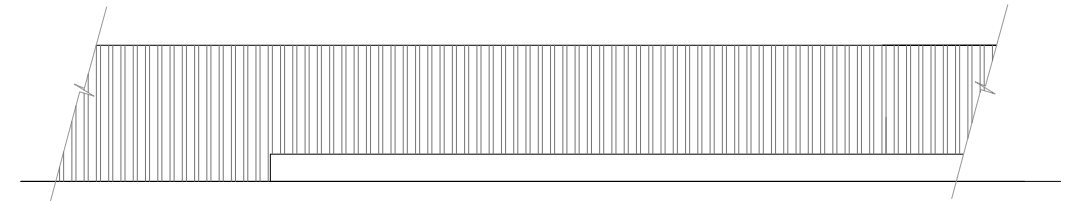


EXISTING SIDE ELEVATION- 01

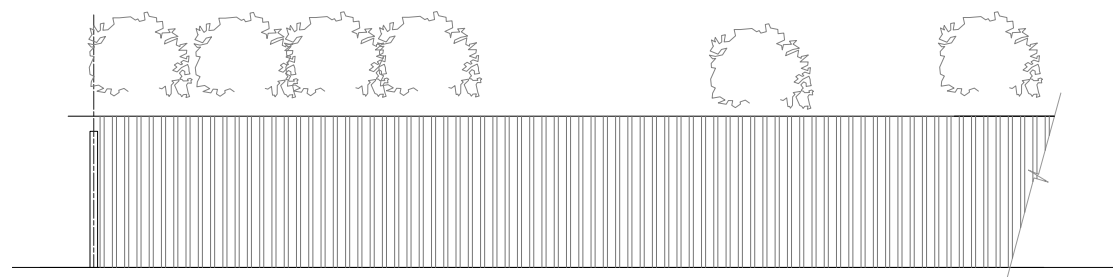

EXISTING SIDE ELEVATION- 02



BLOCK PLAN Scale- 1:500

 

TITLE: ERECTION OF GARDEN OUTBUILDING WITH ALTERATIONS TO APPROVED PLAN

NAME : MR&MRS BENEDICT
 ADDRESS : 46 THE DRIVE
 BEXLEY
 KENT DA5 3DE



Tel : 020 3620 2355
 Fax: 020 8425 1312

Web : www.arccidesigns.com
 Email: admin@arccidesigns.com

Notes:
 • This Drawing is Copyright of ARCCI DESIGNS and may not be reproduced or copied, in whole or in part, without express permission.
 • Contractor/Builder to check all dimension on site, Before commencement of any works. Figured dimension only to be used.
 • All work shall comply with the latest Building Regulations & be to the satisfaction of the L. Authority.
 • Materials shall be suitable for the purpose for which they are used & the quality shall not be lower than that defined in the relevant British standard.

Drg No : AD/21/THE 46/RPL01 | Scale : 1:100 | Drwn By: ST | Date : 24.06.2021 | Page : 1 of 5