
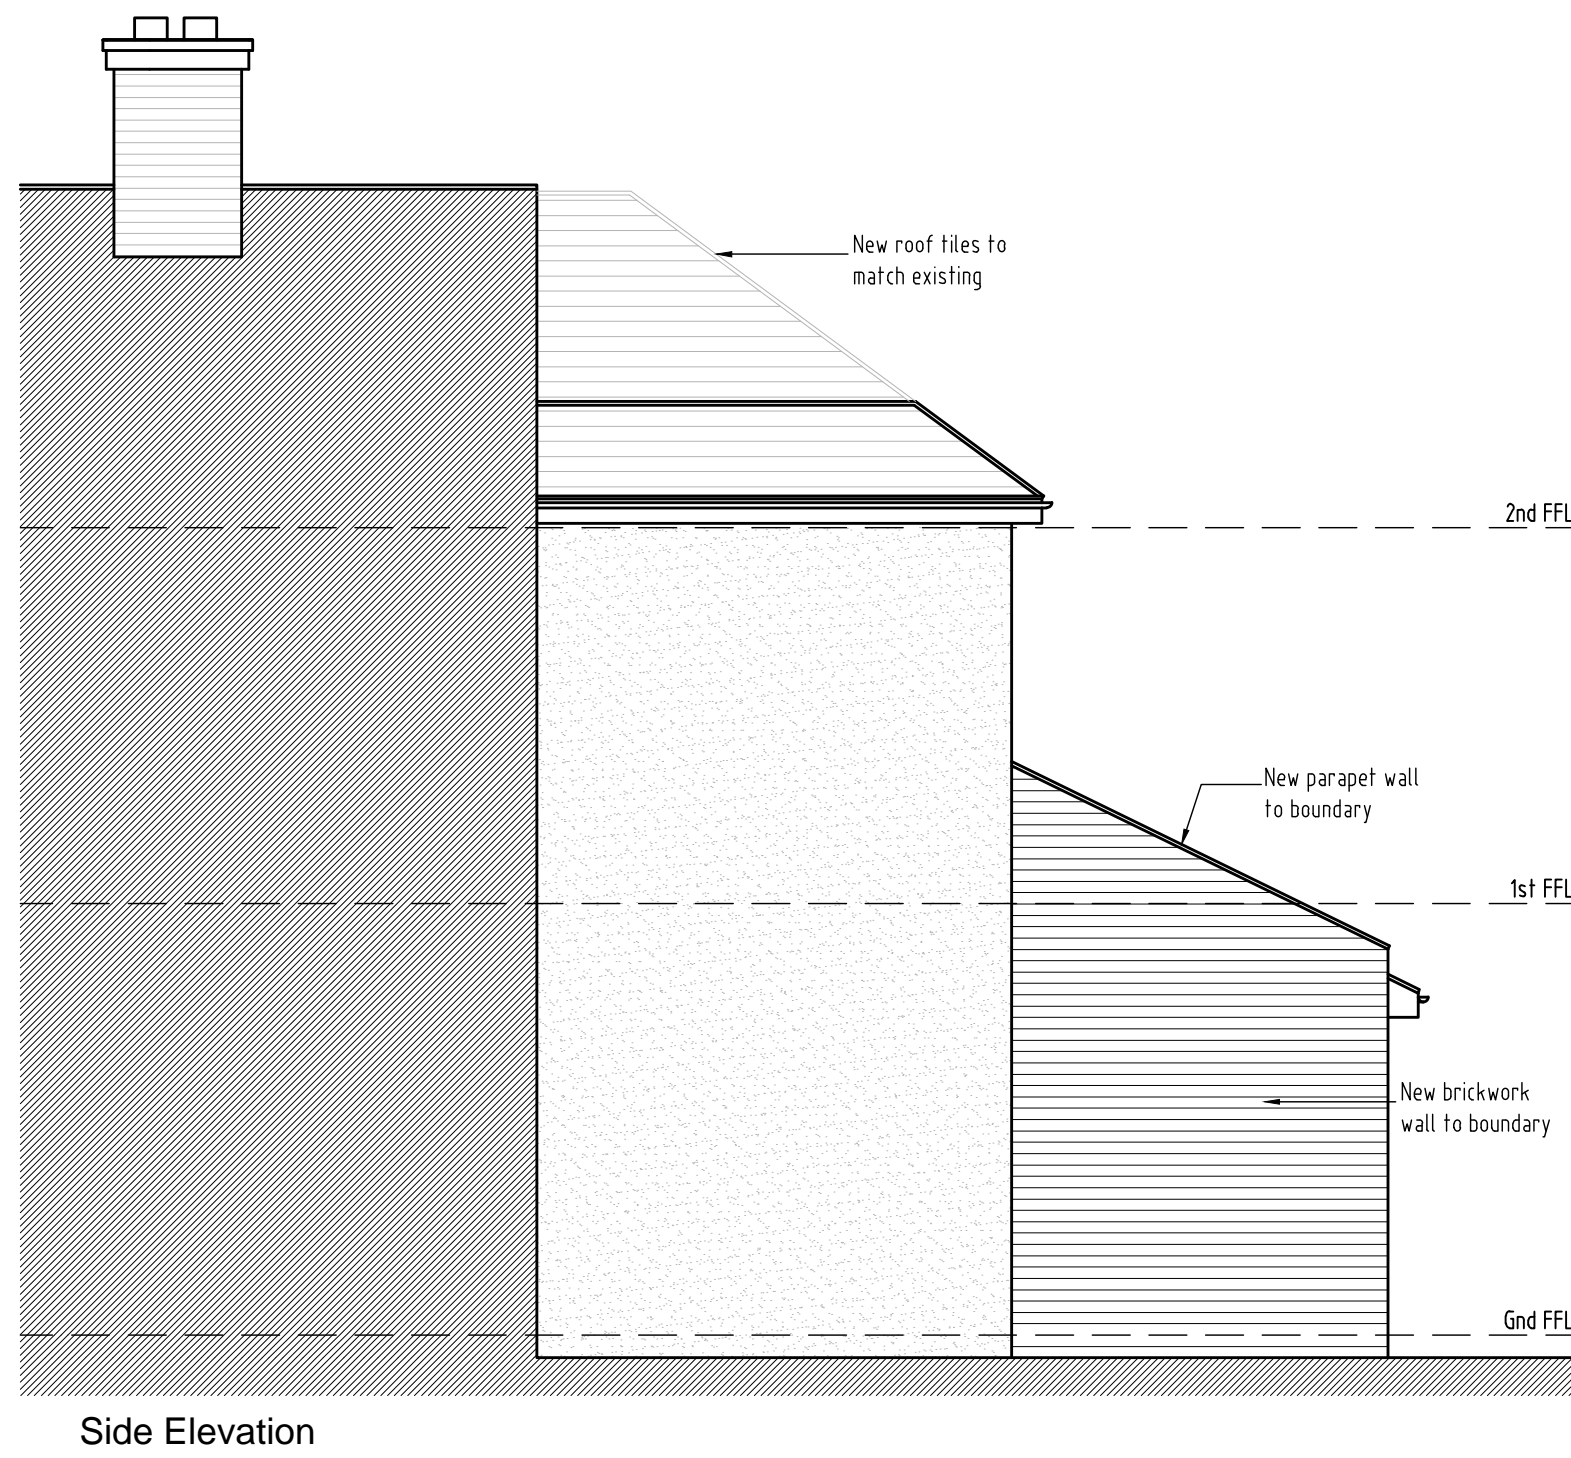
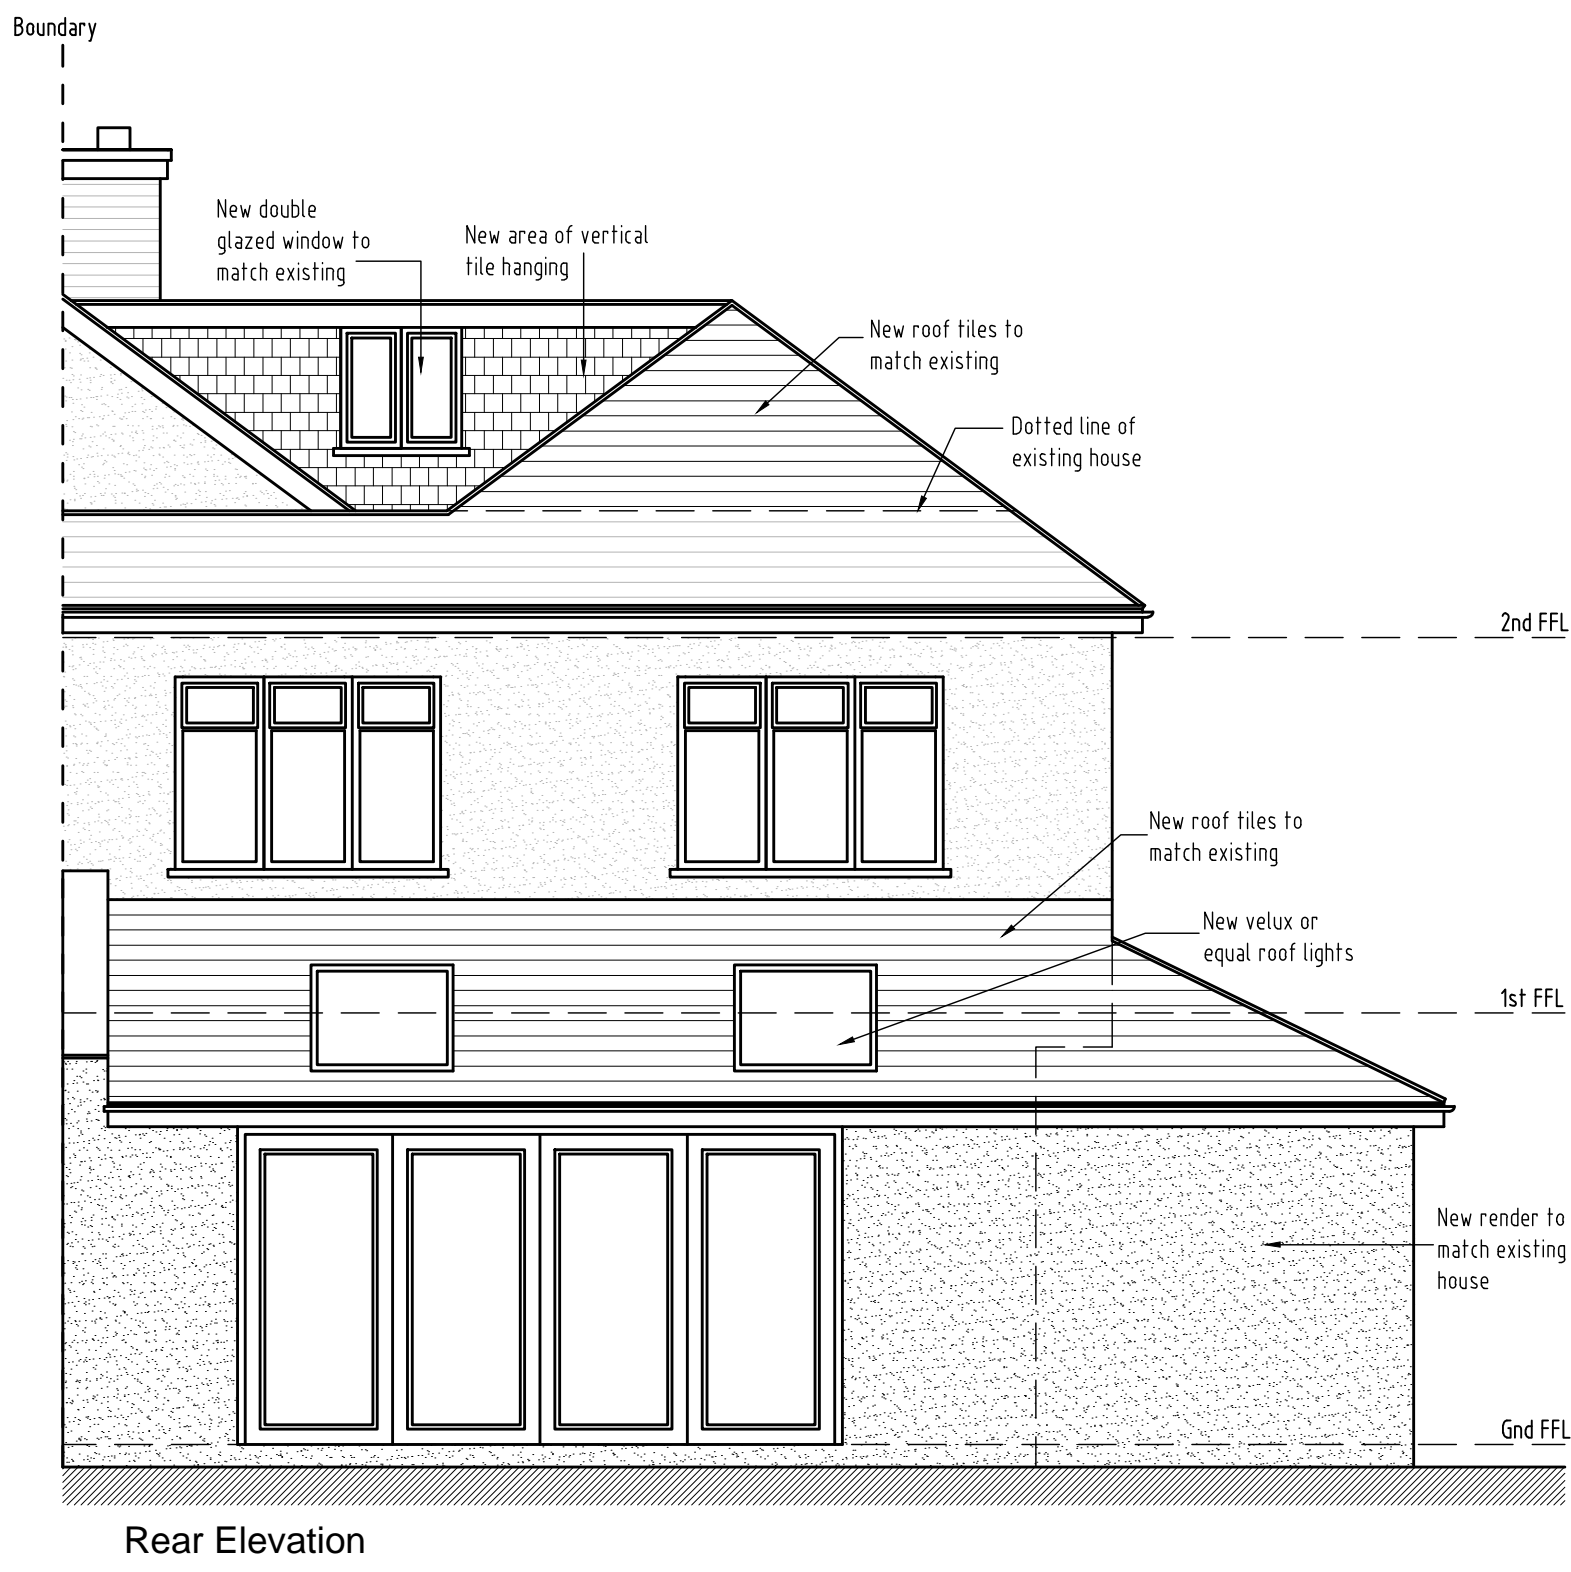


ALL DIMENSIONS TO BE VERIFIED BY THE CONTRACTOR ON SITE

Note:-

- All dimensions where indicated are approximate and are for guidance purposes only. Actual dimensions should be checked on site.
- For proposed floor plans see drawing 2021/131 - 003.
- For proposed section see drawing 2021/131 - 005.
- Contractor to assume design responsibility under CDM2015.
- Note, all structural information noted should be checked against detailed structural engineers information / calculation sheets.

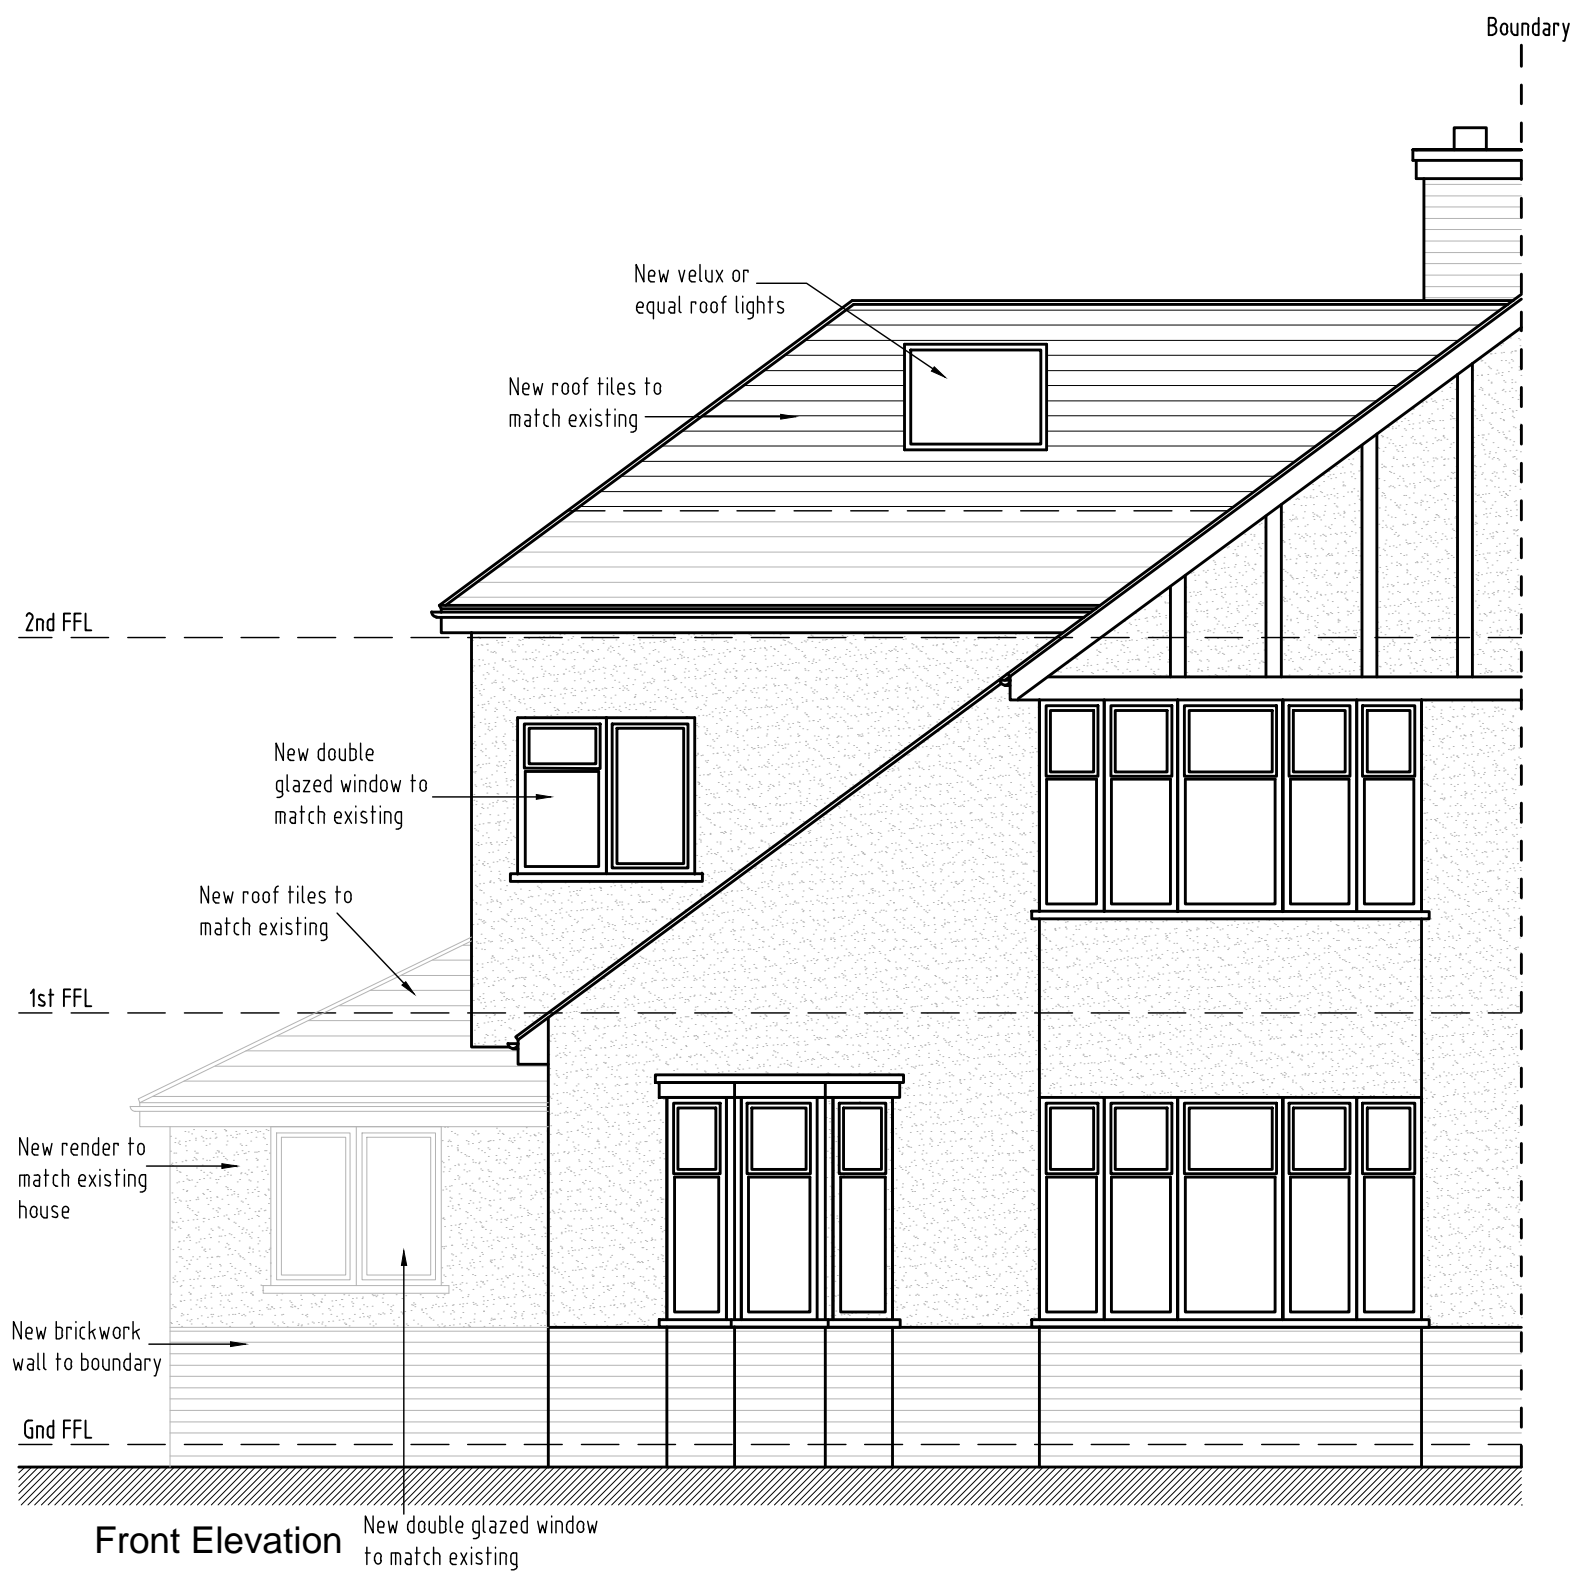

A	Drawing updated following client changes	25.05.21			
REV	DESCRIPTION	DATE	INT	CHKD	
STATUS	FOR INFORMATION				

Client  
Mr & Mrs Nicholls

Project  
25 Harland Ave, Sidcup  
Kent. DA15 7NY

Title  
Proposed Elevations

Scale	Date	Drawn	Checked
1:50@A1	10.05.21	N/A	N/A
Project No:	Drawing No.	Revision	
2021-131	004	A	