



ALL DIMENSIONS TO BE VERIFIED BY THE CONTRACTOR ON SITE

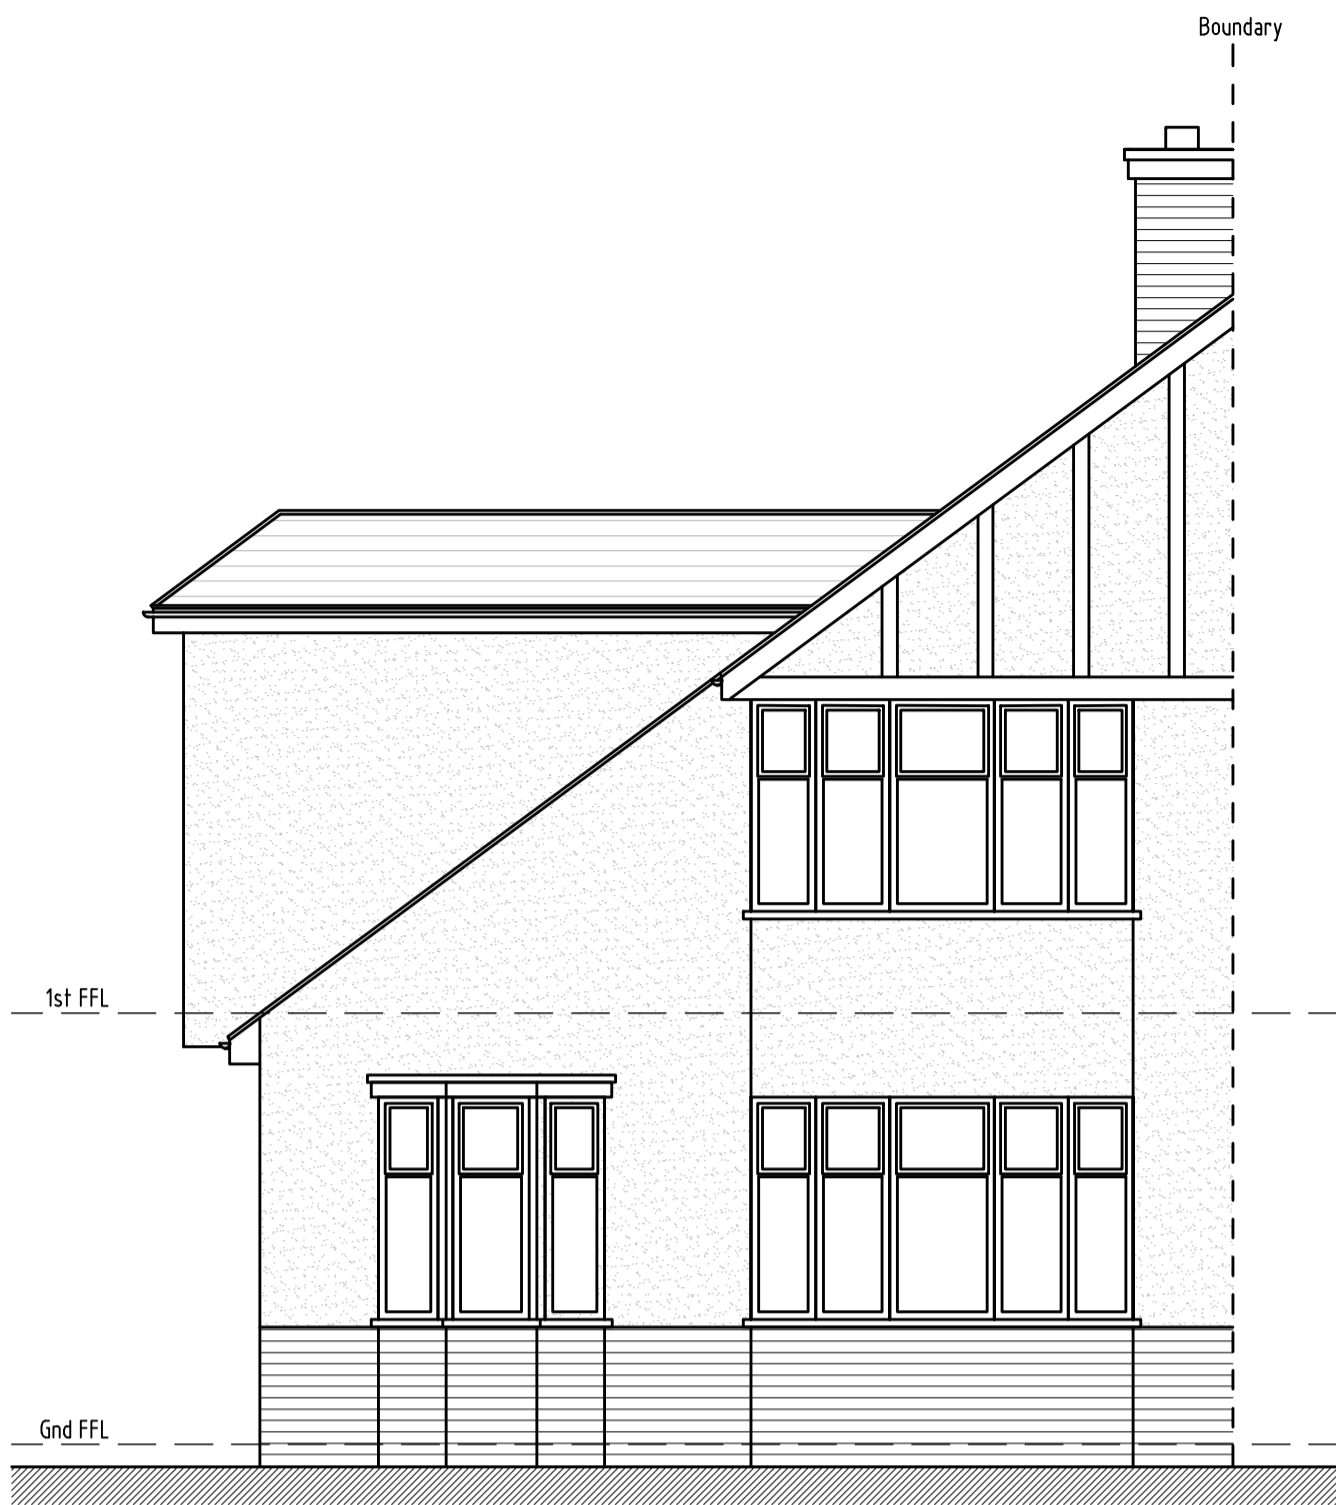


Front Elevation

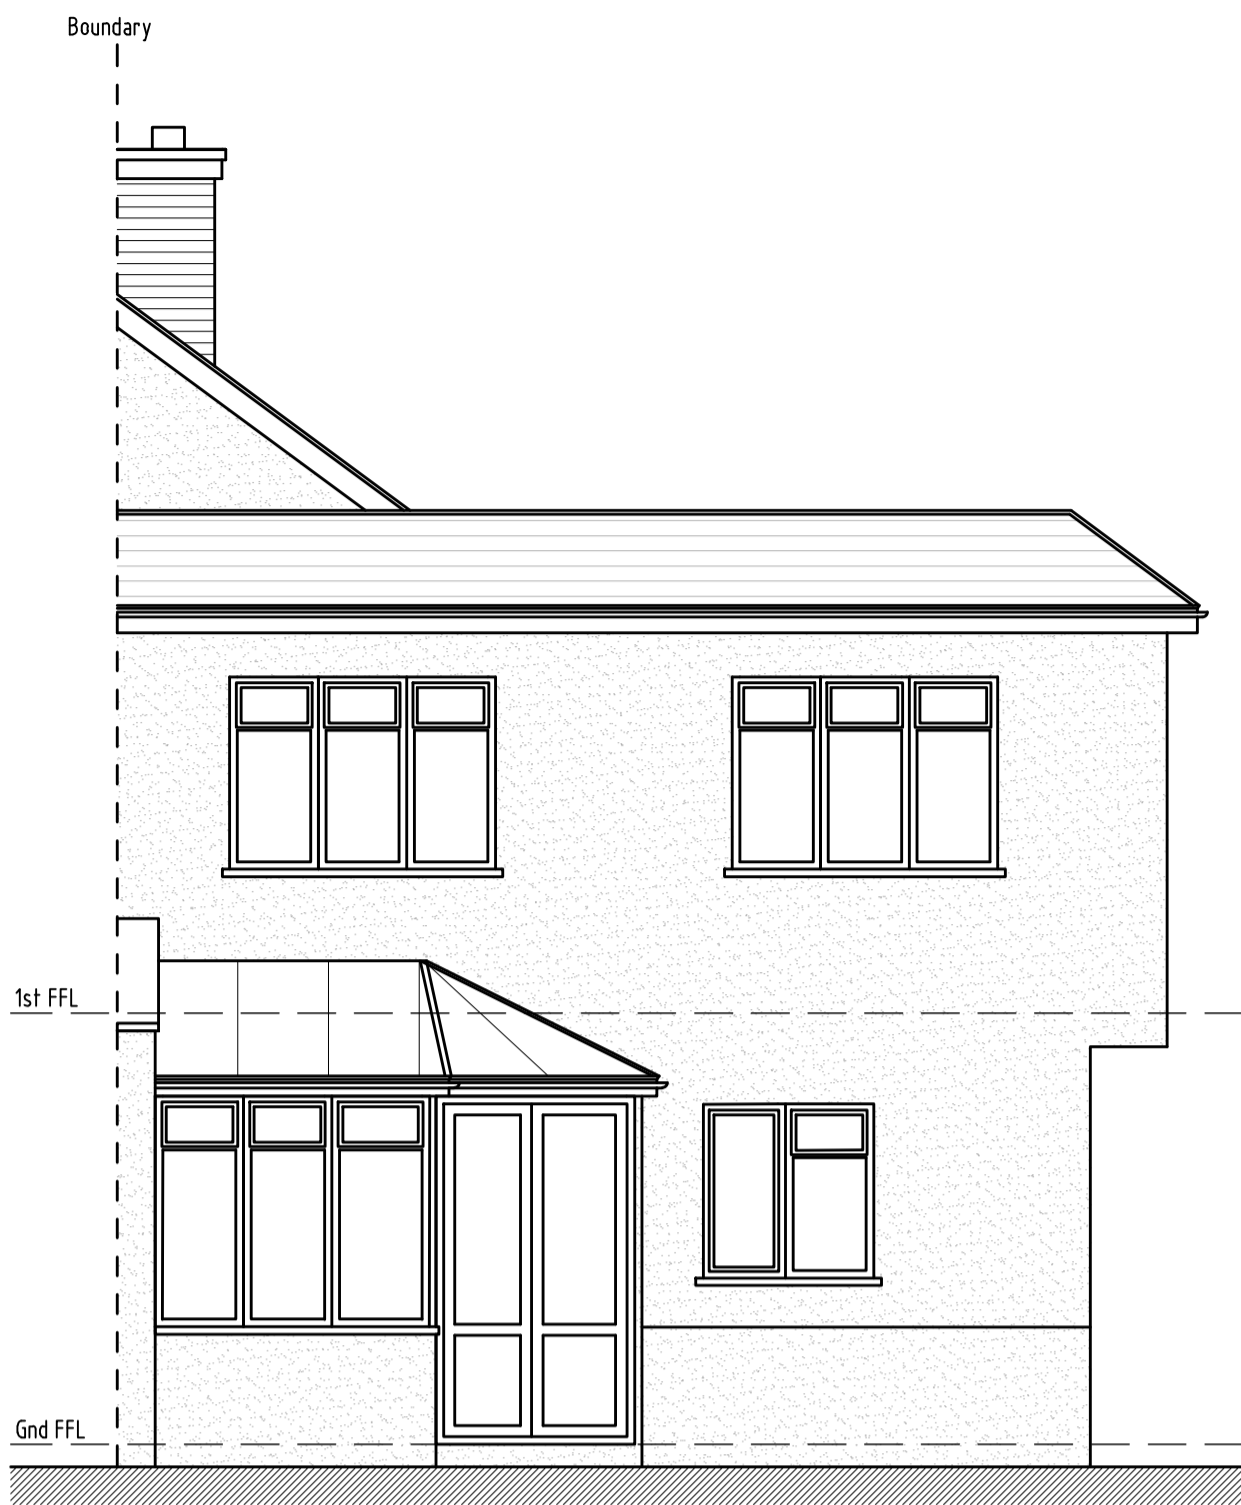


Rear Elevation




Side Elevation

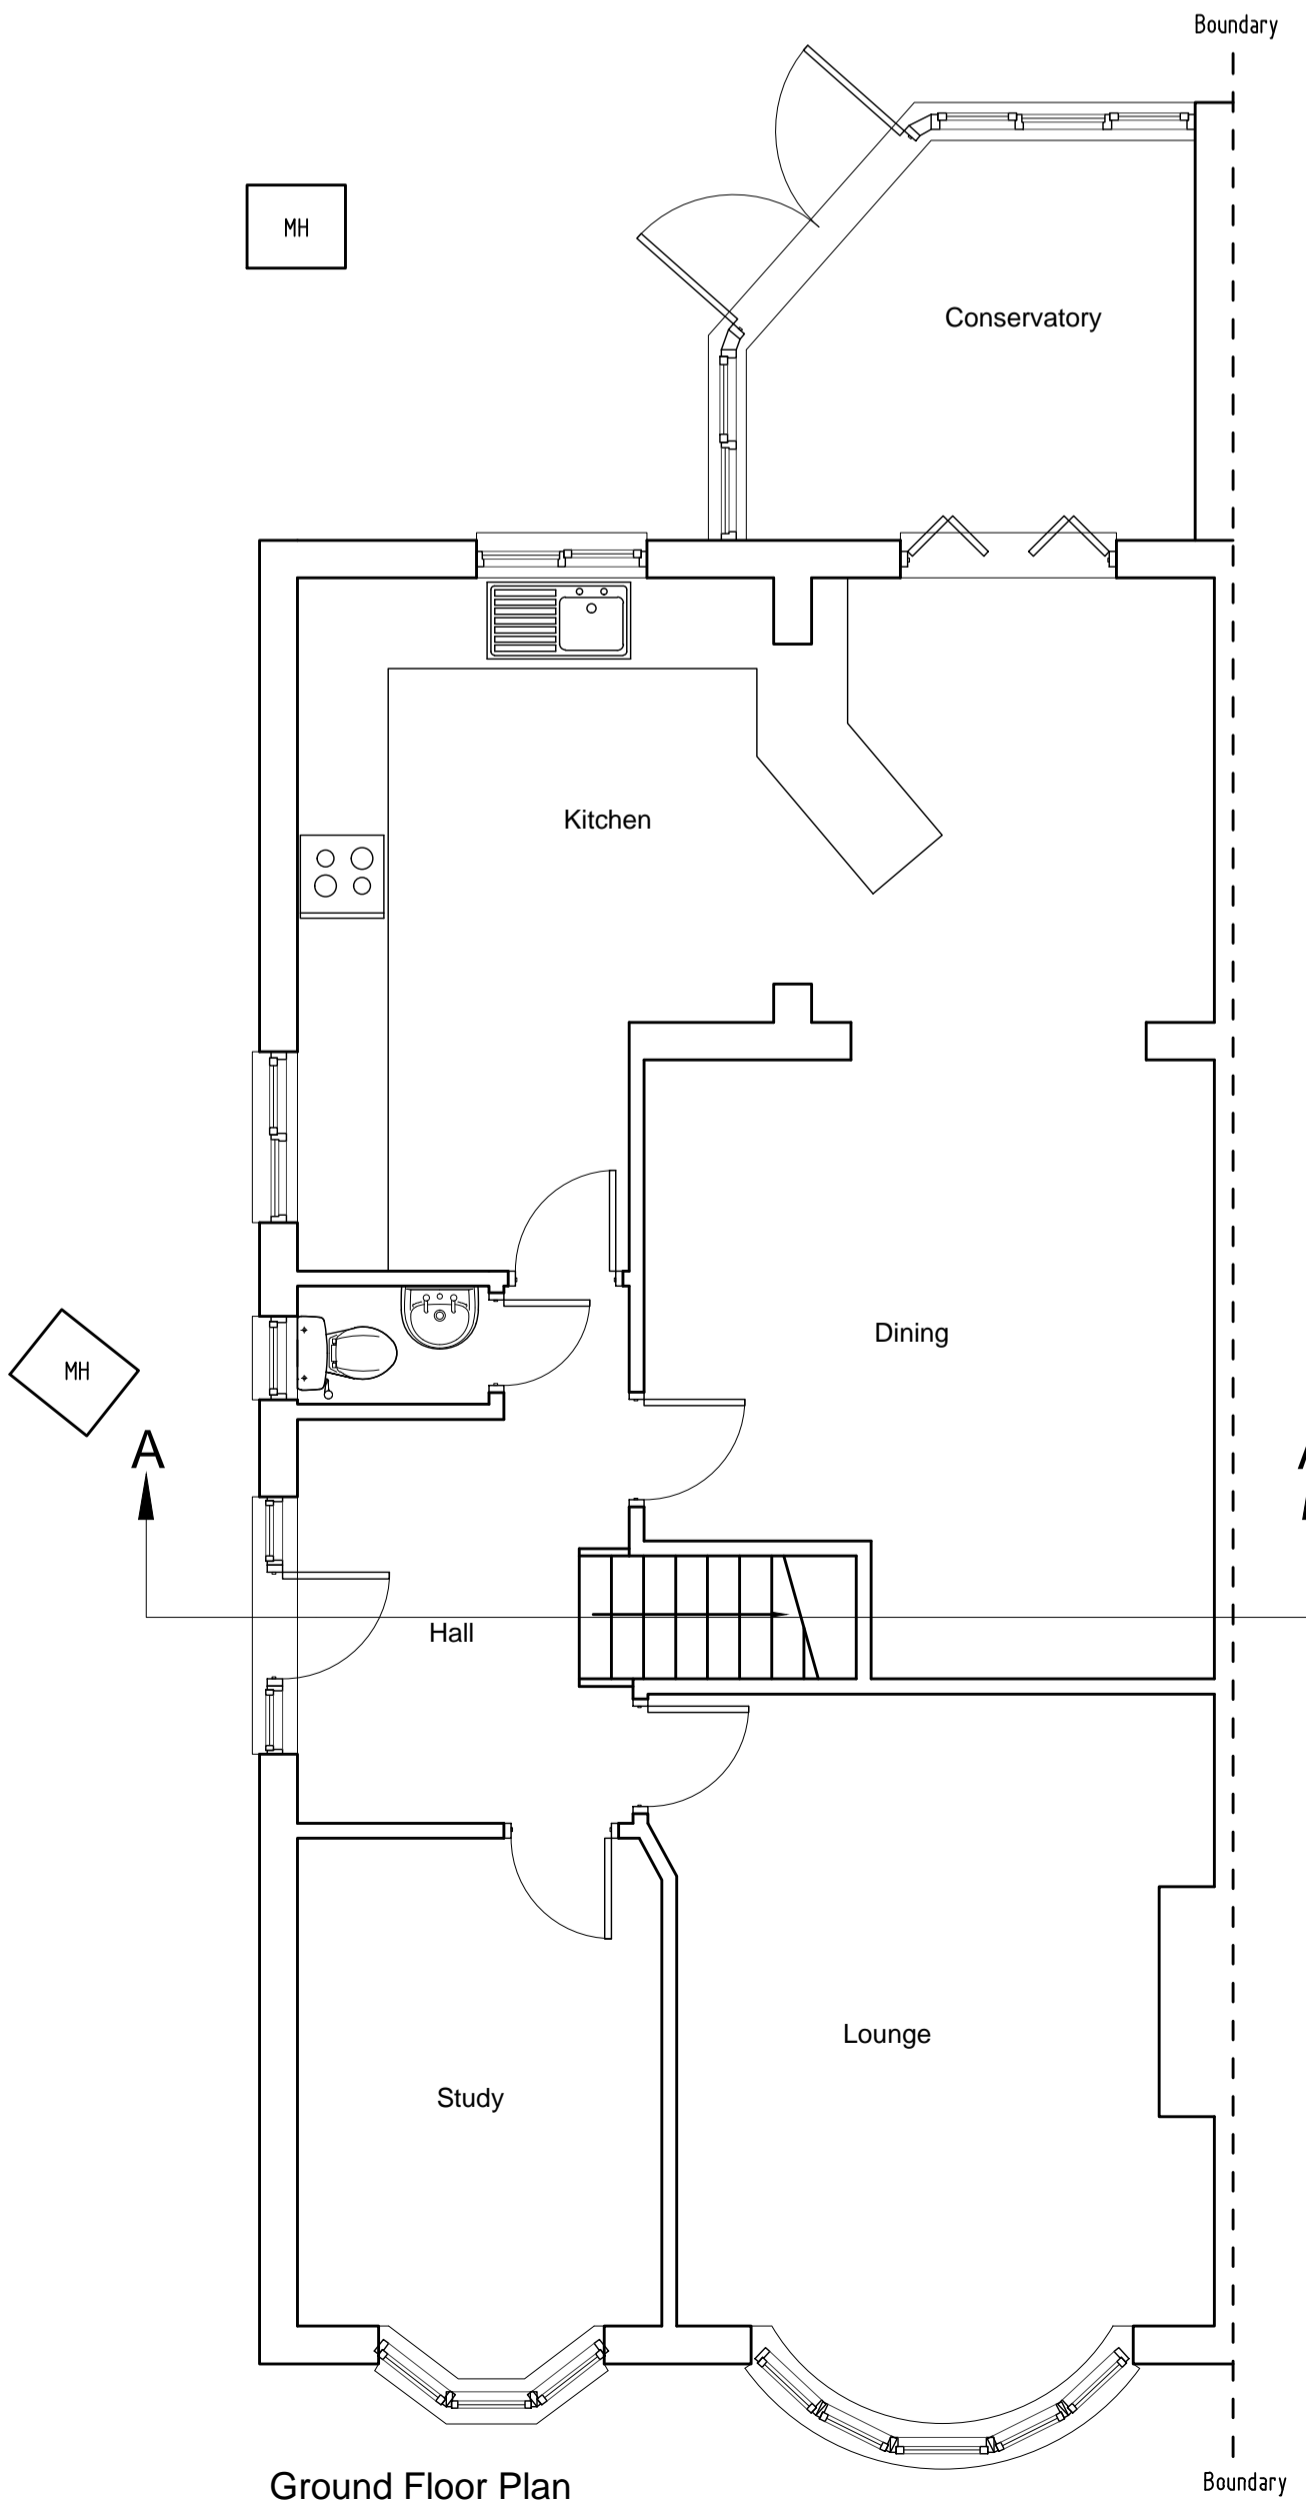


Ground Floor Plan

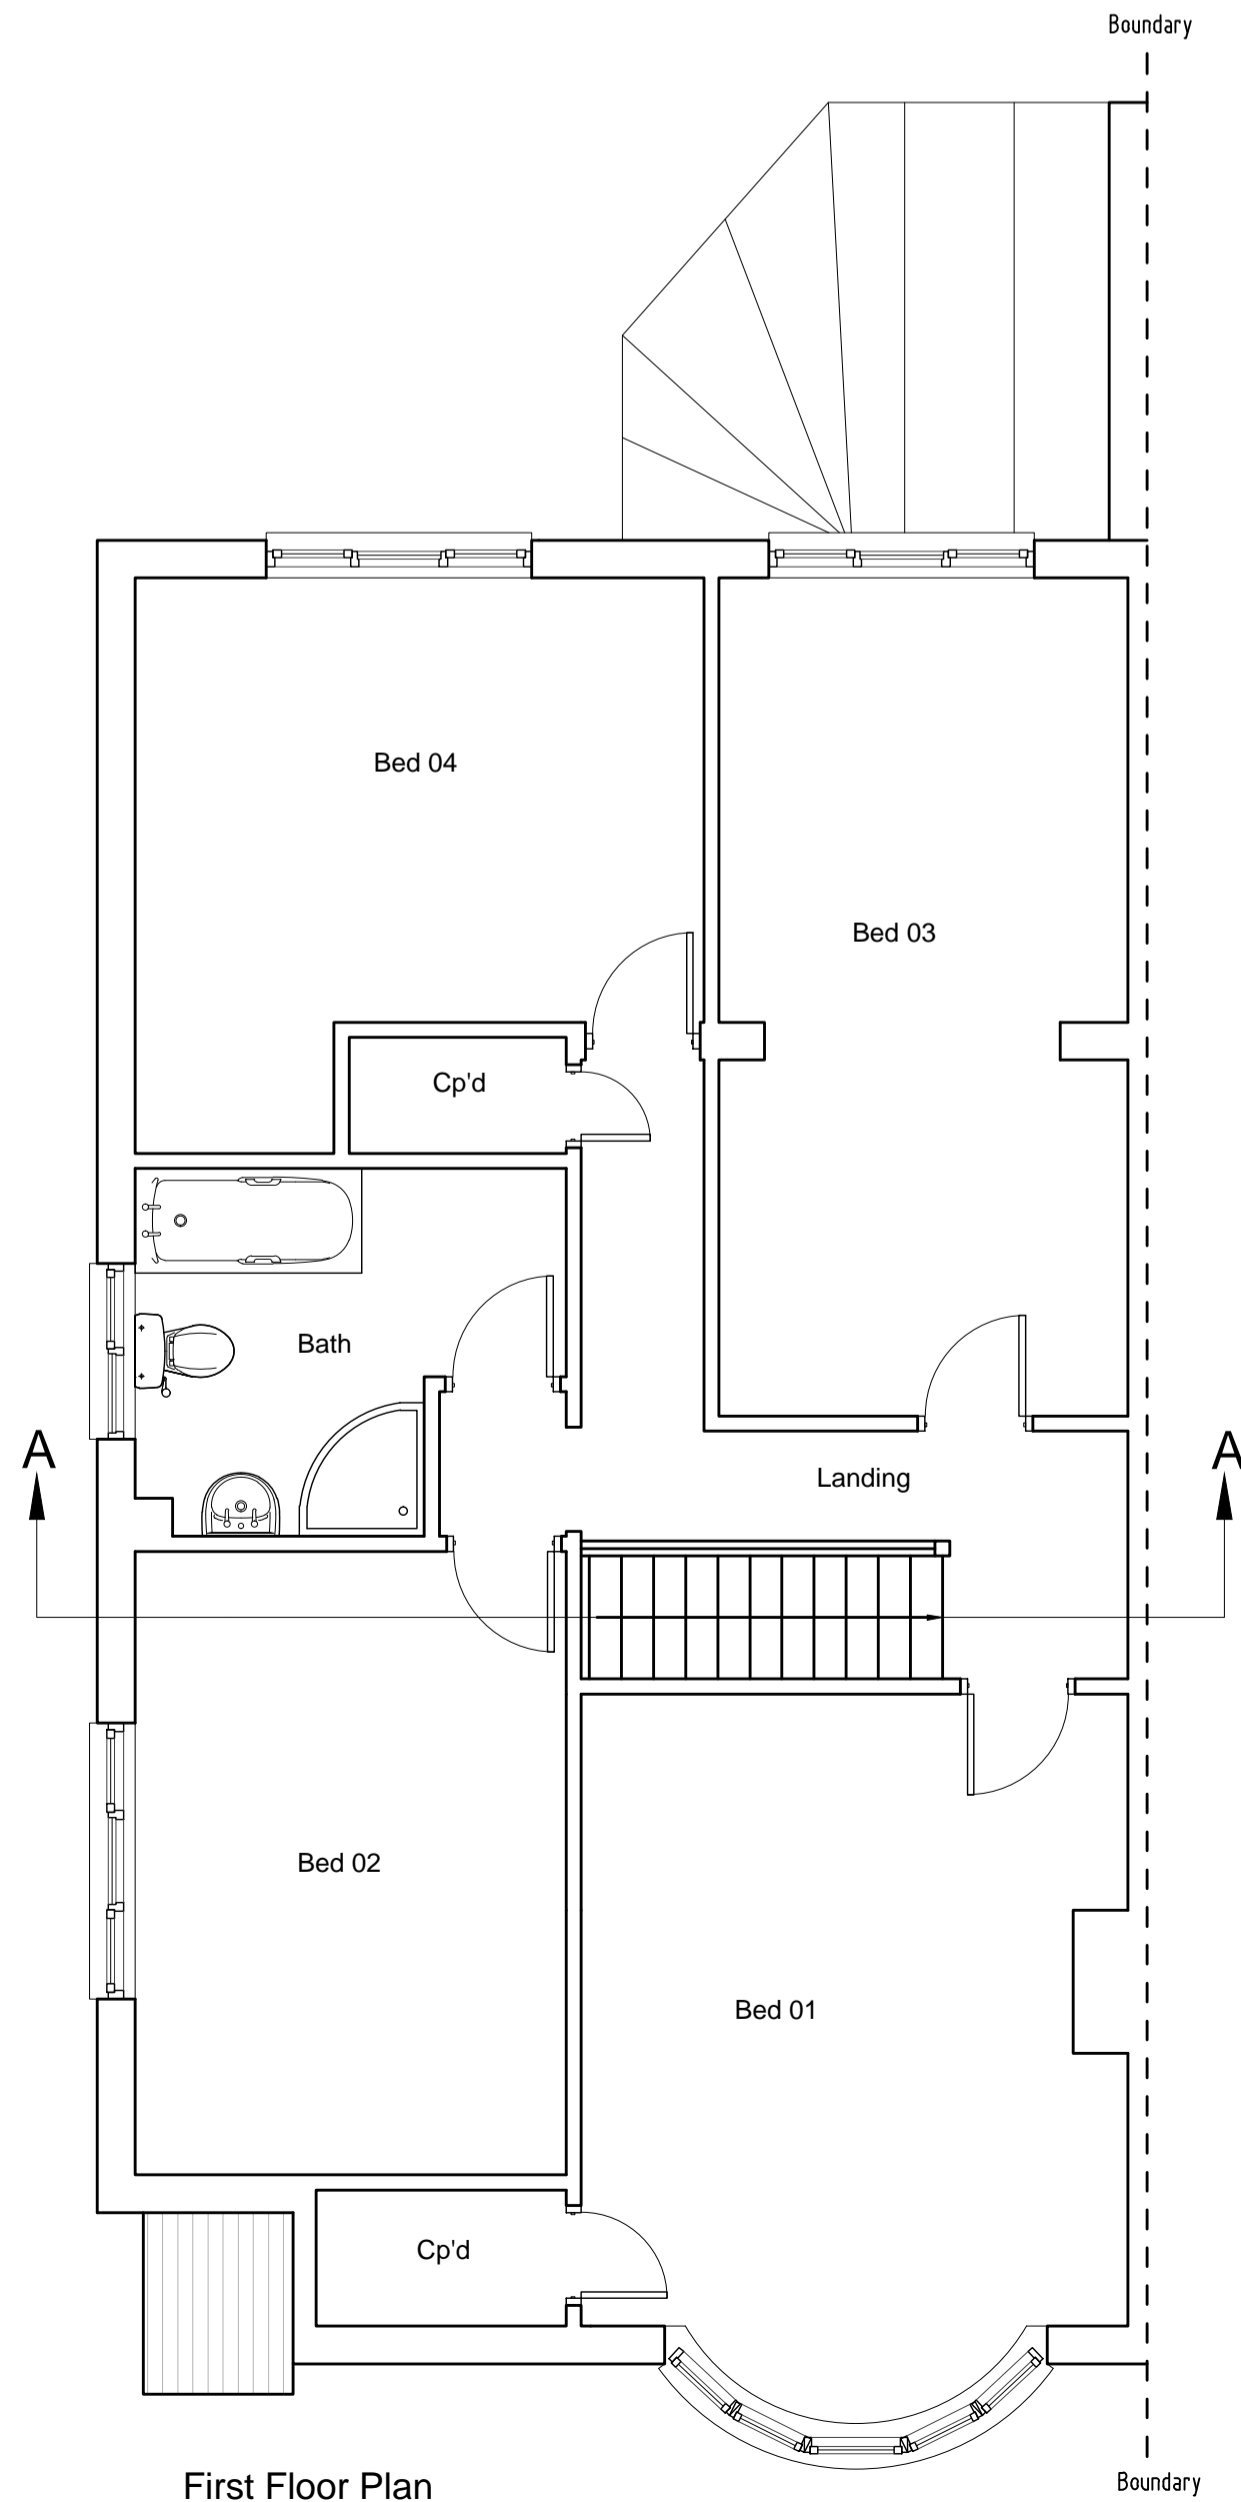

First Floor Plan

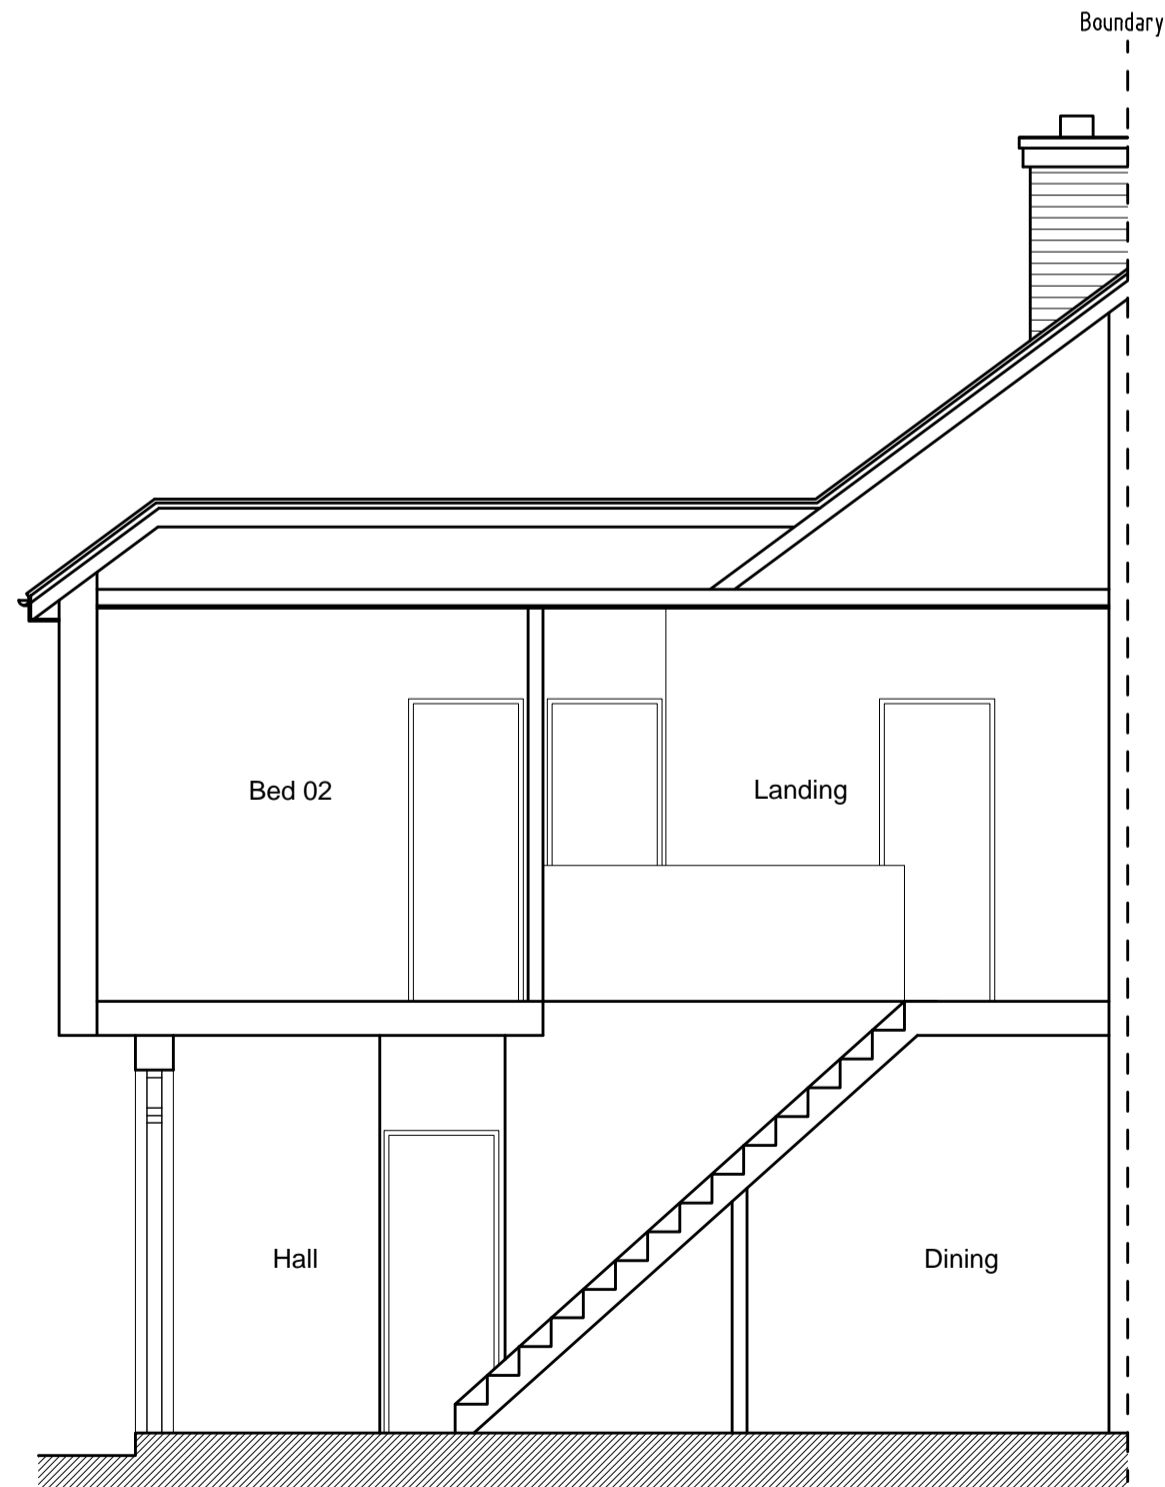

Section A-A

 

REV	DESCRIPTION	DATE	INT	CHK
STATUS	FOR INFORMATION			

Client  
Mr & Mrs Nicholls

Project  
25 Harland Ave, Sidcup,  
Kent. DA15 7NY

Title  
Existing Floor Plans,  
Elevations & Section

Scale 1:50@A1	Date March '21	Drawn N/A	Checked N/A
Project No: 2021-131	Drawing No. 002	Revision ~	