





Front Elevation

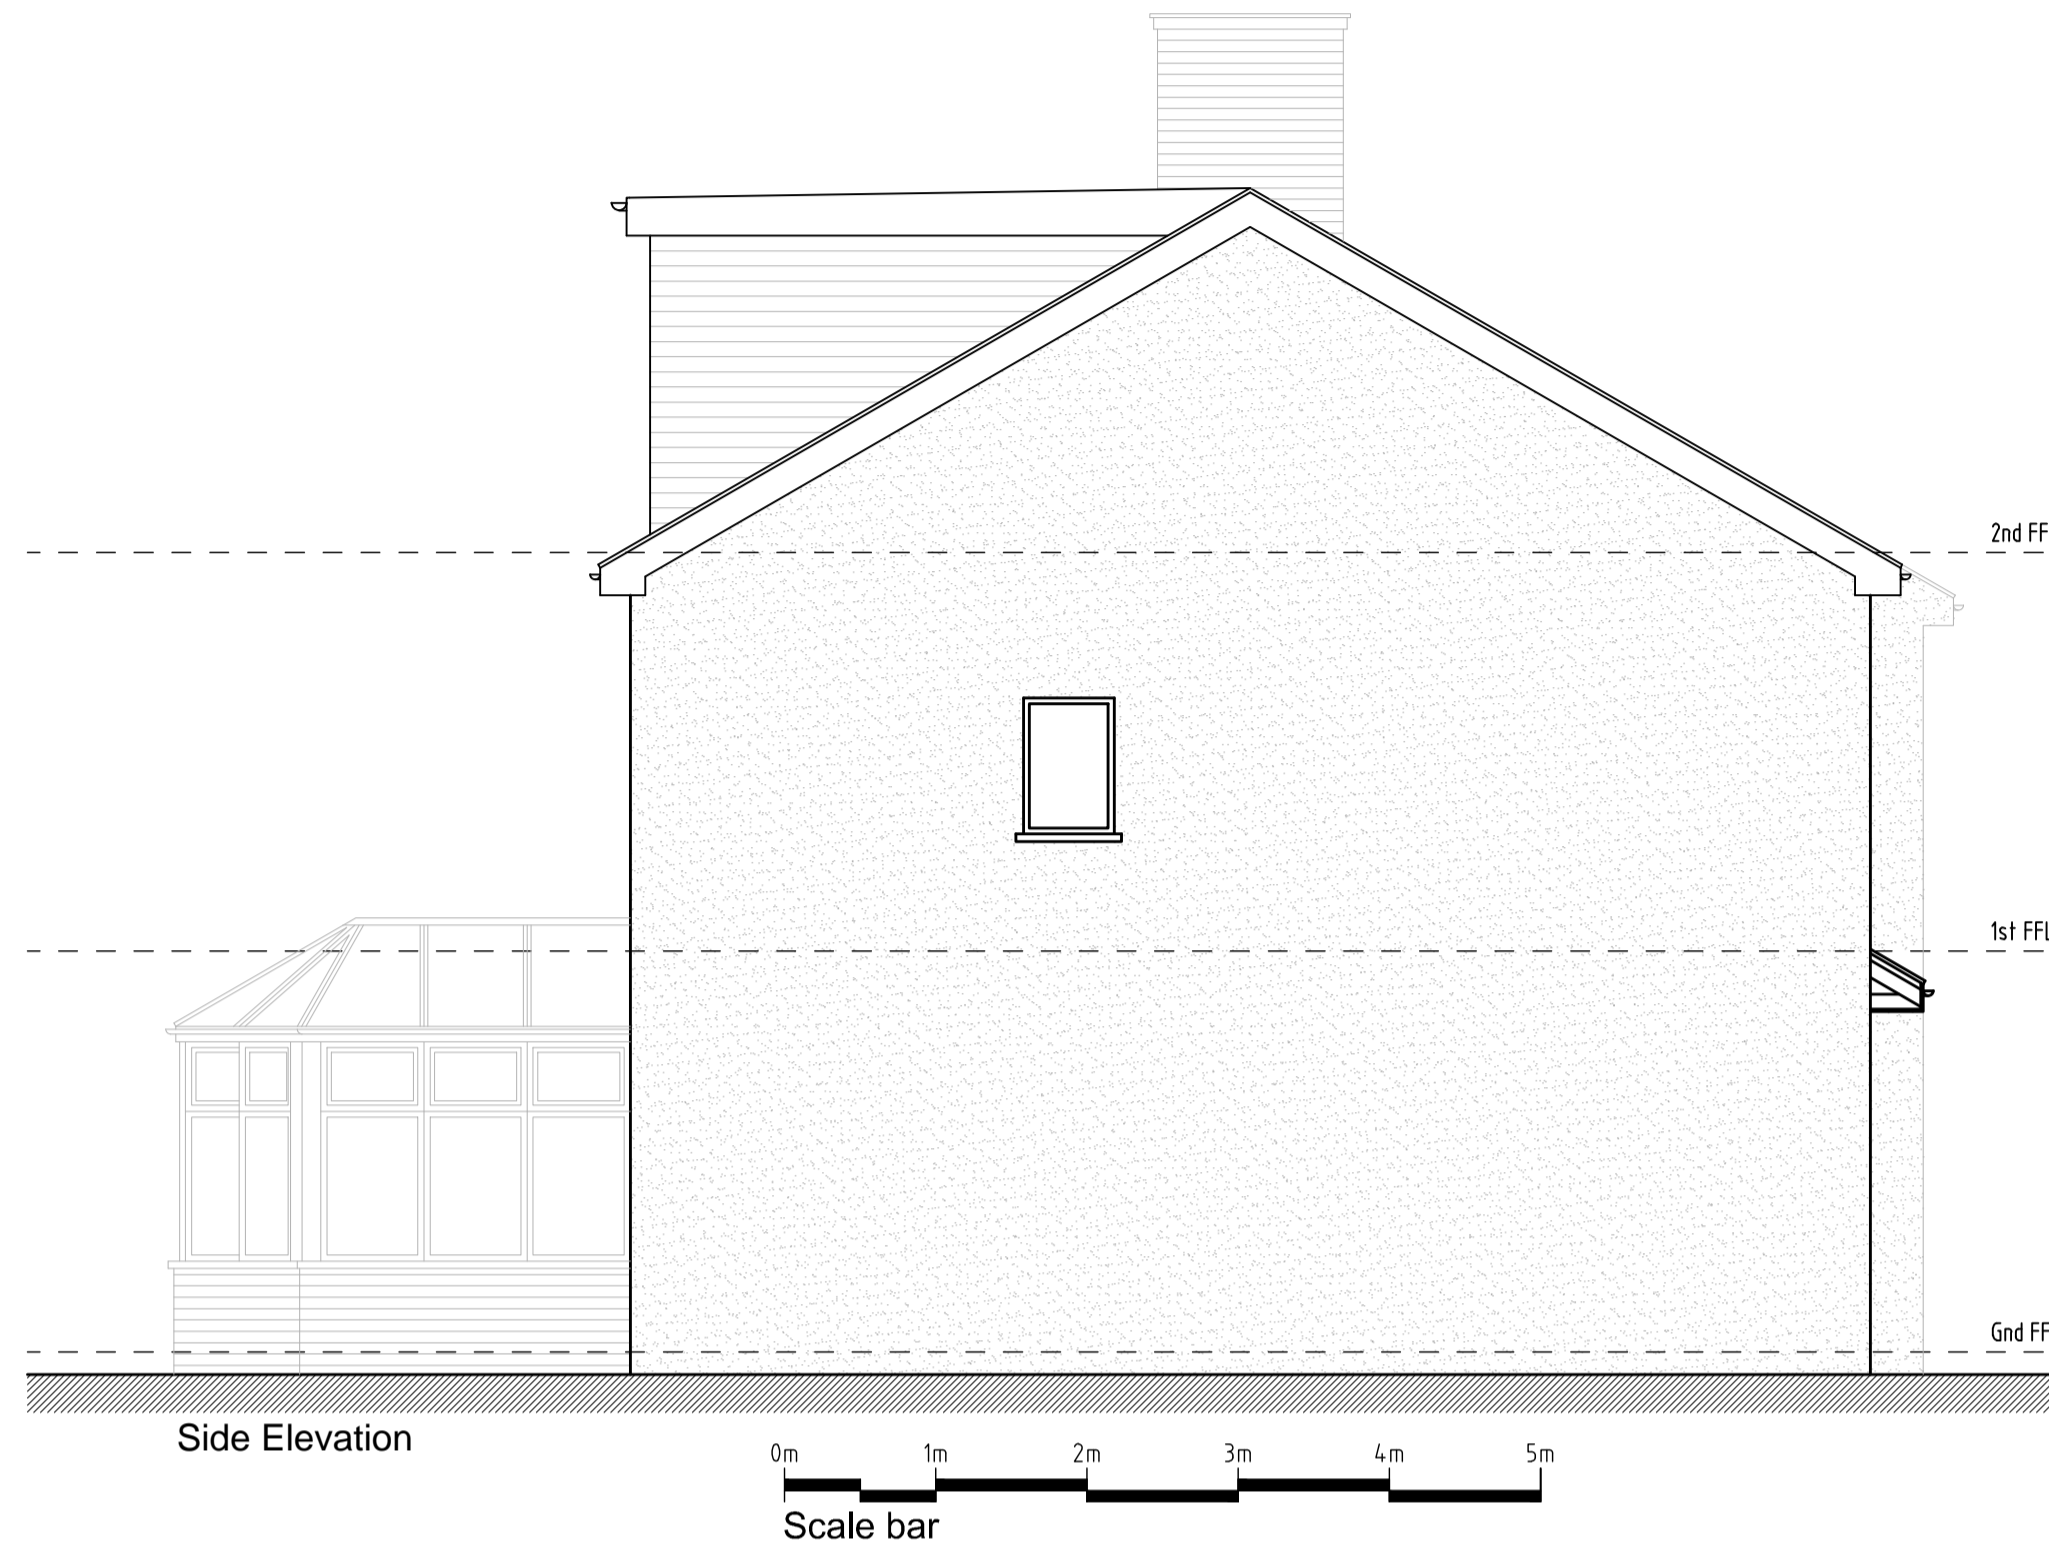

Side Elevation



Rear Elevation

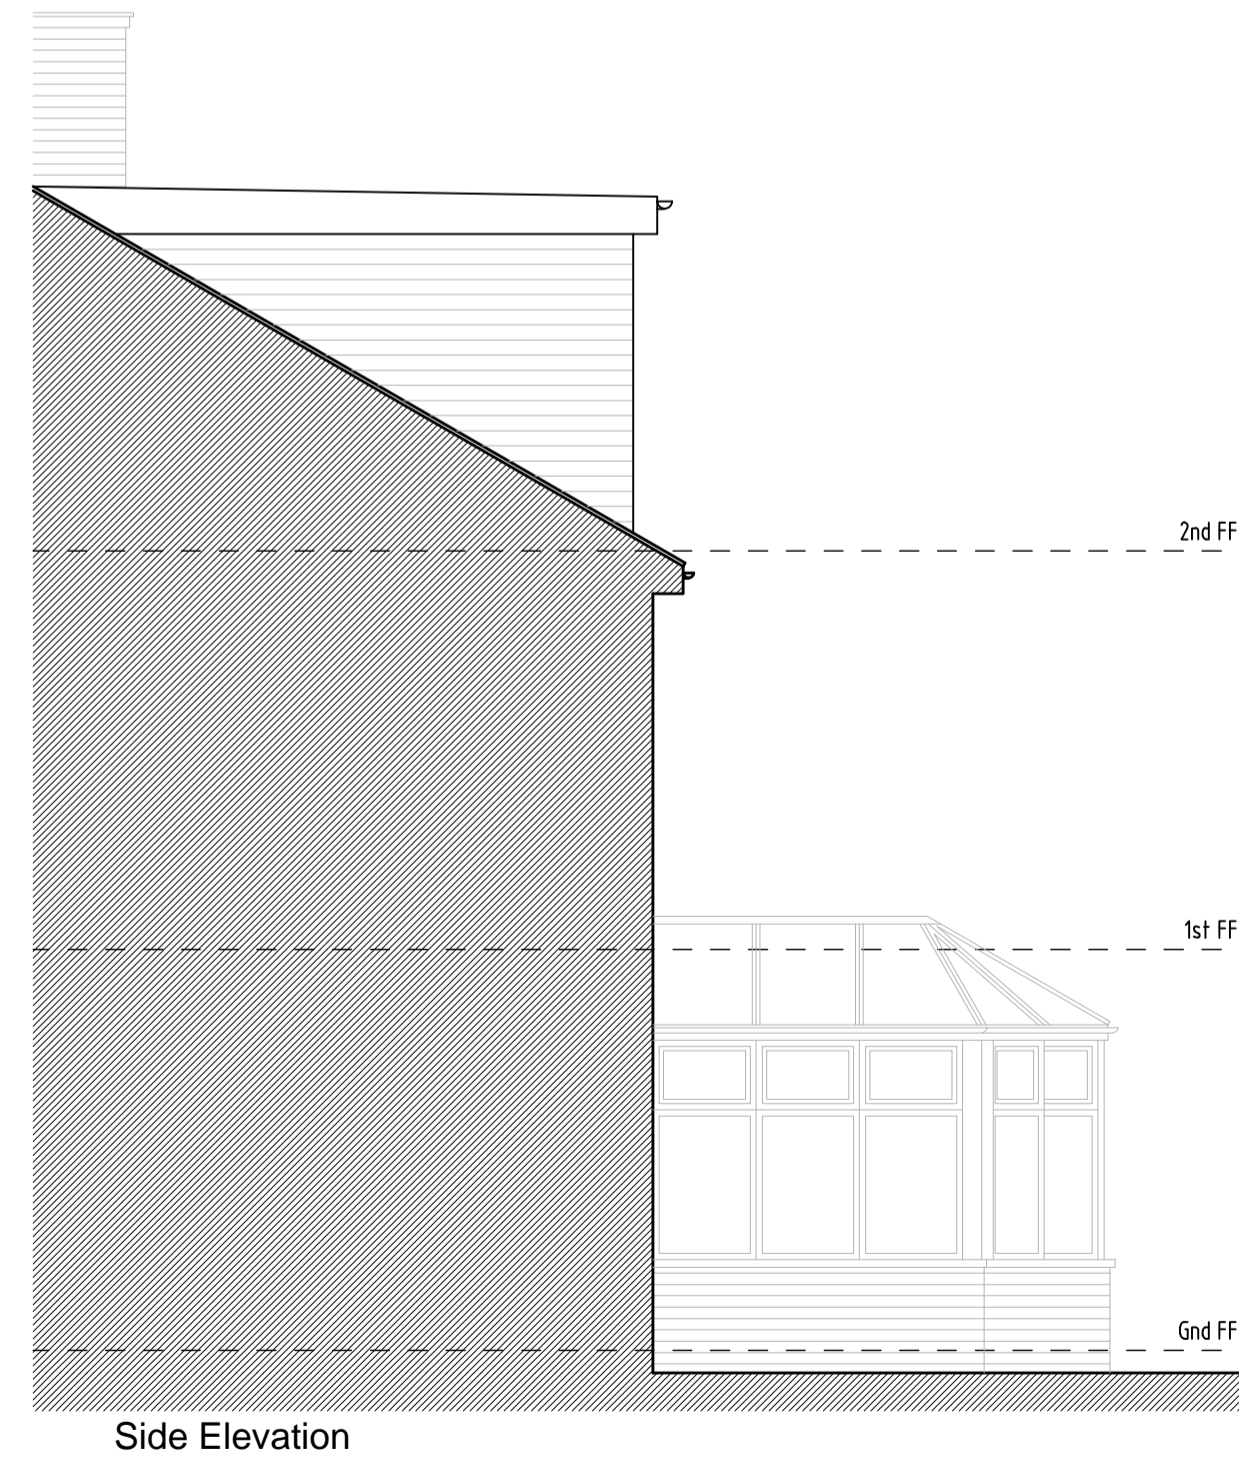

Side Elevation

REV	DESCRIPTION	DATE	INIT	CHKD
STATUS	FOR INFORMATION			

Client
Mr & Mrs Aspinall

Project
**13 Newlyn Road, Welling
 DA16 3LH**

Title
Existing Elevations

Scale	Date	Drawn	Checked
1:50@A1	11.05.21	N/A	N/A
Project No:	Drawing No.	Revision	
2021/058	003	~	