


Note:-



- All dimensions where indicated are approximate and are for guidance purposes only. Actual dimensions should be checked on site.
- For proposed floor plans see drawing 2021/058 - 004.
- Contractor to assume design responsibility under CDM2015.
- Note, all structural information noted should be checked against detailed structural engineers information / calculation sheets.




Front Elevation

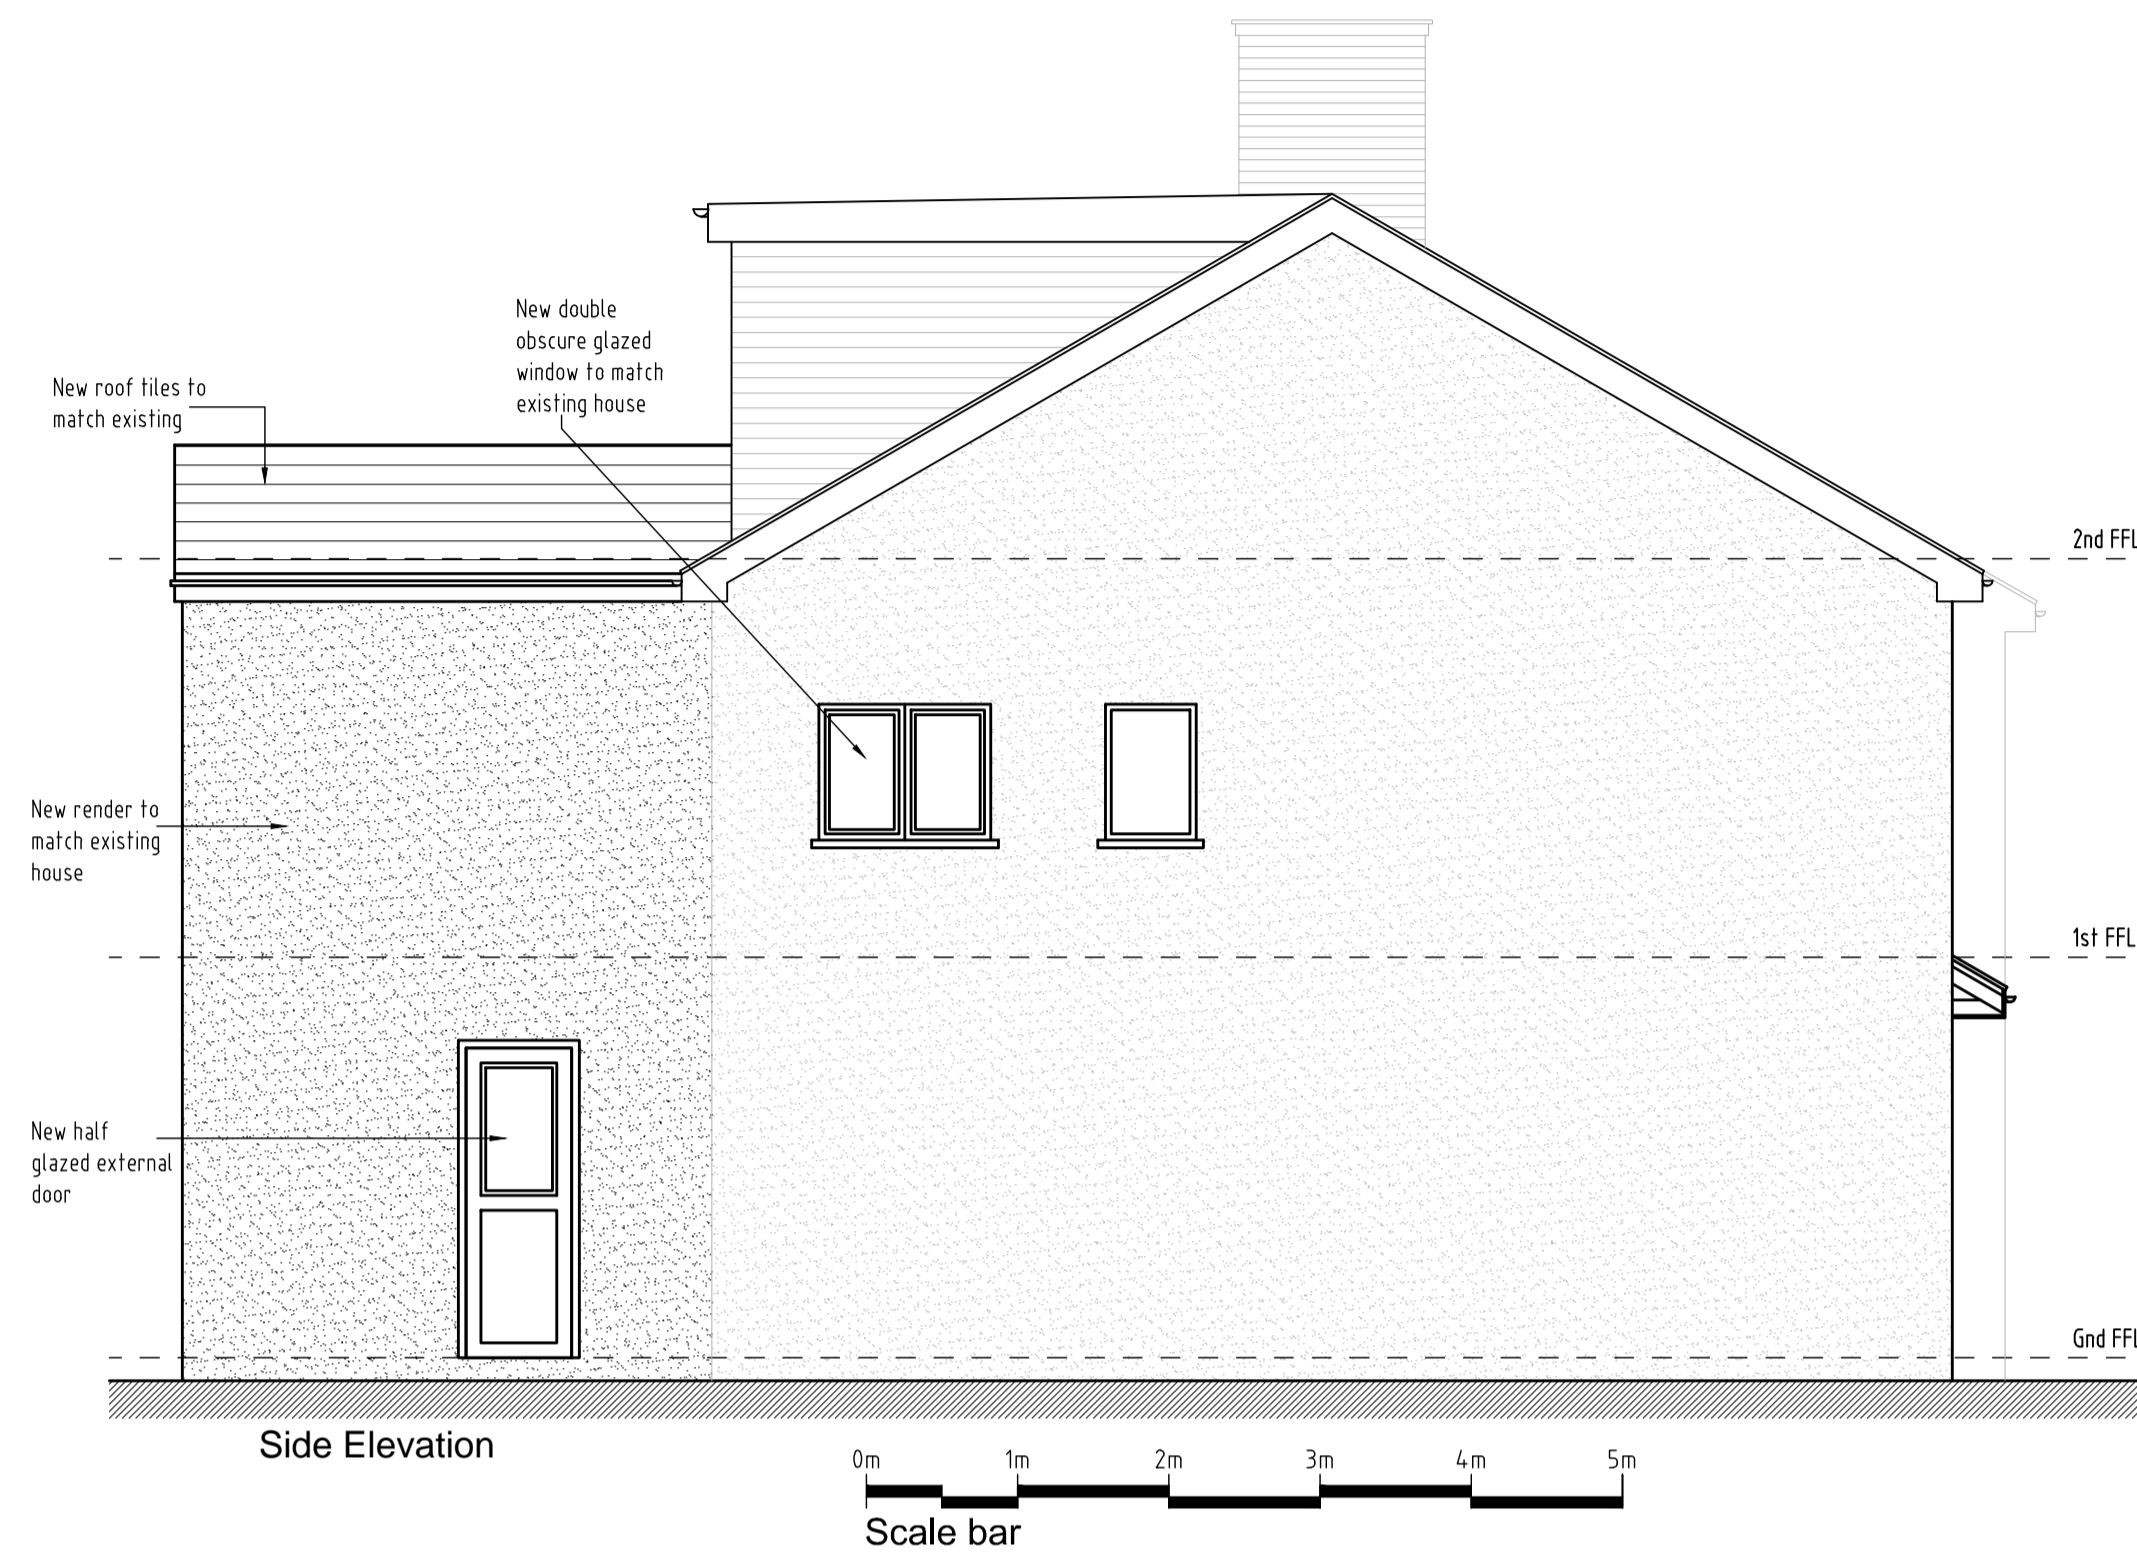

Side Elevation

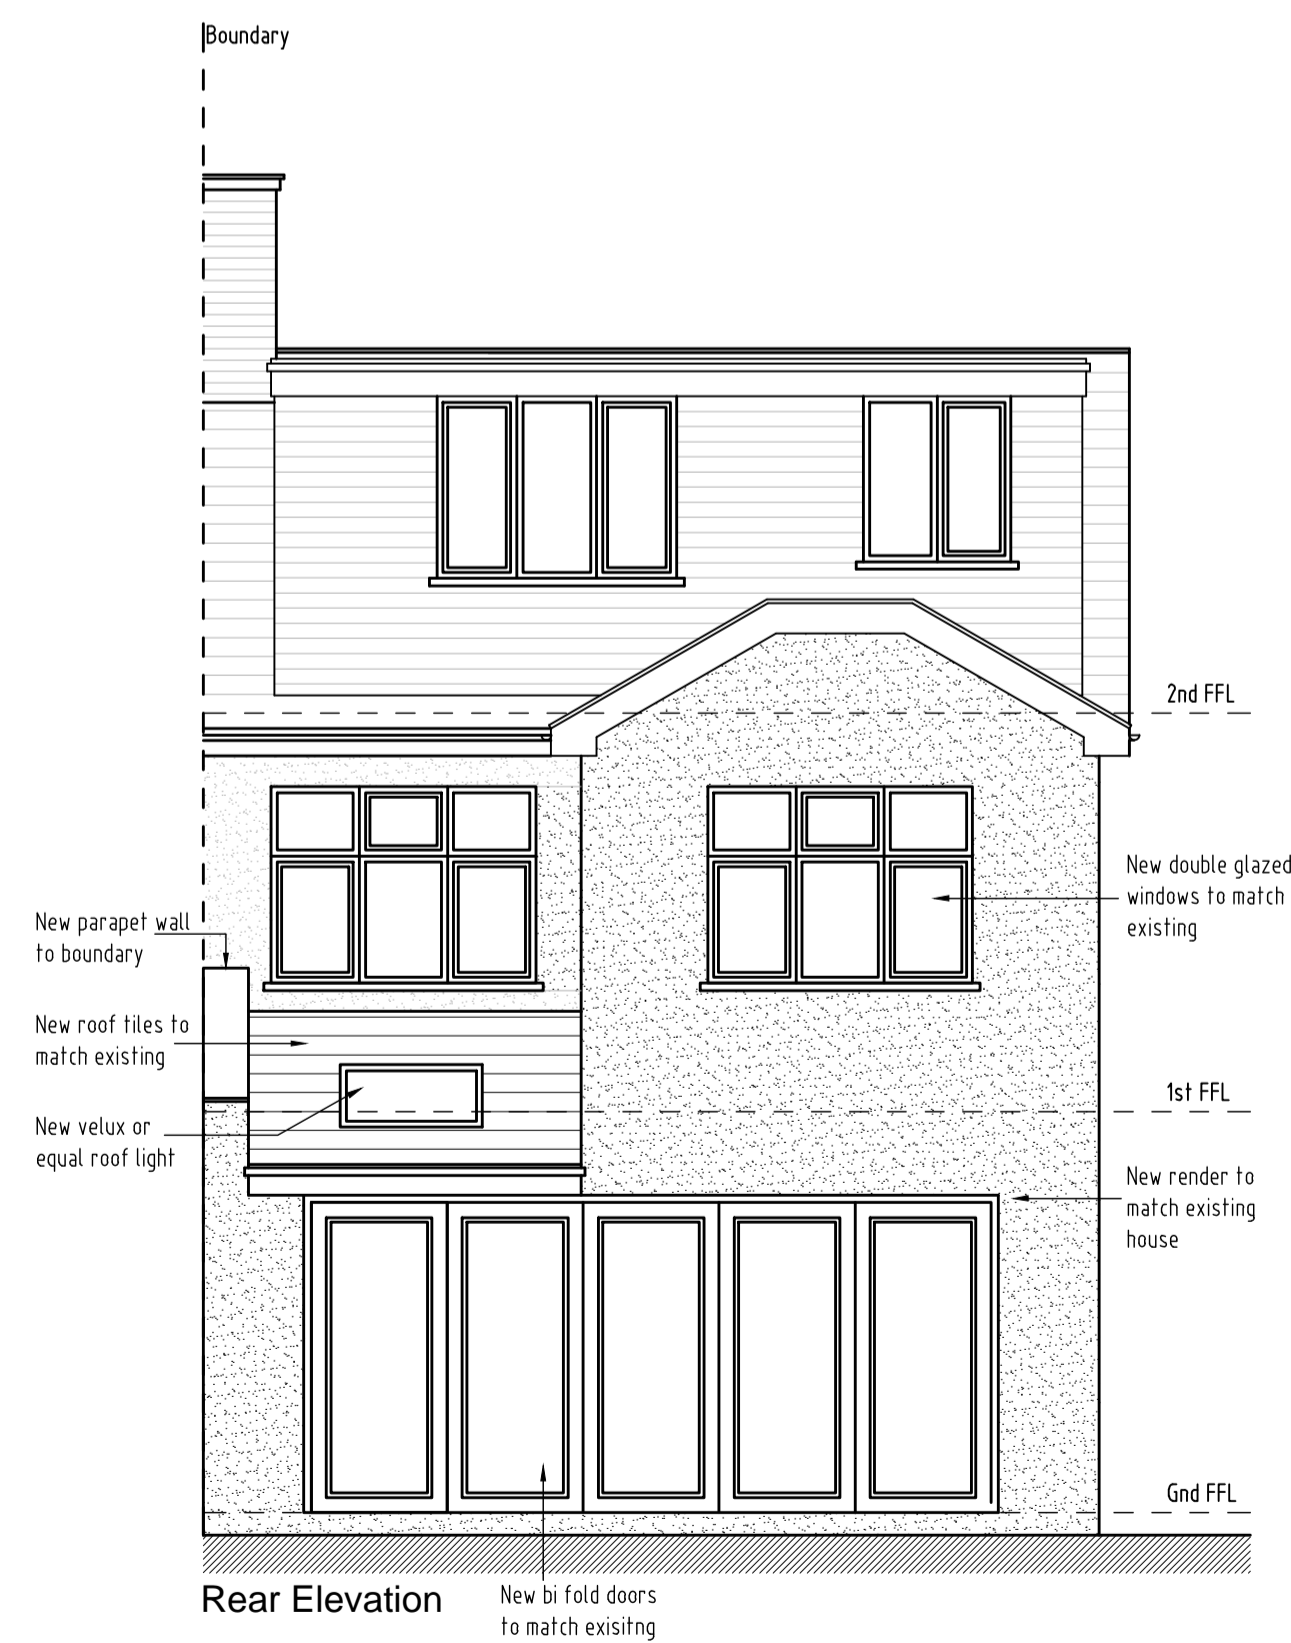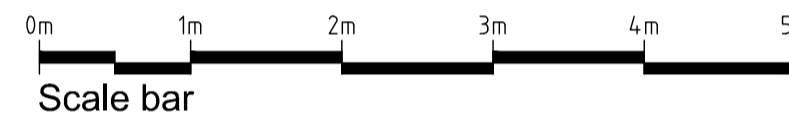

Rear Elevation

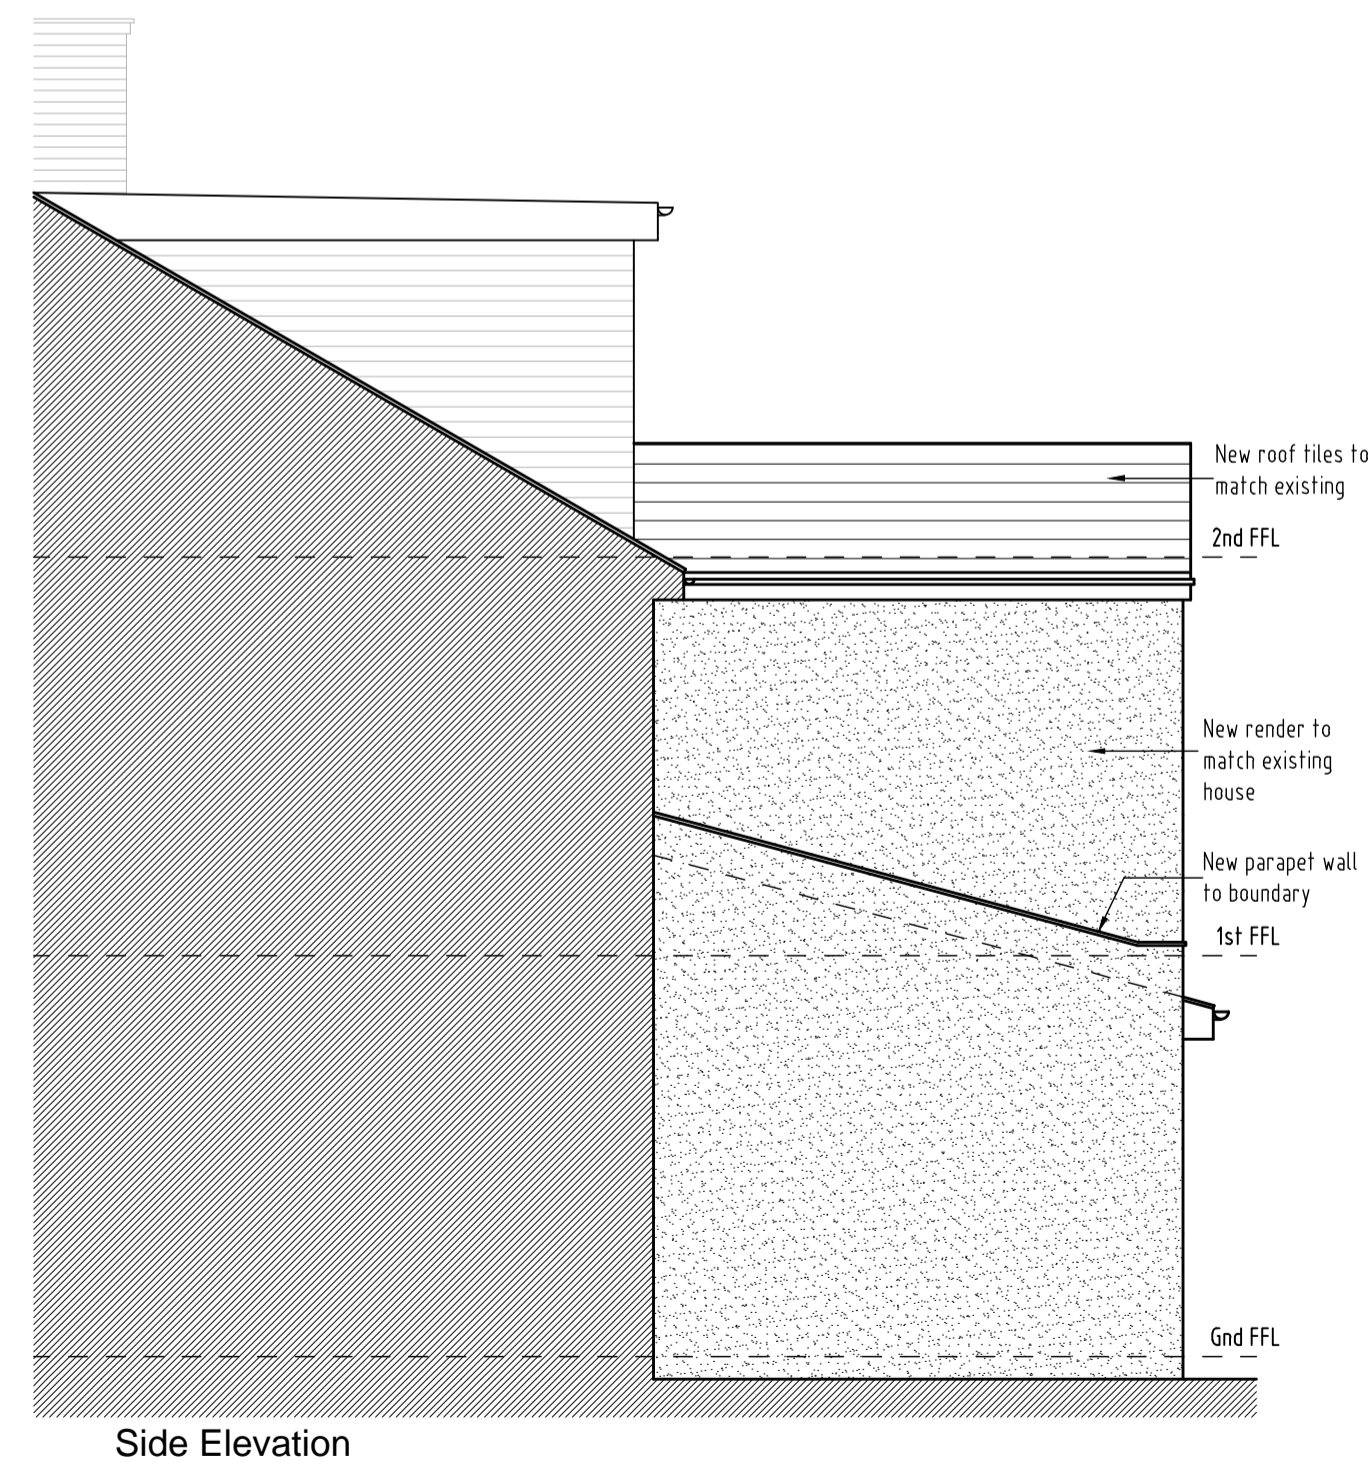

Side Elevation

| A | Drawing updated following client changes | 17.06.21 | | | |
|-----|--|-----------------|-----|------|--|
| REV | DESCRIPTION | DATE | INT | CHKD | |
| | STATUS | FOR INFORMATION | | | |

Client
Mr & Mrs Aspinall

Project
**13 Newlyn Road, Welling
DA16 3LH**

Title
Proposed Elevations

| | | | |
|-------------|-------------|----------|---------|
| Scale | Date | Drawn | Checked |
| 1:50@A1 | 14.05.21 | N/A | N/A |
| Project No: | Drawing No. | Revision | |
| 2021/058 | 005 | A | |