



## PROPOSED REAR ELEVATION

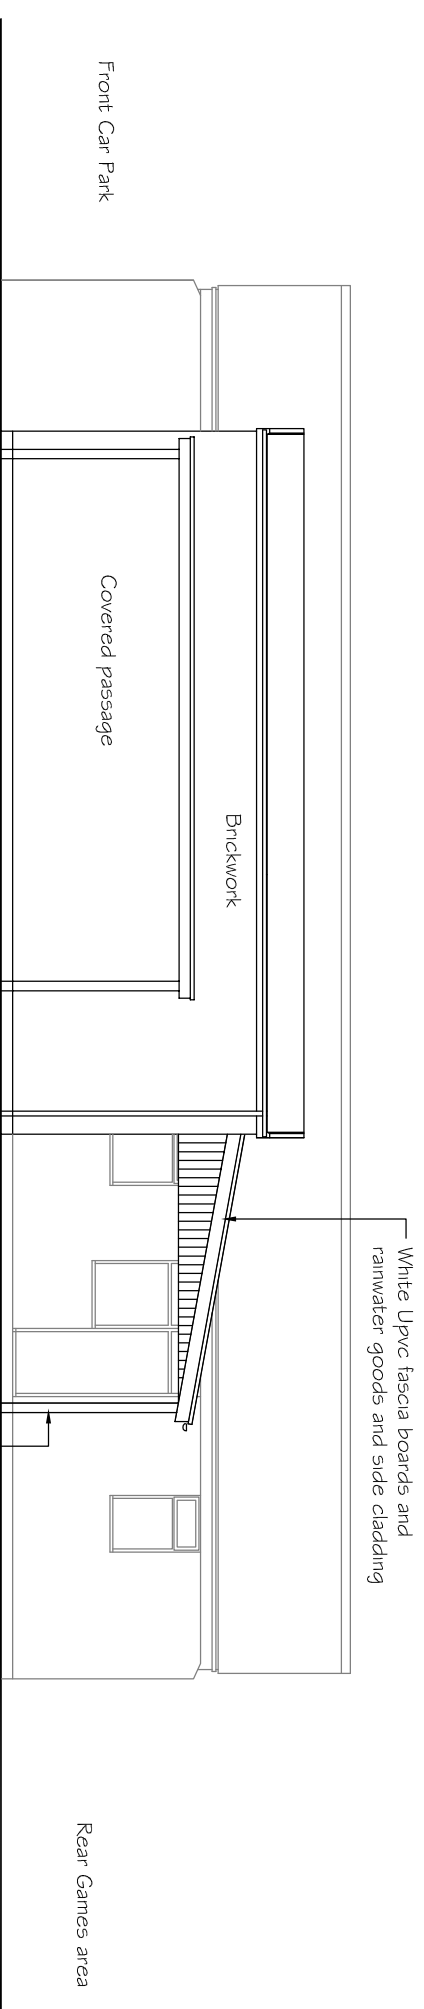

## PROPOSED SIDE ELEVATION

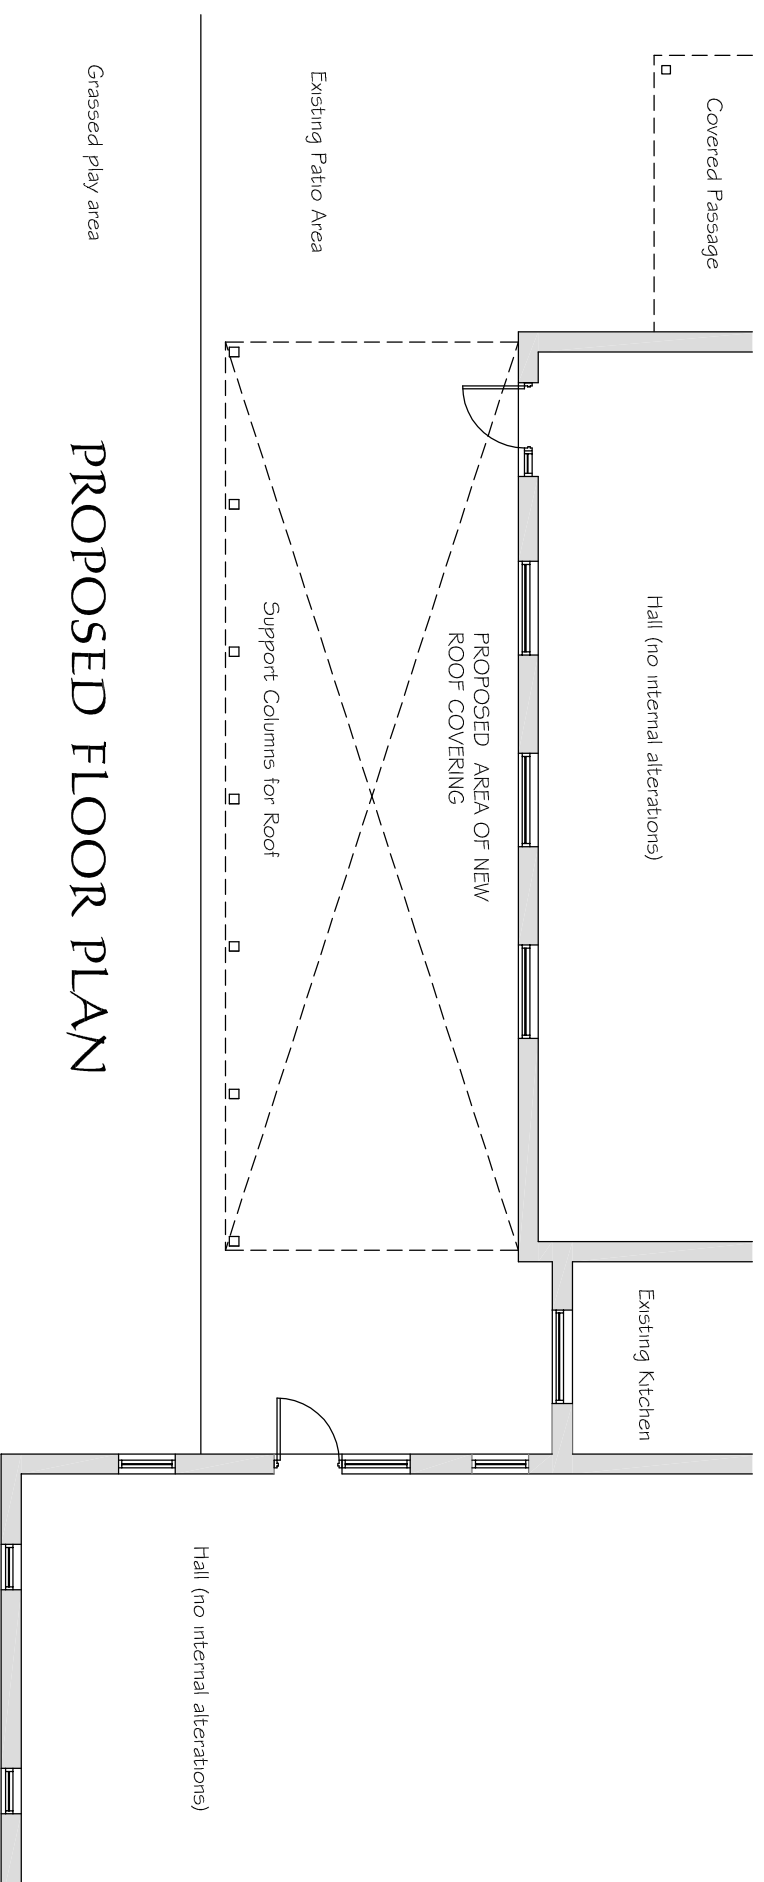

## PROPOSED FLOOR PLAN

**Certificate of Lawfulness  
Application Drawings**

**Client :-**  
1st Albrighton Scout Group  
The Den' Shaw Lane  
Aldrighton, Shropshire,  
WV7 3DT

**Proposed Covered Area to Rear of:-**  
The Den' Shaw Lane Aldrighton  
Shropshire, WV7 3DT

**DETAILS OF PROPOSED  
REAR COVERED AREA**

**Date :-**  
**Scale :-**  
**Dwg No. :-**

**August 2021**  
**1:100 @ A3**  
**JC/CLV/01**