


SURVEY STATIONS			
Name	Easting	Northing	Height
STNTG1	180442.755	31964.344	35.085
STNTG101	180489.208	32005.853	37.878
STNTG2	180486.882	31965.259	32.968
STNTG20	180489.449	31987.945	34.651
STNTG3	180486.177	31976.352	34.123
STNTG4	180472.965	31977.156	34.846
STNTG5	180488.353	31988.569	36.272
STNTG6	180485.622	31989.617	36.138

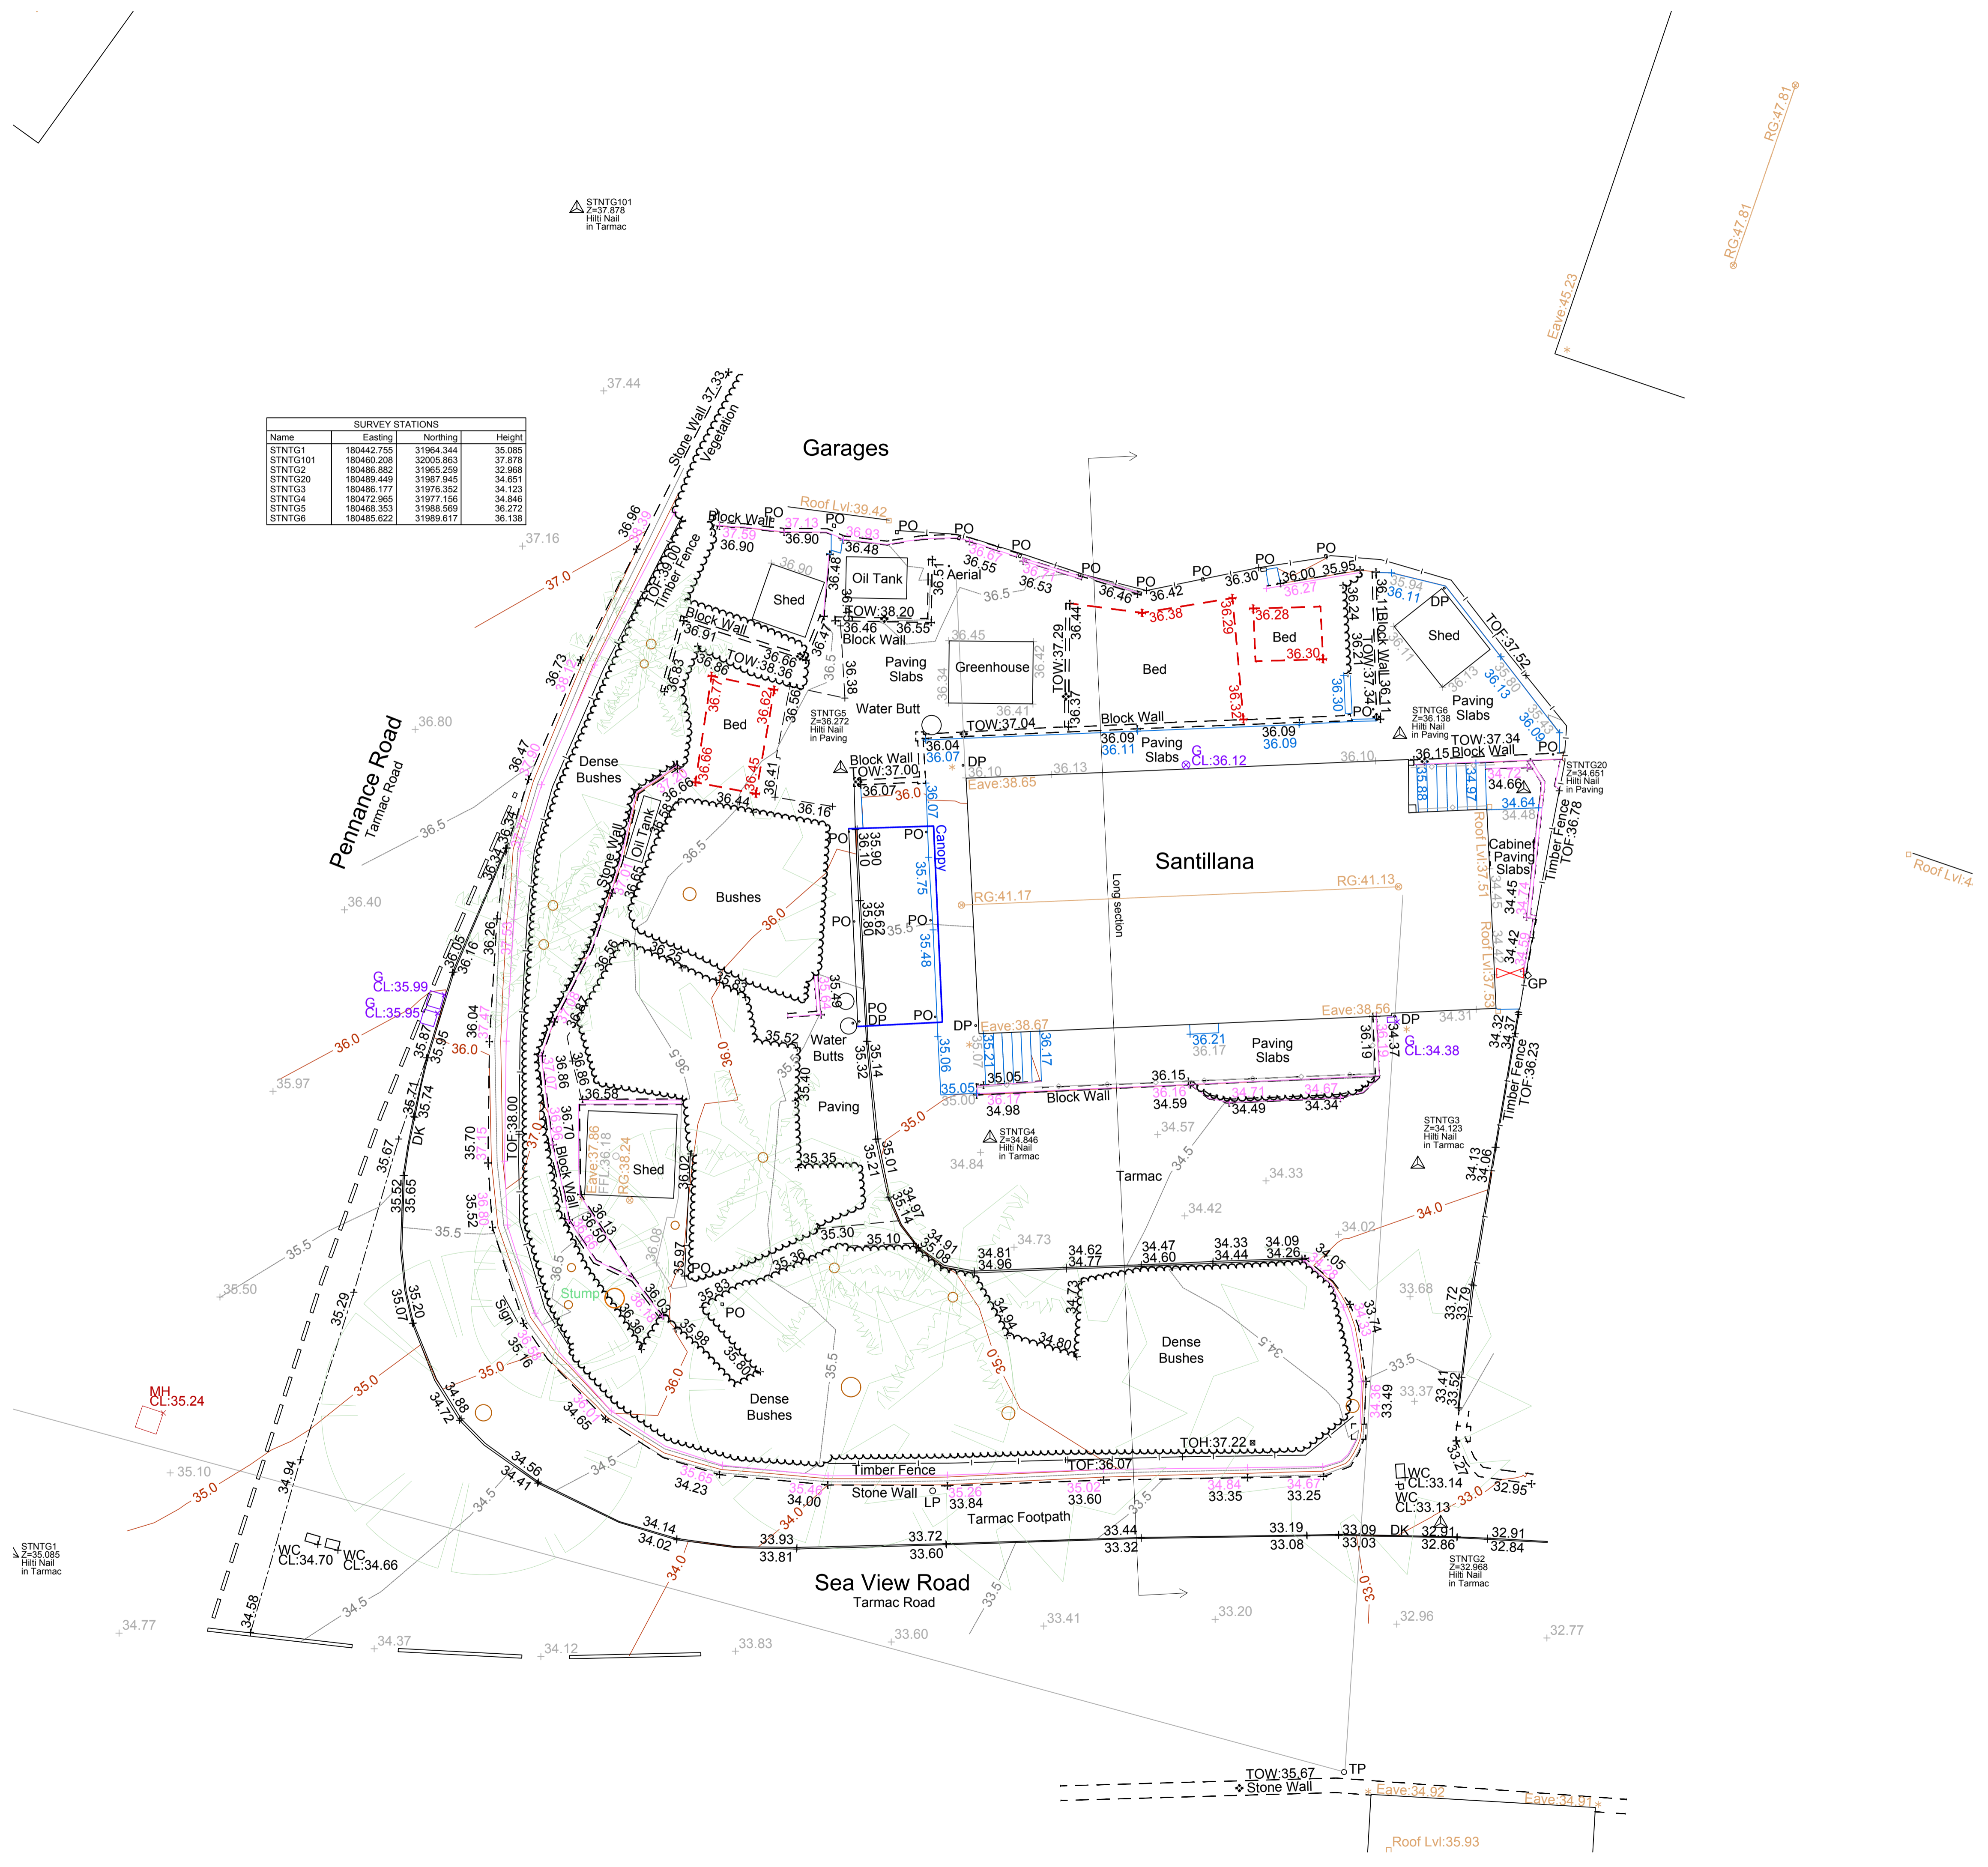

LHG PROJECTS LTD
 Architectural Design & Surveying
 M: 07941 889 509
 E: lhgprojects@gmail.com

PROJECT
 Santillana, Sea View Road, Falmouth

DRAWING TITLE
 Existing Site Plan

DATE
 14/07/21

SCALE
 1:100 @ A1

DRAWING NUMBER
 928.000

REVISION NO.