



South Facing Elevation

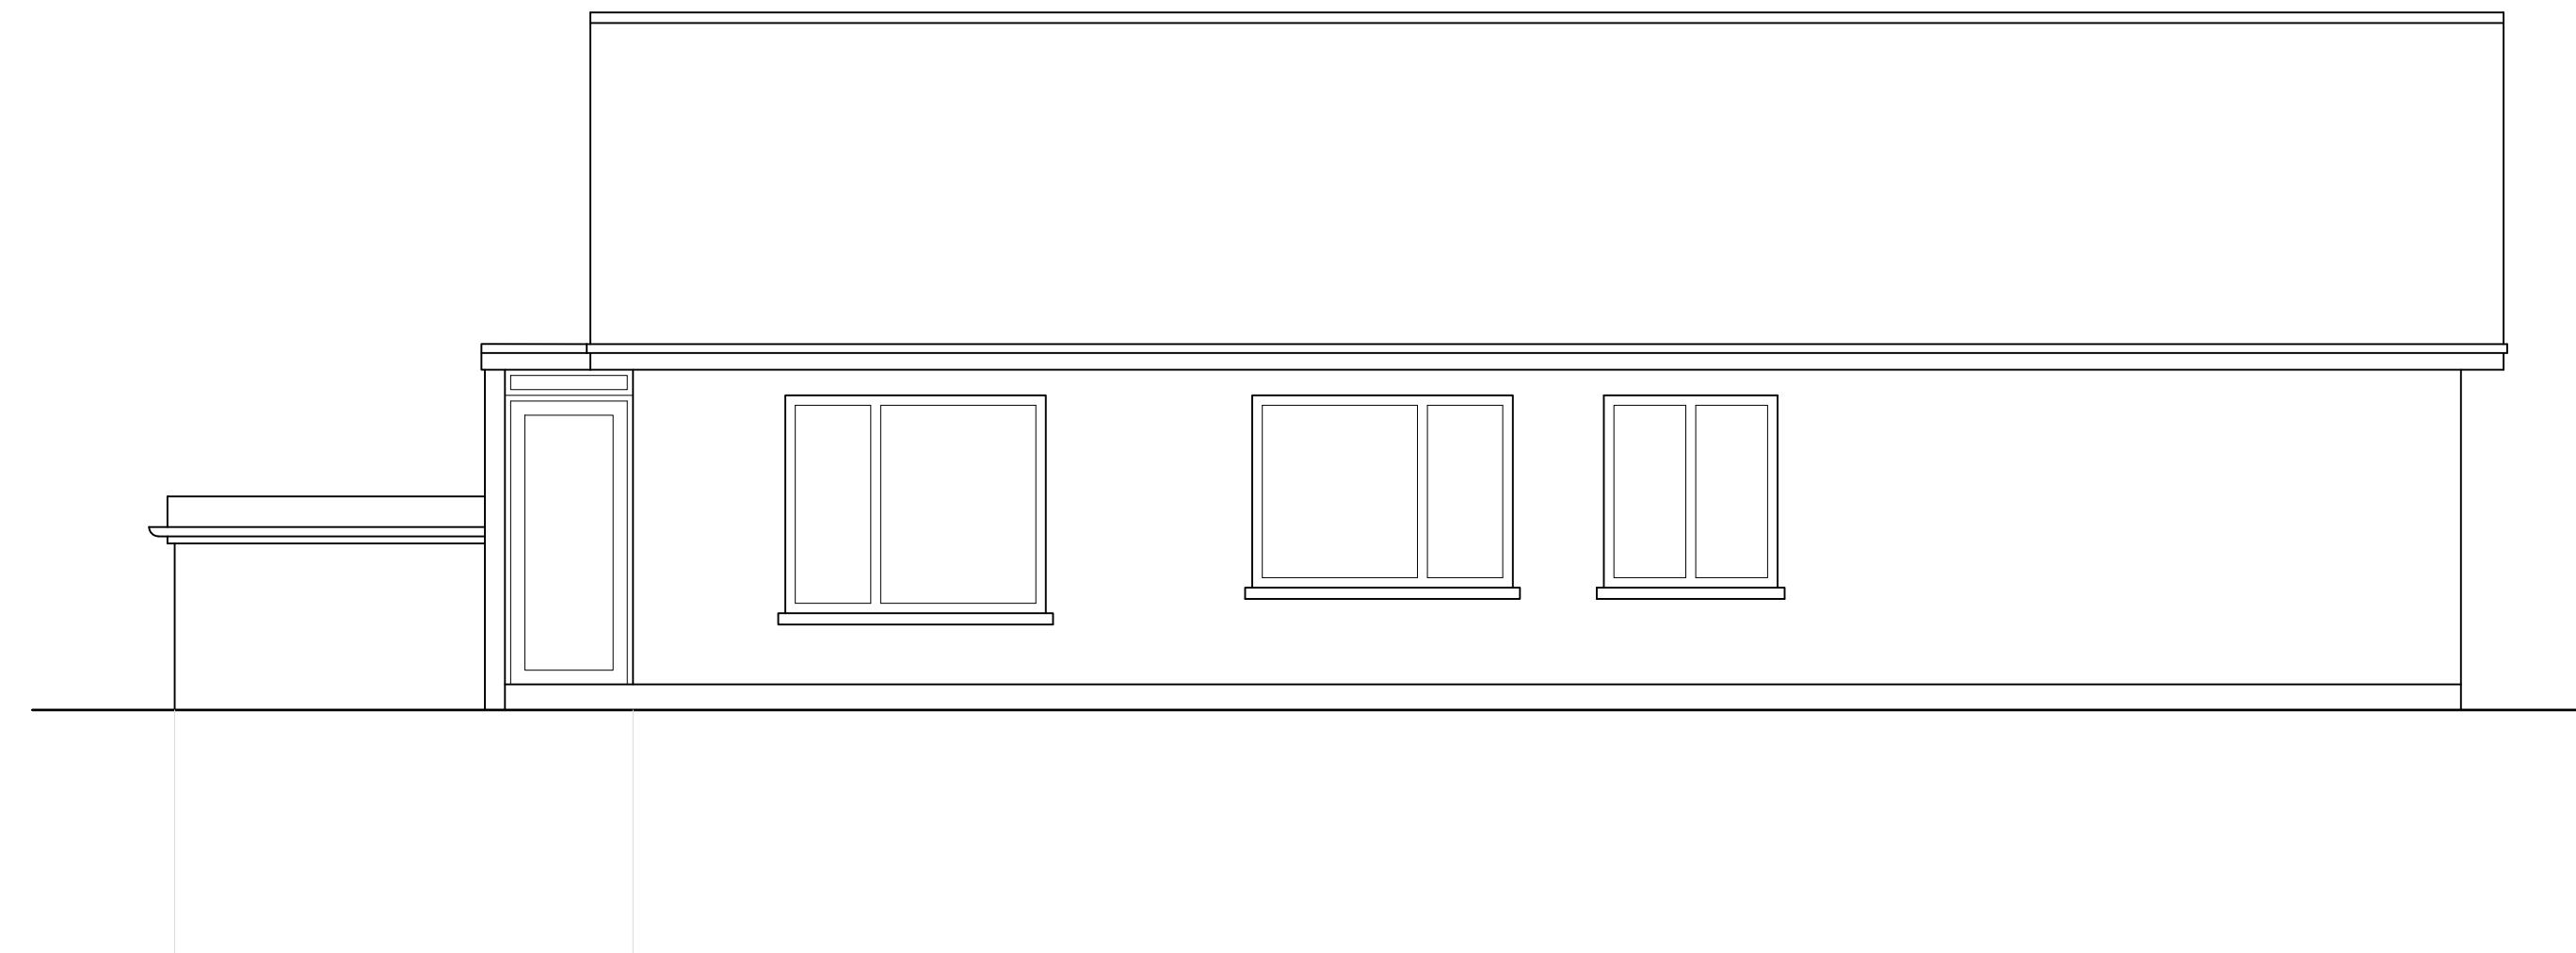

East Facing Elevation



North Facing Elevation

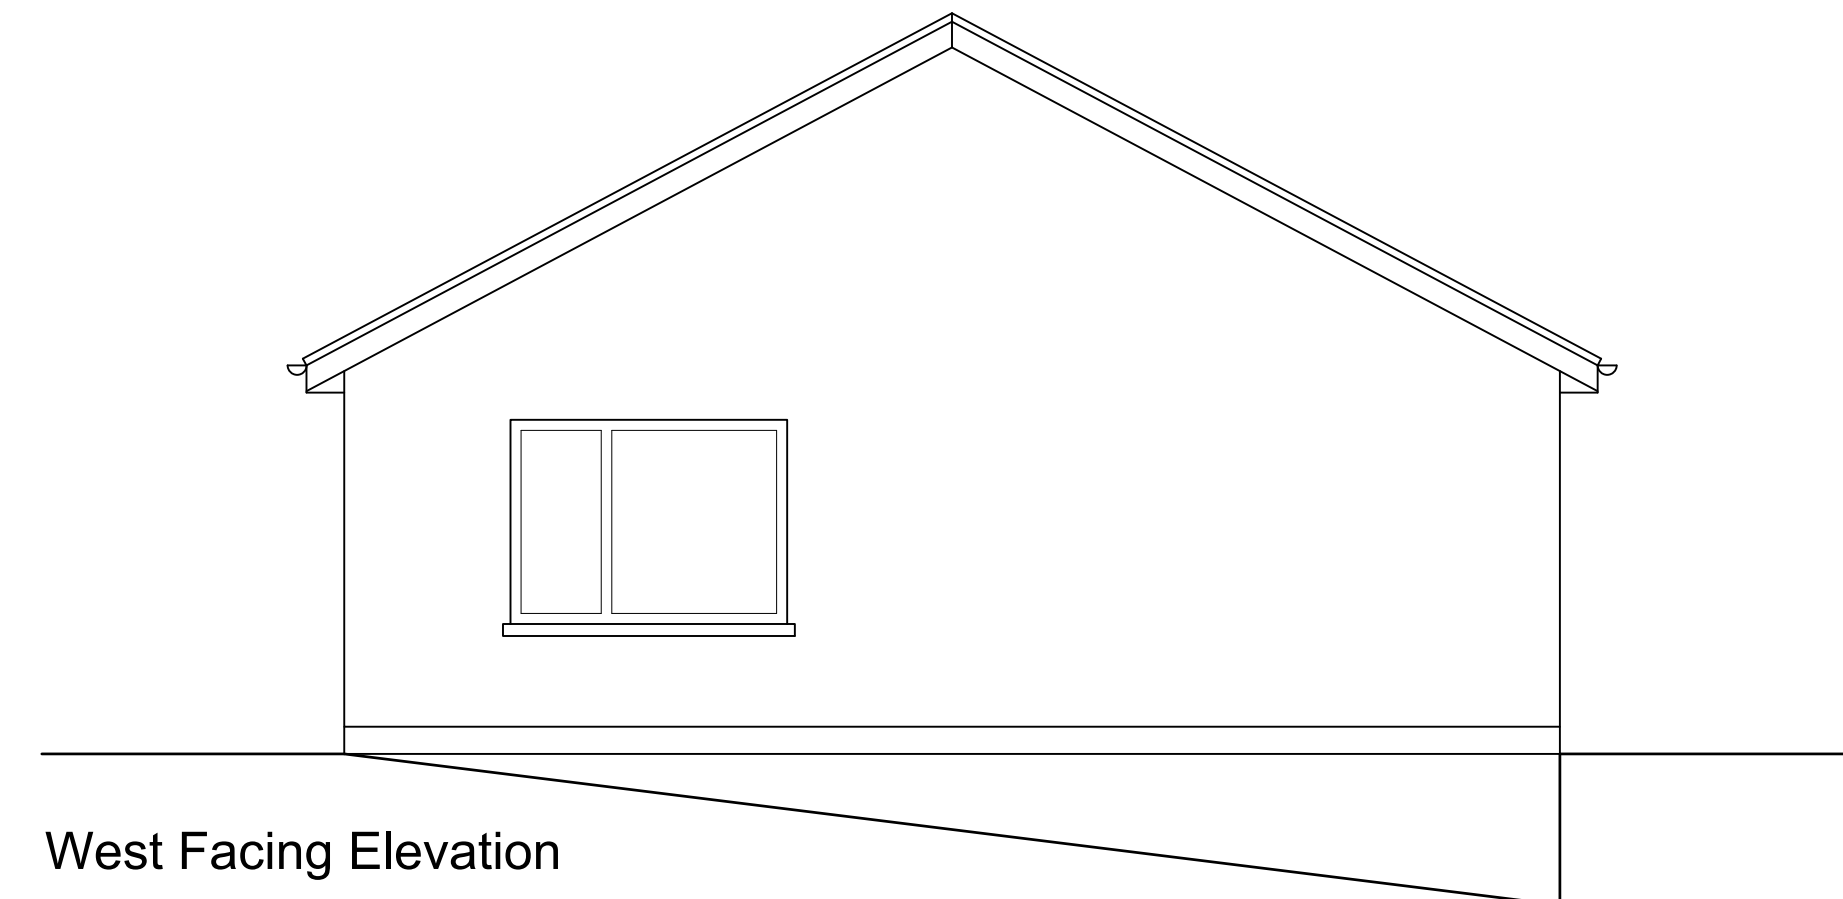

West Facing Elevation



Plan

LHG PROJECTS LTD  
 Architectural Design & Surveying  
 M: 07941 889 509  
 E: lhgprojects@gmail.com

PROJECT  
 Santillana, Sea View Road, Falmouth

DRAWING TITLE  
 Existing Floor Plan & Elevations

DATE	SCALE
31/08/21	1:50 @ A1
DRAWING NUMBER	REVISION NO.
928.001	A