


This drawing, design & all information contained herein remains the sole copyright of CONCORDE BGW & reproduction in any form is strictly forbidden unless permission is obtained in writing.

NOTES:

- All dimensions must be checked on site. The contractor must verify all site dimensions, drawings, details & specifications. Any discrepancies must be reported to CONCORDE BGW prior to any commencement of work.
- Figured dimensions to take preference over those scaled.
- All specified items are to be installed in accordance with the manufacturers recommendations & instructions.

© Copyright

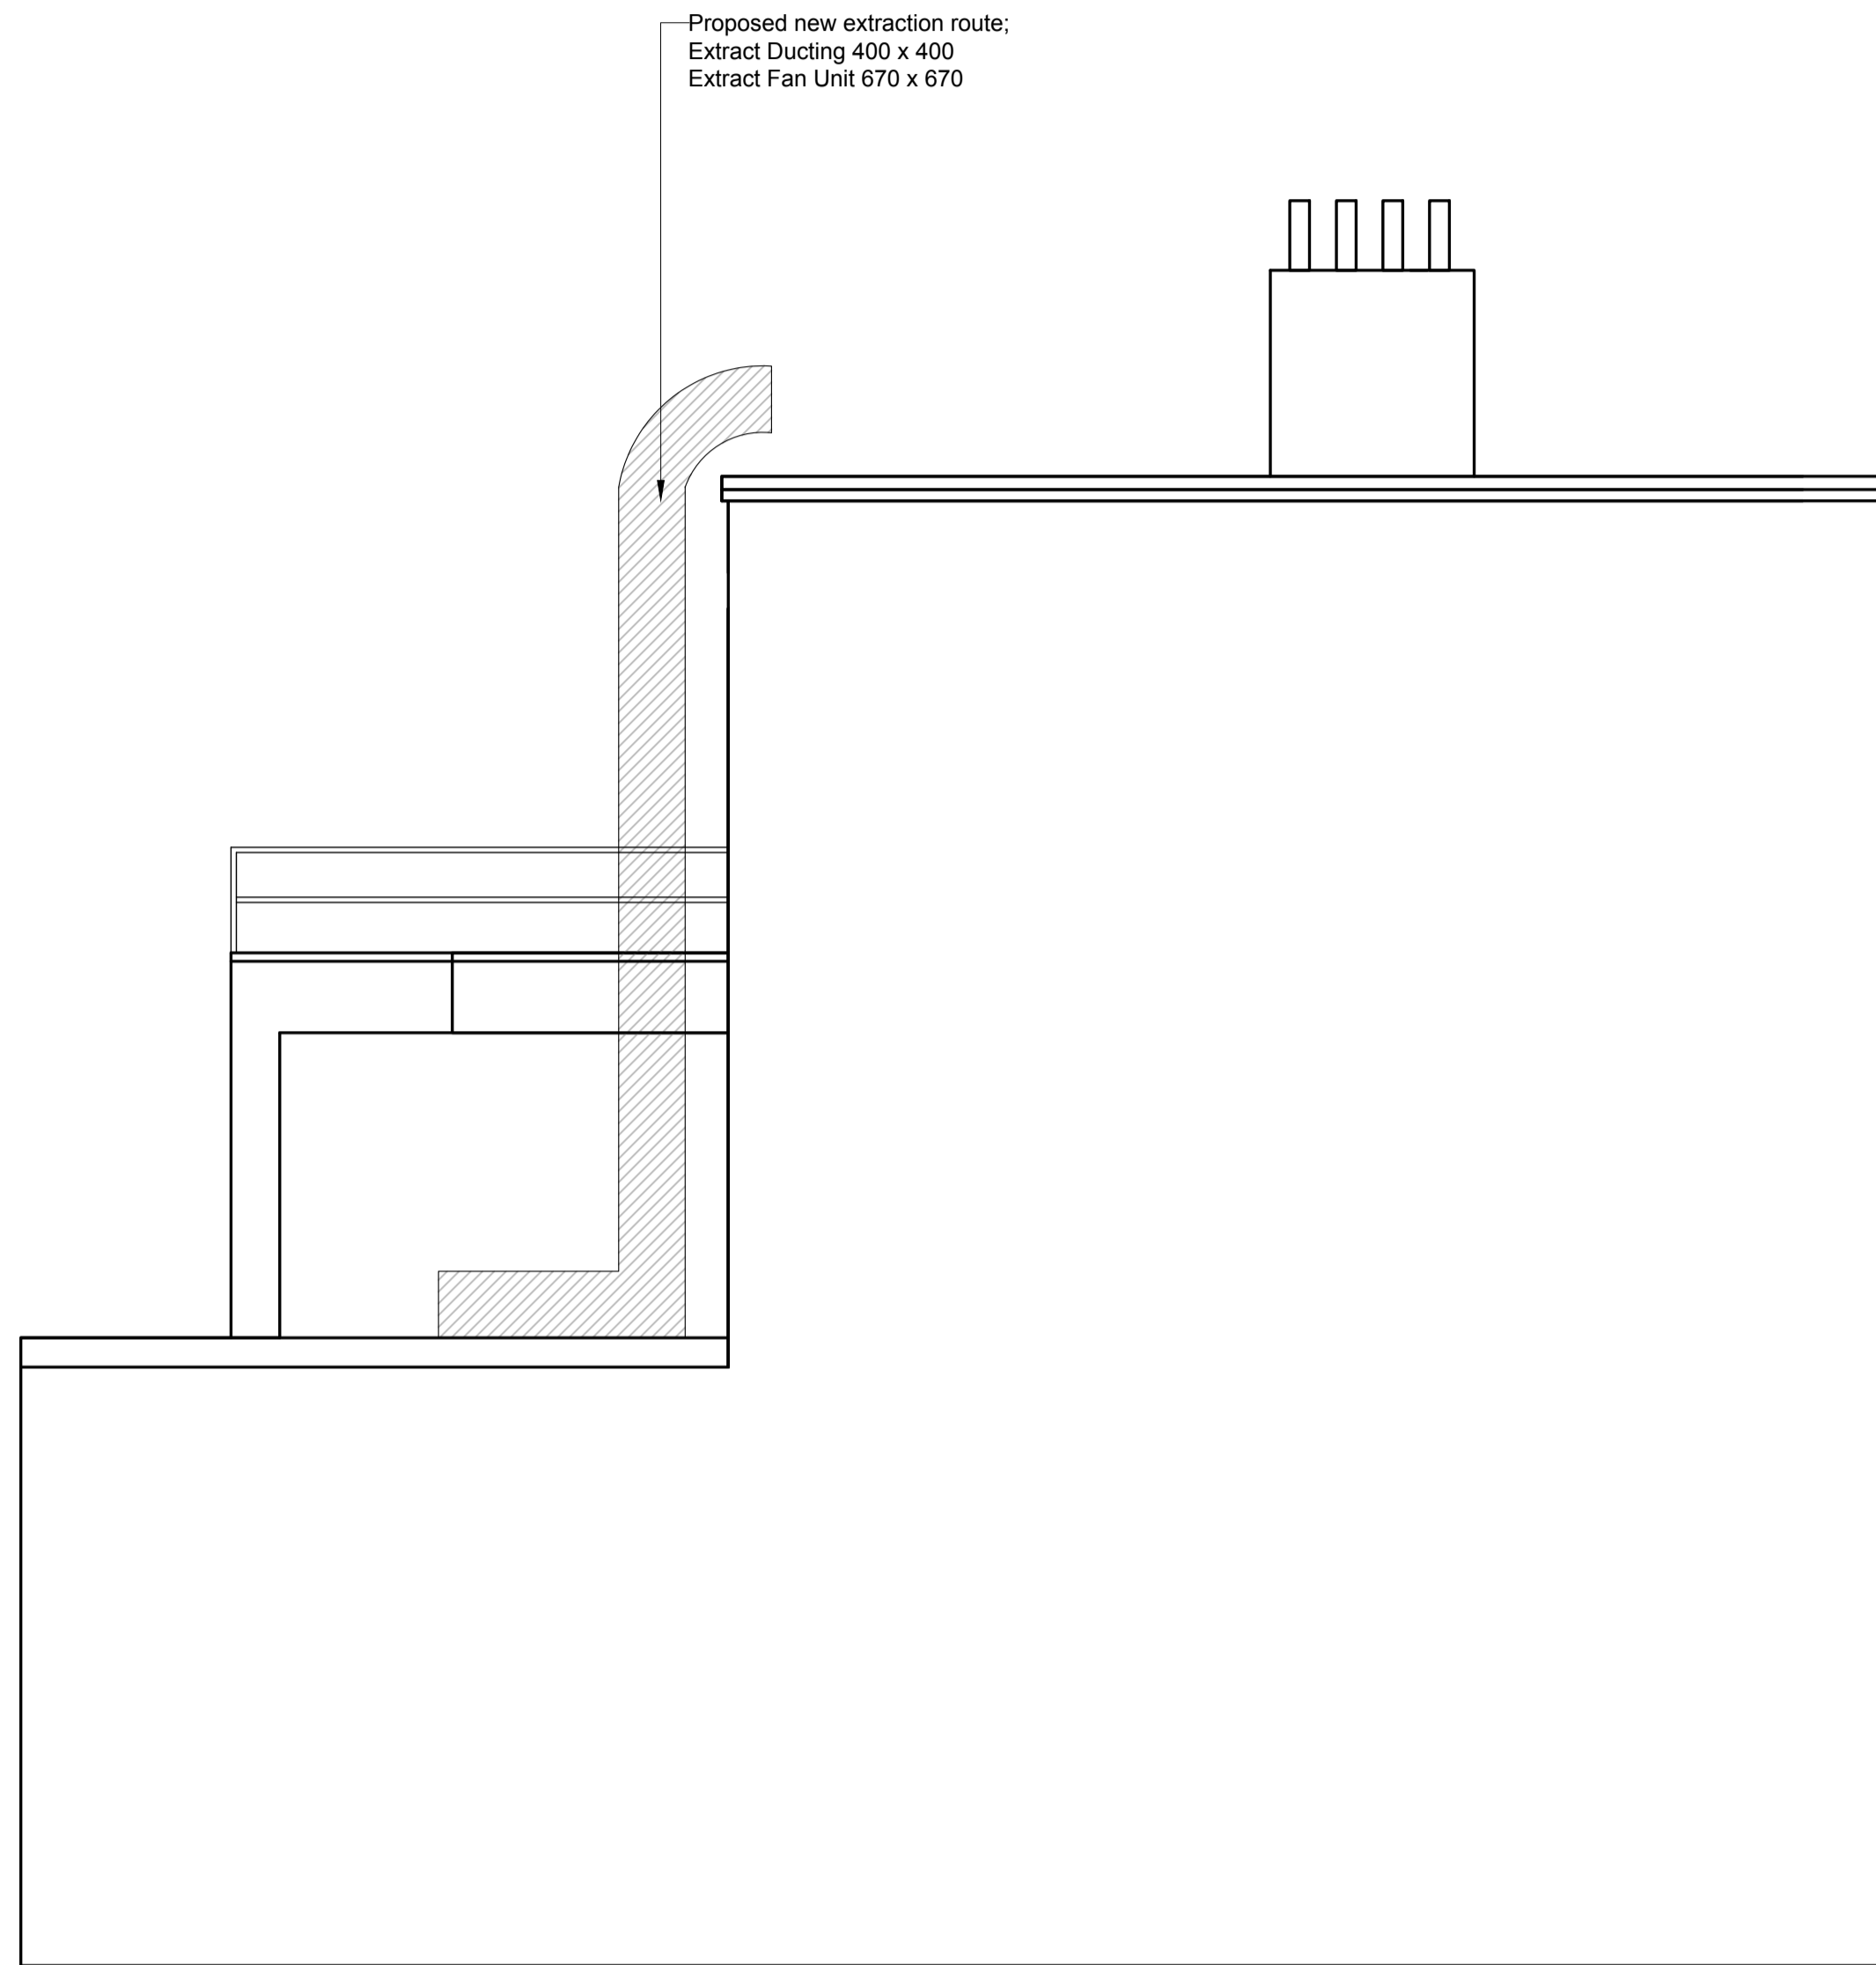


PROPOSED EAST ELEVATION  
Scale 1:50



PROPOSED SOUTH ELEVATION  
Scale 1:50



BLOCK PLAN  
Scale 1:500

 

Rev:	Date:	Init:	Note:	© Copyright
B	31.08.21	ND	EAST ELEVATION ADDED	
A	31.08.21	ND	LABELS UPDATED	

Stage: **PRELIMINARY**

Client: **HARVEY'S BREWERY**

Project address:  
113-114 WESTERN ROAD  
HOVE  
BRIGHTON  
BN1 2AB

Title: **PROPOSED SOUTH & EAST ELEVATION**

Scale: 1:50 Dwg size: A1

Drawn by: IMC Date: JUNE 21

Drawing no: 4435-09-04 Rev: B

**CONCORDE BGW GROUP**

<b>London</b> Unit 114 Screenworks 22 Highbury Grove N5 2EF	<b>Doncaster</b> Palmer Street Hyde Park Doncaster DN4 5DD	<b>Nottingham</b> Unit 3, The Glade Business Centre Forum Road Nottingham NG5 9RW
---	--	--

01302 361 024 [concordebgw.com](http://concordebgw.com)