

EXISTING ROOF & SITE PLAN Scale 1:50

PROPOSED ROOF & SITE PLAN Scale 1:50




		 3	4	
s	(for	1:50	original)	

5

Nottingham Unit 3, The Glade Business Centre Forum Road Nottingham NG5 9RW

Copyright

concordebgw.com

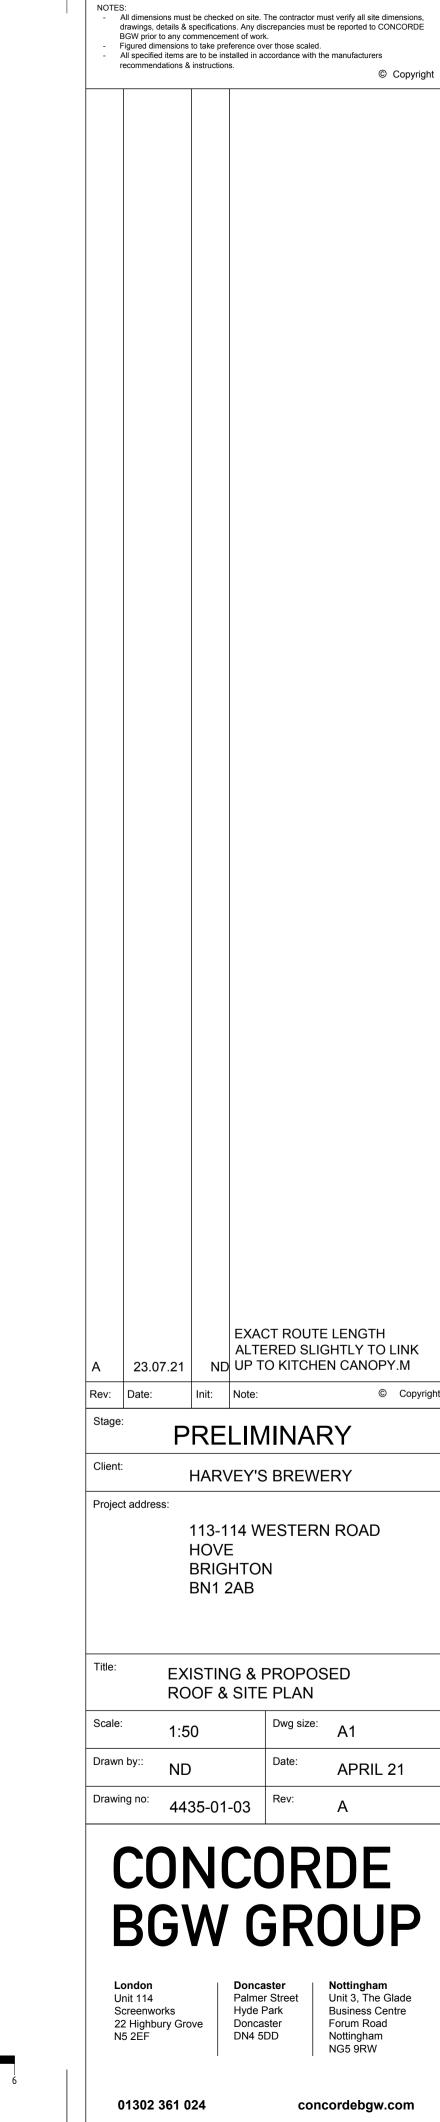

This drawing, design & all information contained herein remains the sole copyright of CONCORDE BGW & reproduction in any form is strictly forbidden unless permission is obtained in writing.

© Copyright