



- NOTES:
- All dimensions must be checked on site. The contractor must verify all site dimensions, drawings, details & specifications. Any discrepancies must be reported to CONCORDE BGW prior to any commencement of work.
  - Figured dimensions to take preference over those scaled.
  - All specified items are to be installed in accordance with the manufacturers recommendations & instructions.

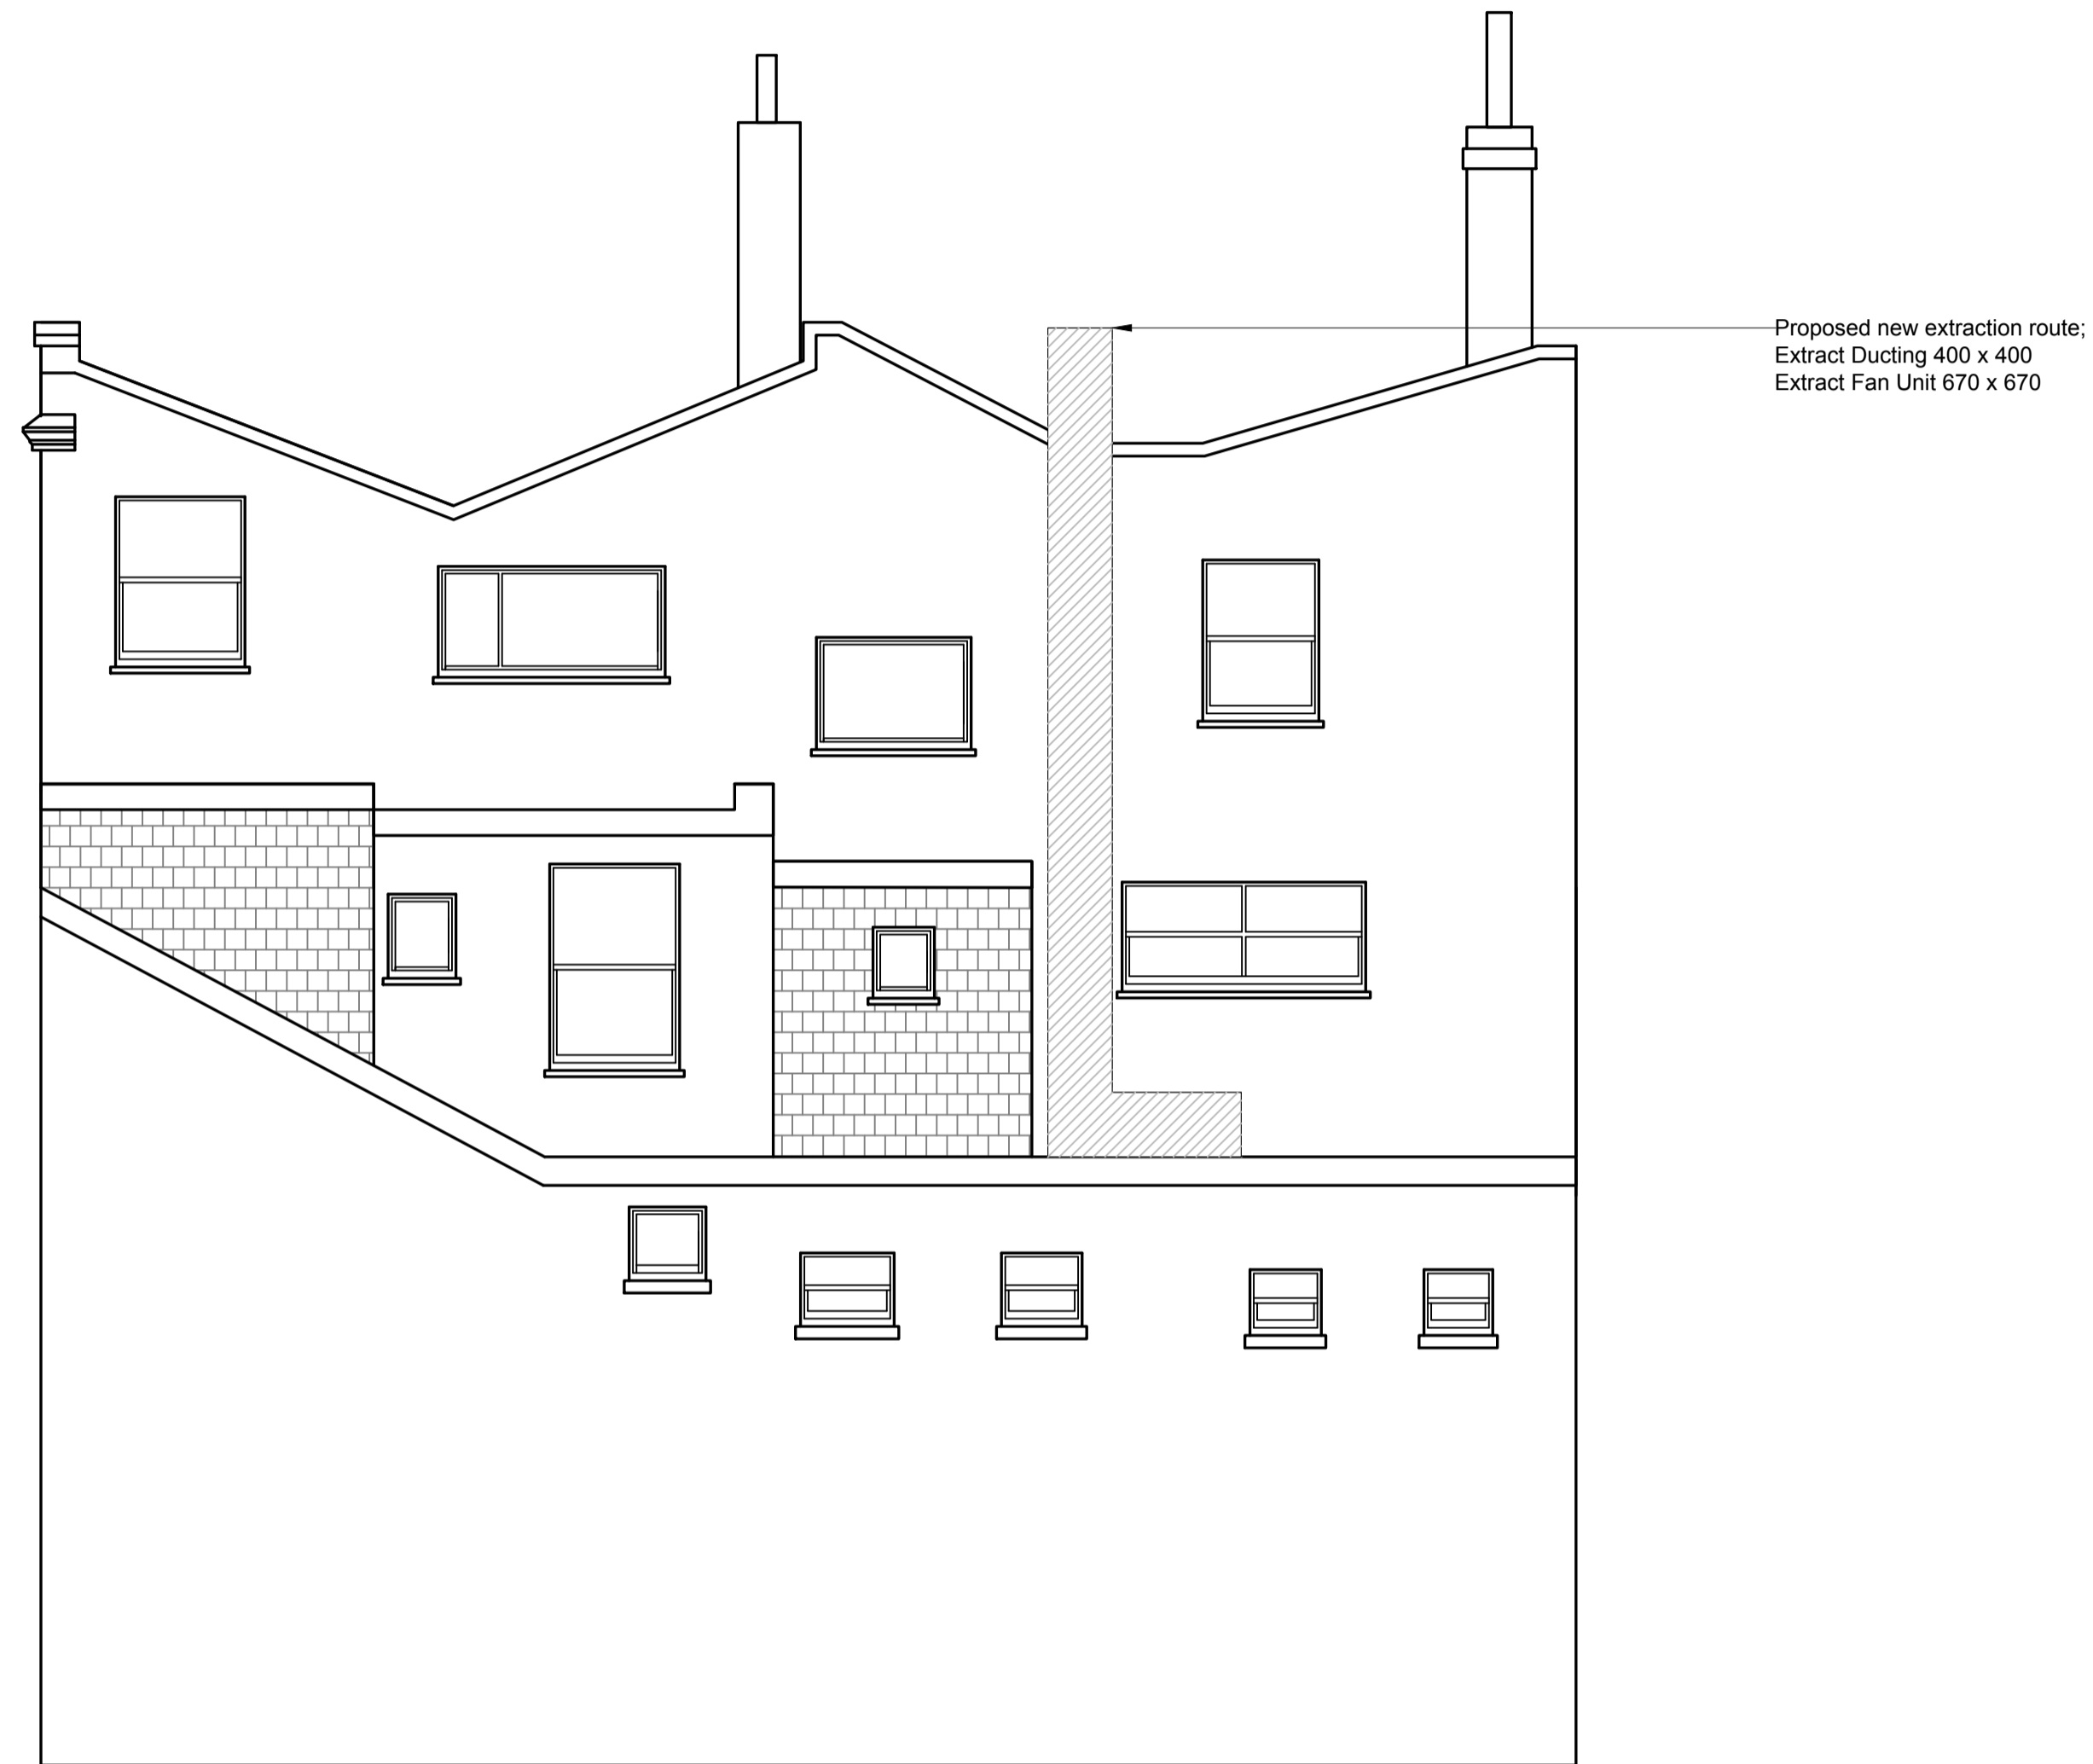

PROPOSED SOUTH ELEVATION  
Scale 1:50



BLOCK PLAN  
Scale 1:500

 

A	25.08.21	ND	LABELS UPDATED
---	----------	----	----------------

Rev:	Date:	Init:	Note:	© Copyright
------	-------	-------	-------	-------------

Stage: **PRELIMINARY**

Client: **HARVEY'S BREWERY**

Project address:  
113-114 WESTERN ROAD  
HOVE  
BRIGHTON  
BN1 2AB

Title: **PROPOSED SOUTH ELEVATION**

Scale:	1:50	Dwg size:	A1
--------	------	-----------	----

Drawn by:	IMC	Date:	JUNE 21
-----------	-----	-------	---------

Drawing no:	4435-09-04	Rev:	A
-------------	------------	------	---

# CONCORDE BGW GROUP

<b>London</b> Unit 114 Screenworks 22 Highbury Grove N5 2EF	<b>Doncaster</b> Palmer Street Hyde Park Doncaster DN4 5DD	<b>Nottingham</b> Unit 3, The Glade Business Centre Forum Road Nottingham NG5 9RW
---	--	--