




All information is to be checked on site, any discrepancies are to be reported to the Architect
Architect's responsibility is limited to the design and construction of the building and its
components, any discrepancies are to be reported to the Architect before the building work
commences.
All structural components shown are a guideline only. Details / calculations of structural members
are to be provided by the structural engineer.
The drawing is copyright.

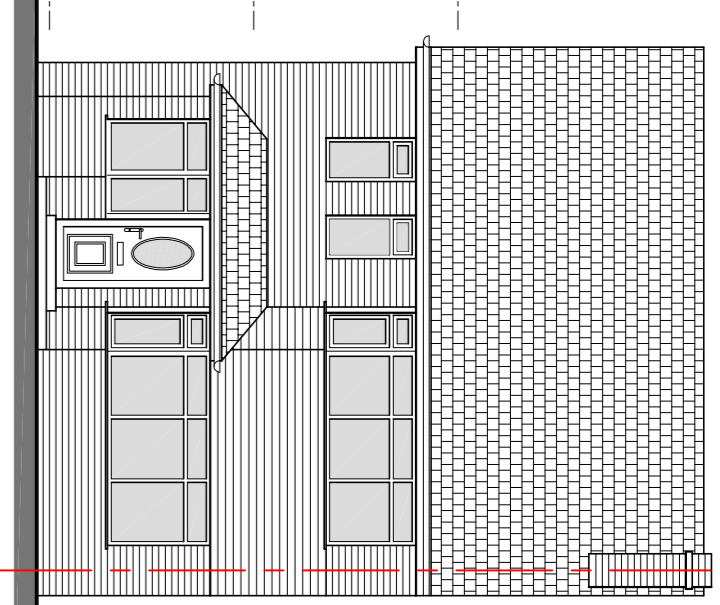


Proposed Front Elevation

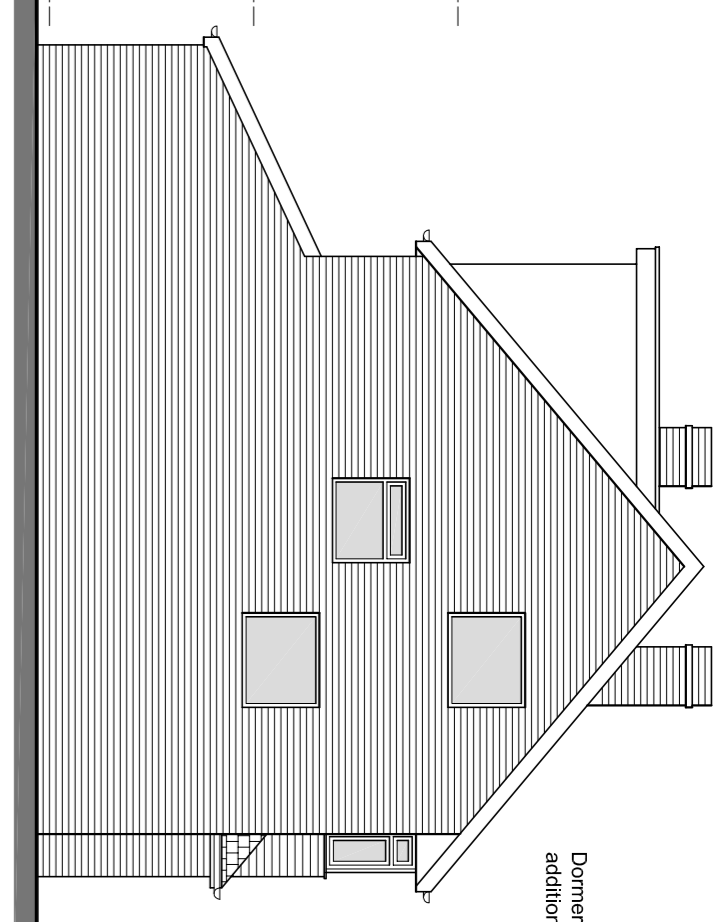


Proposed North West Elevation

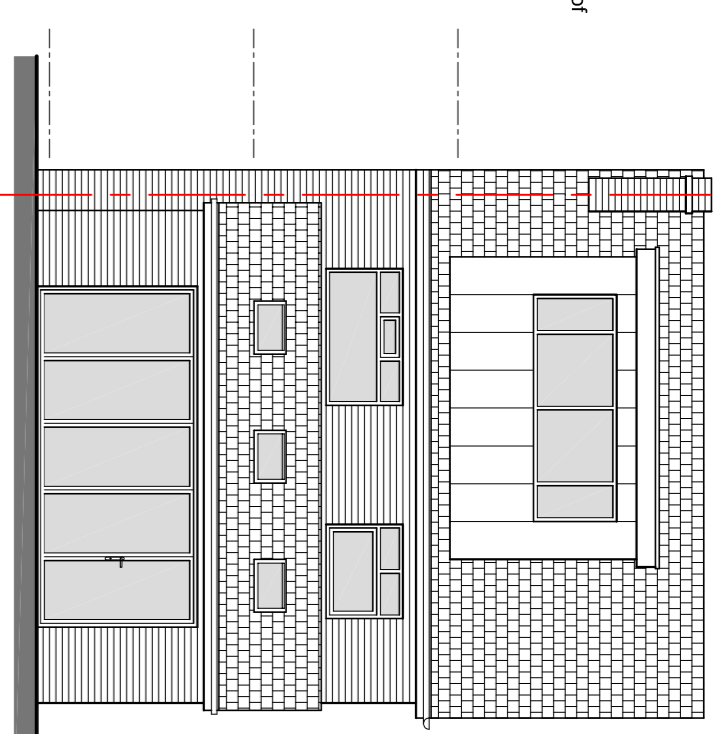


Proposed Rear Elevation

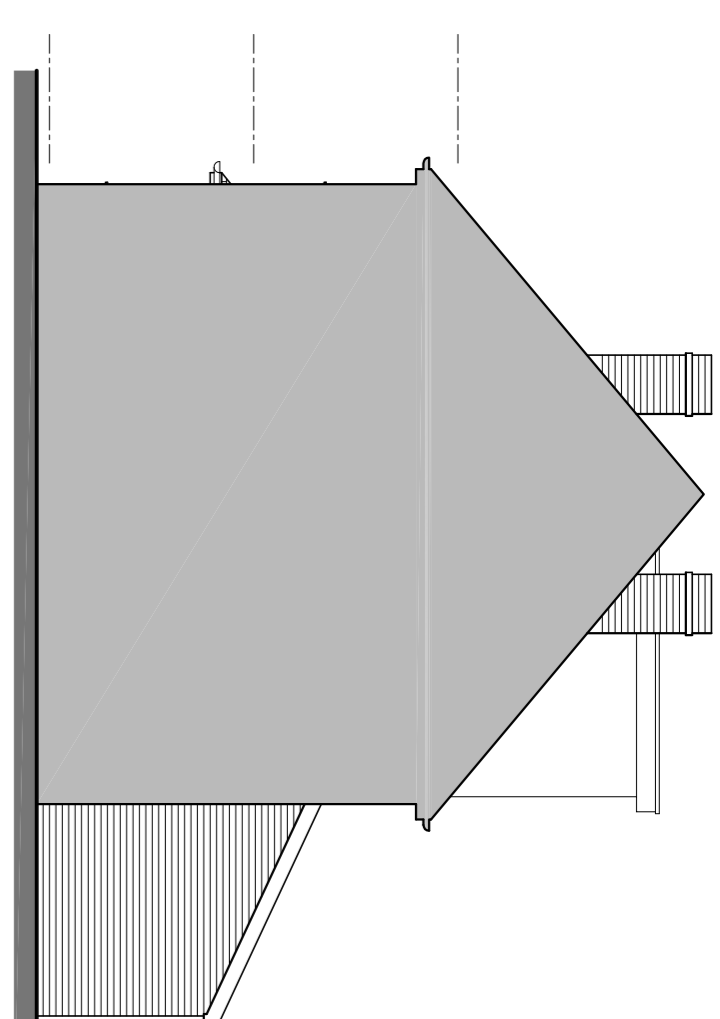


Proposed South East Elevation

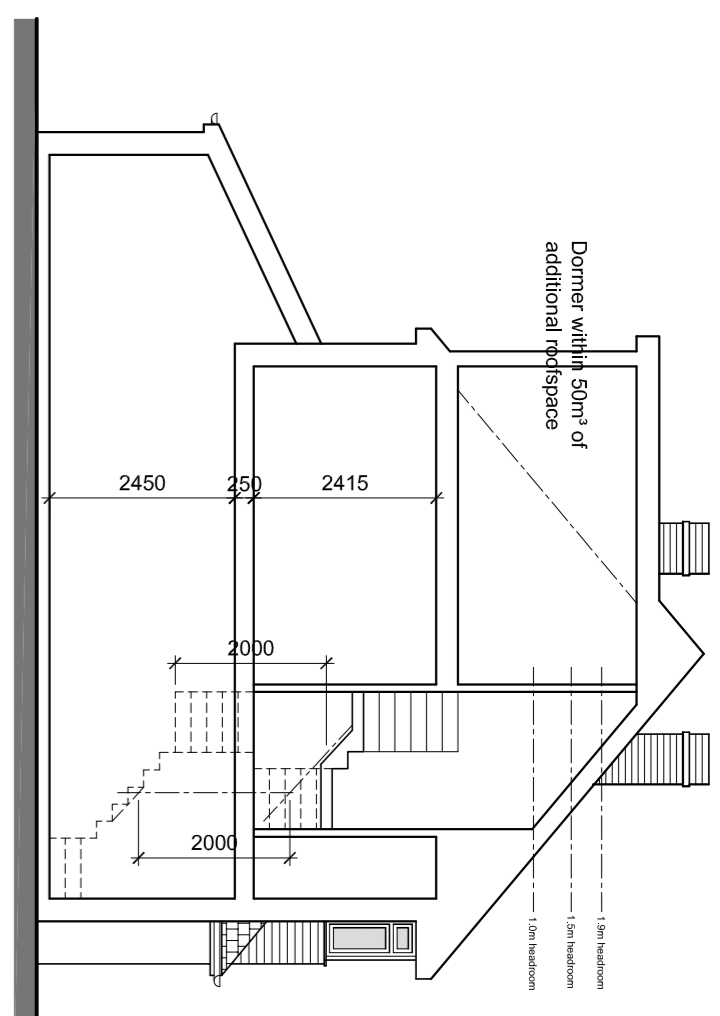


Proposed Section

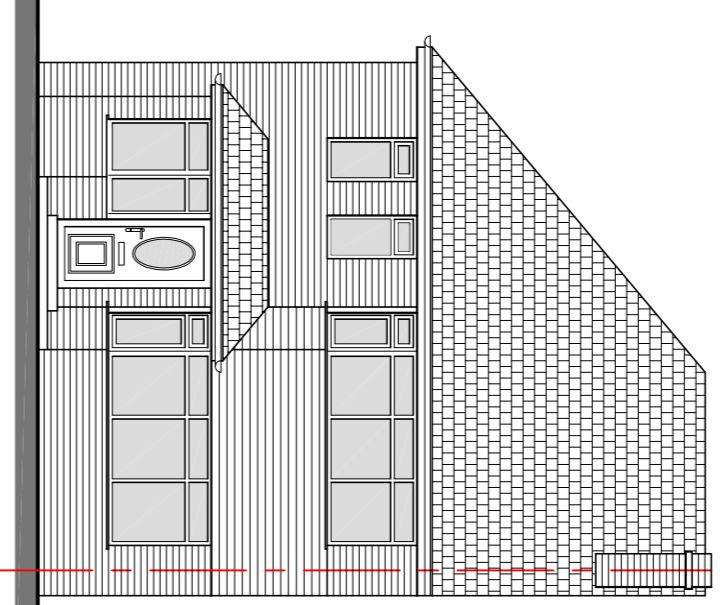


Existing Front Elevation

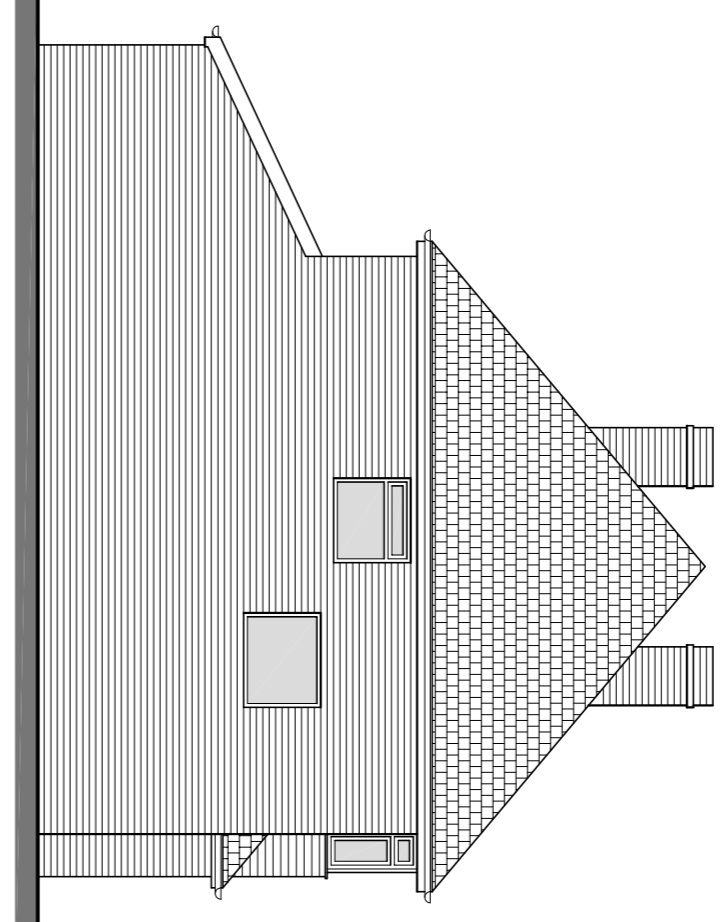


Existing North West Elevation

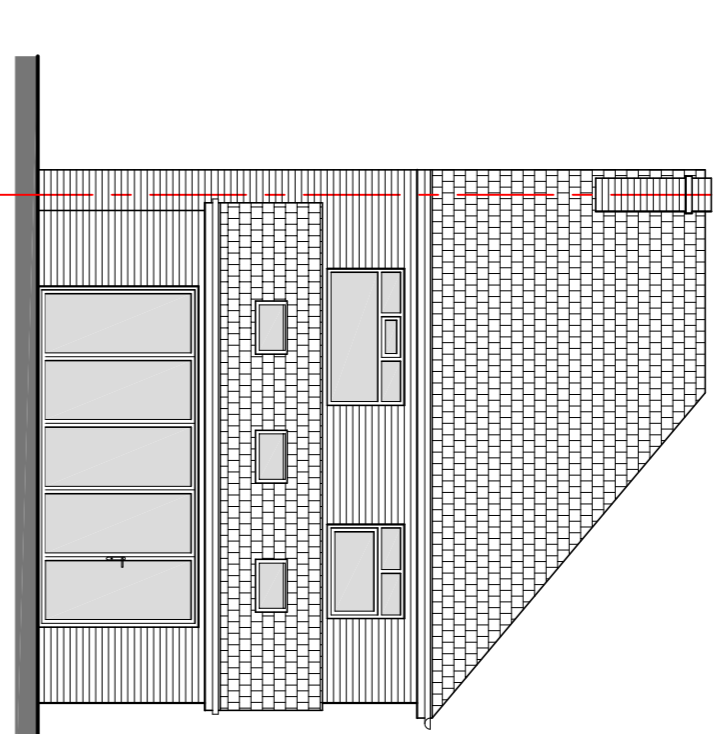


Existing Rear Elevation

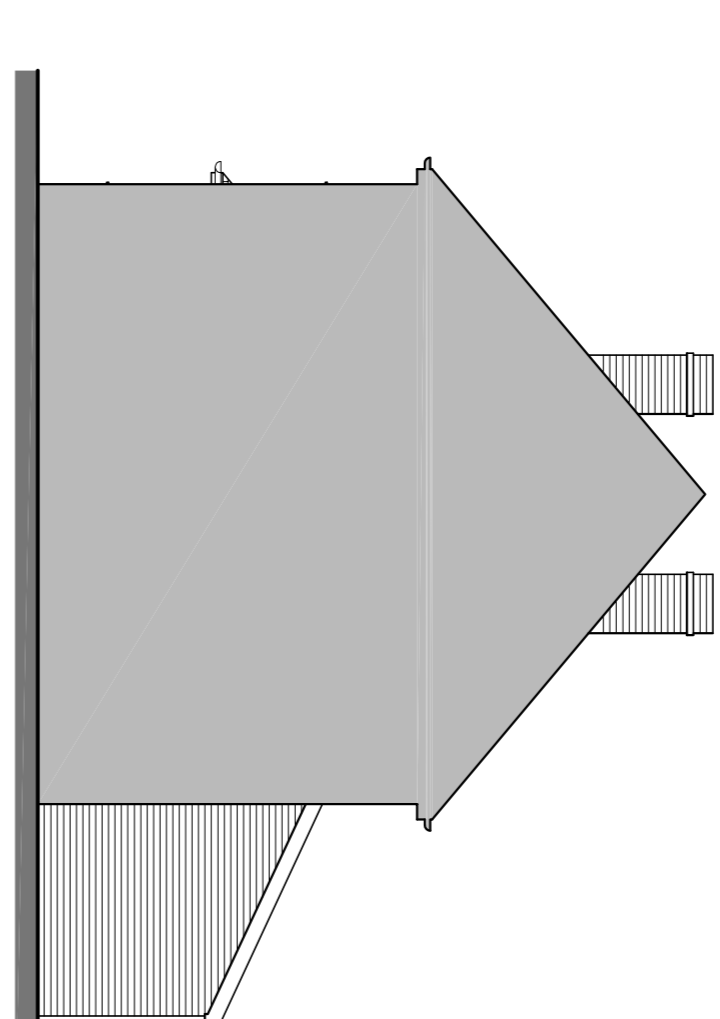


Existing South East Elevation

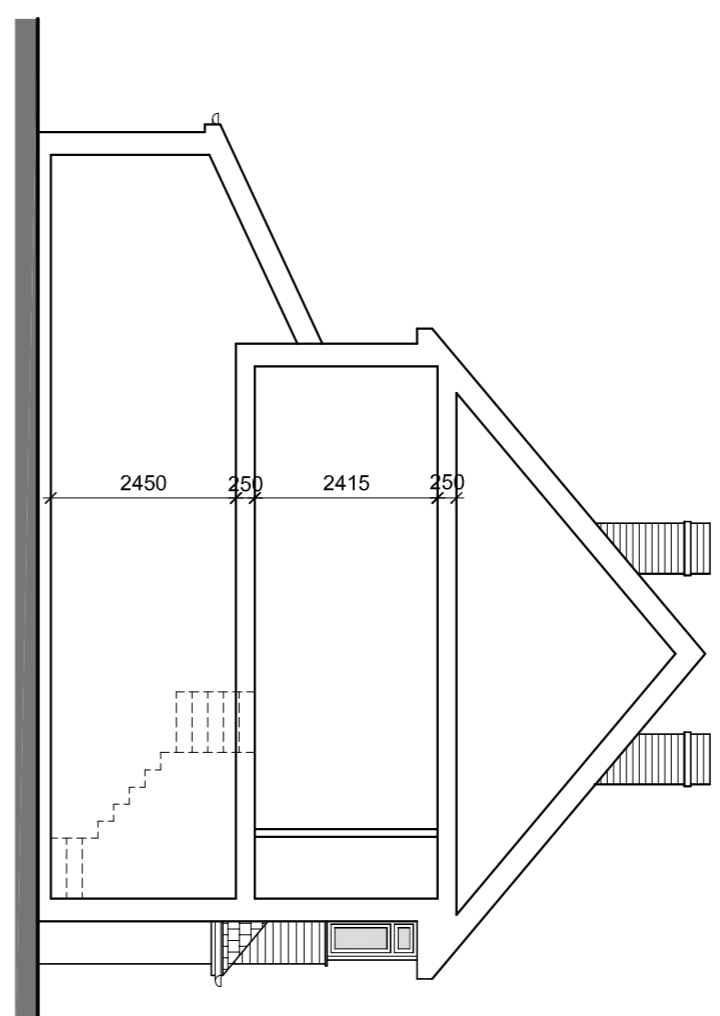


Existing Section

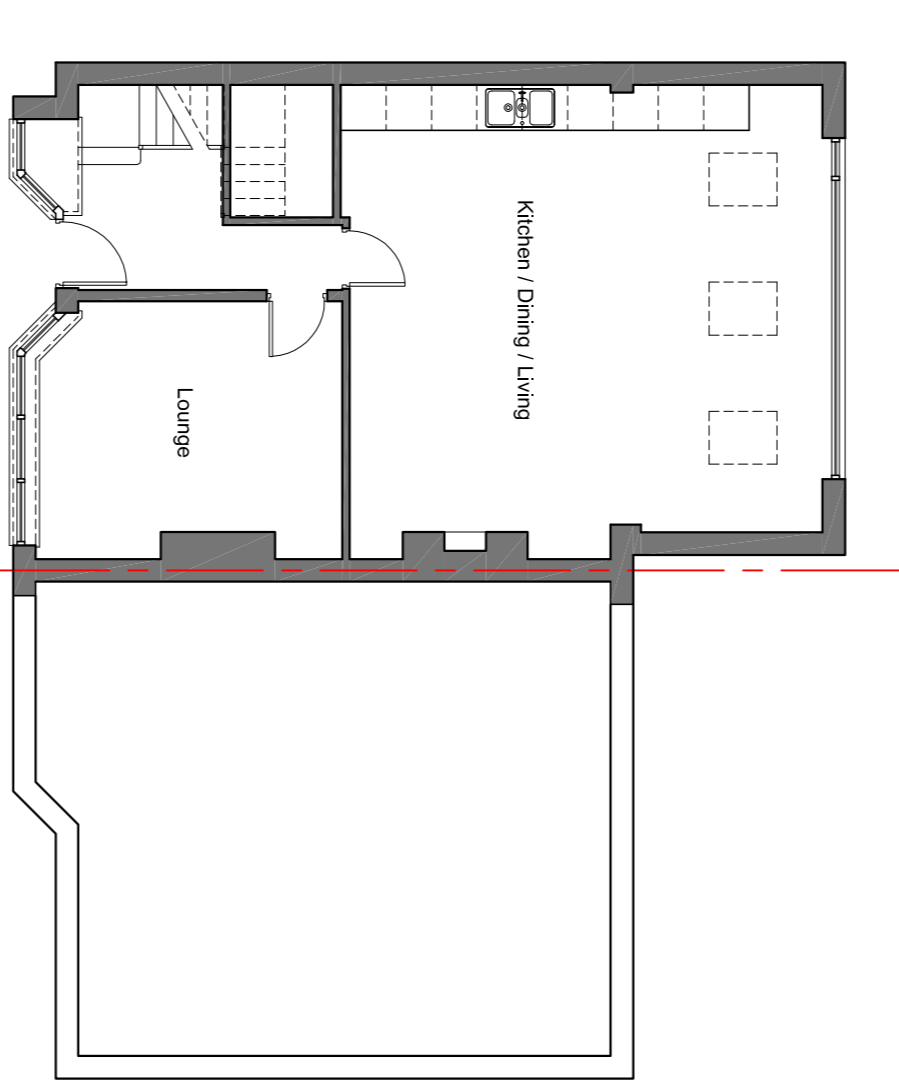


Proposed G/F Plan

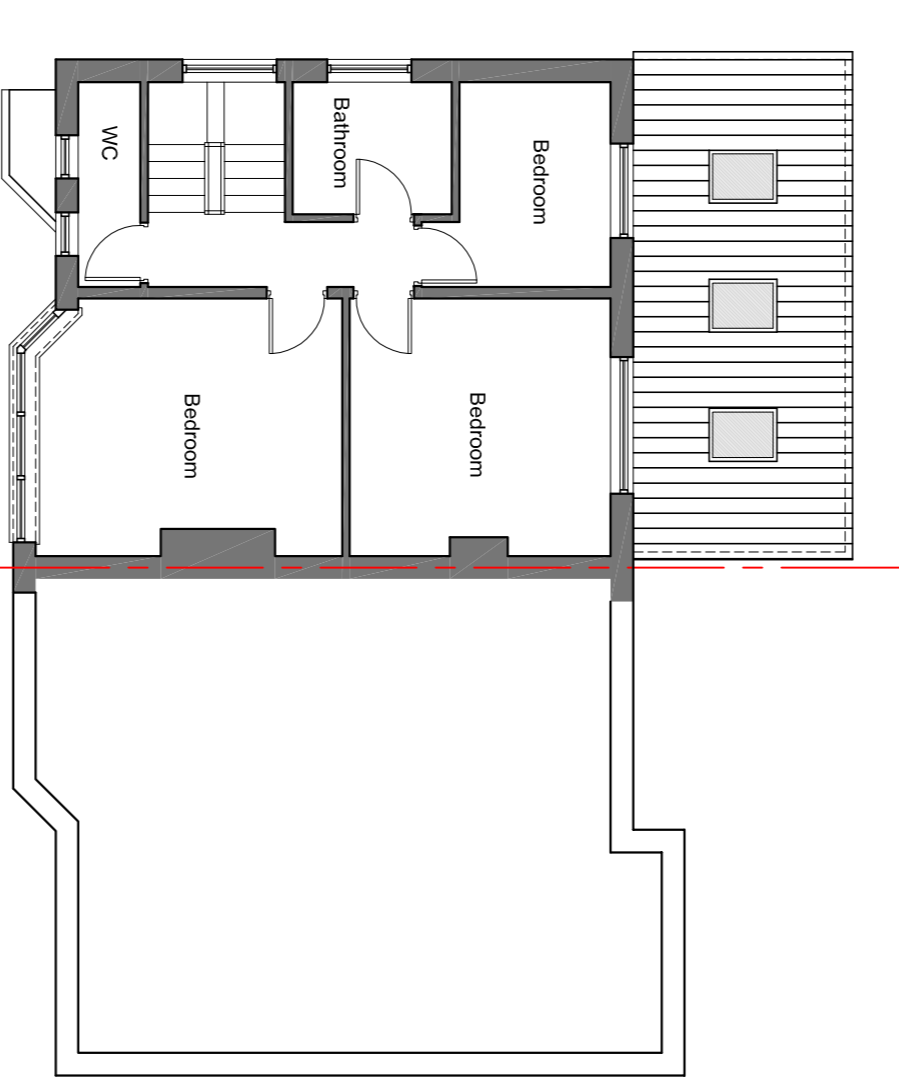


Proposed 1/F Plan

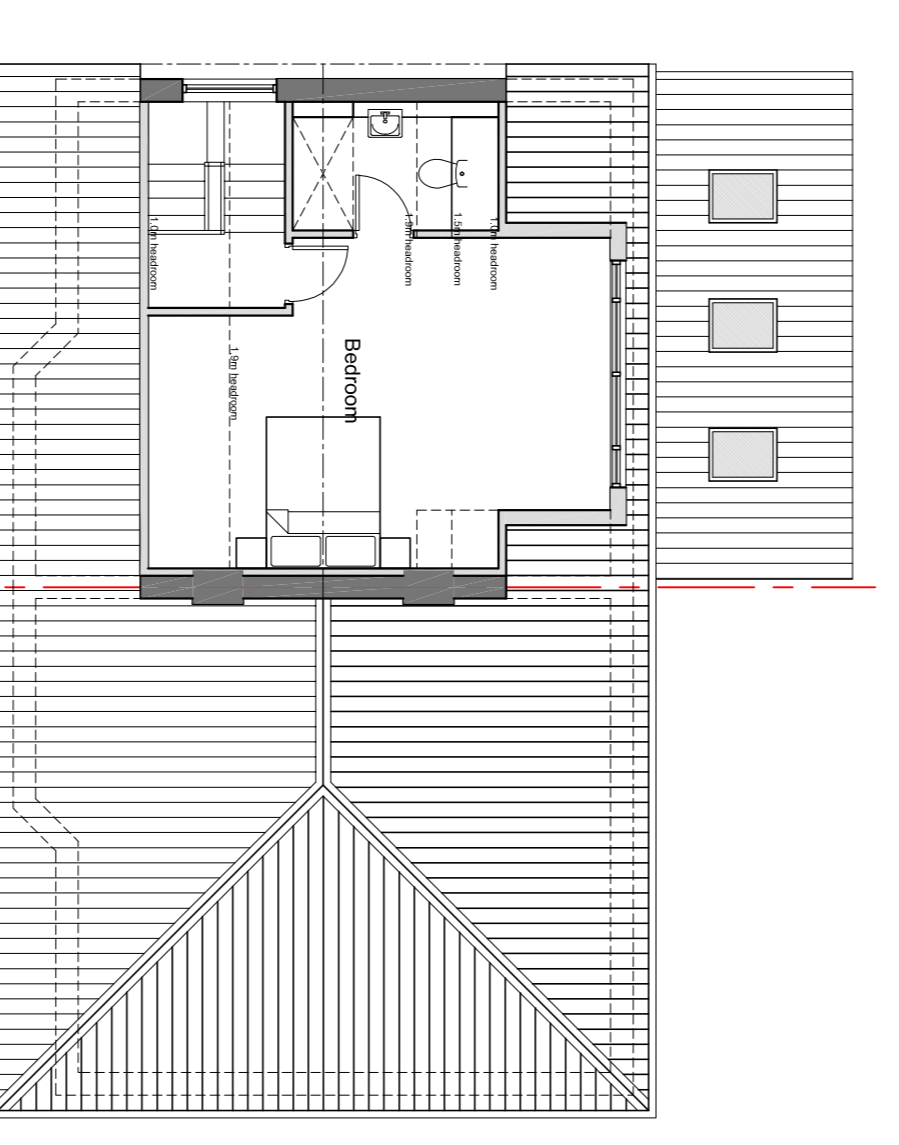


Proposed 2/F Plan

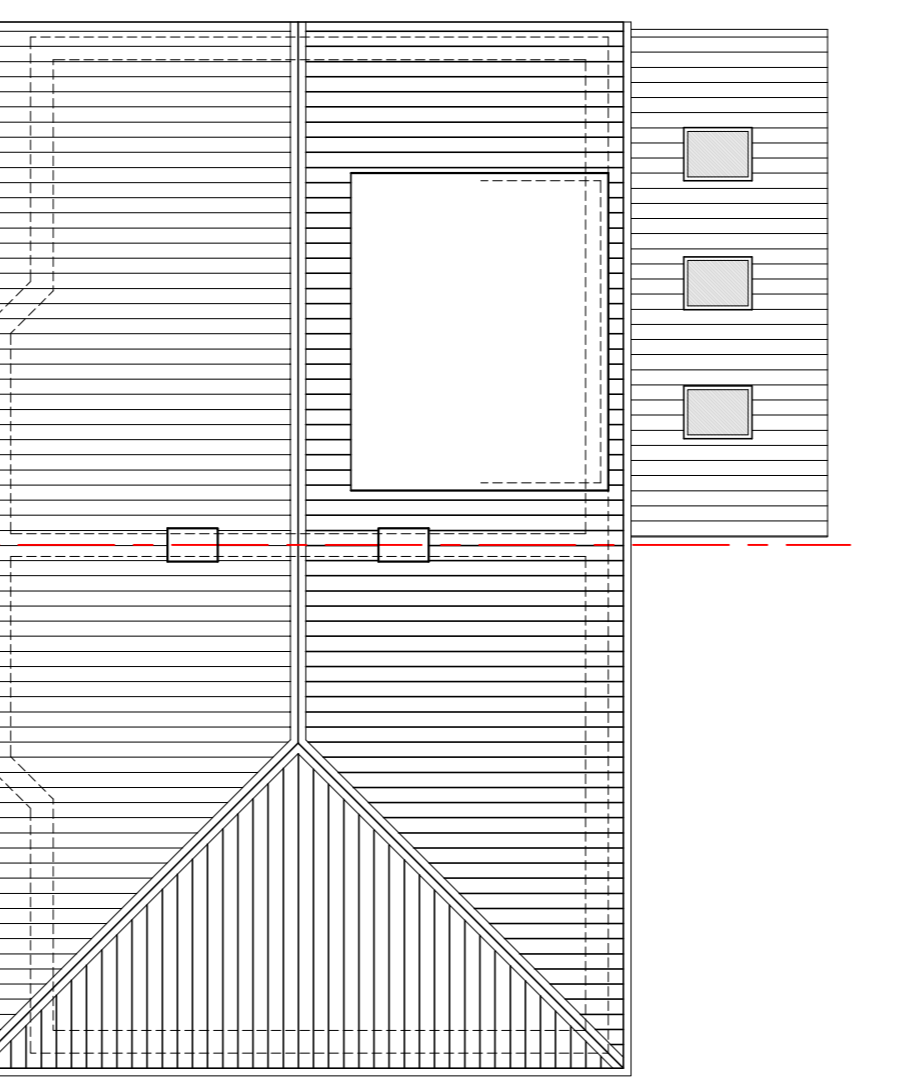


Proposed Roof Plan

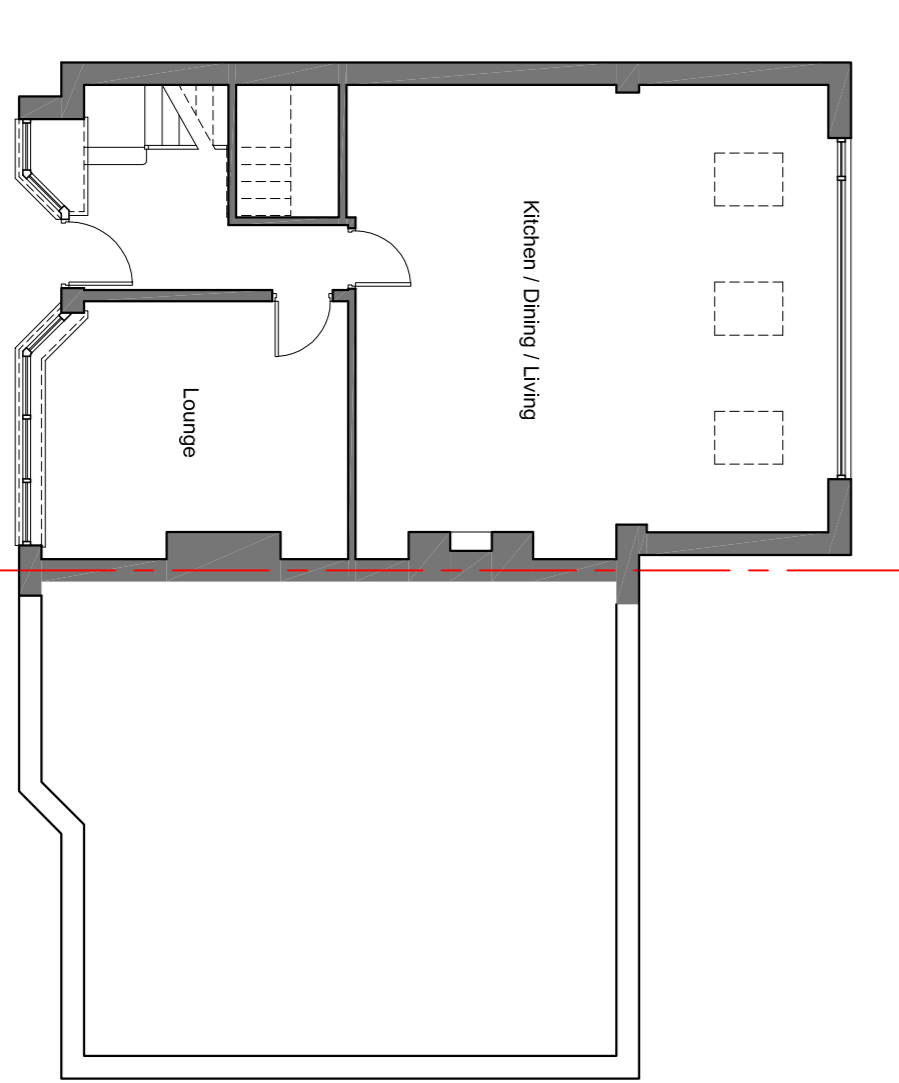


Existing G/F Plan

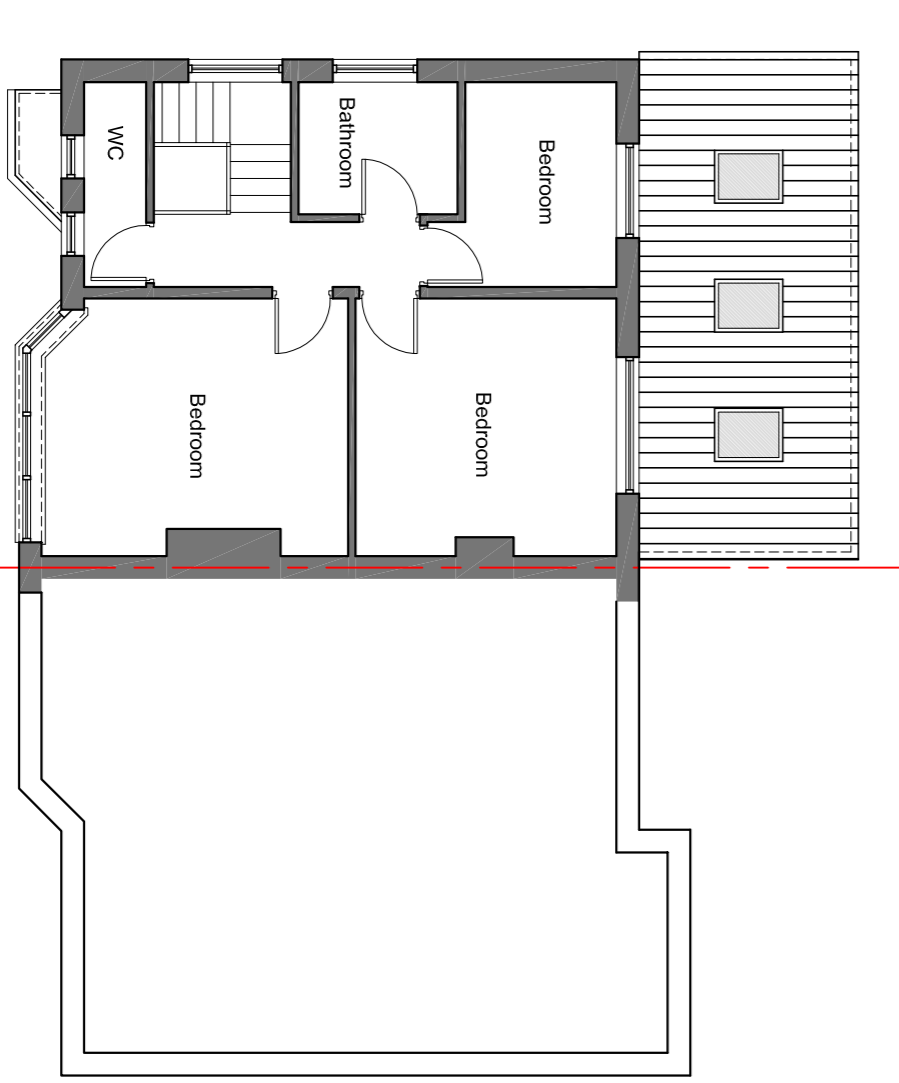

Existing 1/F Plan

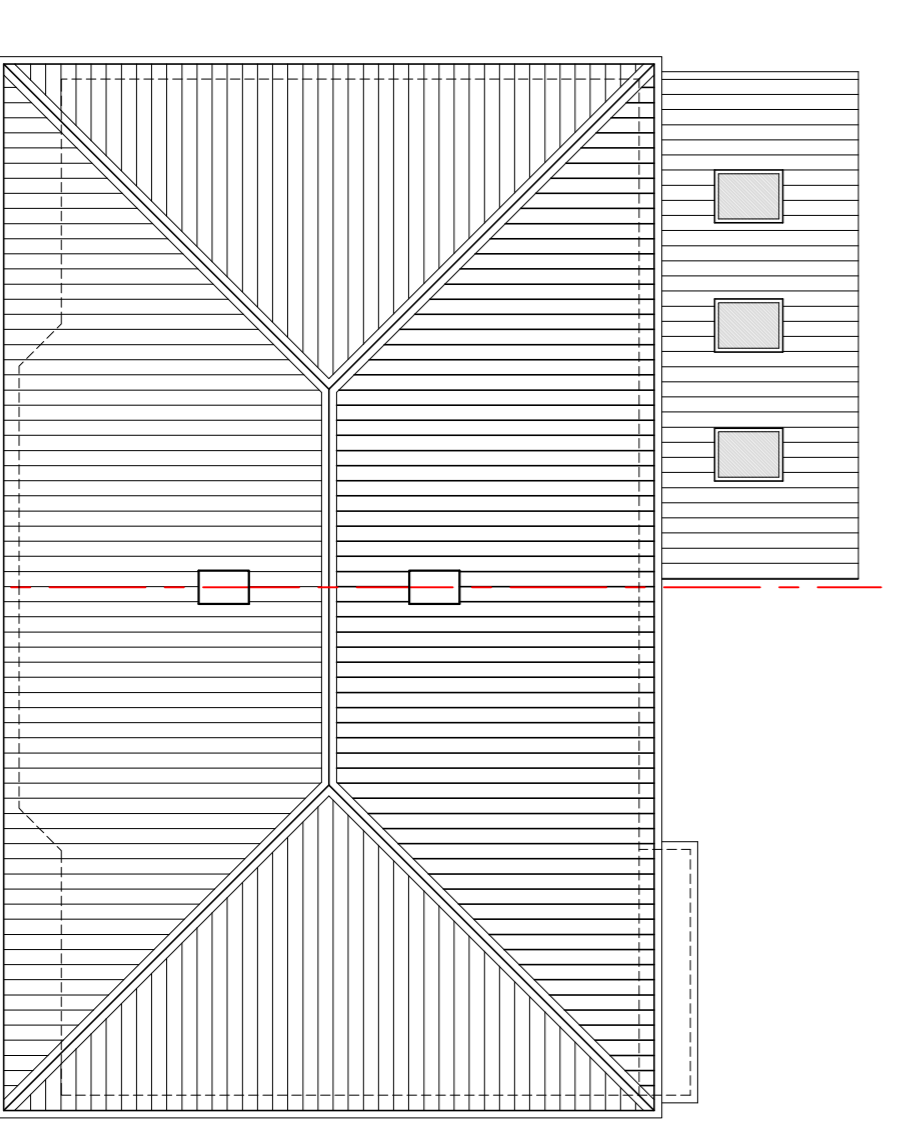


Existing Roof Plan

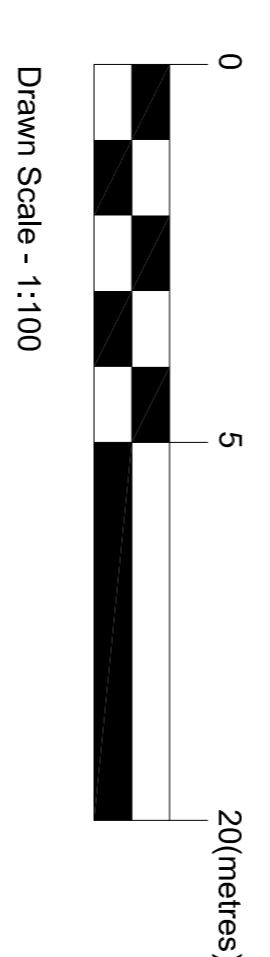

Drawn Scale - 1:100




Location Plan 1:1250

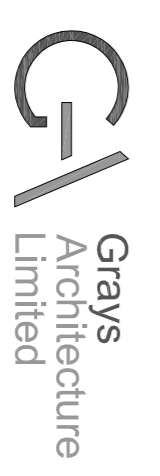


Gray's
Architecture
Limited
Tel: 0161 848 2933
email: mail@graysarch.co.uk
Client:
Mr B Sheedy

Project:
9 Monmouth Avenue, Sale, M33 5QL


Drawn To:
Existing & Proposed Plans, Elevations, Location
Plan
Scale:
1:100 1:200 1:1250
Date:
March 2021
Drawing No:
4549-101

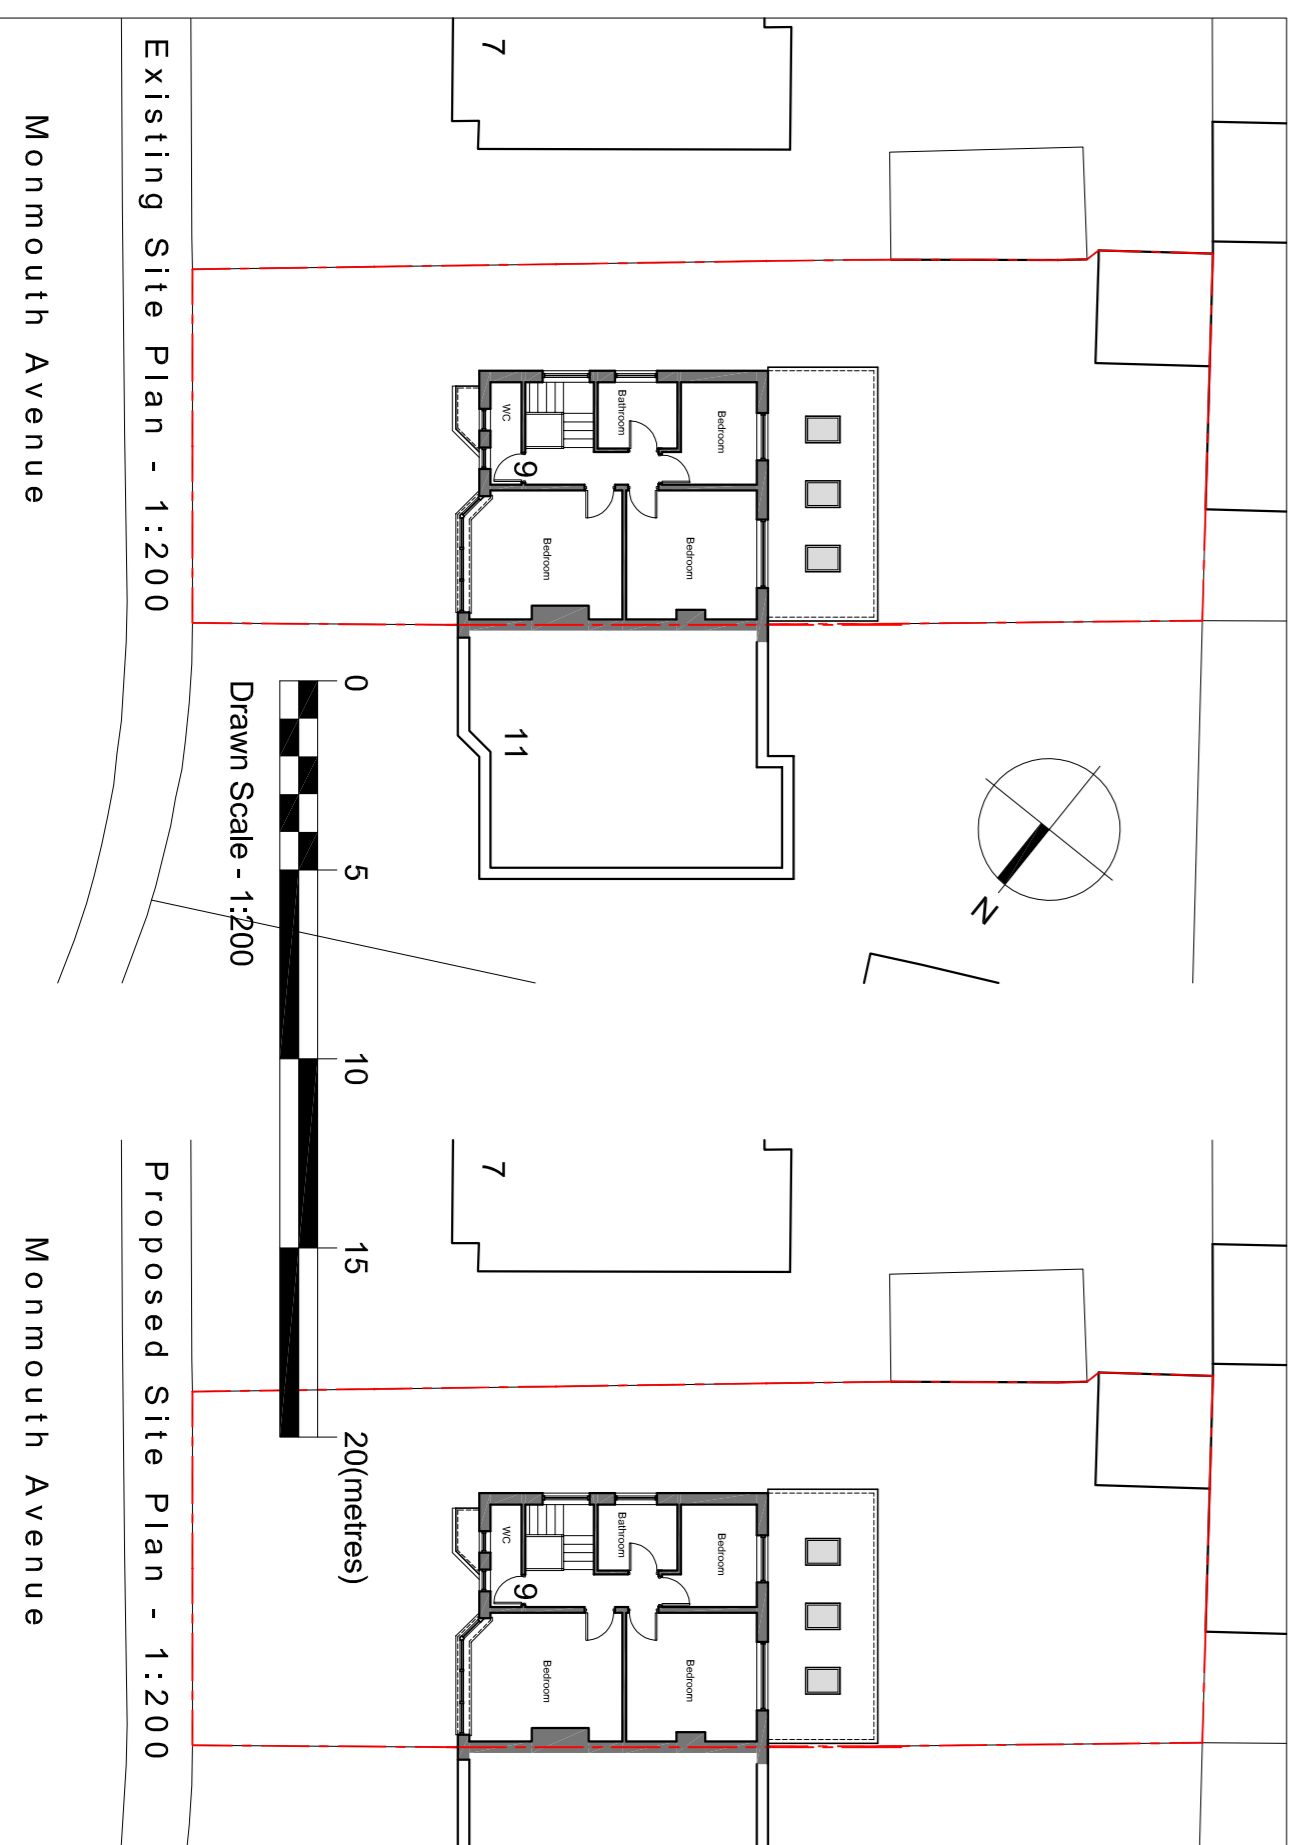

Existing Site Plan - 1:200

 

Drawn Scale - 1:200

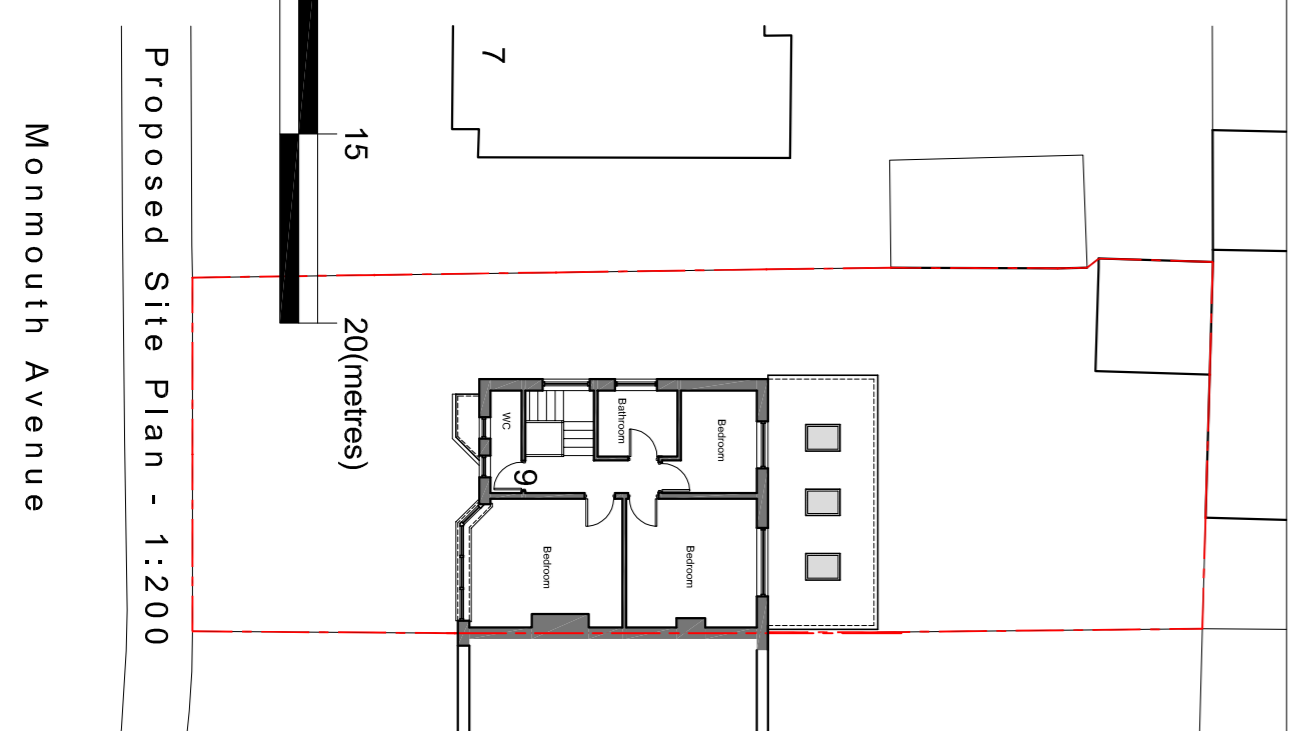

Proposed Site Plan - 1:200