



General Notes:

All dimensions are in millimeters unless noted otherwise.
All dimensions to be verified on site.
For any discrepancies and omissions, it is recipient's responsibility to verify the same specifically with the designer.
The copyright of this drawing is held by Statim Build. No unauthorized use or copies are permitted without our consent.

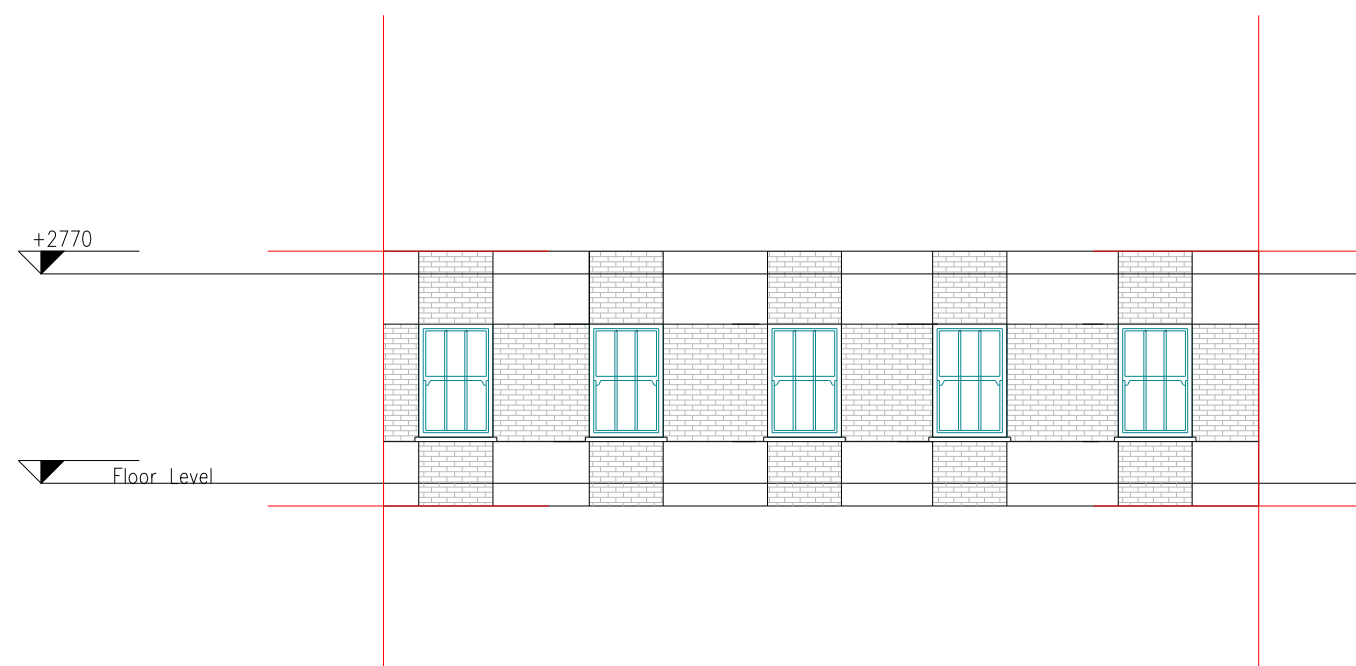

3 EXISTING FRONT ELEVATION
SCALE 1:100 @ A3

 

Statim Build
Ealing House,
33 Hanger Lane,
London, W5 3HJ

Contact: 0207 459 4194
Email: support@statimbuild.com

Client:

Aktharun Islam

Project Title:

Conversion of a bathroom to a study room, wc to a bathroom, removing a wall

Project Address:

108 Rogers House, Page Street,
London SW1P 4EZ, UK

Client ID:

1238870029

Drawing Title | Date: 18.05.2021

EXISTING FRONT ELEVATION

Scale

1:100

A3

Drawn By: | Checked By: | Approved By:

DP | MA | VC

Drawing No.

SB20/S/003

Revisions

00