


General Notes:

All dimensions are in millimeters unless noted otherwise.
 All dimensions to be verified on site.
 For any discrepancies and omissions, it is recipient's responsibility to verify the same specifically with the designer.
 The copyright of this drawing is held by Statim Build. No unauthorized use or copies are permitted without our consent.

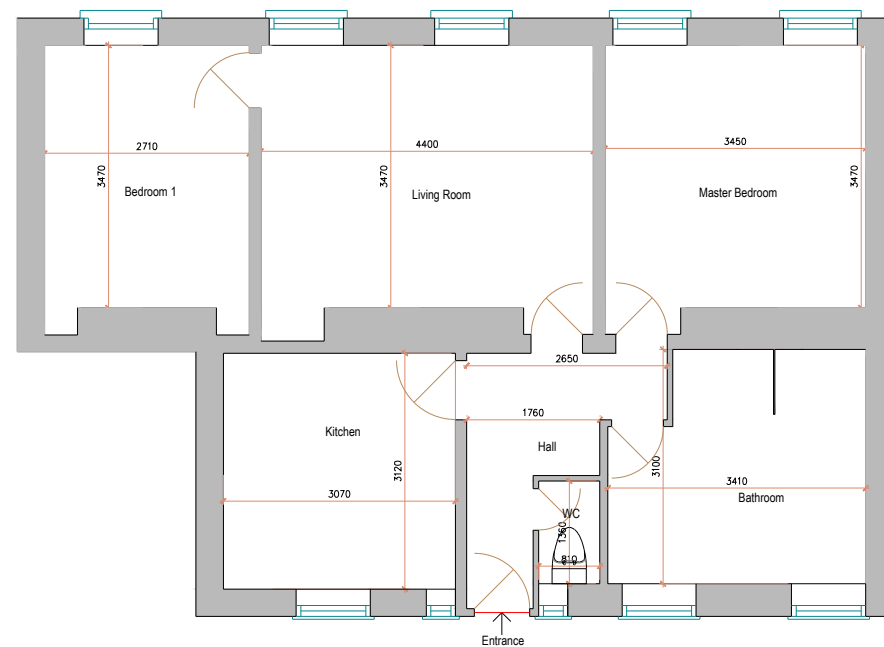

1 EXISTING FLOOR PLAN
 SCALE 1:100 @ A3



Statim Build
 Ealing House,
 33 Hanger Lane,
 London, W5 3HJ

Contact: 0207 459 4194
 Email: support@statimbuild.com

Client:	Aktharun Islam
Project Title:	Conversion of a bathroom to a study room, wc to a bathroom, removing a wall
Project Address:	108 Rogers House, Page Street, London SW1P 4EZ, UK
Client ID:	1238870029

Drawing Title	Date: 18.05.2021
EXISTING FLOOR PLAN	
Scale	A3
1:100	
Drawn By: DP	Checked By: MA
Approved By: VC	
Drawing No. SB20/S/003	Revisions 00