




Notes:

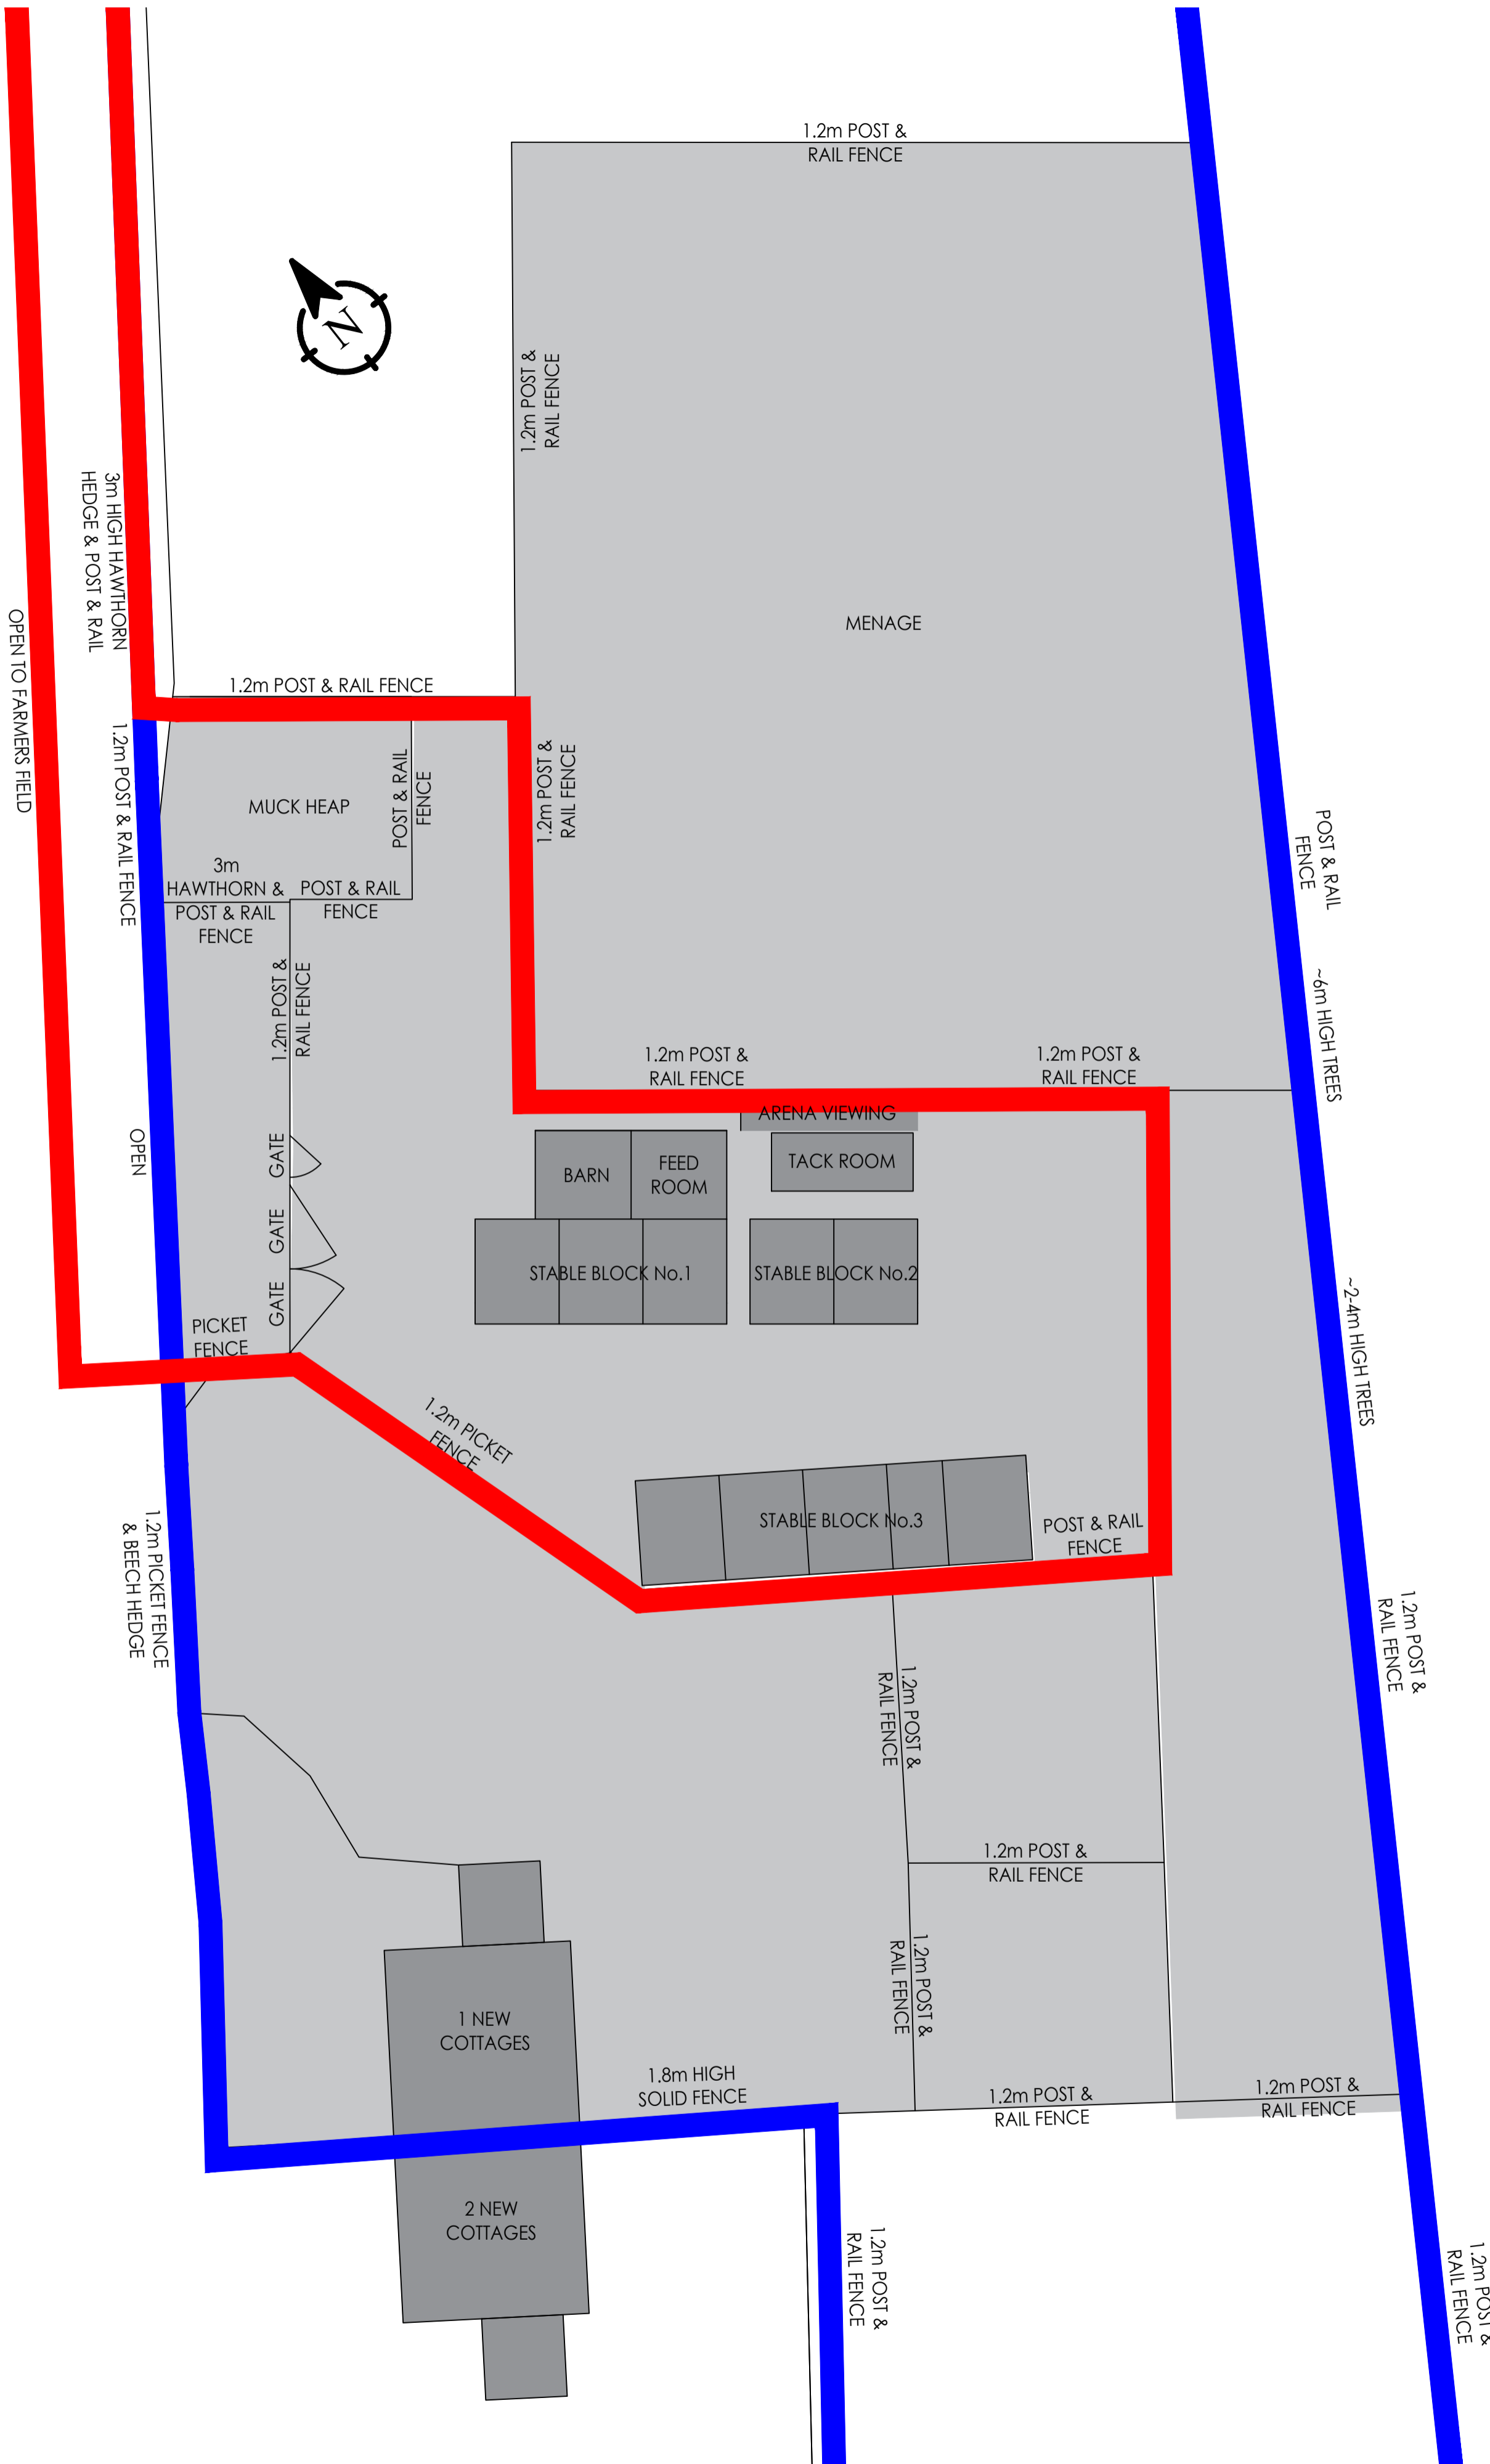

EXISTING SITE PLAN
SCALE 1:200 @ A1

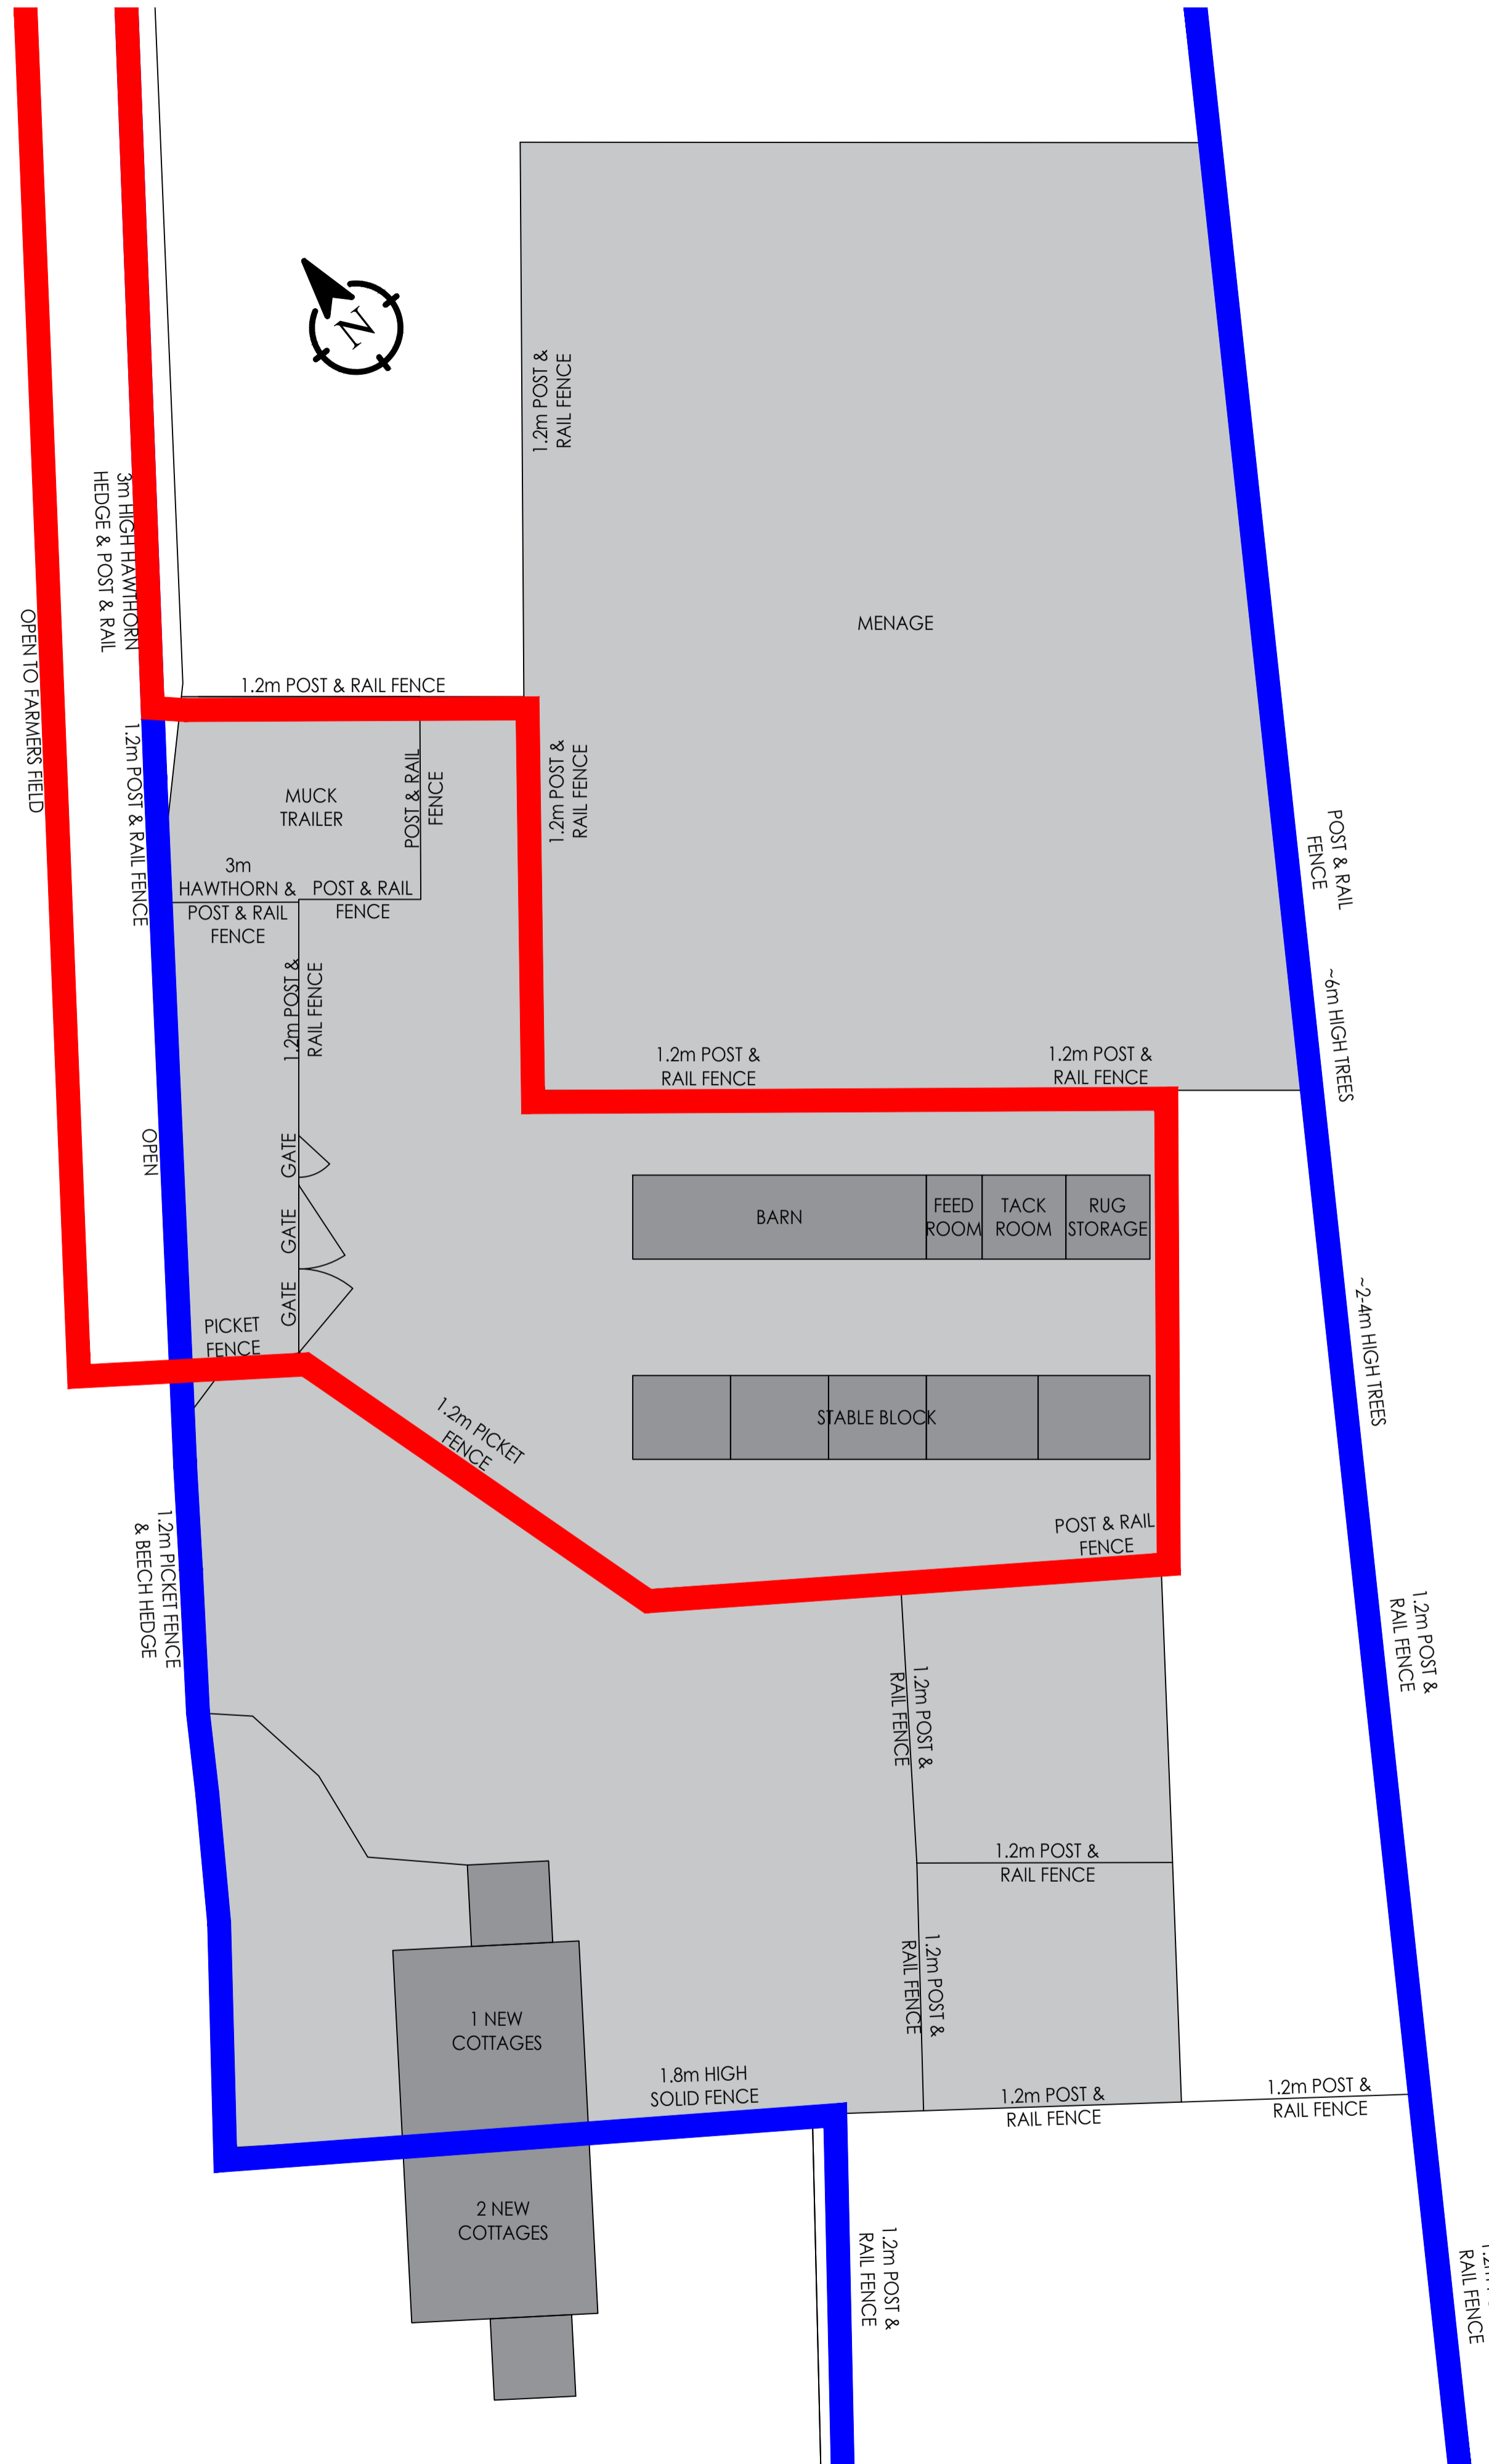

PROPOSED SITE PLAN
SCALE 1:200 @ A1

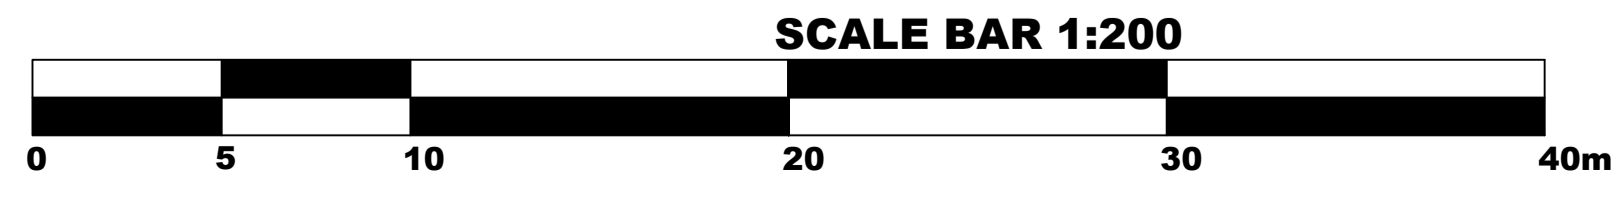

C	REVISED IN LINE WITH COMMENTS	SG	24/07/2021
B	ISSUED FOR PLANNING	SG	25/05/2021
A	ISSUED FOR REVIEW	SG	12/05/2021
REV:	DESCRIPTION:	BY:	DATE:
STATUS: FOR PLANNING			

GOLDSBROUGH LTD.
1 NEW COTTAGES
BELBY
HOWDEN
DN14 7XA
www.goldsbroughltd.co.uk

CLIENT: **M HILL**
1 NEW COTTAGES
BELBY
HOWDEN

PROJECT: REPLACEMENT STABLES, FEED ROOM, TACK ROOM & BARN

SITE: **1 NEW COTTAGES
BELBY, HOWDEN. DN14 7XA**

TITLE: **EXISTING & PROPOSED
SITE PLANS**

SCALE AT A1:	DATE:	DRAWN:	CHECKED:
AS NOTED	12/05/2021	SG	SG
PROJECT NO:	DRAWING NO:	REVISION:	
BEL08	A1/002	C	