



EXISTING ELEVATION 'G'
SCALE 1:100 @ A1

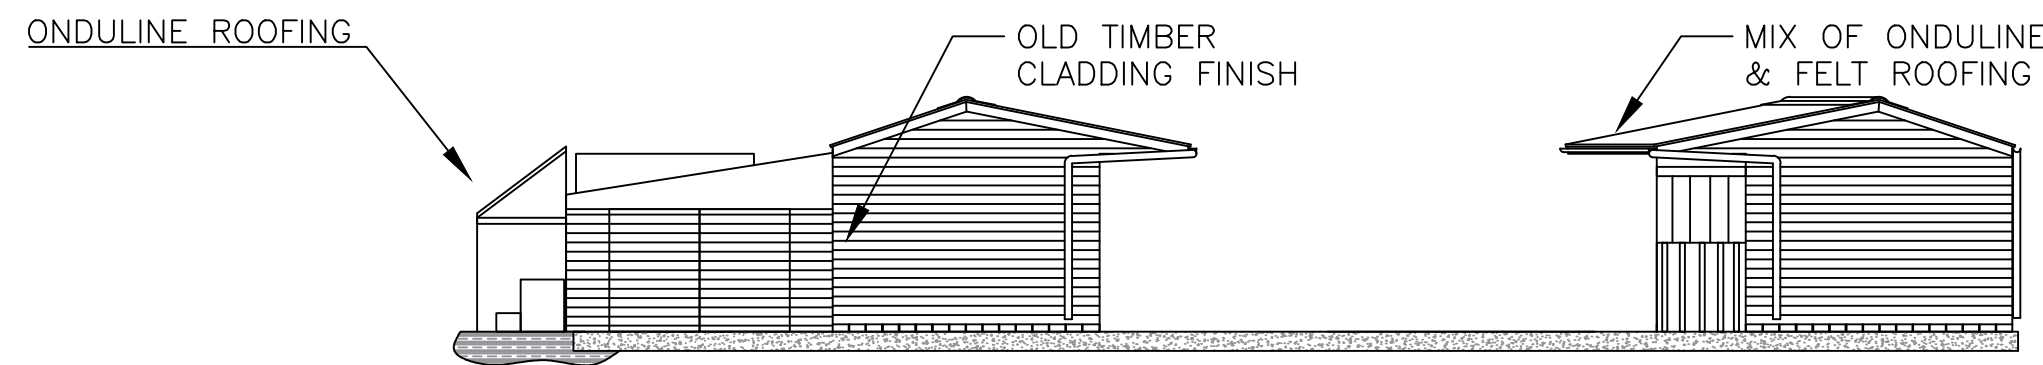


EXISTING ELEVATION 'E'
SCALE 1:100 @ A1

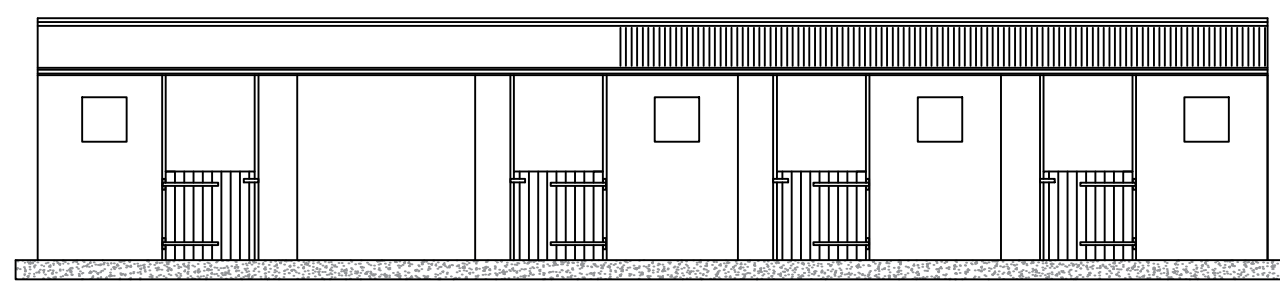


EXISTING ELEVATION 'F-F'
SCALE 1:100 @ A1




EXISTING ELEVATION 'D-D'
SCALE 1:100 @ A1

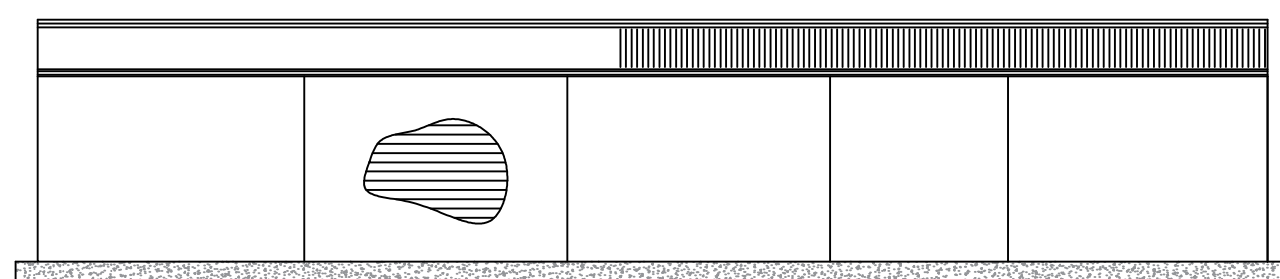



EXISTING ELEVATION 'H-H'
SCALE 1:100 @ A1

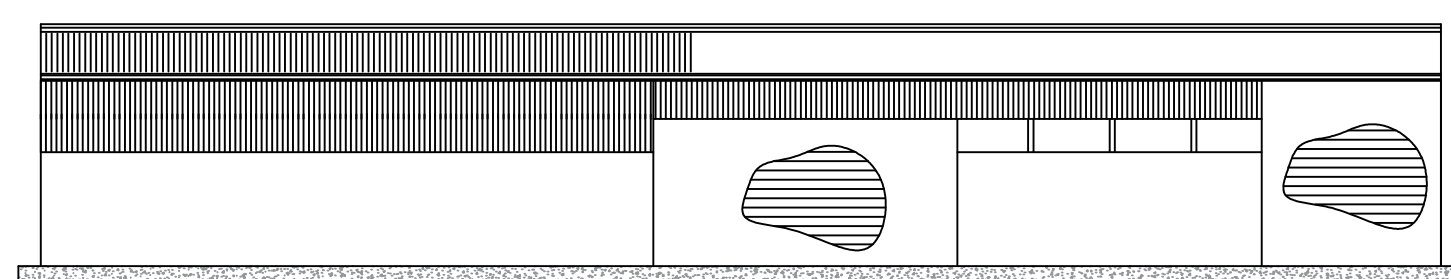


EXISTING ELEVATION 'J-J'
SCALE 1:100 @ A1

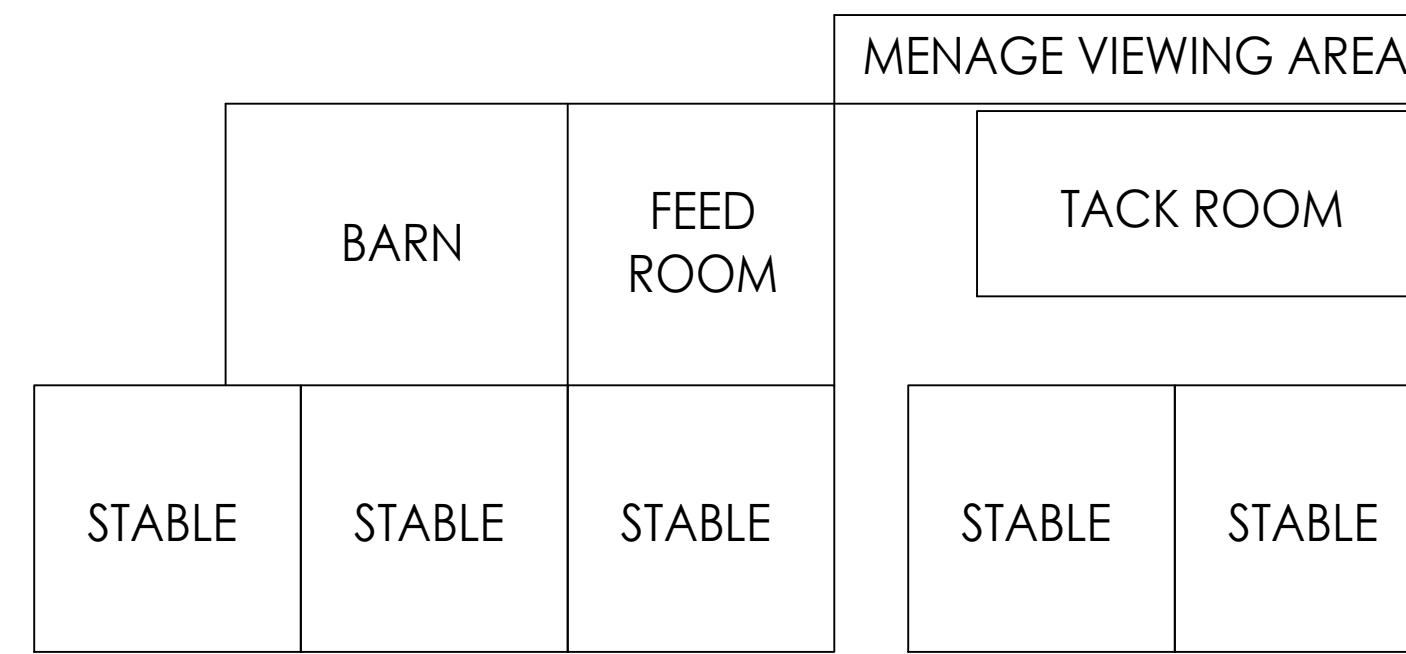

EXISTING FLOOR PLAN
SCALE 1:100 @ A1

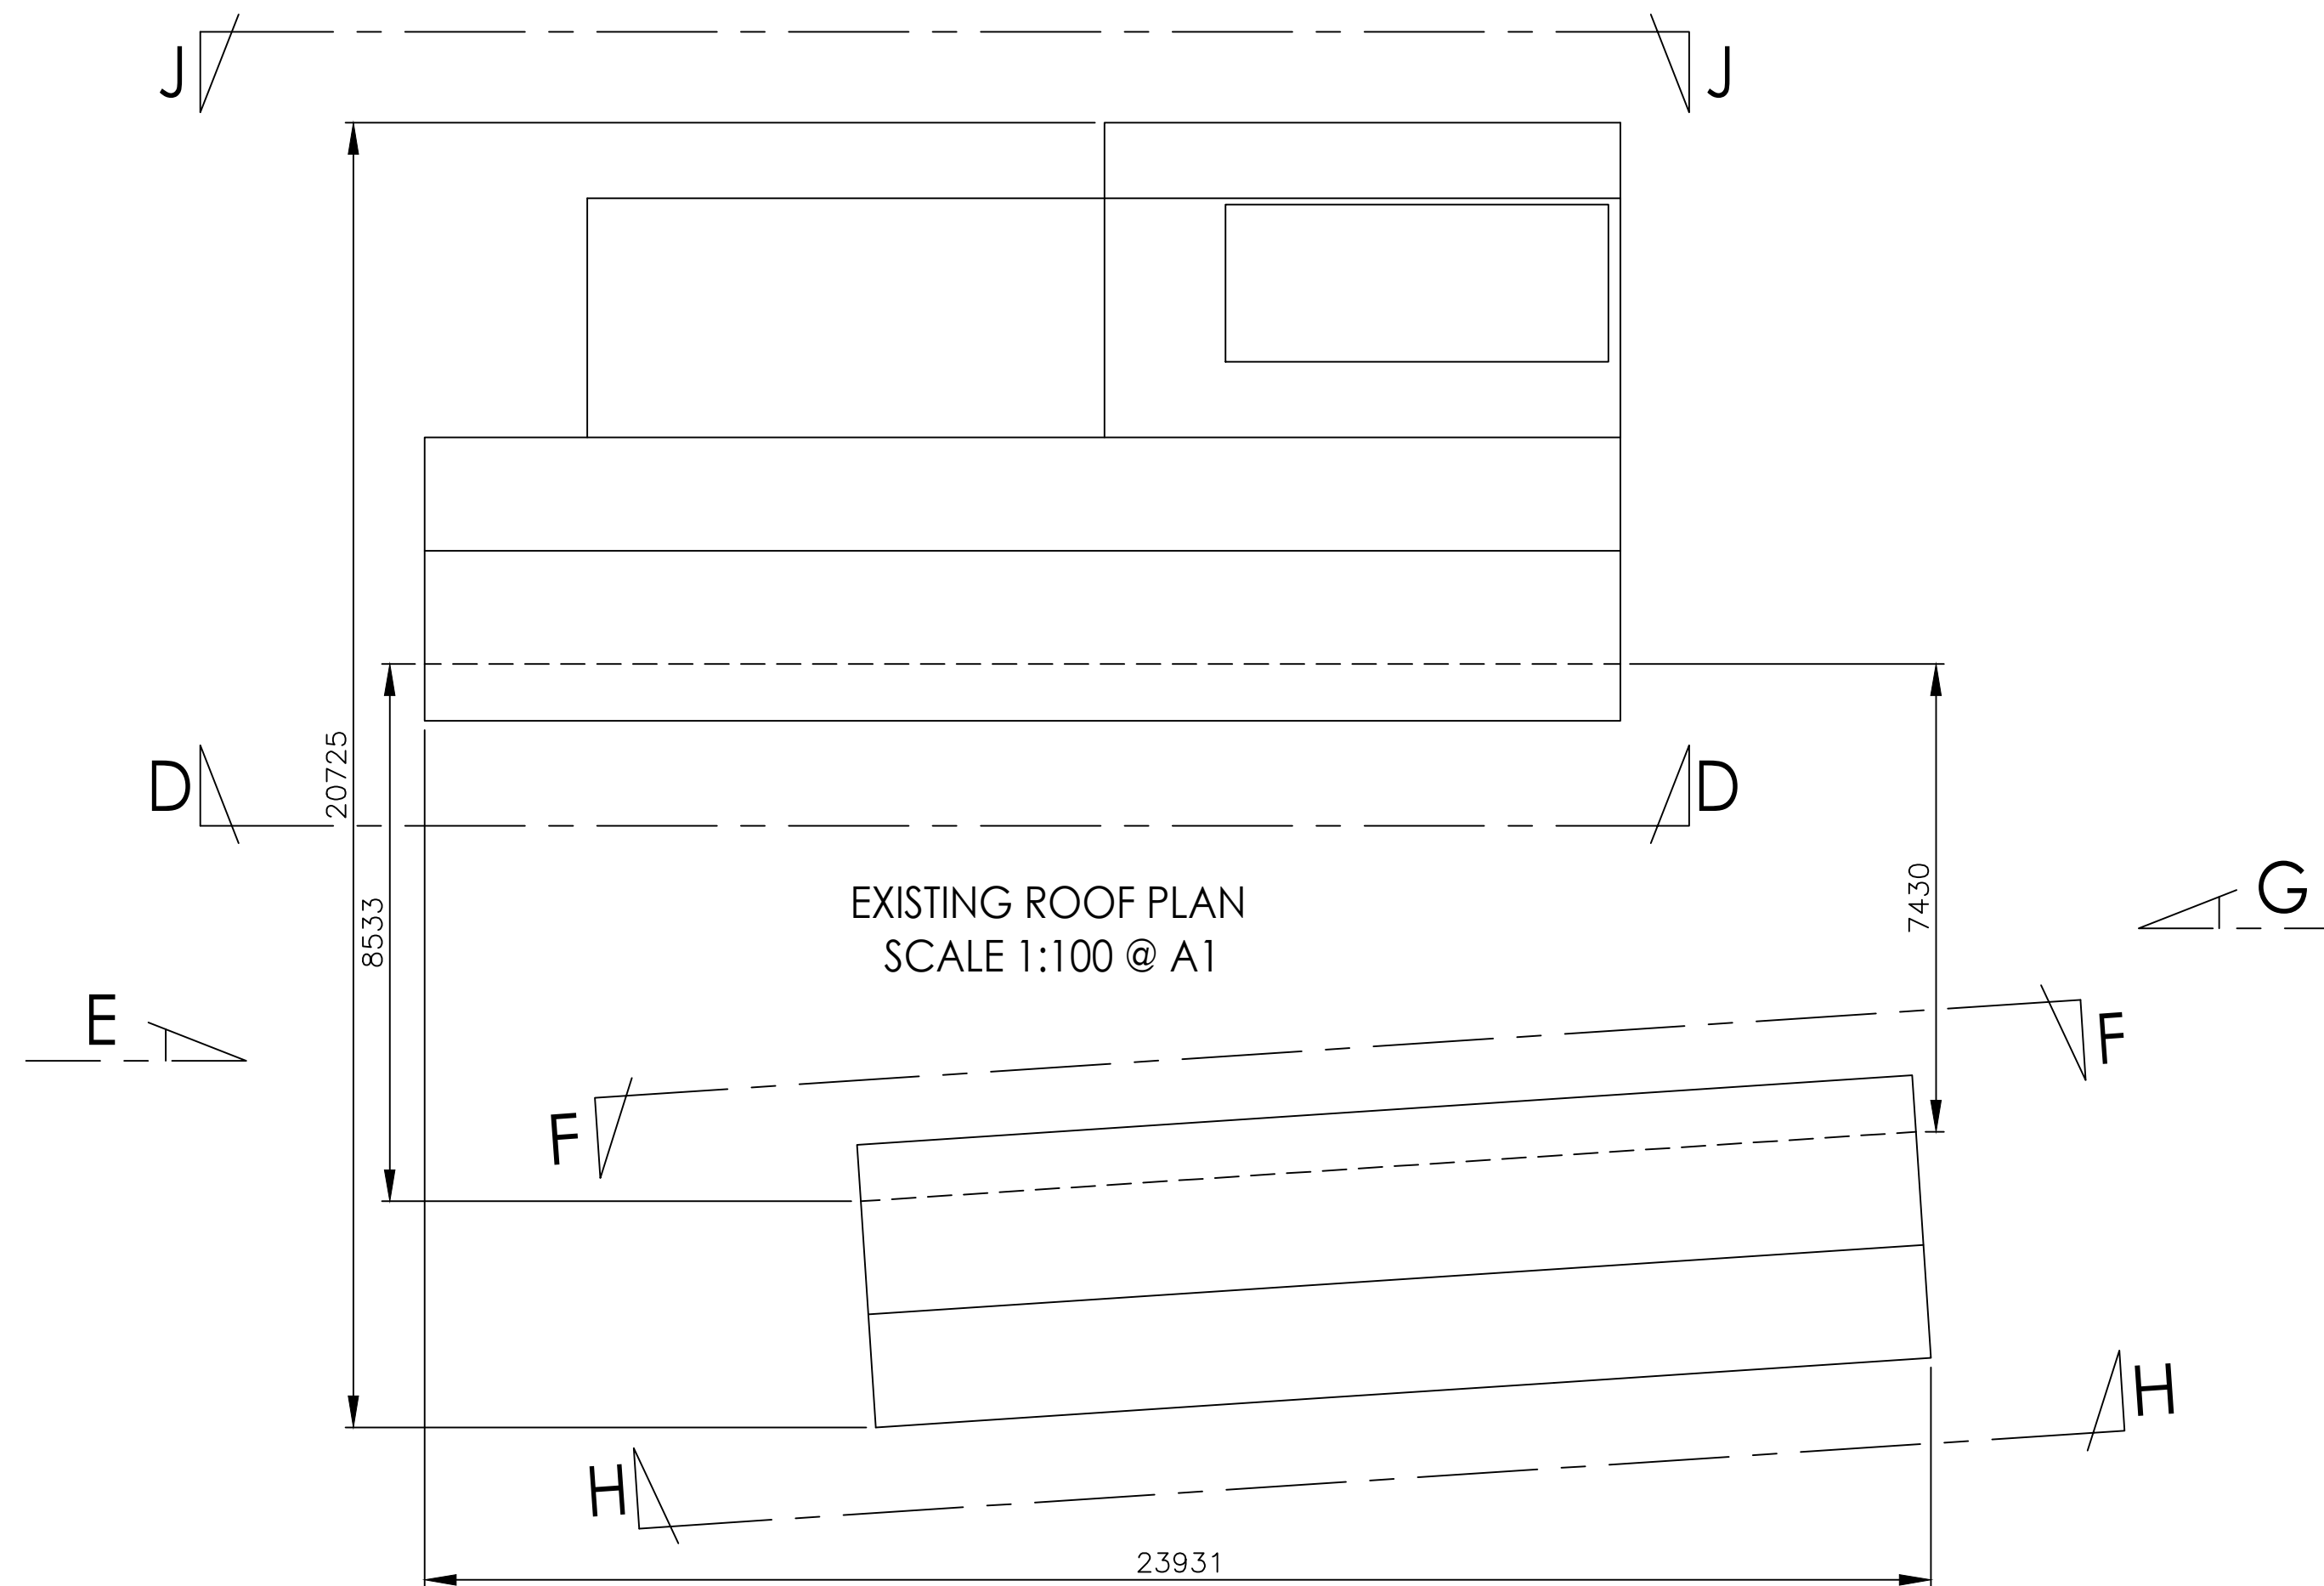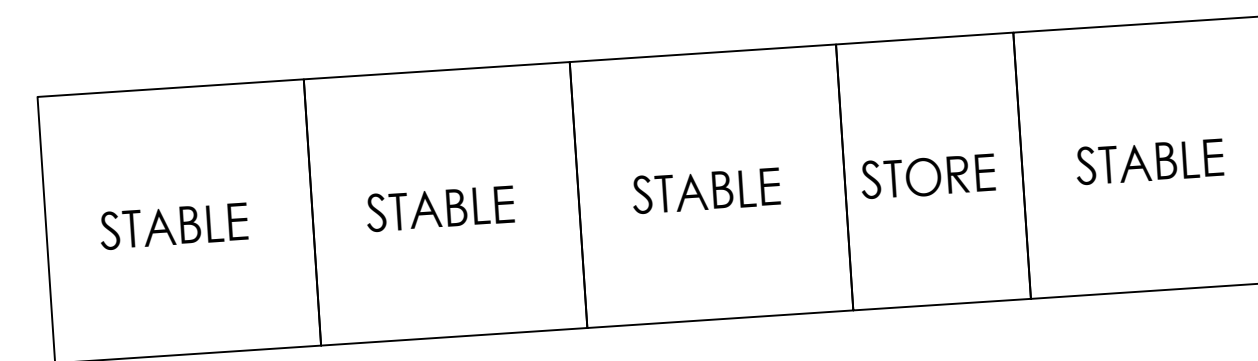

EXISTING ROOF PLAN
SCALE 1:100 @ A1

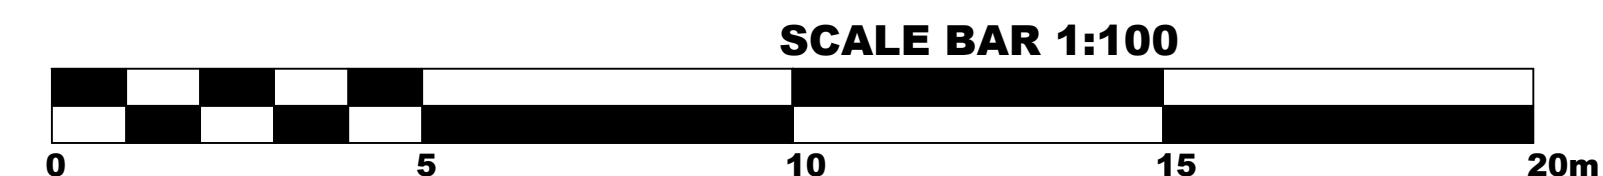

SCALE BAR 1:100

Notes:

C	REVISED IN LINE WITH COMMENTS	SG	17/07/2021
B	ISSUED FOR PLANNING	SG	25/05/2021
A	ISSUED FOR REVIEW	SG	12/05/2021
REV:	DESCRIPTION:	BY:	DATE:

STATUS: FOR PLANNING

GOLDSBROUGH LTD.
1 NEW COTTAGES
BELBY
HOWDEN
DN14 7XA
www.goldsbroughltd.co.uk

CLIENT: M HILL
1 NEW COTTAGES
BELBY
HOWDEN

PROJECT: REPLACEMENT STABLES, FEED
ROOM, TACK ROOM & BARN

SITE: 1 NEW COTTAGES
BELBY, HOWDEN. DN14 7XA

TITLE: EXISTING
PLANS & ELEVATIONS

SCALE: AT A1: AS NOTED	DATE: 12/05/2021	DRAWN: SG	CHECKED: SG
PROJECT NO: BELO8	DRAWING NO: A1/004	REVISION:	C