





HGV Side View:

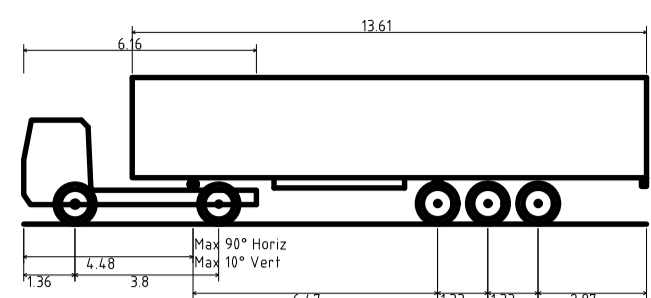

FTA Design Articulated Vehicle (1998)	16.480m
Overall Length	2.550m
Overall Width	3.870m
Overall Body Height	0.515m
Min Body Ground Clearance	2.470m
Max Track Width	3.07s
Lock to lock time	6.550m
Kerb to Kerb Turning Radius	

HGV Plan View:

 


© Crown copyright 2018
Do not scale from drawings. Verify all dimensions on site prior to construction. This drawing is to be read in conjunction with all relevant documents and drawings. Report all discrepancies to MoJ immediately.

- No unauthorised use, disclosure, storage or copying.
- This symbol identifies a Residual Risk that is recorded on the Design Risk Register and is relevant to this drawing.
This drawing must be read in conjunction with the following project CDM documents:
664015-1275-PEV-FNC0011-XX-HS-C-0003_Design Risk Assessment.
 - This symbol identifies a Derogation that is recorded on the Derogation Schedule and is relevant to this drawing.
This drawing must be read in conjunction with the following project Derogation documents:
N/A

The above symbols can only be read when this drawing is in colour print

KEY

INDICATIVE MoJ PROPERTY LINE (TBC)

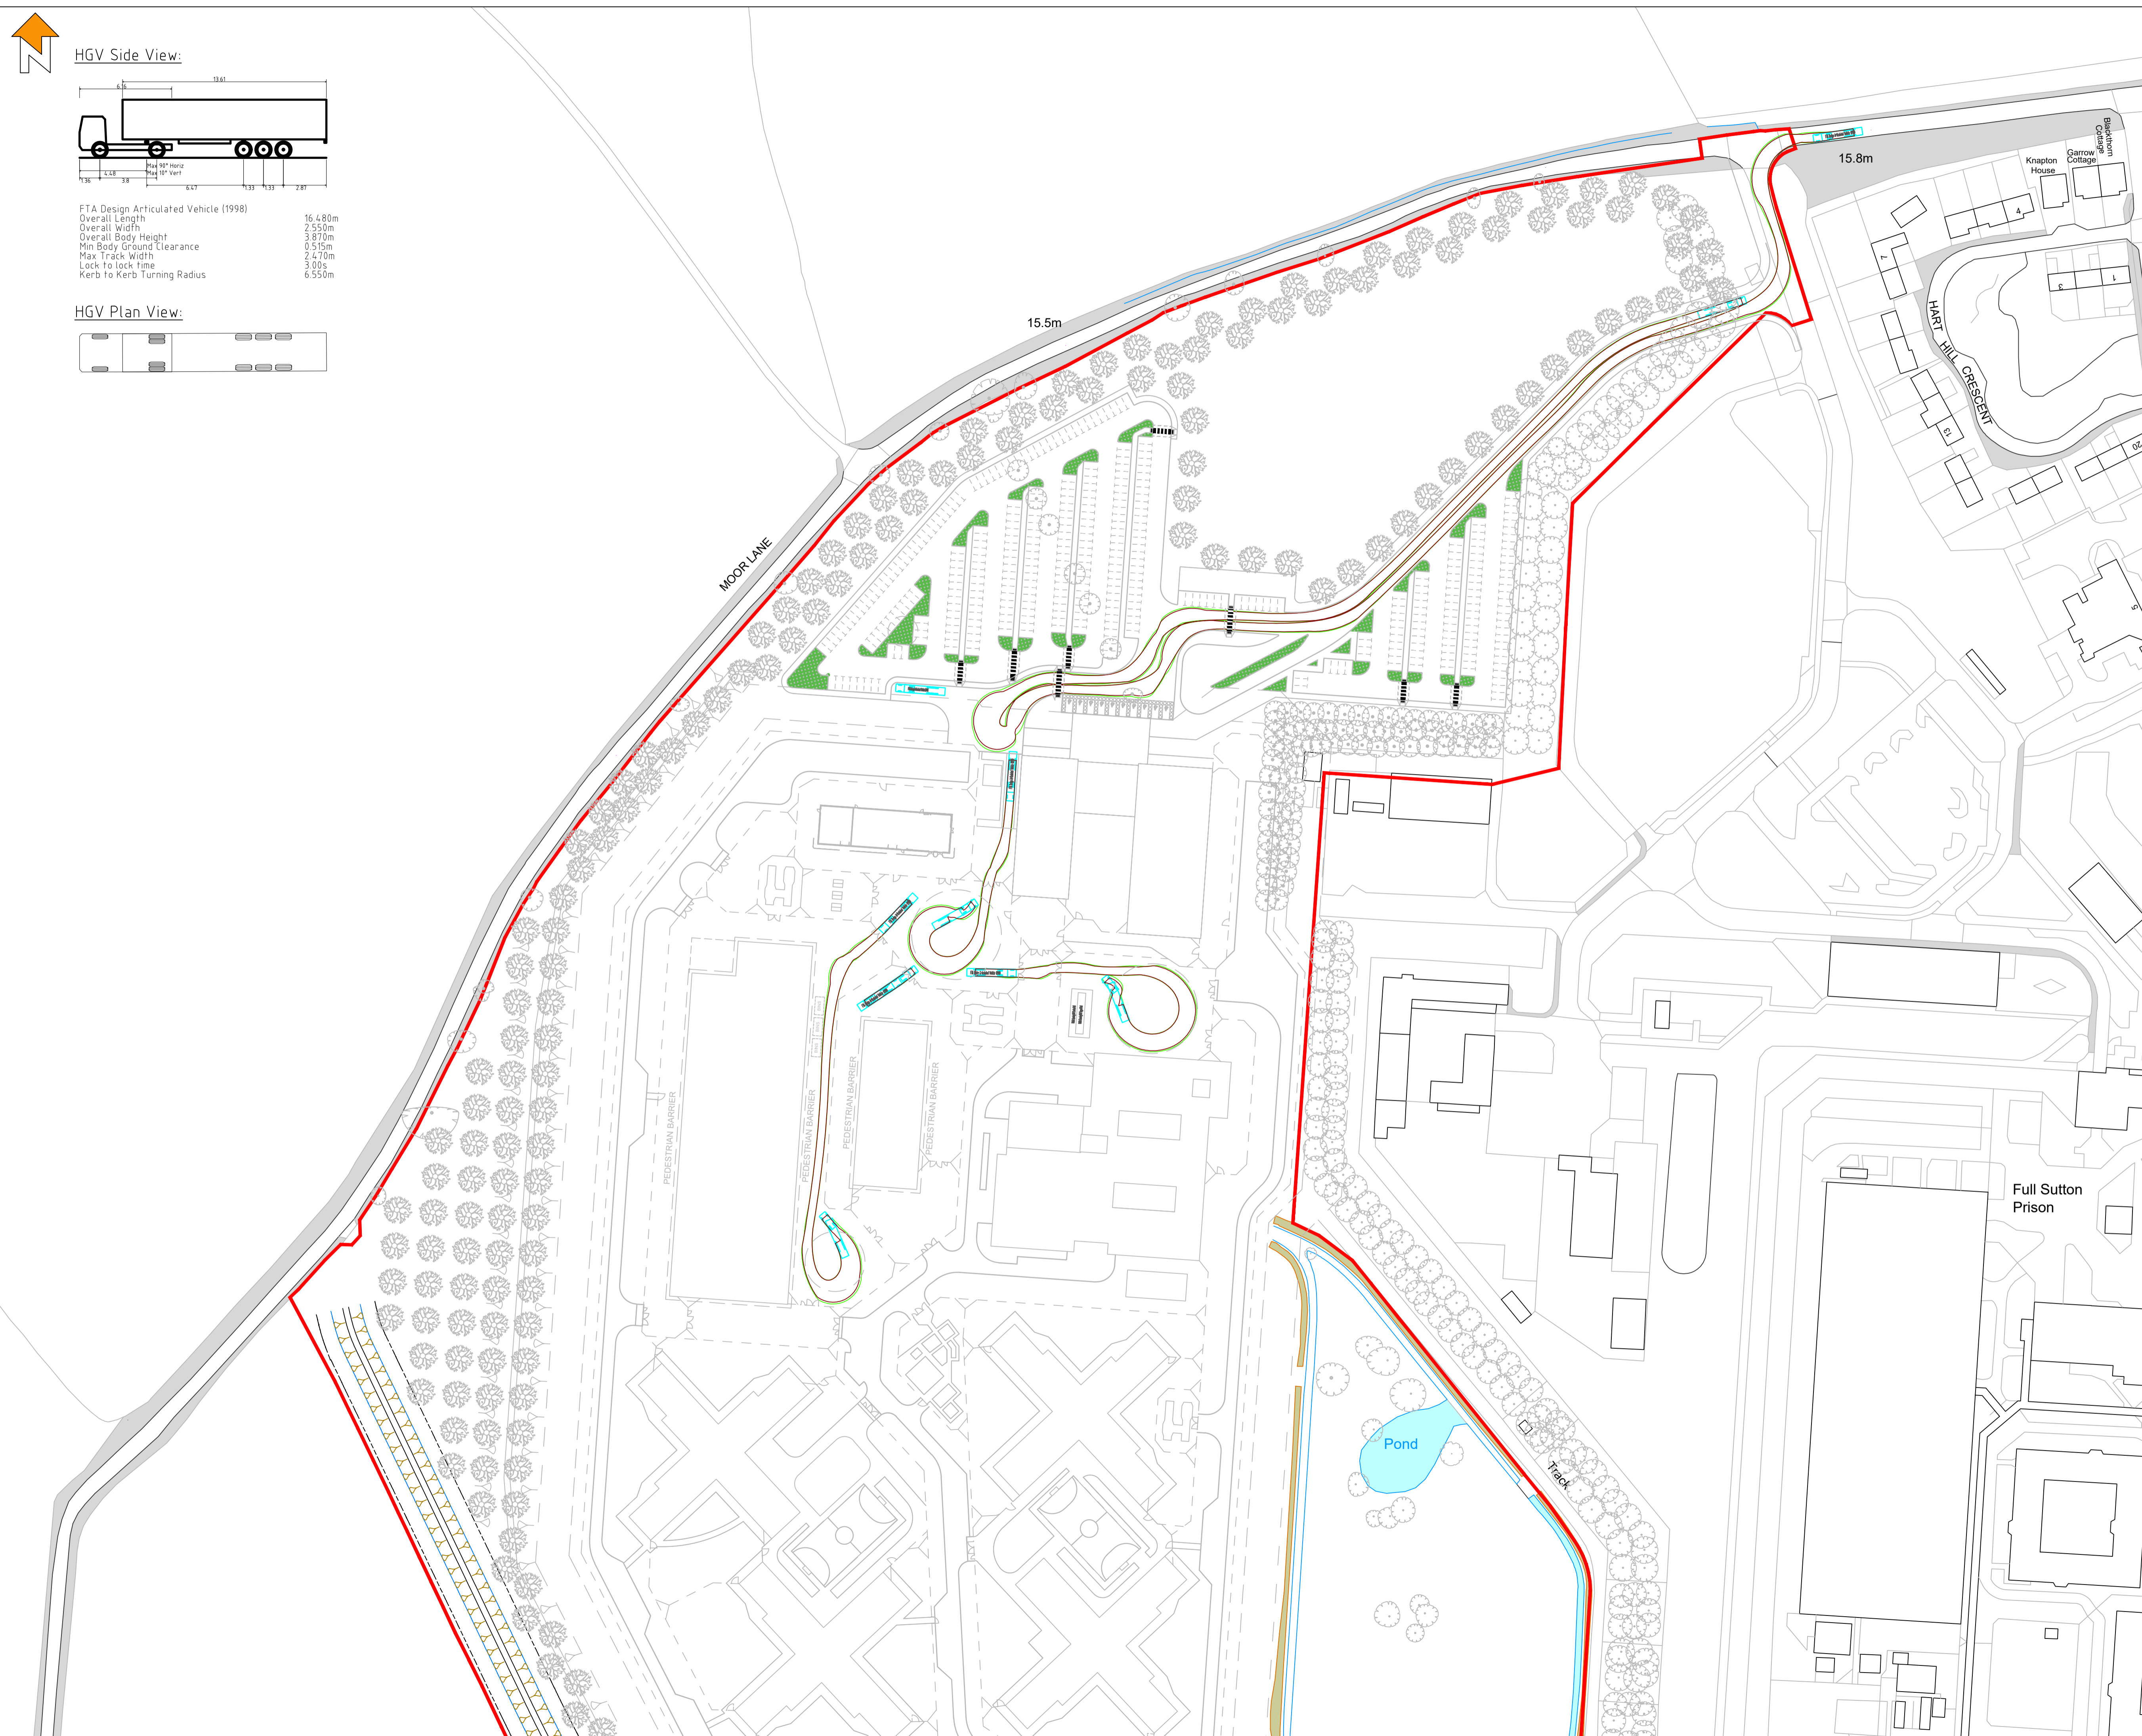

P04	2021.05.28	SITE PLAN AND TRACKING UPDATED.
P03	2021.04.12	HGV SHOWN ACCESSING KITCHEN.
P02	2021.03.15	FIRST ISSUE FOR STAGE 3.
P01	2021.01.28	FIRST ISSUE FOR STAGE 2.
Rev	Date	Description

Project Status
RIBA Stage 3

	Client	Project
	Ministry of Justice	New Prisons Programme
Ministry of Justice, 102 Petty France, London, SW1H 9AJ		

Project Description / Site
New Prisons Programme
Full Sutton 2

Project Address
Land at Moor Lane
Full Sutton
York, YO41 1PS

Building Type
Site Infrastructure

Drawing Title
Swept Path Analysis-Articulated Heavy Goods Vehicle

	Originator Logo	Drawn By	JAS	Date	15.03.21
		Checked By	PCA	Date	15.03.21
		Approved By	PCA	Date	15.03.21

Drawing Number
664015-1275-PEV-FNC0011-ZZ-DR-C-2603

Sheet No. 01 of 01 | Scale 1:1000 | Orig. Sheet Size @ A1 | Rev. P04

Data Security Classification OFFICIAL | Suitability S3