



© Crown copyright 2018  
Do not scale from drawings. Verify all dimensions on site prior to construction. This drawing is to be read in conjunction with all relevant documents and drawings. Report all discrepancies to MoJ immediately.  
No unauthorised use, disclosure, storage or copying.

LGV Side View:

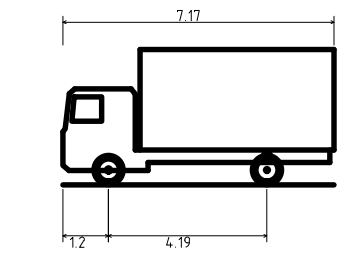

FTA Design LG Rigid Vehicle (1998)  
Overall Length 7.17m  
Overall Width 2.30m  
Overall Body Height 3.58m  
Min Body Ground Clearance 0.375m  
Track Width 2.32m  
Lock to lock time 3.00s  
Kerb to Kerb Turning Radius 7.000m

LGV Plan View:

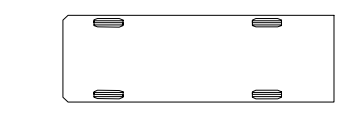


7.17m  
2.30m  
3.58m  
0.375m  
2.32m  
3.00s  
7.000m

- This symbol identifies a Residual Risk that is recorded on the Design Risk Register and is relevant to this drawing.  
This drawing must be read in conjunction with the following project CDM documents:  
664015-1275-PEV-FNC0011-XX-HS-C-0003\_Design Risk Assessment
- This symbol identifies a Derogation that is recorded on the Derogation Schedule and is relevant to this drawing.  
This drawing must be read in conjunction with the following project Derogation documents:  
N/A

The above symbols can only be read when this drawing is in colour print

KEY

- INDICATIVE MoJ PROPERTY LINE (TBC)

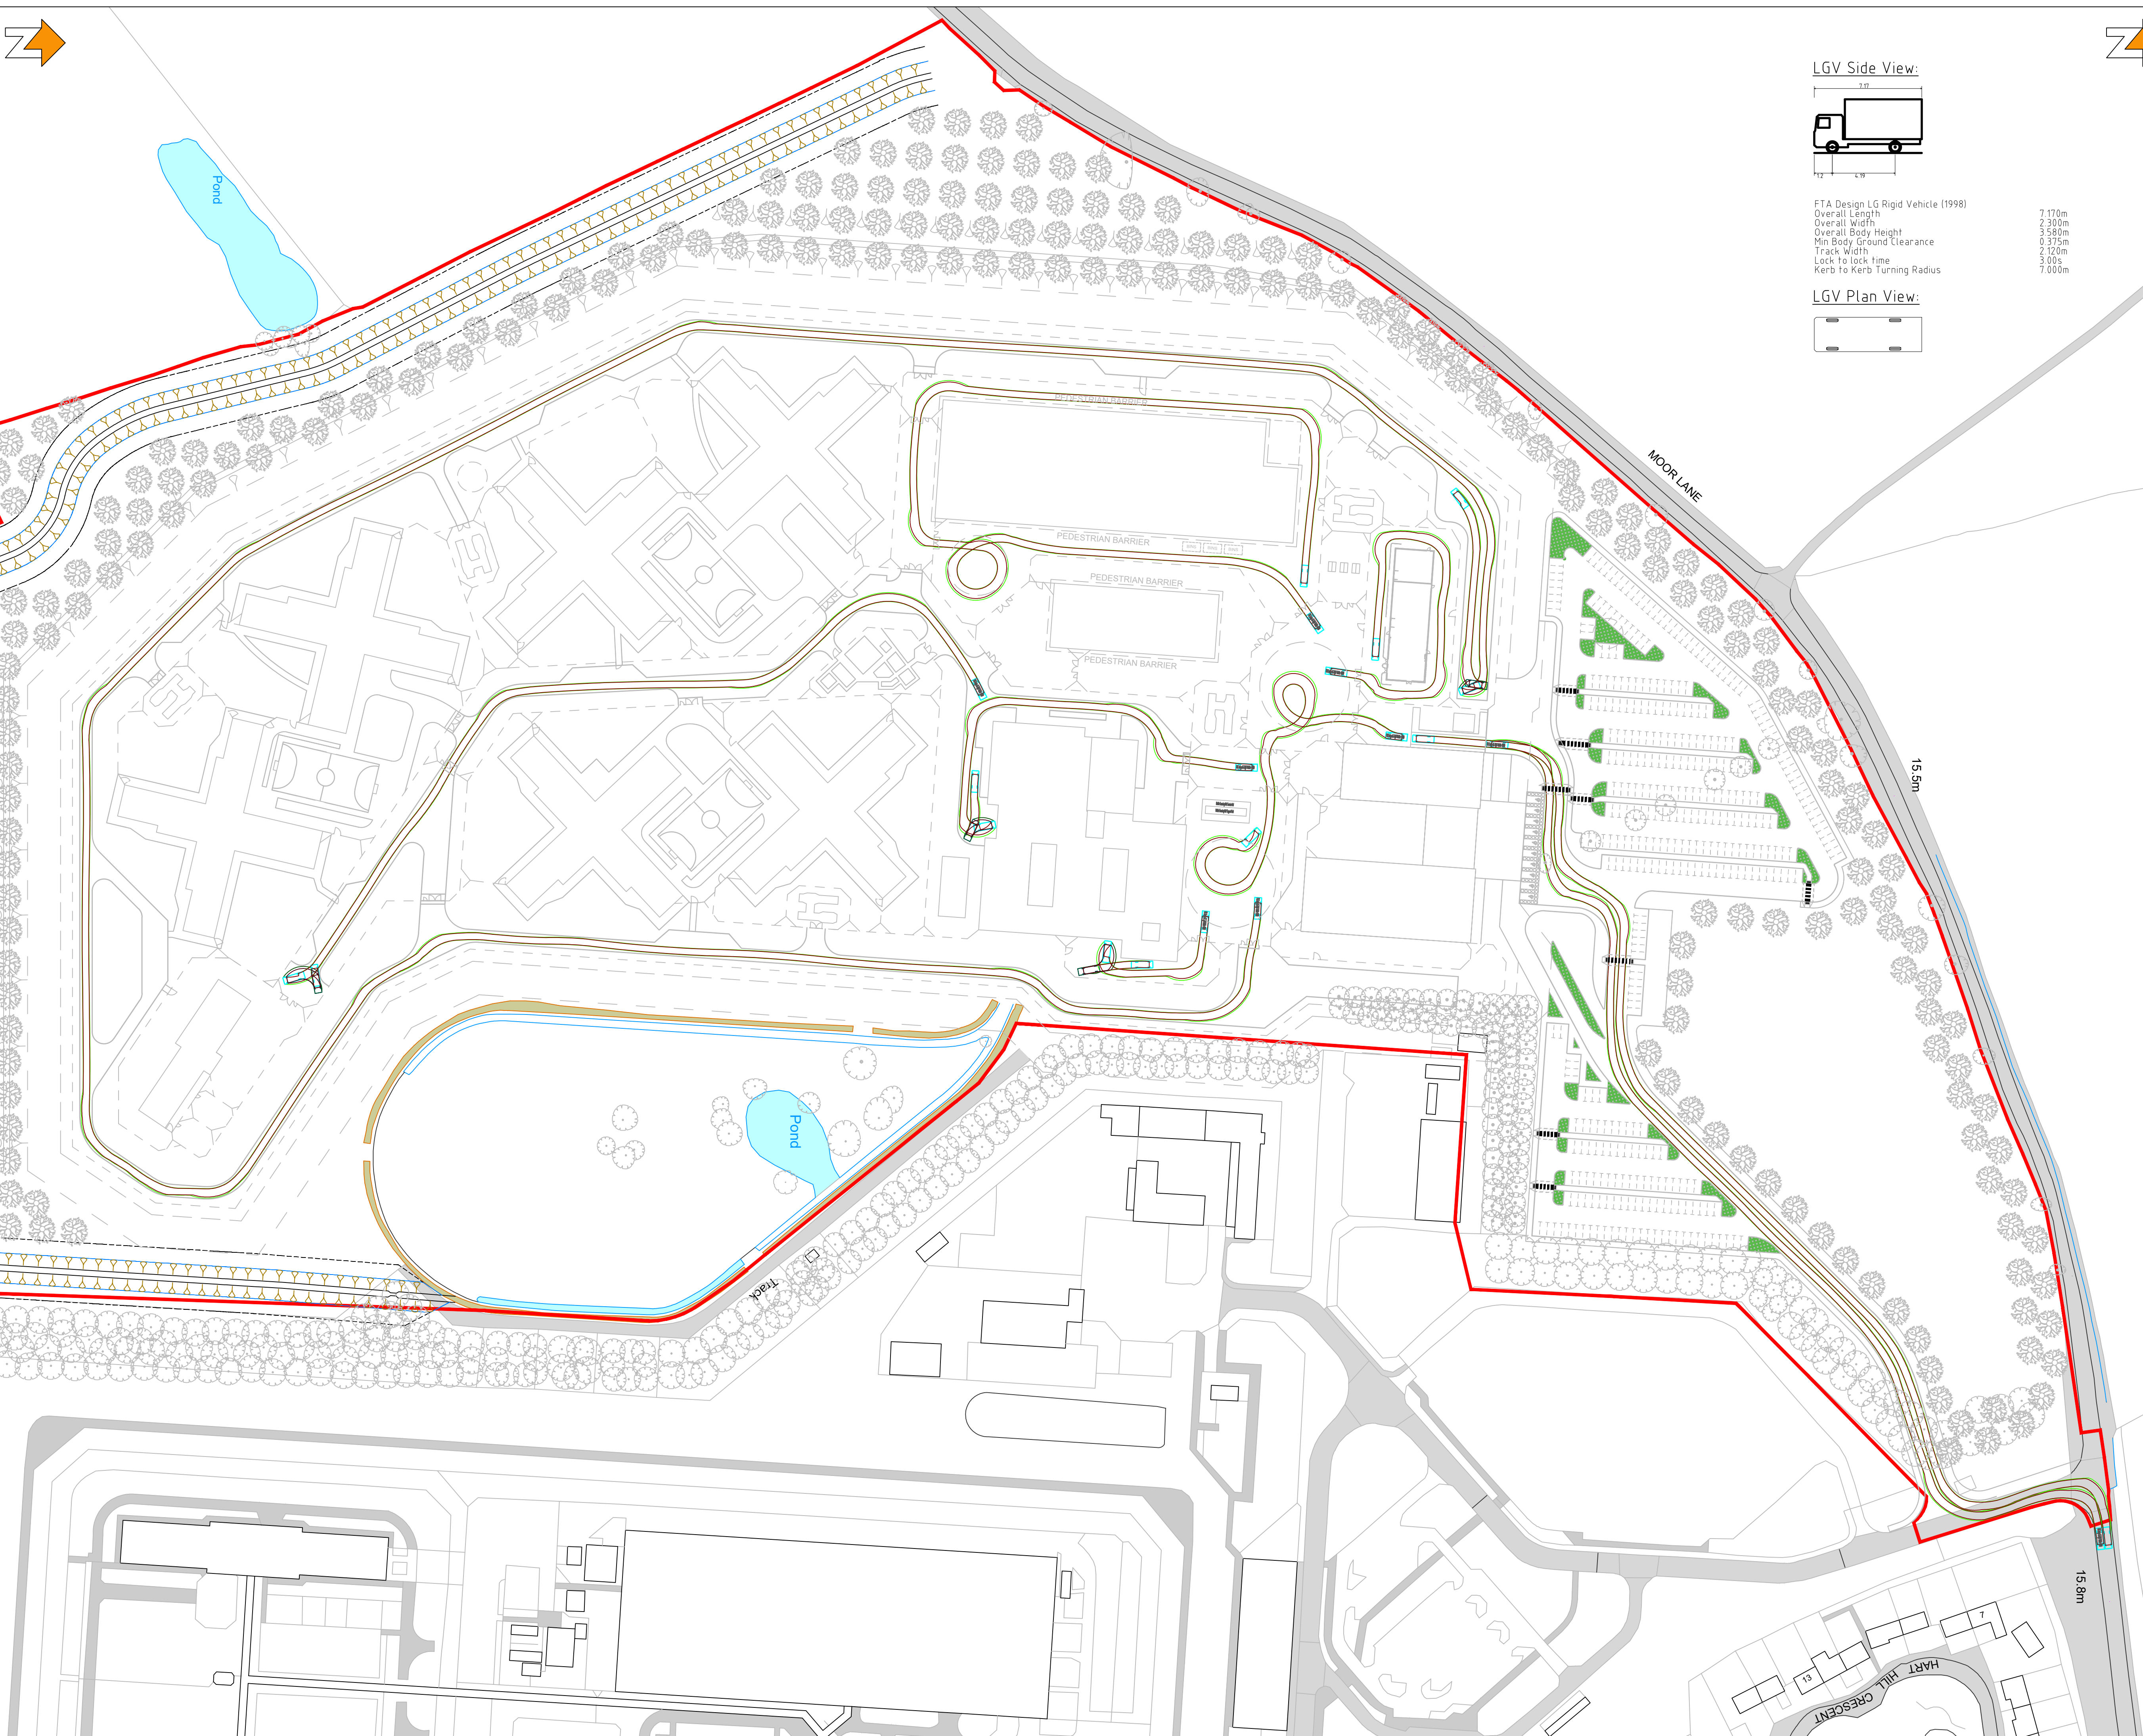

P04	2021.05.28	SITE PLAN AND TRACKING UPDATED
P03	2021.04.12	LGV SHOWIN ACCESSING SUPPORT BUILDING
P02	2021.03.15	FIRST ISSUE FOR STAGE 3
P01	2021.01.28	FIRST ISSUE FOR STAGE 2
Rev	Date	Description

Project Status  
RIBA Stage 3

 <b>Ministry of Justice</b> Ministry of Justice, 102 Petty France, London, SW1H 9AJ	Client
	Project <b>New Prisons Programme</b>

Project Description / Site  
New Prisons Programme  
Full Sutton 2

Project Address  
Land at Moor Lane  
Full Sutton  
York, YO41 1PS

Building Type  
Site Infrastructure

Drawing Title  
Swept Path Analysis-Light Goods Vehicle

 <b>PICK EVERARD</b>	Drawn By	JAS	Date	15.03.21
	Checked By	PCA	Date	15.03.21
	Approved By	PCA	Date	15.03.21

Drawing Number  
664015-1275-PEV-FNC0011-ZZ-DR-C-2605  
Delref  
D0100

Sheet No. 01 of 01  
Scale 1:1000  
Orig. Sheet Size @ A1  
Rev. P04

Data Security Classification  
OFFICIAL  
Suitability  
S3