




Front Elevation

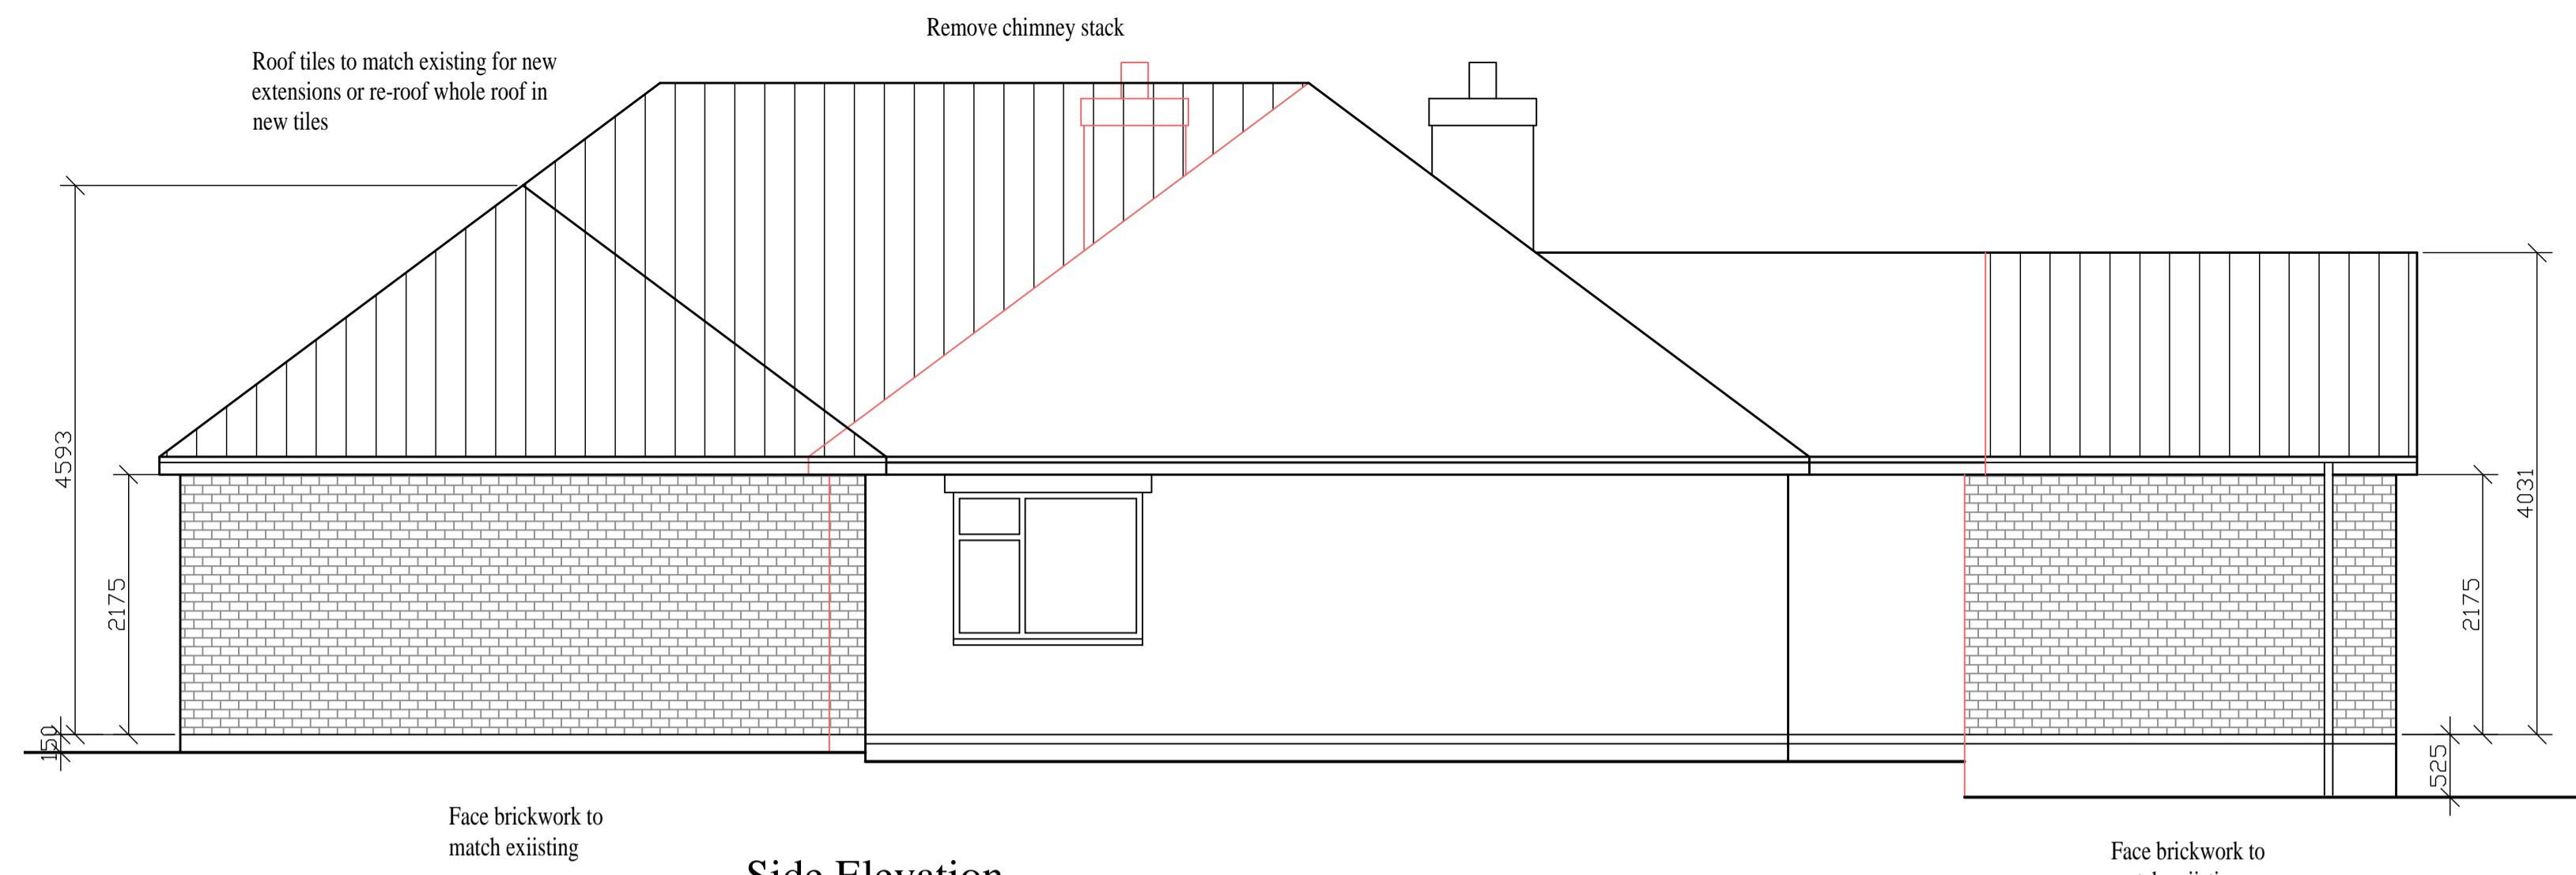


Side Elevation

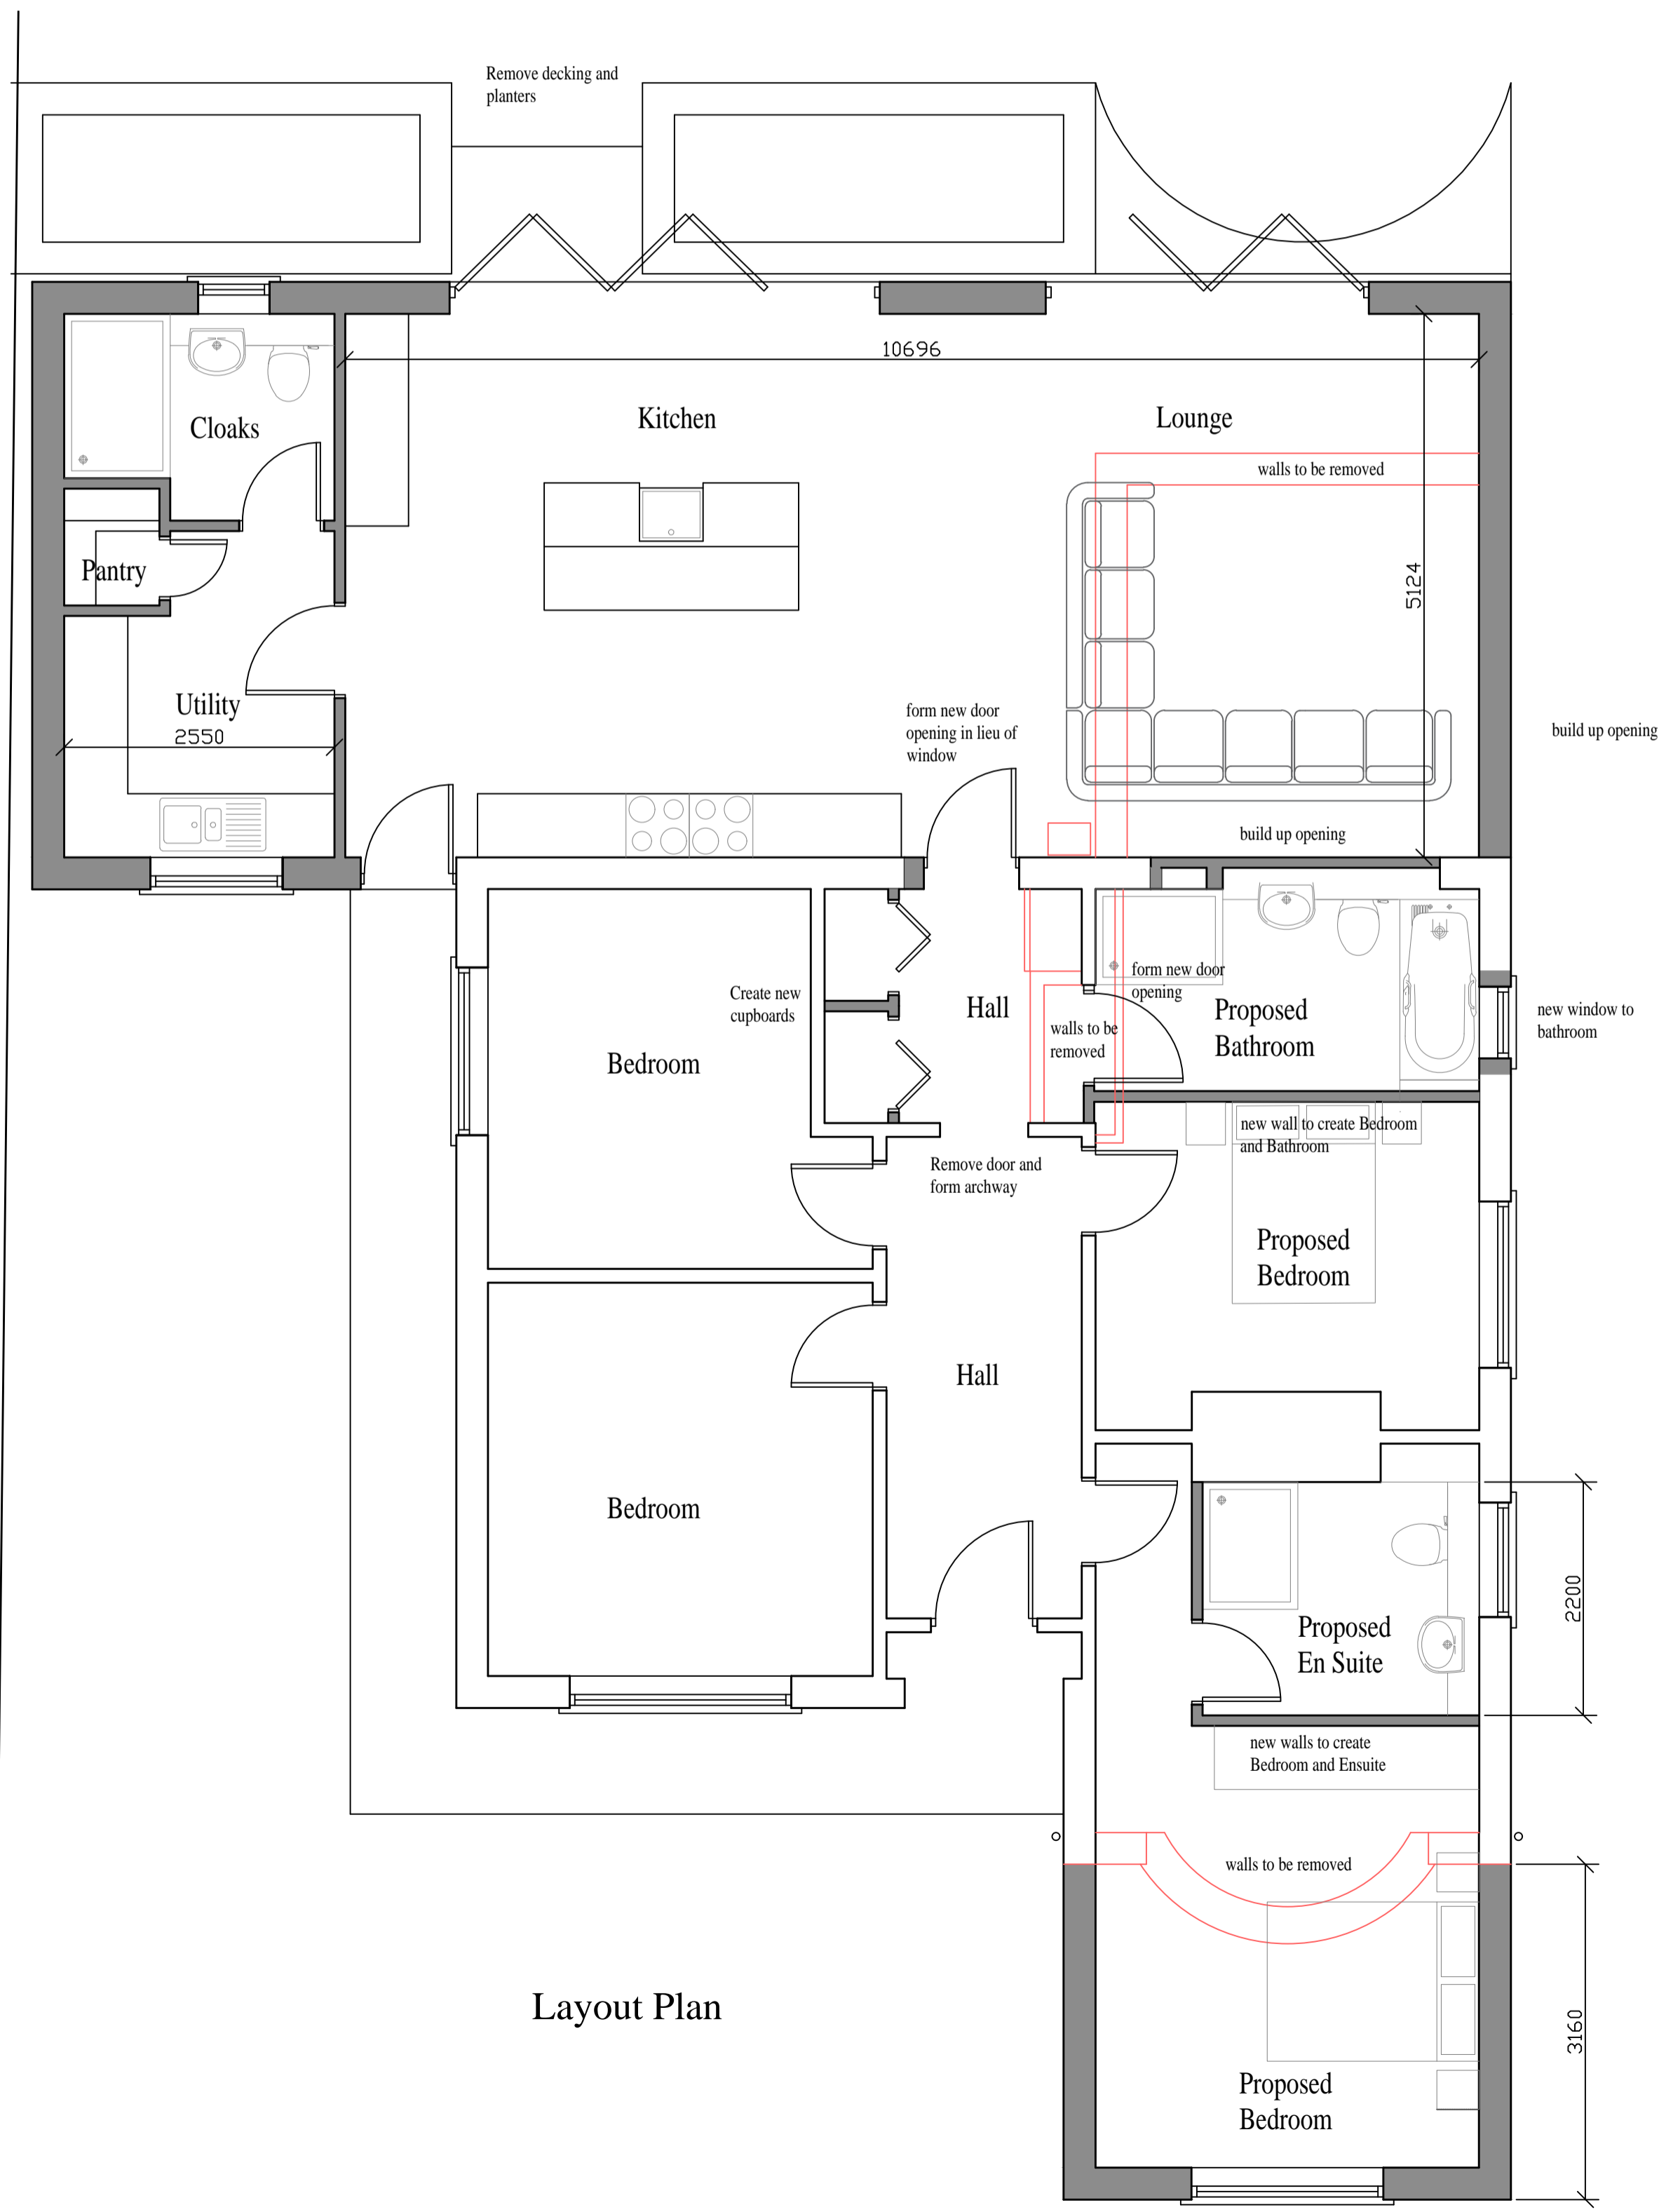


Layout Plan

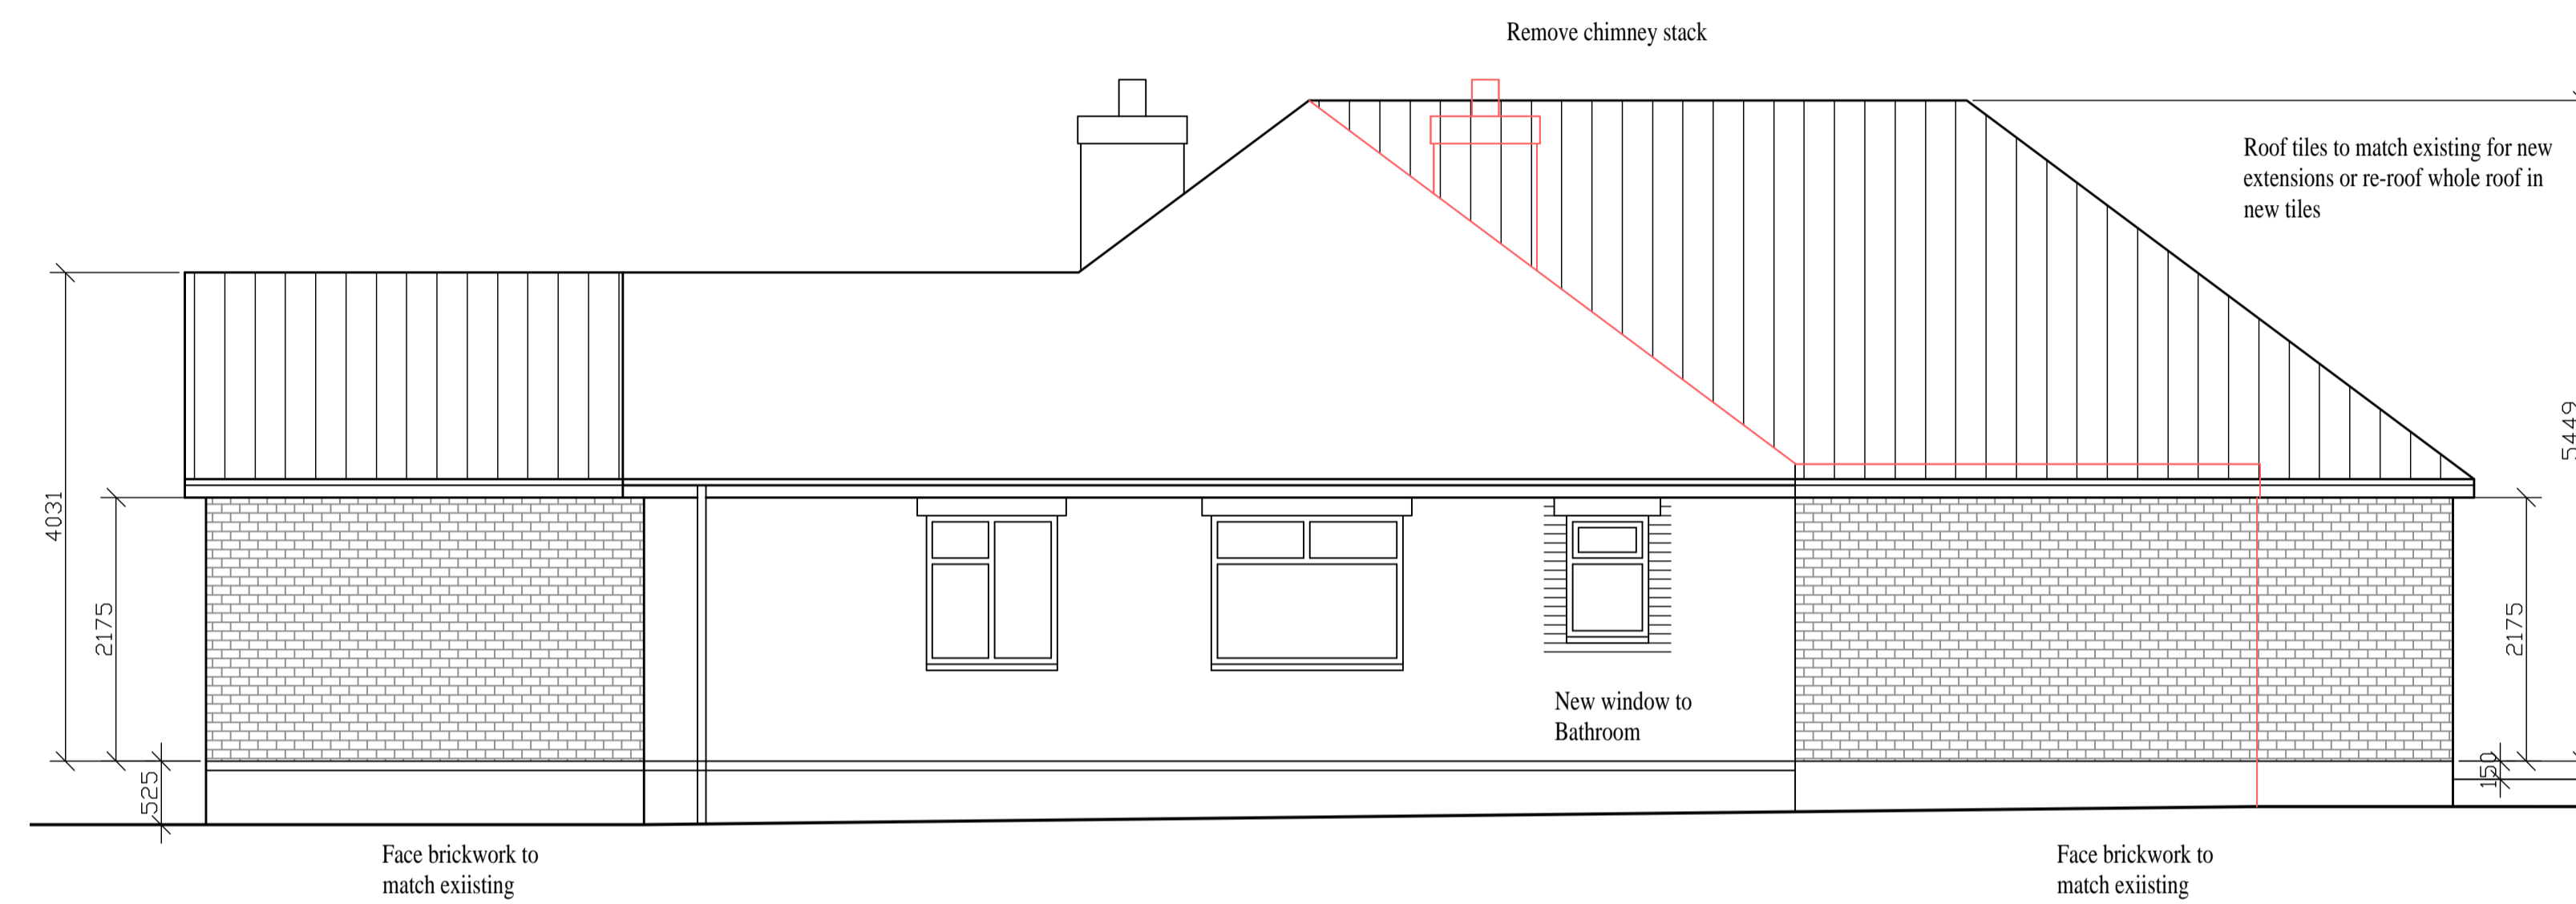

Side Elevation

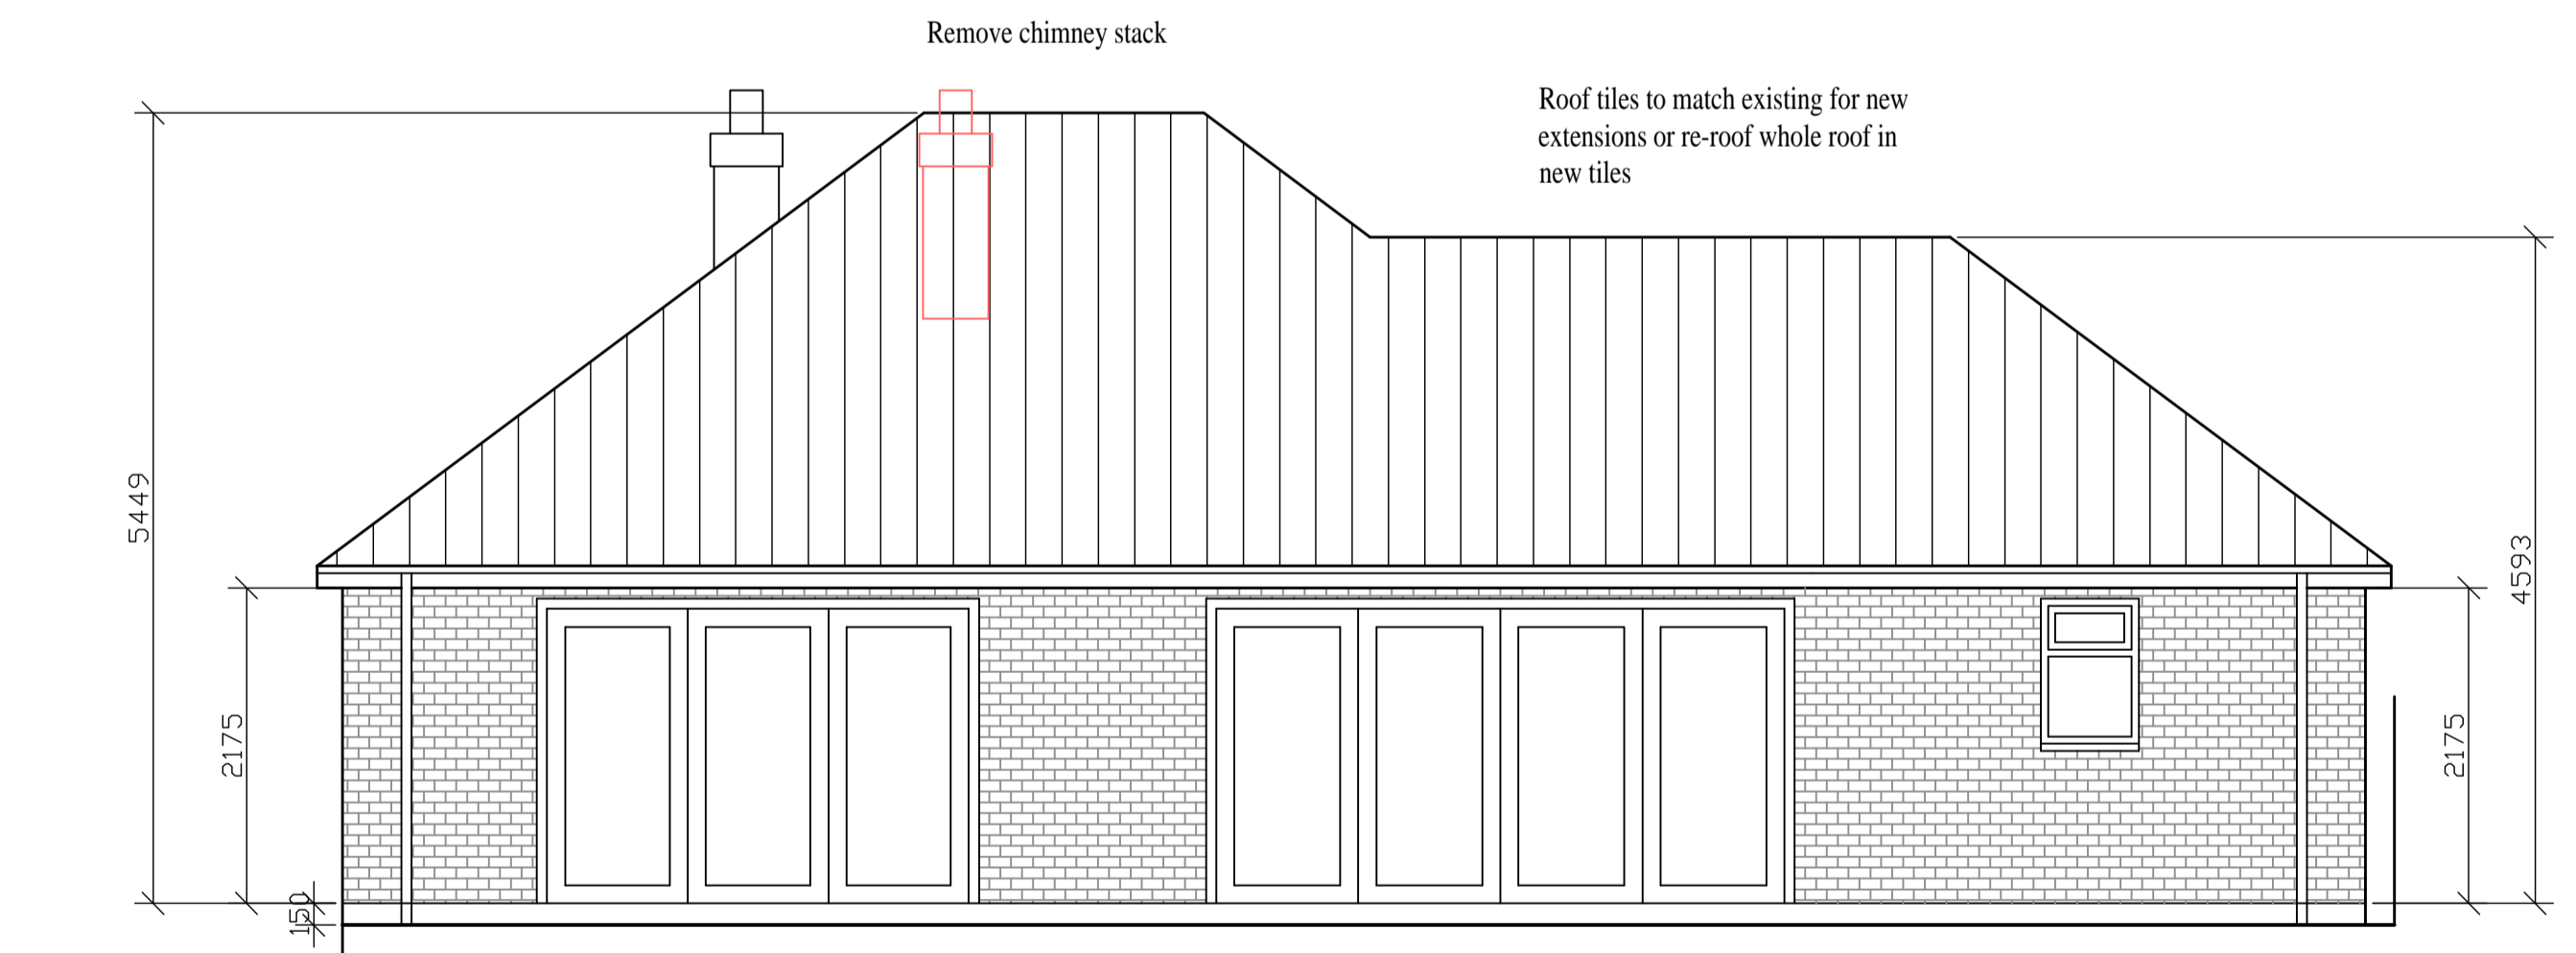

Rear Elevation

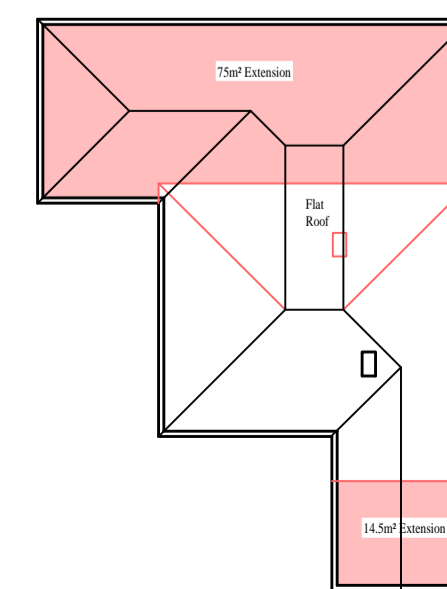

Roof Plan 1:250

D B L ARCHITECTURAL DESIGN
 Architectural Designers & Planning Consultants
 Tel: 07828174365
 Email: malc@dbldesign.onmicrosoft.com

Client: Mr and Mrs Dennis	Drawing Number: D100 - 02	Revision: B	Drawn by: M C
Project: Proposed Extension	Drawing Title: Plans and Elevations as Proposed Amended		
Site Location: The Bungalow, Swaton Service Station, Bridge End, Steaford, NG34 0JQ	Date: July 2021	Scale: 1:50 @ A1	

The copyright of this drawing is retained by the architectural designers. It is not to be reproduced without permission. All levels and dimensions to be checked on site by General Contractor before work is put in hand.